
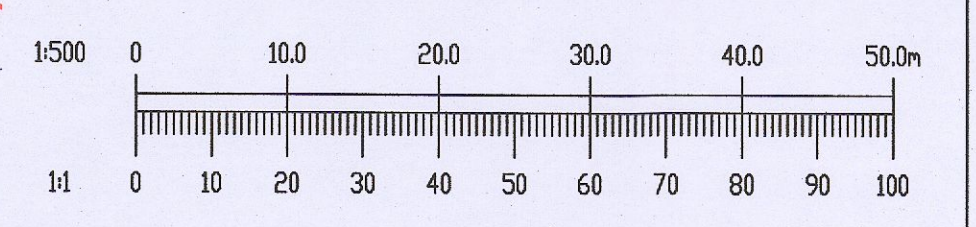


- NOTES:
- DO NOT SCALE. USE FIGURED DIMENSIONS ONLY.
 - THIS DRAWING IS TO BE READ IN CONJUNCTION WITH ALL OTHER RELEVANT ARCHITECTURAL AND ENGINEERING DRAWINGS.

LEGEND

- XXXmm ϕ PROPOSED HDPE WATERMAIN WITH PIPE SIZE
- SV PROPOSED SLUICE VALVE
- H PROPOSED HYDRANT
- AV PROPOSED AIRVALVE
- ScV PROPOSED SCOUR VALVE
- PROPOSED BOUNDARY BOX AND CONNECTION
- 150mm ϕ PROPOSED APPROVED WATERMAIN WITH PIPE SIZE BY OTHERS SDZ S20A-0021
- 200mm ϕ PROPOSED APPROVED WATERMAIN WITH PIPE SIZE BY OTHERS SDZ S20A-0021

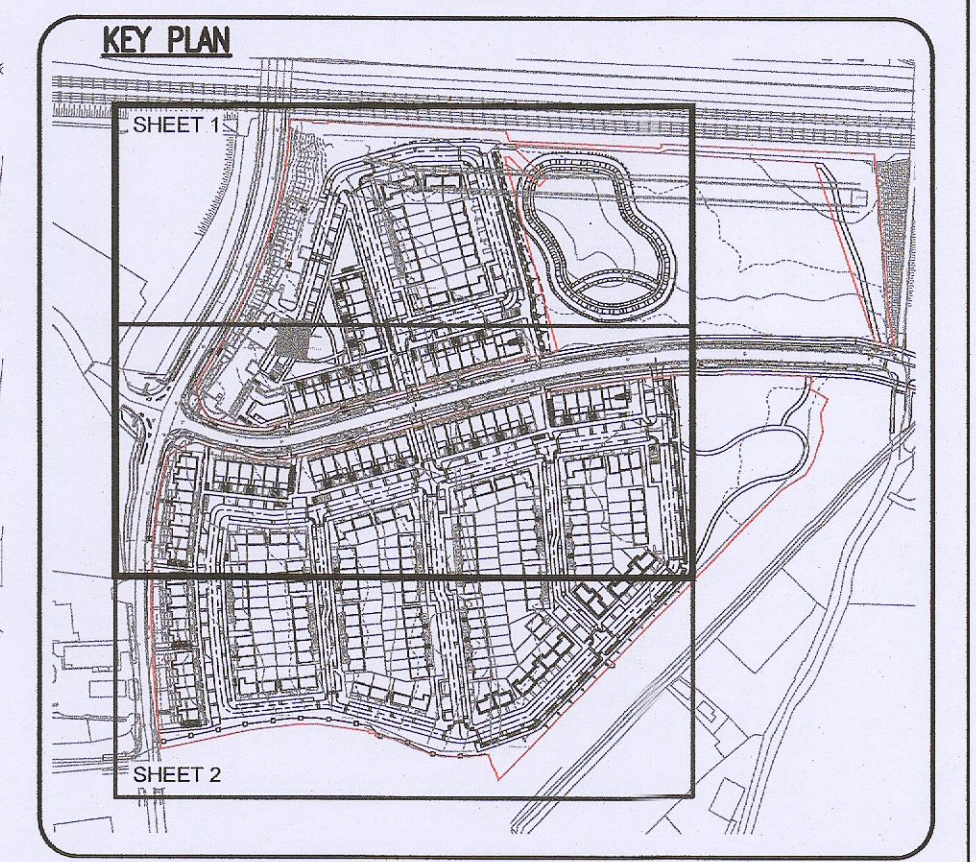

Ordnance Survey Ireland
 Ordnance Survey Ireland Licence No. EN 0006023 © Ordnance Survey Ireland/Government of Ireland.

A	26/10/23	WATERMAIN AMENDED TO SUIT AI LAYOUT	MS	RM
REV.	DATE	AMENDMENT	DRN	APPD

STATUS PLANNING ADDITIONAL INFORMATION

Waterman Moylan
 Engineering Consultants
 BLOCK 5, EASTPOINT BUSINESS PARK, ALFIE BYRNE ROAD, DUBLIN D03 K7W7 IRELAND.
 Tel: (01) 664 8900 Fax: (01) 661 3618
 Email: info@waterman-moylan.ie www.waterman-moylan.ie

CLIENT QUINTAN
ARCHITECT BKD ARCHITECTS
PROJECT CLONBURRIS

TITLE WATERMAIN LAYOUT SHEET 1 OF 2

DRAWN MS	DESIGNED RM	APPROVED MD	DATE JAN 2023
SCALE 1:500 @ A1	JOB NO. 21-055	DRG. NO. P1301	REVISION A