


- SERVICES LEGEND:**
- LUMINAIRE A COLUMN  
BGP703 DW50 BL1  
LAMP LED-HB 5.2S 740 MD 0.87
  - LUMINAIRE B COLUMN  
BGP703 DX70 BL2  
LAMP LED-HB 5.2S 740 MD 0.87
  - LUMINAIRE C COLUMN  
BGP701 DRN1 BL1  
LAMP LED-HB 5.2S 740 MD 0.87
  - ⏏ 3PH ISOLATOR

- GENERAL NOTES:**
- 1) EXACT LOCATION OF SERVICES AND FITTINGS TO BE AGREED ON SITE WITH THE ARCHITECTS AND ENGINEERS PRIOR TO INSTALLATION.
  - 2) CO-ORDINATION OF THE ELECTRICAL SERVICES WITH THE OTHER TRADES TO BE AGREED ON SITE PRIOR TO INSTALLATION. ADDITIONAL COSTS DUE TO LACK OF CO-ORDINATION WILL NOT BE ENTERTAINED.
  - 3) THIS DRAWING SHOULD BE READ IN CONJUNCTION WITH RELEVANT SECTIONS OF THE SPECIFICATION, SCHEDULES, ARCHITECTURAL DRAWINGS AND STRUCTURAL ENGINEERS DRAWINGS.
  - 4) DO NOT SCALE FROM THESE DRAWINGS. THIS DRAWING IS REPRESENTATIVE ONLY. THE CONTRACTOR SHALL ALLOW FOR ALL SETTING OUT AND INSTALLATION AROUND OBSTRUCTIONS.
  - 5) ELECTRICAL SERVICES INSTALLATION TO COMPLY WITH IS10101:2020

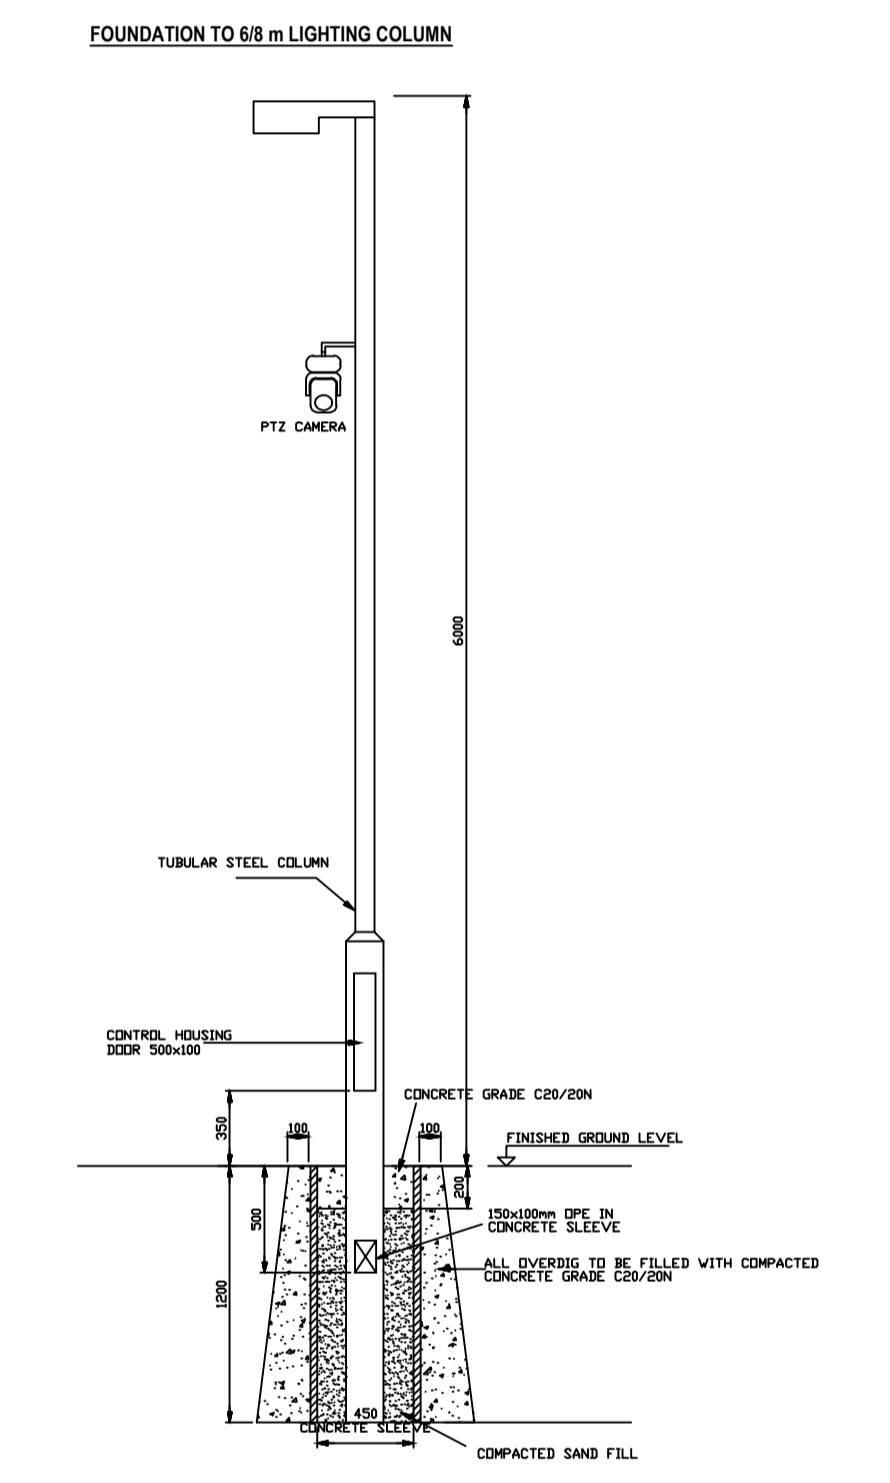

DO NOT SCALE FROM THIS DRAWING

Copyright in all documents and drawings prepared by AFEC Engineering Ltd, and in any works executed from those documents and drawings shall remain the property of AFEC Engineering Ltd, unless otherwise agreed at project inception.

This drawing is to be read in conjunction with all relevant engineers & specialist drawings, specifications and contract documents. Work to figured dimensions only. All documents to be verified by the contractor on site. All discrepancies should be reported to the architect prior to commencement of the works.

**NOTES**

REV	DATE	DESCRIPTION	DRWN BY	CHKD BY	APPD BY
P03	08.05.2023	Suitable for Planning	FR	AW	AW
P02	28.04.2023	S3 - Suitable for Review and Comment	FR	MS	AW
P01	12.01.2023	S3 - Suitable for Review and Comment	AC	MS	AW

CLIENT	Department of Education	AFEC JOB NO.	22005
PROJECT	SDP Kishoge	SCALE (@ A1)	1:250
DRAWING TITLE	Electrical Site Services	STATUS	S2
DRAWING NUMBER	SDP-AFEC-00-00-DR-E-1000	REVISION	P03



1st Floor, Unit 1, Airport Logistics Park, St. Margaret's Road, Dublin, K67 N237.  
W - www.afec.ie E - admin@afec.ie P - 01 6642836