

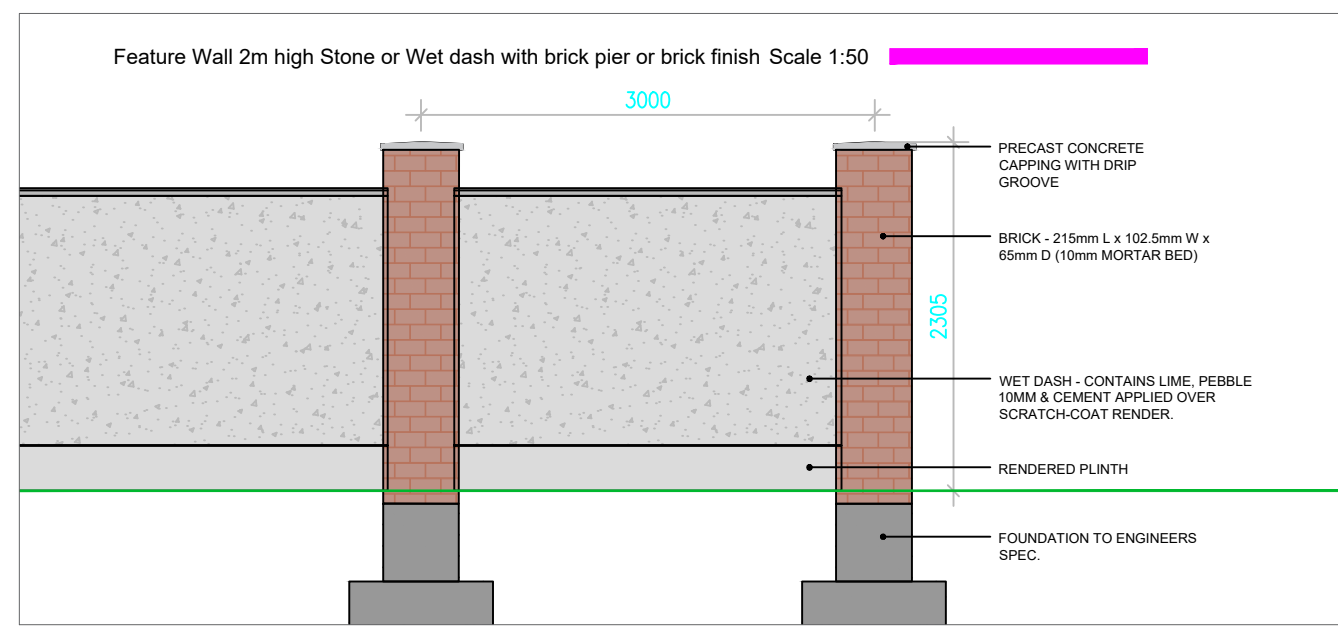
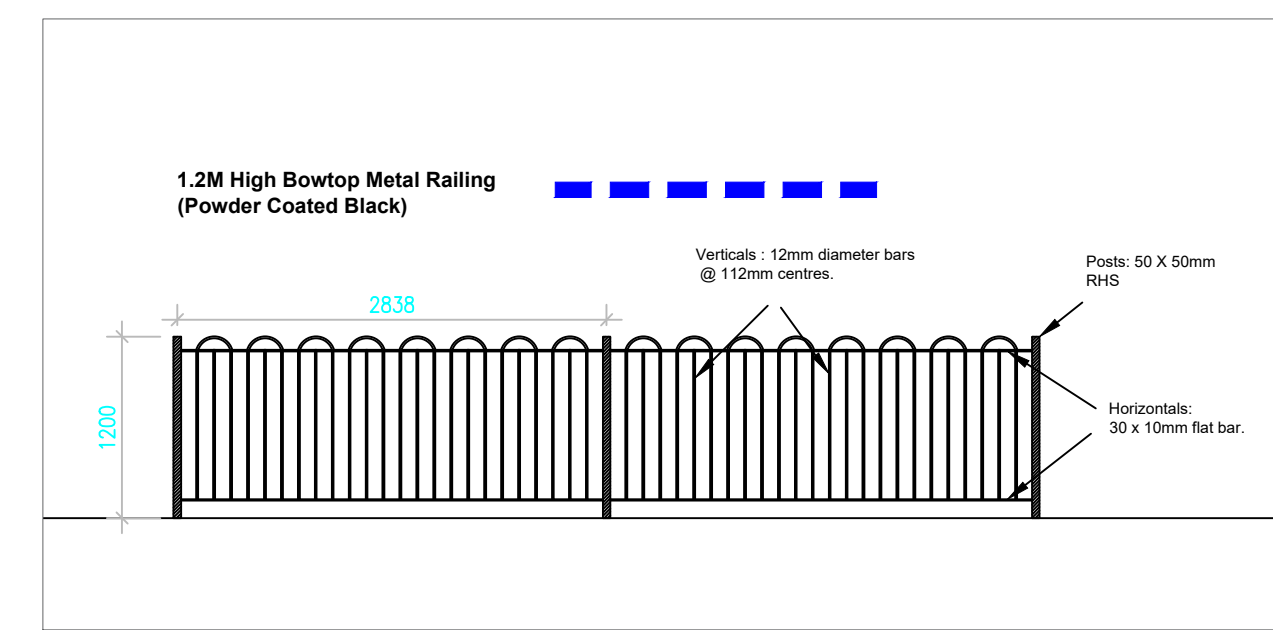
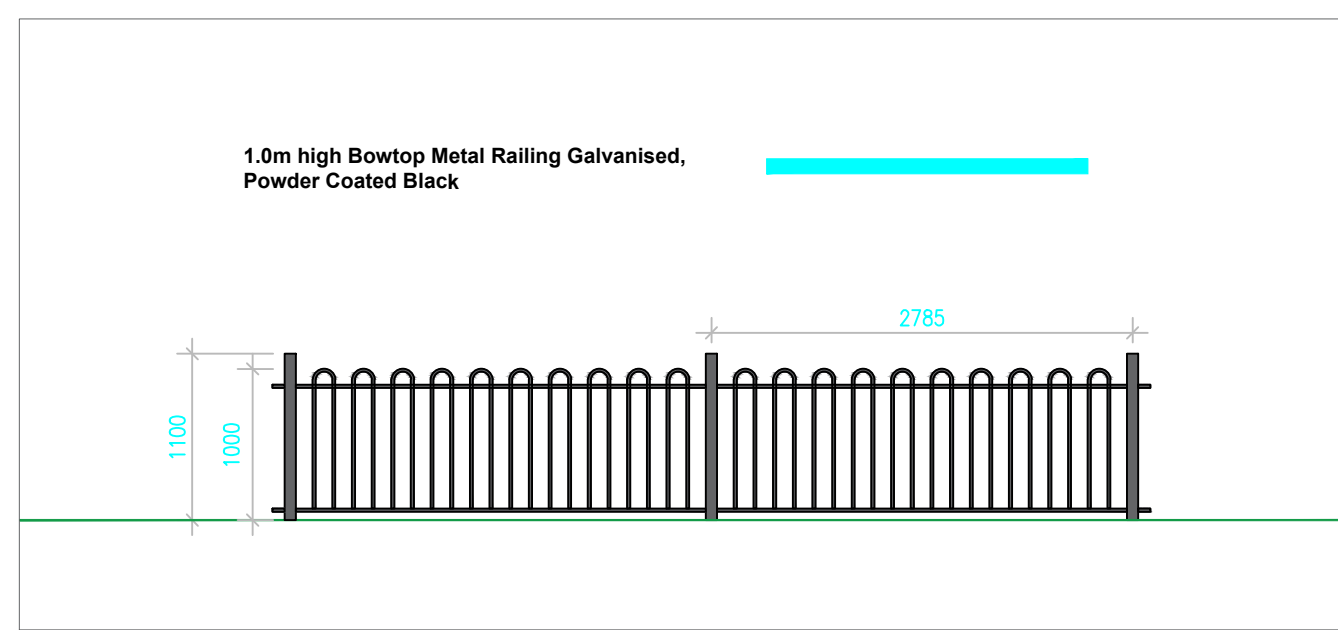
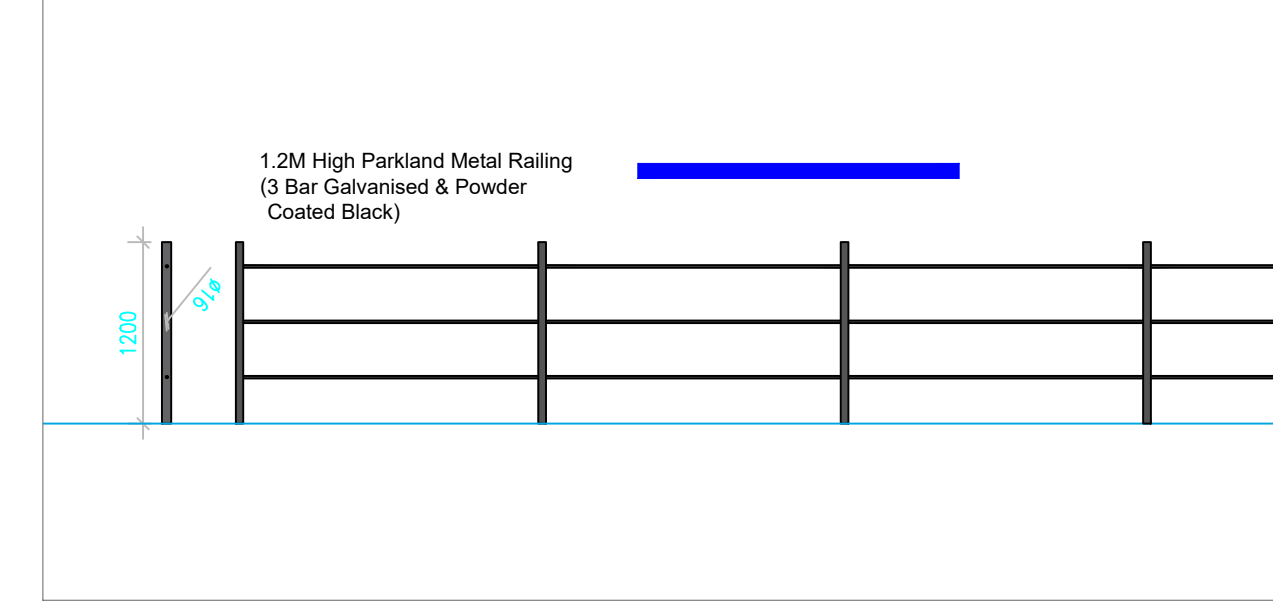
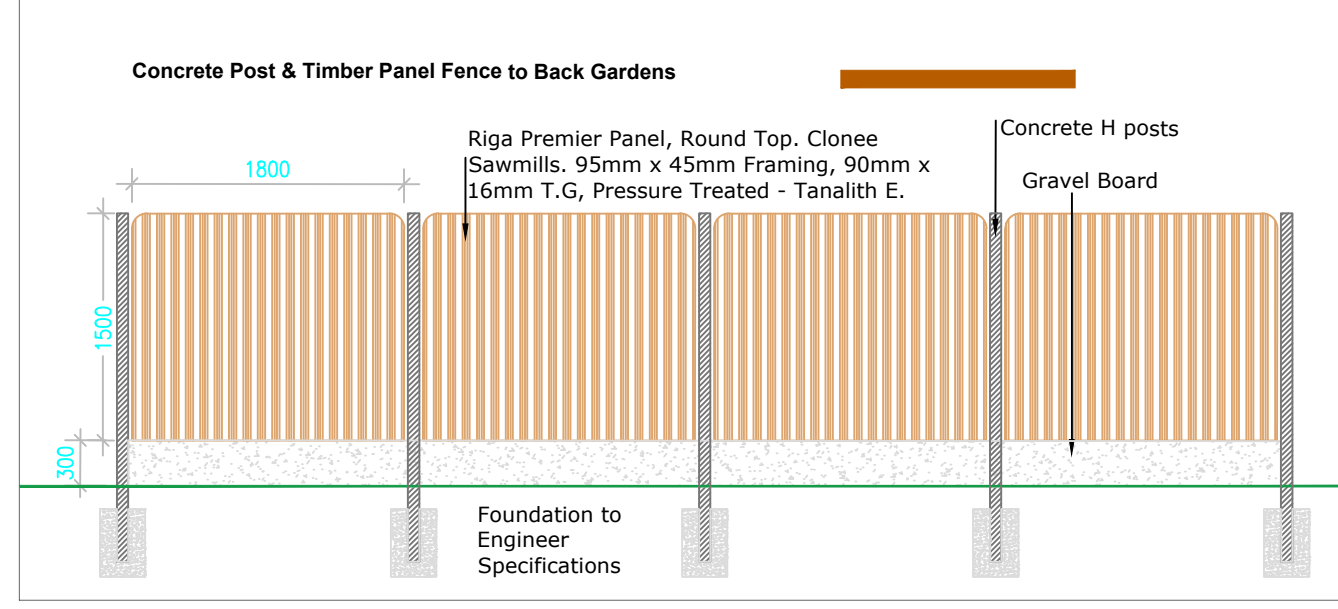


Boundary Plan

Scale (1:1000)

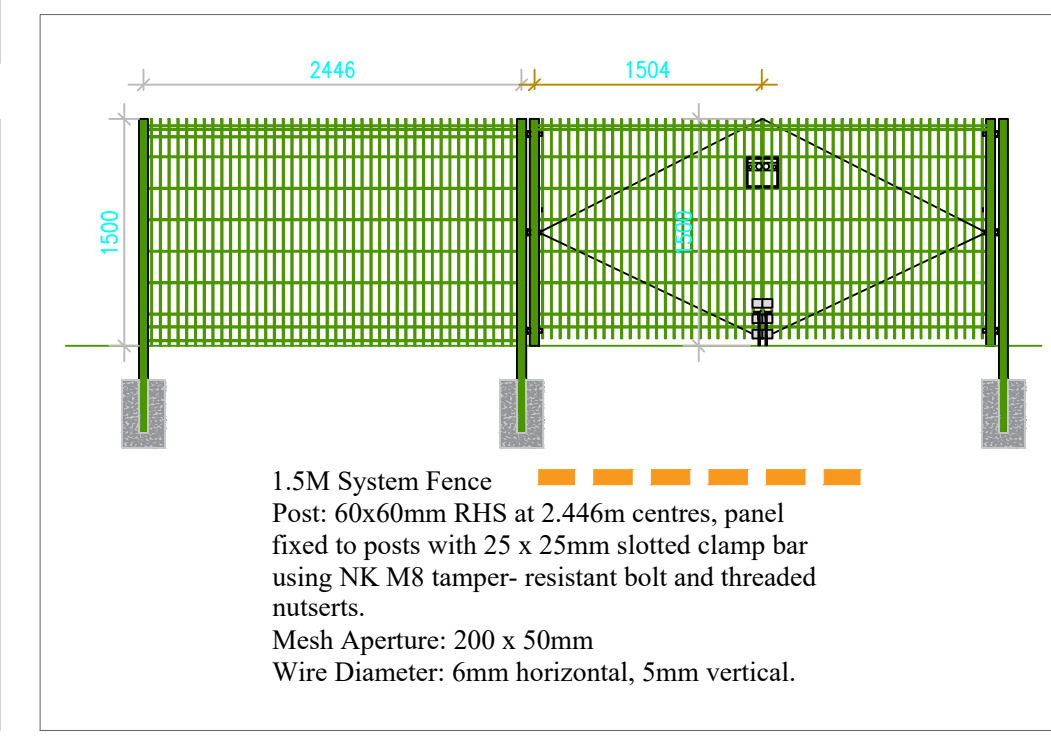

- BOUNDARY TREATMENT**
- Existing Boundary Treatment to be retained and made good where necessary
 - Boundary Fence (1.2m high)**
3-bar parkland railing with hedge, to end units
 - Boundary Fence (1.2m high)**
Bowtop Railing, powder coated black, to communal open space
 - Residential Boundary Fence (1.8m high)**
Timber panel & concrete post fence or Similar Approved
 - Boundary Treatment (1m high)**
1.0m high bowtop railing
 - Feature Item**
Precast concrete wall (0.5m high) (seat for plaza area)
 - Feature Wall (2m high)**
Corten Steel Signage (to Supplier Spec)
 - Feature Wall (2m high)**
Feature Wall - Dry Dash Wall with Brick Piers
 - Boundary Treatment (1.5m high)**
System Fence with Gates or Similar Approved to Supplier Spec.

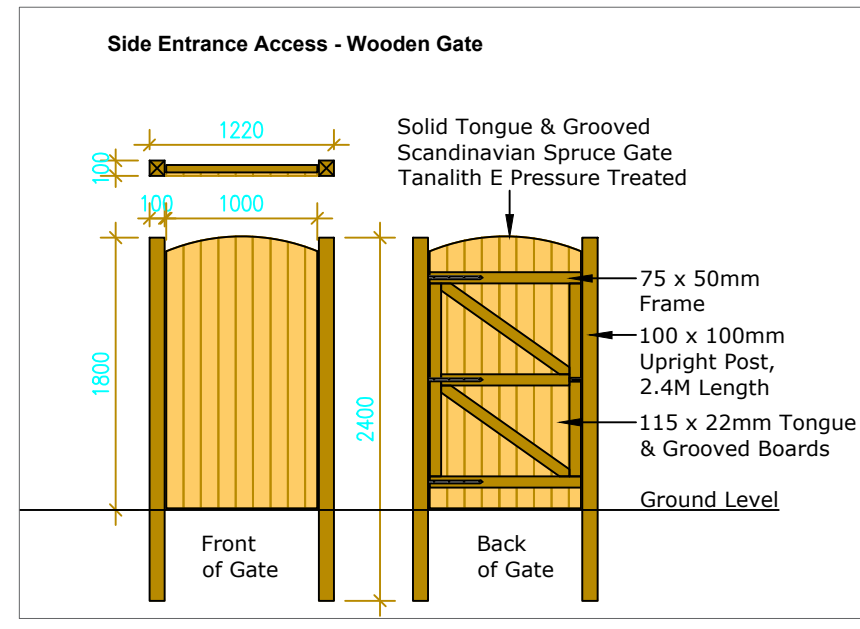

REV	DATE	BY	CHECKED	DESCRIPTION
L	08/11/2023	PR	RMD	Compliance
K	31/10/2023	PR	RMD	Compliance
J1	16/10/2023	PR	RMD	Compliance
J	13/10/2023	PR	RMD	Compliance
I	10/10/2023	PR	RMD	Compliance
H	28/09/2023	PR	RMD	Compliance
G	22/09/2023	PR	RMD	Compliance
F	10/08/2023	PR	RMD	Compliance
E	07/07/2023	PR	RMD	Compliance

Project Title: Clonburris SDZ at Dublin 22

Client:	Kelland Homes	Dwg No. 02 B.P
Drawing Title:	Boundary Plan	Scale 1:1000 at A1
Job No.:	1577	Date 12/11/2020

Ronan MacDiarmada + Associates Ltd.
Landscape Architects and Consultants.

5 Tootenhill, Rathcoole, Co. Dublin
tel: +353 1 412 4476 mob: 086 26 25 438
fax: +353 1 401 3748 e-mail: ronan@mda.ie

This Drawing is Copyright ©