




ALL DIMENSIONS TO BE CHECKED
ON SITE
NO DIMENSIONS TO BE SCALED FROM THIS
DRAWING IS TO BE READ IN CONJUNCTION WITH RELEVANT
CONSULTANTS DRAWINGS

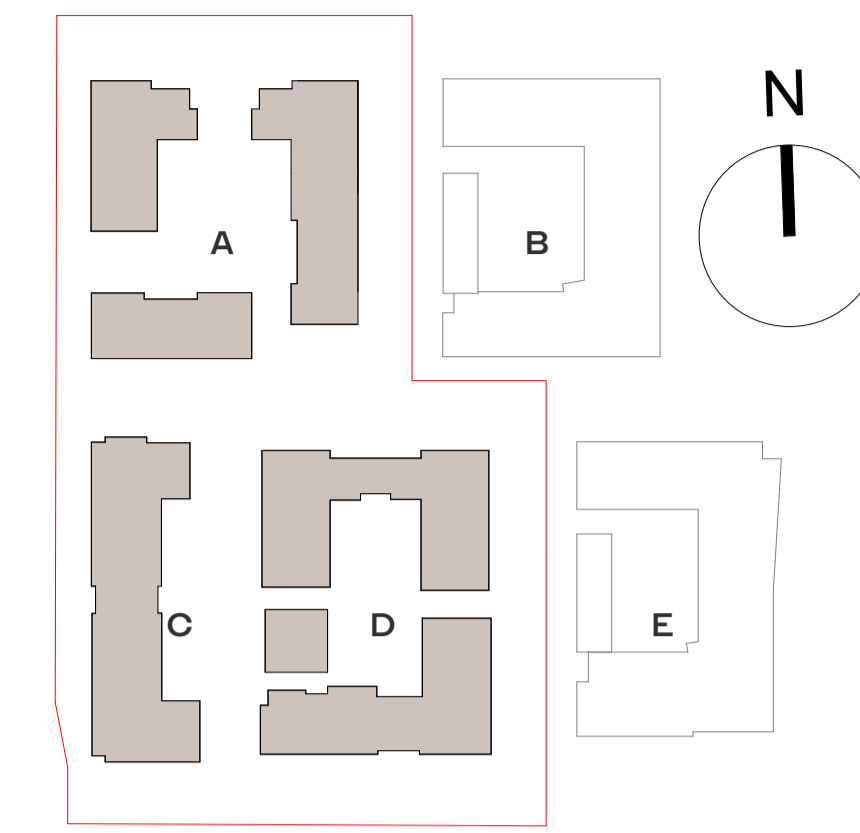


Legend:
Proposed Part V Allocation

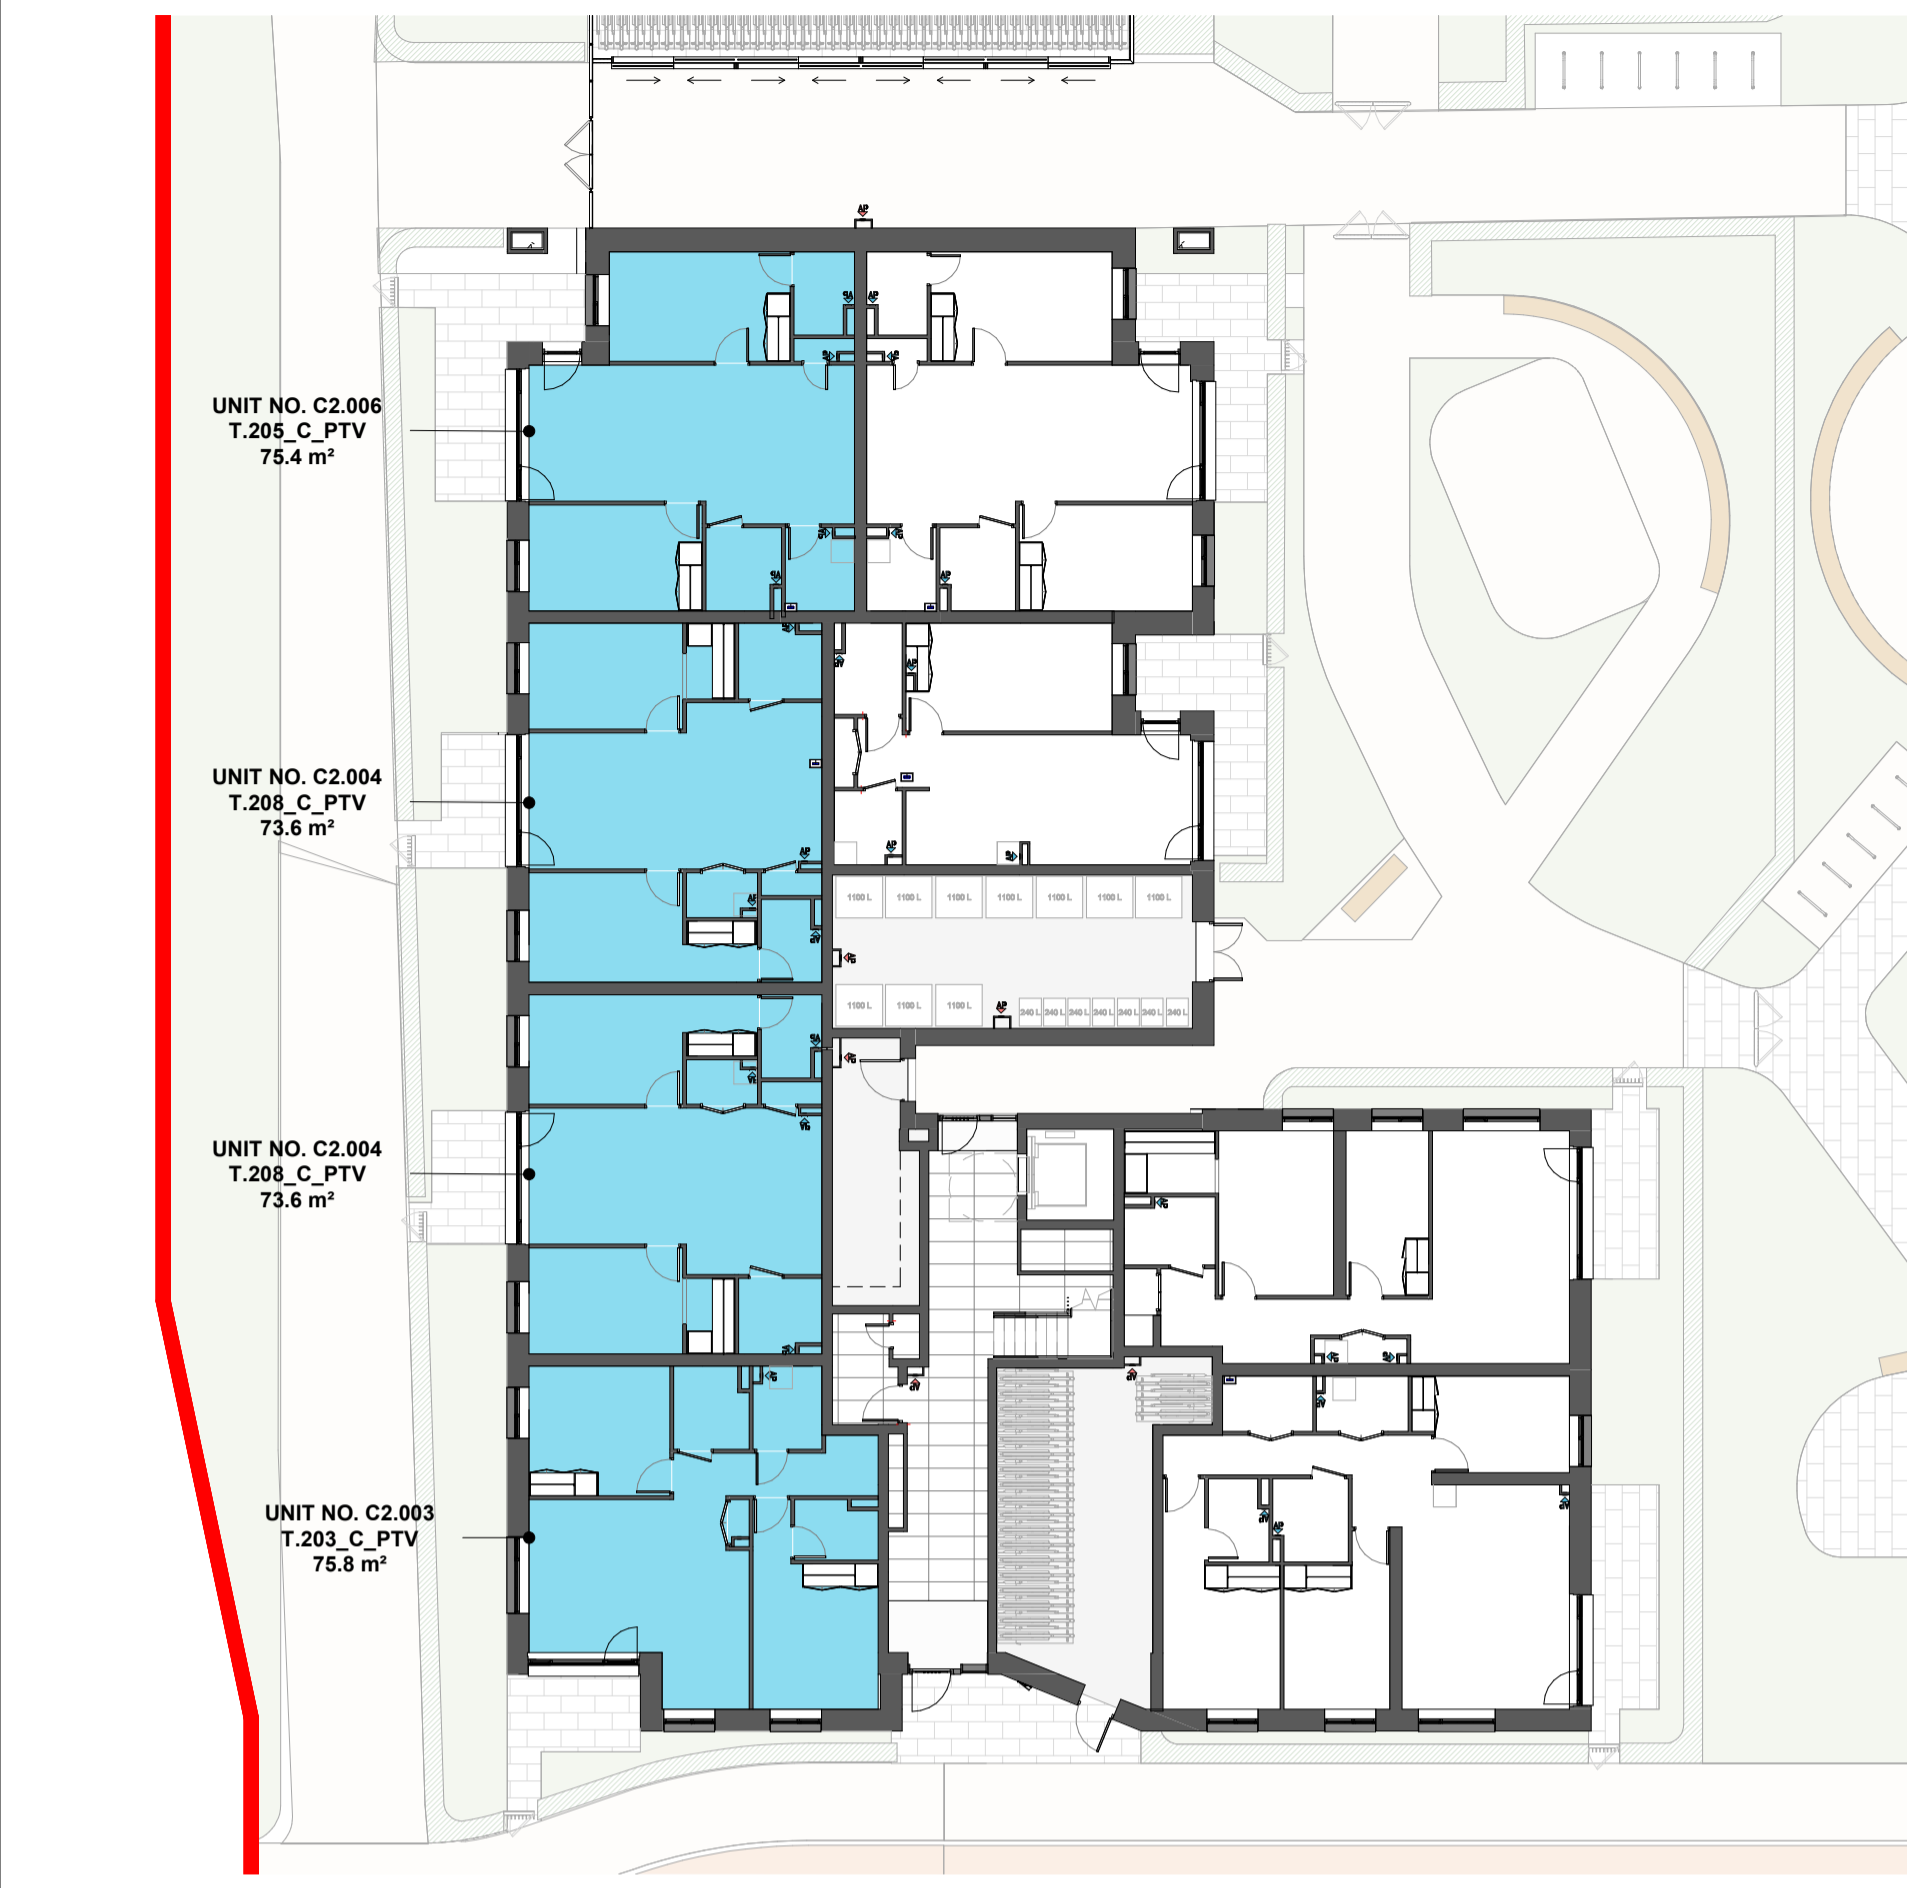

1 GA - LEVEL 00 - Part V (TENDER)
1 : 200

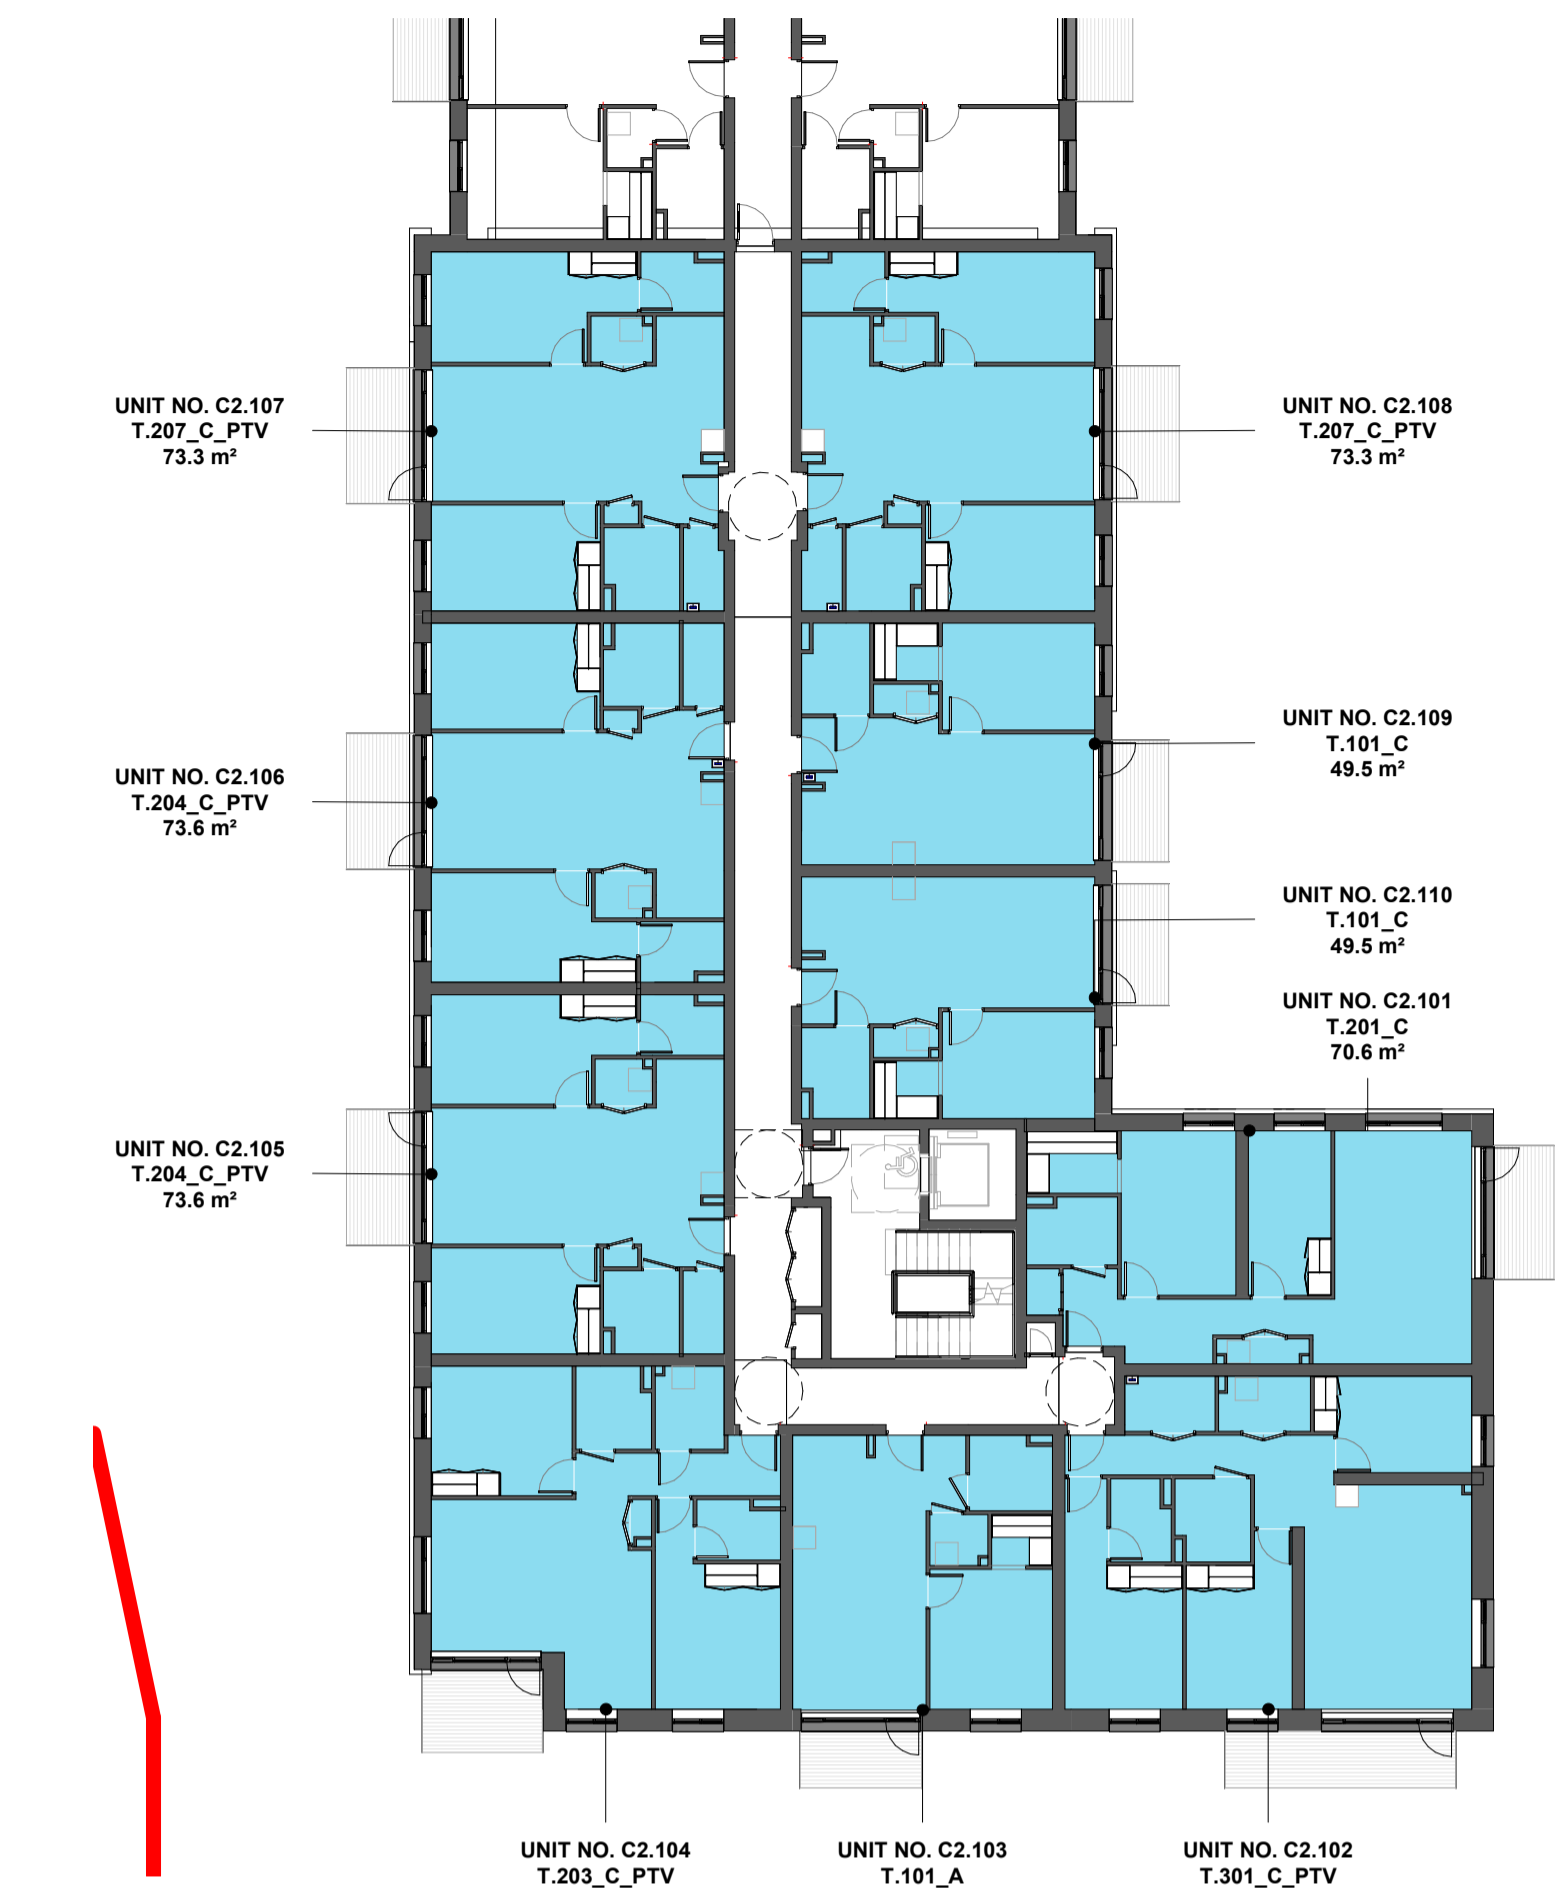


2 GA - LEVEL 01 - Part V (TENDER)
1 : 200

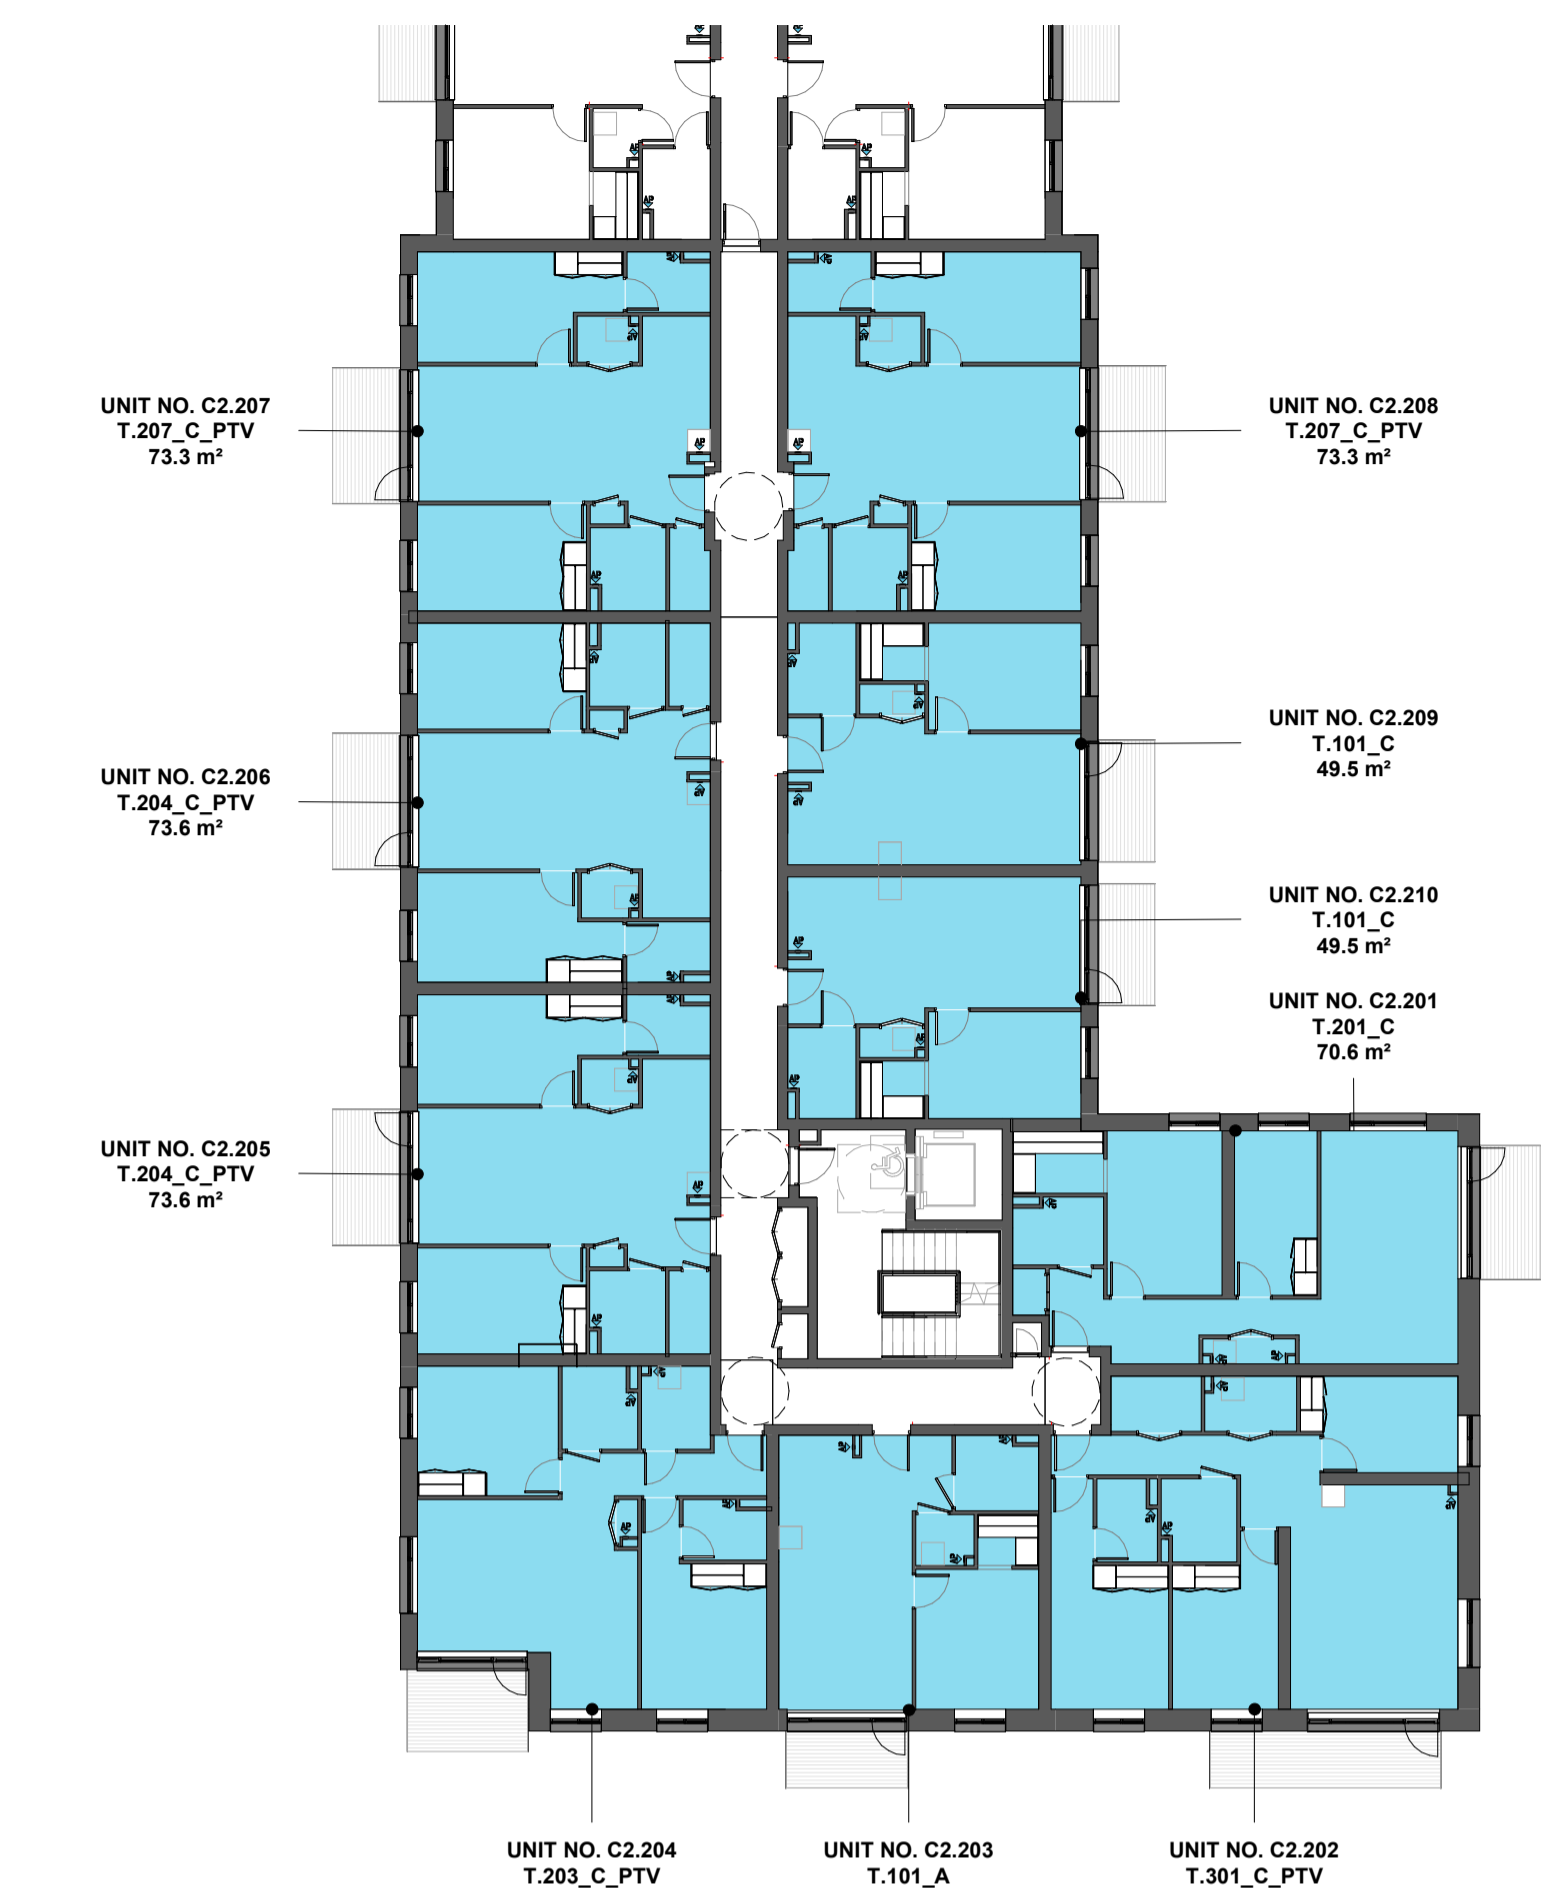

3 GA - LEVEL 02 - Part V (TENDER)
1 : 200



4 GA - LEVEL 03 - Part V (TENDER)
1 : 200

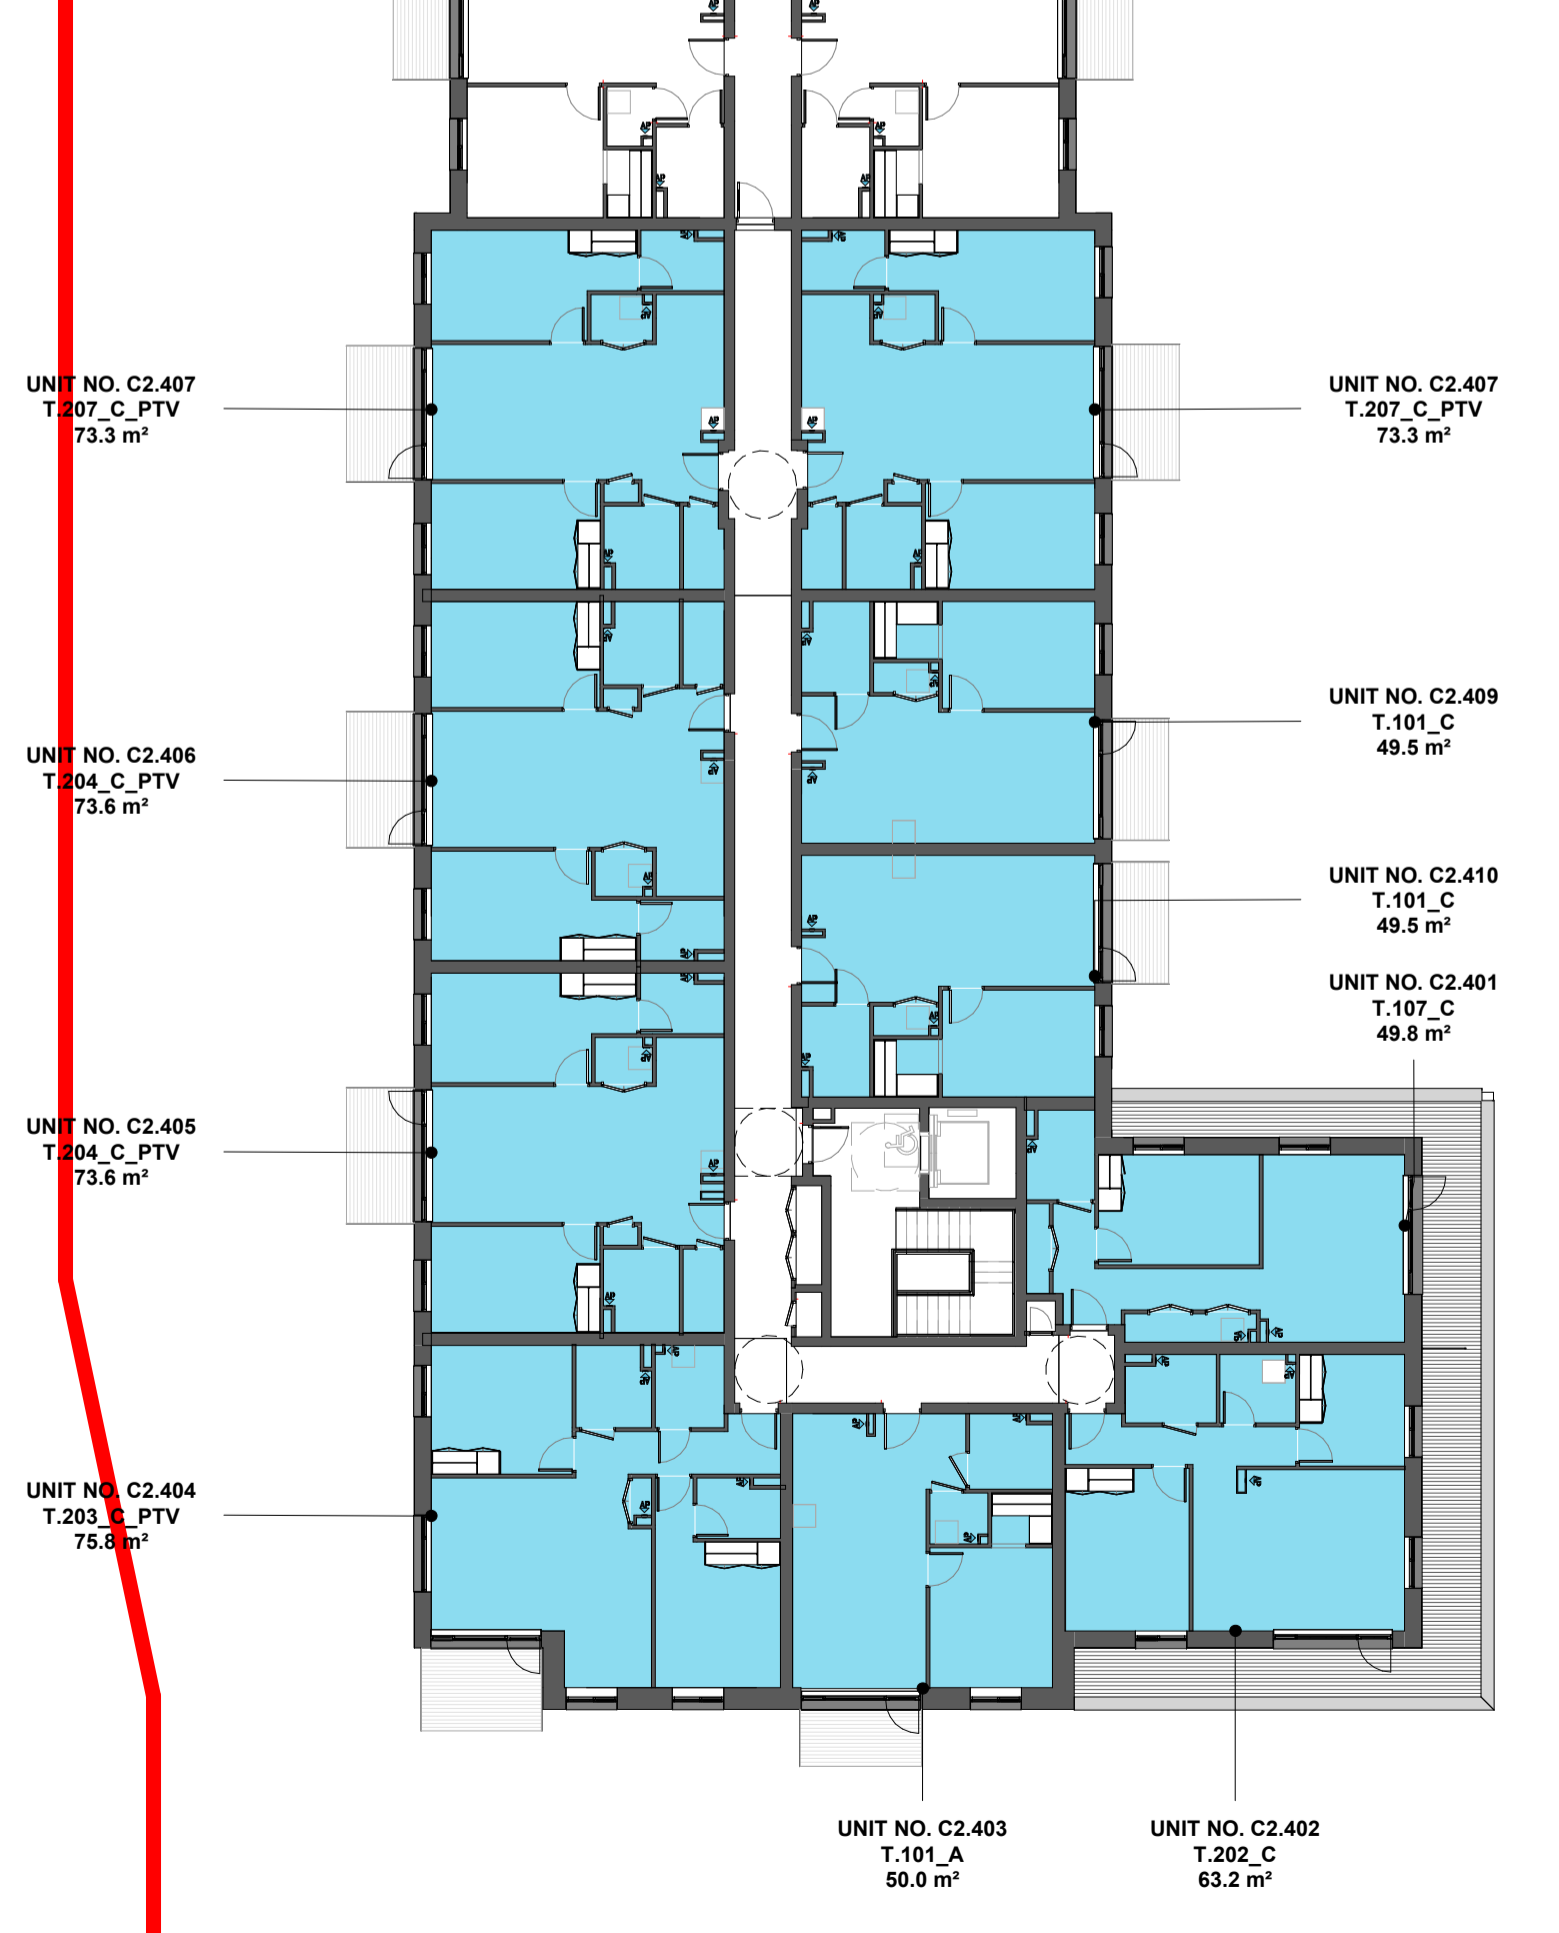

5 GA - LEVEL 04 - Part V (TENDER)
1 : 200

Proposed Part V Schedule of units									
Block	Level	Unit Number	Unit Type	No. of Bedrooms	Apartment Area	Required Area	54_Apt_Dual Aspect	54_Apartment Orientation	54_Balcony Area
C	Level 00	C2.003	T.203_C_PTV	2	75.8	73.0		S/W	7.2
C	Level 00	C2.006	T.205_C_PTV	2	75.4	73.0	Yes	W	15.2
C	Level 00	C2.004	T.208_C_PTV	2	73.6	73.0		W	7.1
C	Level 00	C2.005	T.208_C_PTV	2	73.6	73.0		W	7.1
C	Level 01	C2.104	T.203_C_PTV	2	75.8	73.0	Yes	S/W	7.2
C	Level 01	C2.102	T.301_C_PTV	3	92.4	90.0	Yes	S/E	9.5
C	Level 01	C2.101	T.201_C	2	70.6	63.0	Yes	N/E	6.0
C	Level 01	C2.110	T.101_C	1	49.5	45.0		E	5.0
C	Level 01	C2.107	T.207_C_PTV	2	73.3	73.0		W	7.0
C	Level 01	C2.108	T.207_C_PTV	2	73.3	73.0		E	7.0
C	Level 01	C2.109	T.101_C	1	49.5	45.0		E	5.0
C	Level 01	C2.103	T.101_A	1	50.0	45.0		S	5.0
C	Level 01	C2.106	T.204_C_PTV	2	73.6	73.0		W	7.0
C	Level 01	C2.105	T.204_C_PTV	2	73.6	73.0		W	7.0
C	Level 02	C2.204	T.203_C_PTV	2	75.8	73.0	Yes	S/W	7.2
C	Level 02	C2.202	T.301_C_PTV	3	92.4	90.0	Yes	S/E	9.5
C	Level 02	C2.201	T.201_C	2	70.6	63.0	Yes	N/E	6.0
C	Level 02	C2.210	T.101_C	1	49.5	45.0		E	5.0
C	Level 02	C2.209	T.101_C	1	49.5	45.0		E	5.0
C	Level 02	C2.203	T.101_A	1	50.0	45.0		S	5.0
C	Level 02	C2.207	T.207_C_PTV	2	73.3	73.0		W	7.0
C	Level 02	C2.208	T.207_C_PTV	2	73.3	73.0		E	7.0
C	Level 02	C2.206	T.204_C_PTV	2	73.6	73.0		W	7.0
C	Level 02	C2.205	T.204_C_PTV	2	73.6	73.0		W	7.0
C	Level 03	C2.304	T.203_C_PTV	2	75.8	73.0	Yes	S/W	7.2
C	Level 03	C2.302	T.301_C_PTV	3	92.4	90.0	Yes	S/E	9.5
C	Level 03	C2.305	T.204_C_PTV	2	73.6	63.0	Yes	N/E	6.0
C	Level 03	C2.310	T.101_C	1	49.5	45.0		E	5.0
C	Level 03	C2.307	T.207_C_PTV	2	73.3	73.0		W	7.0
C	Level 03	C2.308	T.207_C_PTV	2	73.3	73.0		E	7.0
C	Level 03	C2.309	T.101_C	1	49.5	45.0		E	5.0
C	Level 03	C2.303	T.101_A	1	50.0	45.0	Yes	S	5.0
C	Level 03	C2.306	T.204_C_PTV	2	73.6	73.0		W	7.0
C	Level 03	C2.305	T.204_C_PTV	2	73.6	73.0		W	7.0
C	Level 04	C2.404	T.203_C_PTV	2	75.8	73.0	Yes	S/W	7.2
C	Level 04	C2.401	T.107_C	1	50.0	45.0	Yes	N/E	18.3
C	Level 04	C2.410	T.101_C	1	49.5	45.0		E	5.0
C	Level 04	C2.407	T.207_C_PTV	2	73.3	73.0		W	7.0
C	Level 04	C2.408	T.207_C_PTV	2	73.3	73.0		E	7.0
C	Level 04	C2.409	T.101_C	1	49.5	45.0		E	5.0
C	Level 04	C2.403	T.101_A	1	50.0	45.0	Yes	S	5.0
C	Level 04	C2.402	T.202_C	2	63.2	63.0	Yes	S/E	26.6
C	Level 04	C2.406	T.204_C_PTV	2	73.6	73.0		W	7.0
C	Level 04	C2.405	T.204_C_PTV	2	73.6	73.0		W	7.0
Grand total: 44					2975.2				

REV	DATE	DESCRIPTION	H/JL	H/JL
C01	21/08/2023	ISSUED FOR TENDER - ADDENDUM NO. 6		
			CKH	DRN

STATUS CODE DESCRIPTION
ISSUED FOR TENDER

CLIENT
QUINTAIN DEVELOPMENTS IRELAND LIMITED

PROJECT
ADAMSTOWN STATION BLOCKS ACD

DRAWING
PROPOSED PART V ALLOCATION

PROJECT NUMBER
950747

DATE
08/10/23

SCALE@ A1:
As indicated

DRAWN/CHECKED:
Author/Checker

STATUS CODE: A4
DRAWING NUMBER: ADC3-HJL-C-XX-DR-A-9001
REVISION: C01

Henry J Lyons

Architecture + Interiors
henryjlyons.com

+353 1 888 3333
info@henryjlyons.com

51-54 Pearse Street
Dublin D02 KA66