

BLOCK 1 BIKE STORES BICYCLE PARKING



Bike Store 1
76 no. Bicycle Parking Spaces
8 no. e-Bicycle Charging Points (10% Provision)

Bike Store 2
132 no. Bicycle Parking Spaces
14 no. e-Bicycle Charging Points (10% Provision)

Bike Store 3
76 no. Bicycle Parking Spaces
8 no. e-Bicycle Charging Points (10% Provision)

Total
284 no. Bicycle Parking Spaces
30 no. e-Bicycle Charging Points (10% Provision)

Legend
● e-Bicycle Charging Point to serve 2 no. Bicycle Parking Spaces

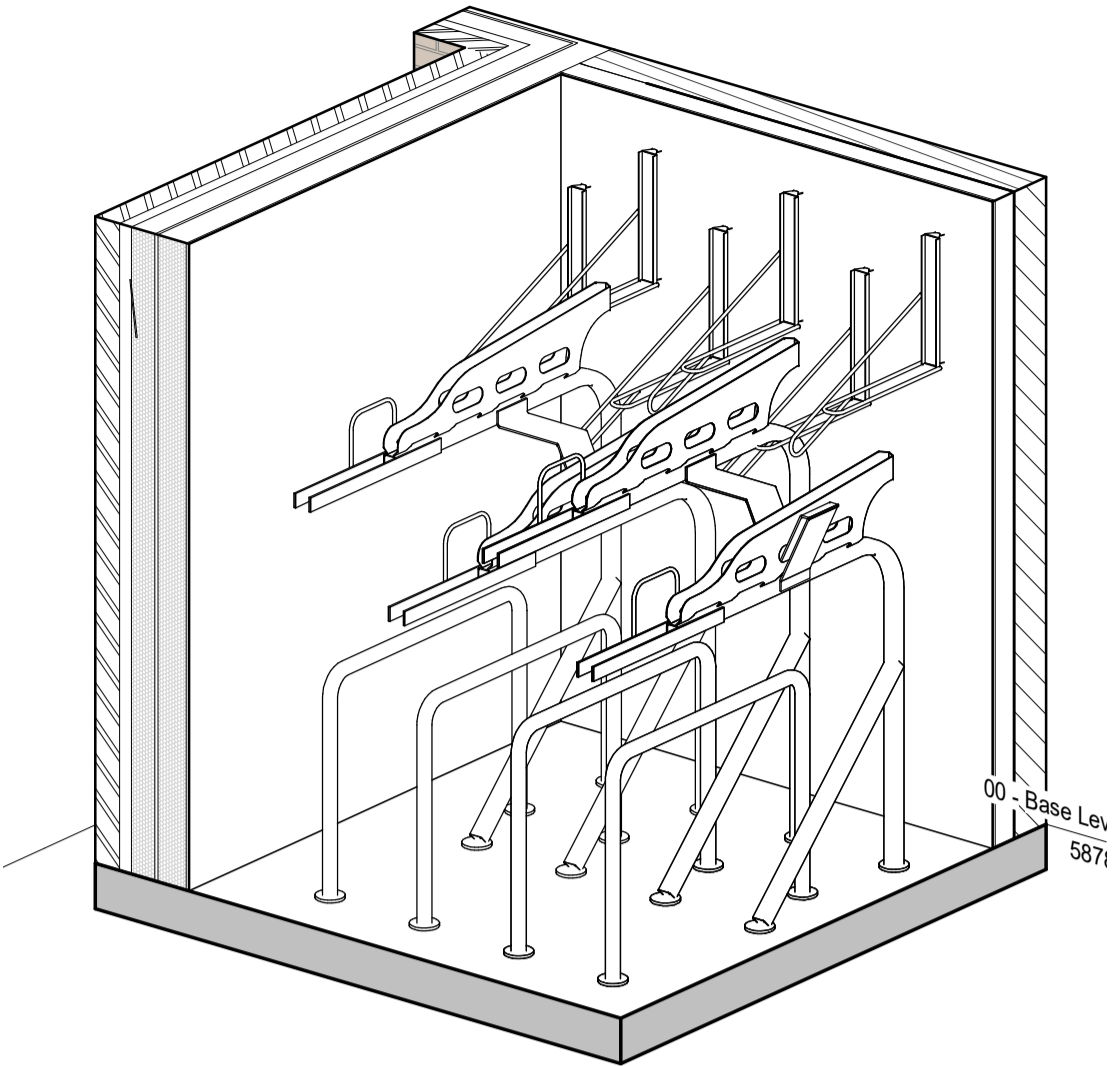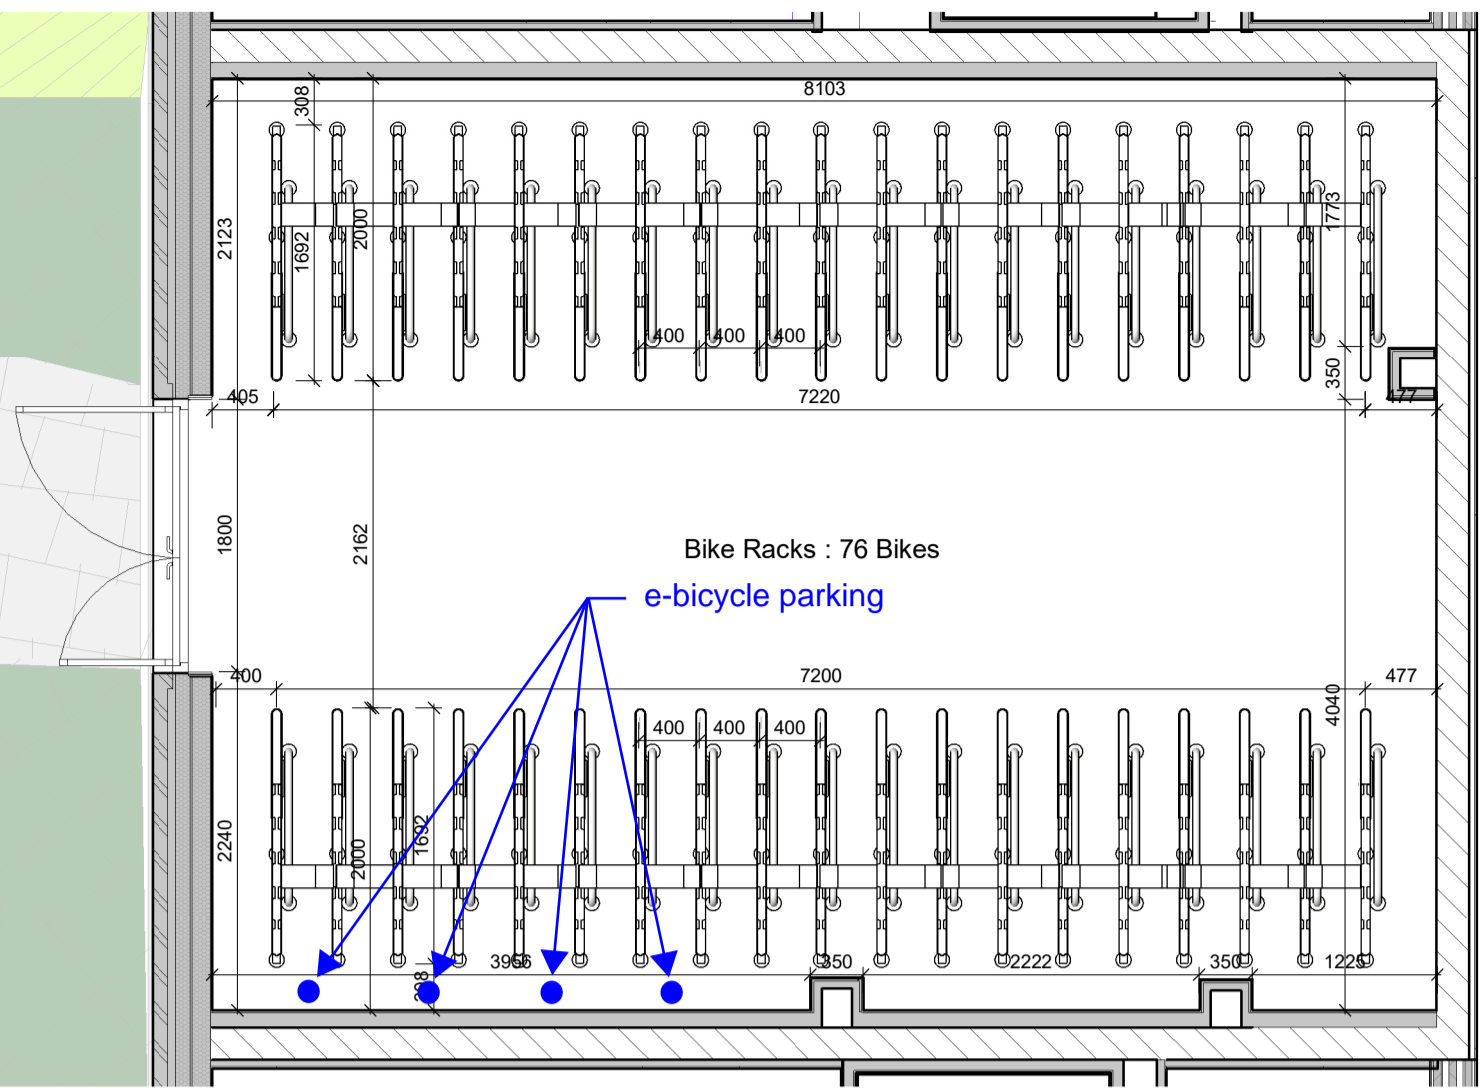

1 Block 1 - Bike Store 1 Plan


1 : 50

3 Block 1 - Bike Store 3 Plan

1 : 50

4 Block 1 - Bike Rack 3D

Block 1 - Bike Racks Schedule	
Room	Count
Bike Store 1	76 Bikes
Bike Store 2	132 Bikes
Bike Store 3	76 Bikes
Total	284 Bikes

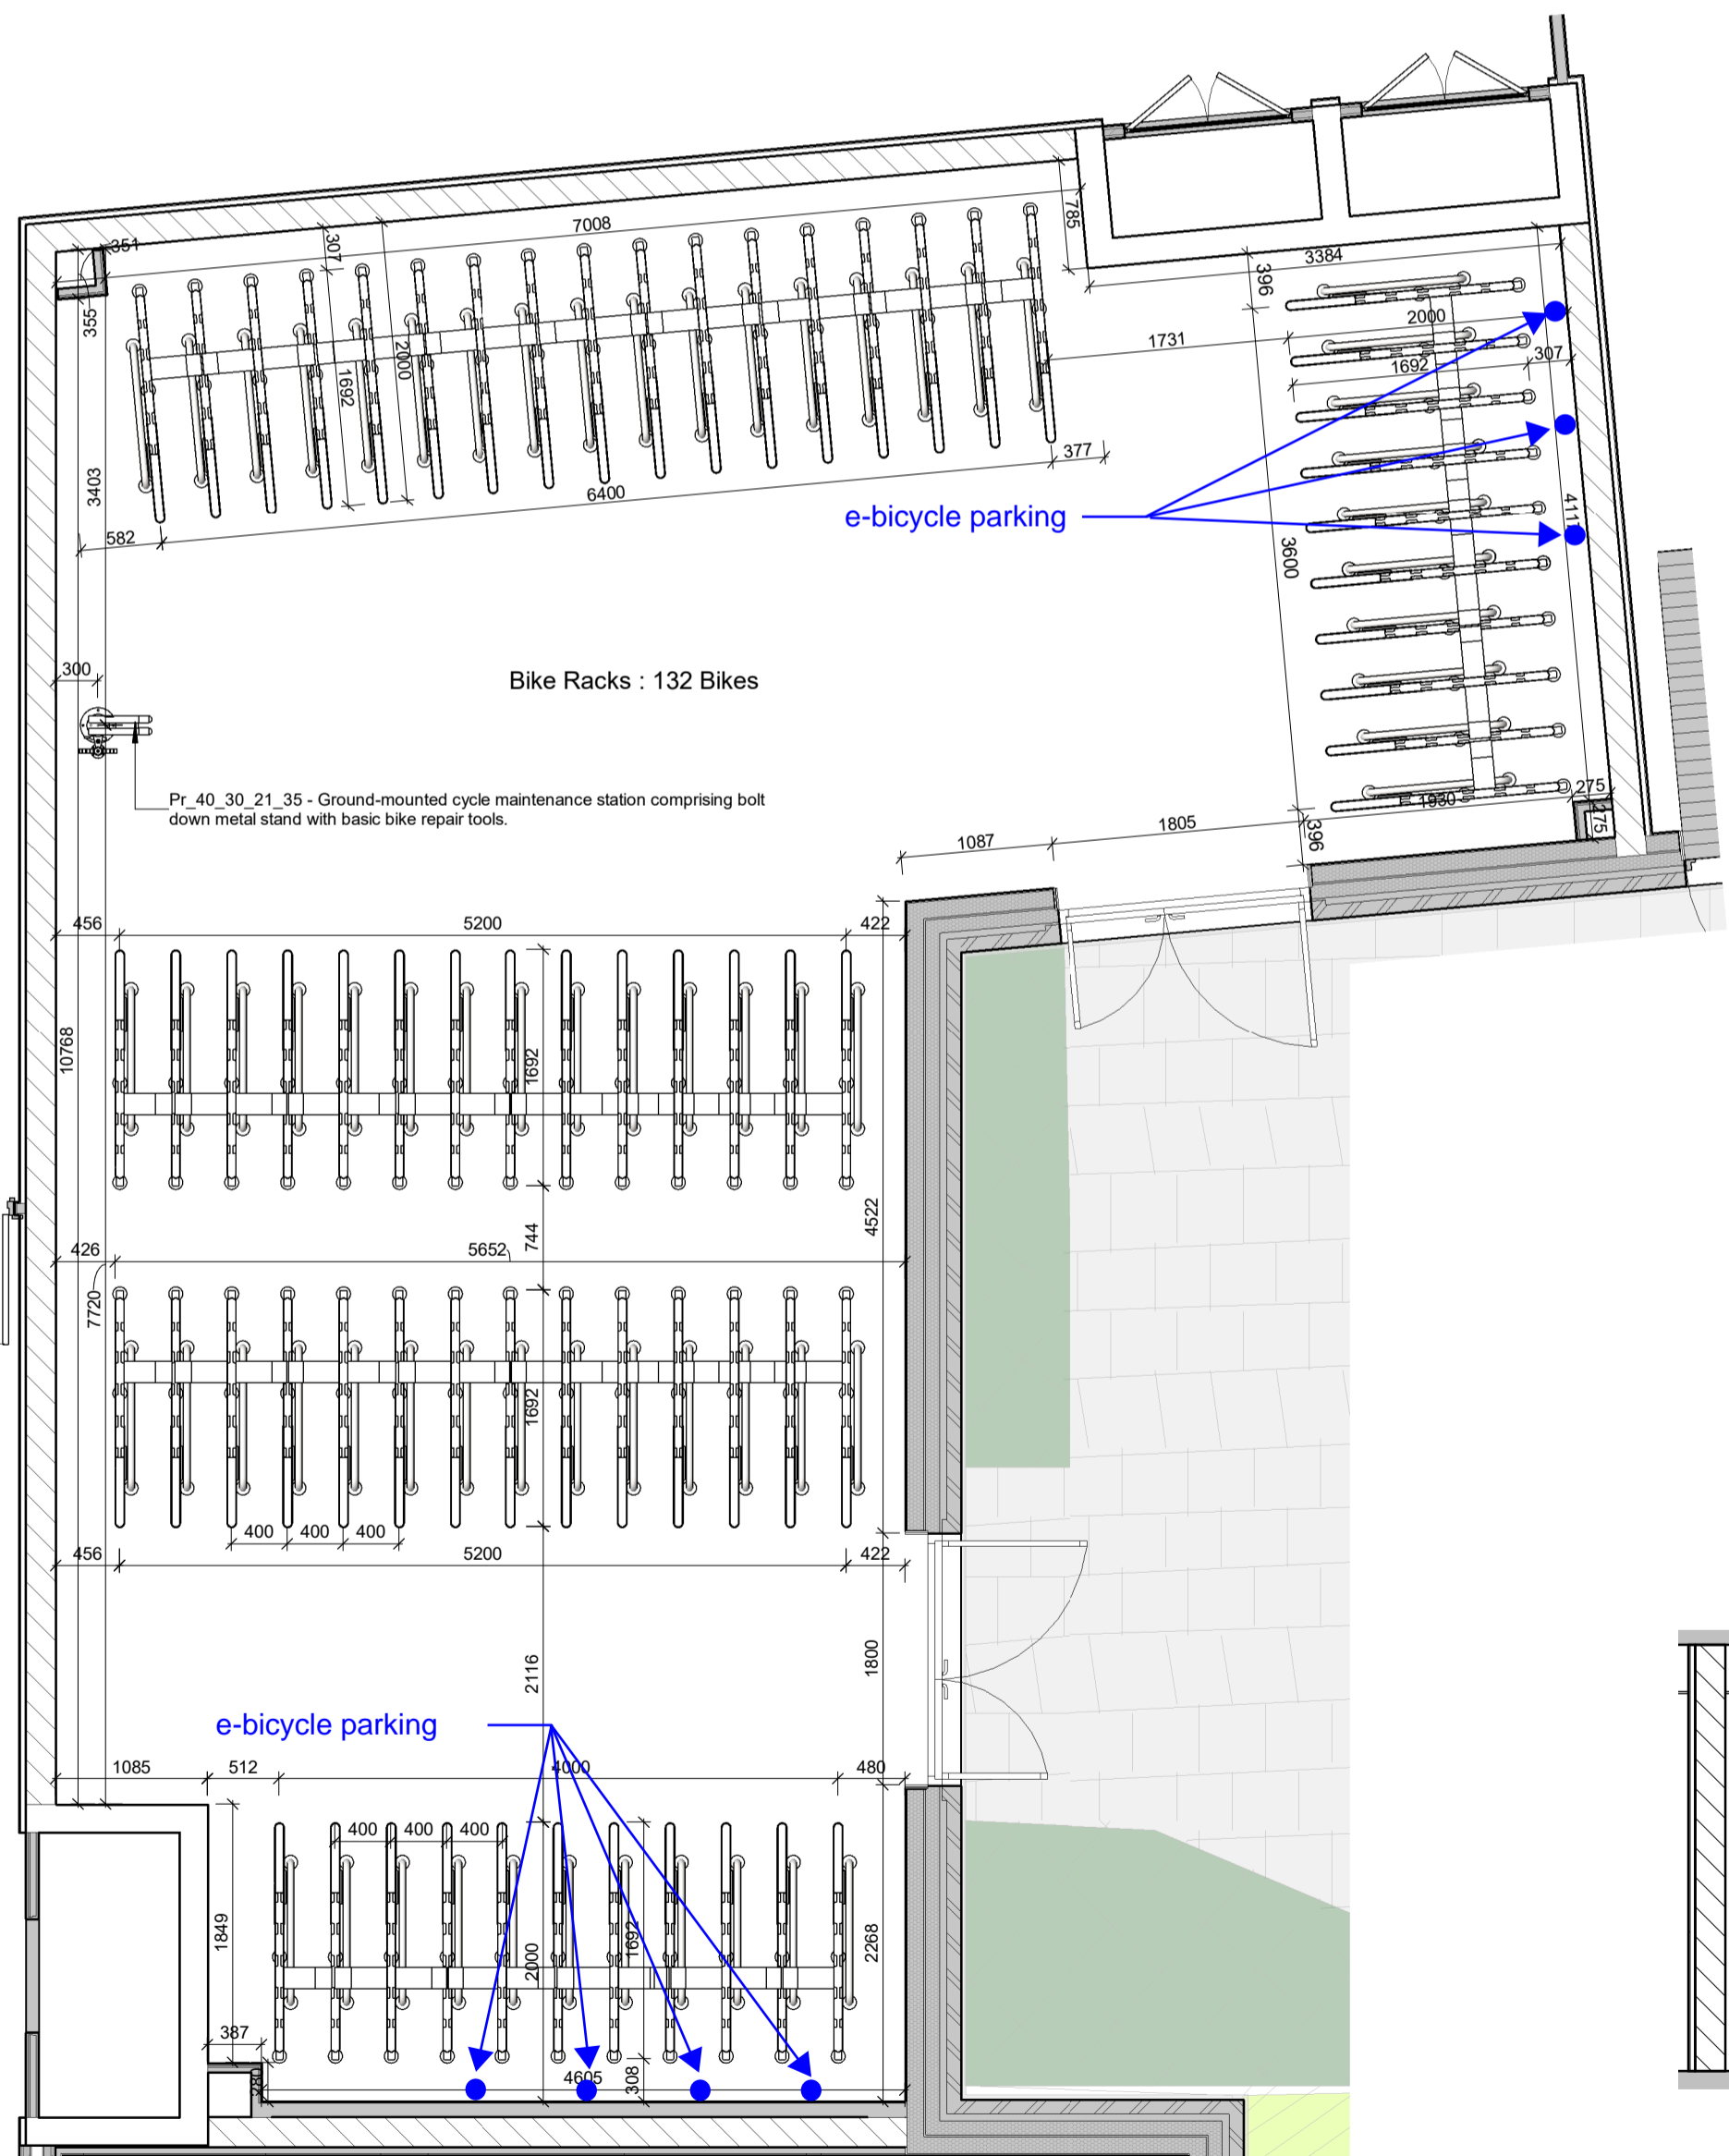


2 Block 1 - Bike Store 2 Plan

1 : 50




6 Bike Racks Layout - Block 1

1 : 500

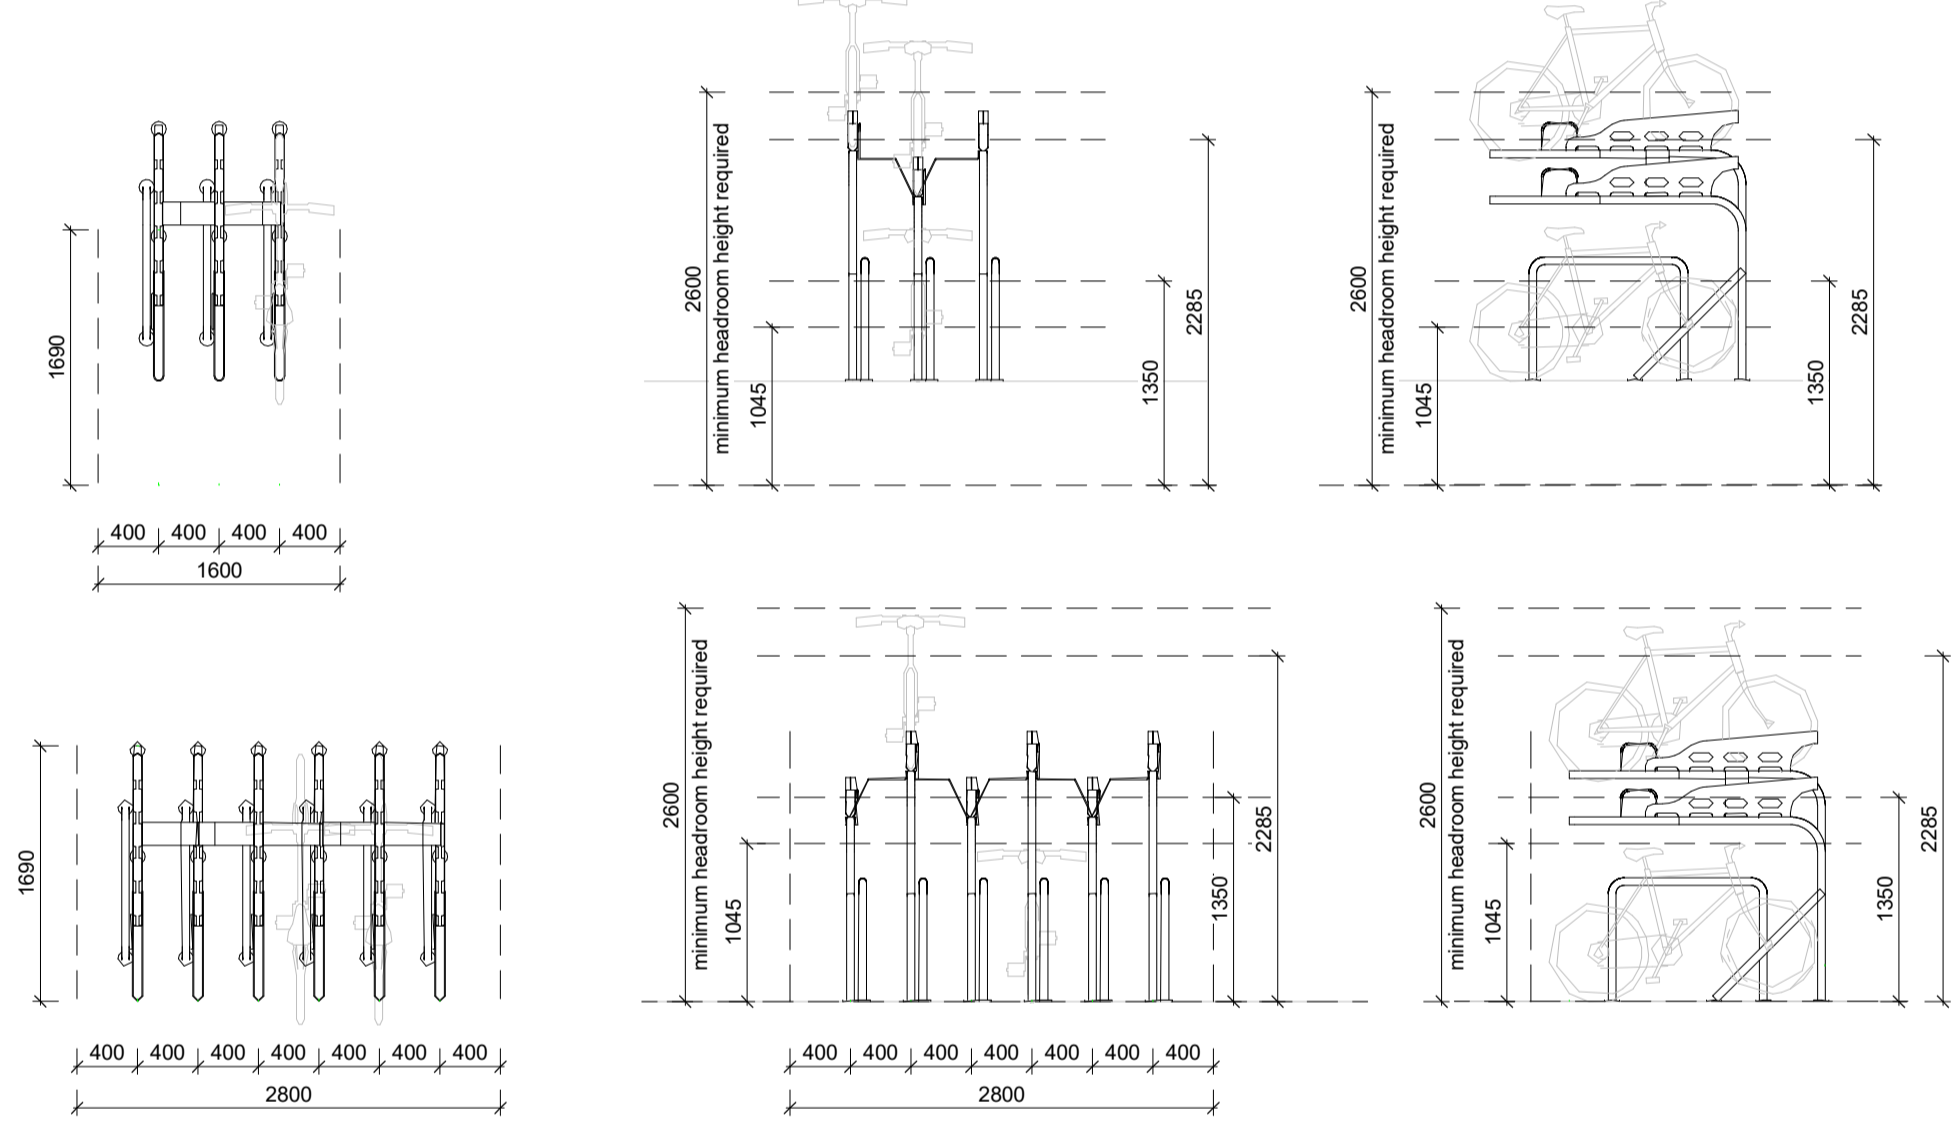


Bike Stands

1 : 50

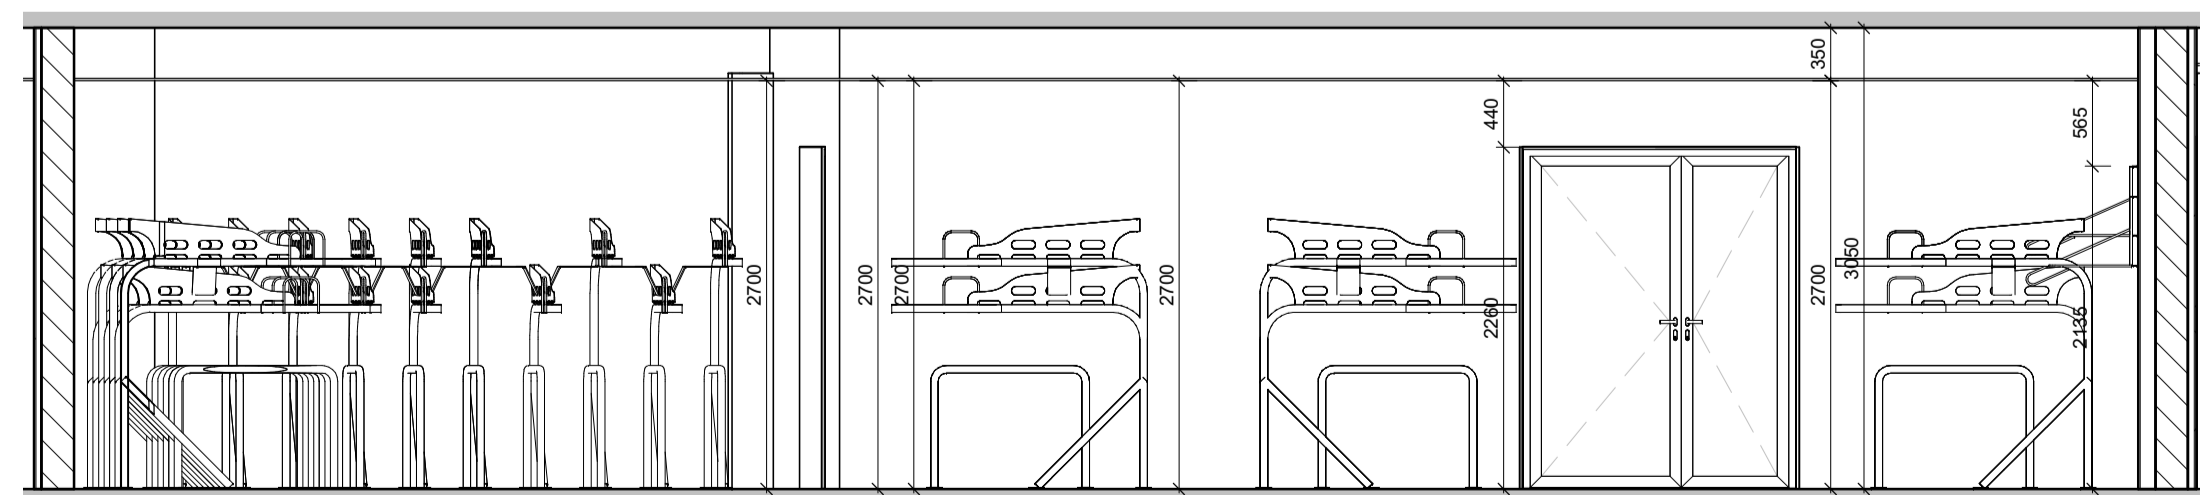

5 Block 1 - Bike Store 2 Section

1 : 50

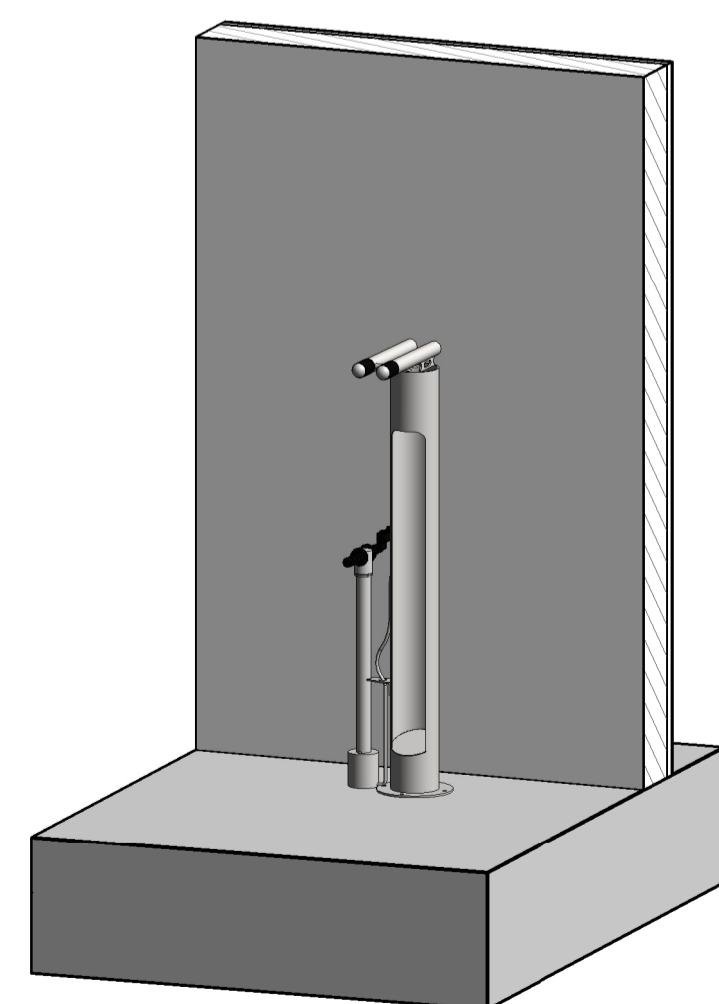

7 Maintenance Rack

Rev	Date	Description	Issued By
C01	22/08/23	Issued for Construction	OM
P02	07/07/2023	Issued for Tender Status A	LB
P01	31/01/2023	Issued for Metalwork Status "B" Tender	LB

Project Stage

CONSTRUCTION

Client:
Cairn Homes Properties Ltd

Project:
Clonburris Phase 1A

Drawing Title:
Block 1 - Bike Stores

Drawn	Checked	Paper Size	Scale	Date
OM	LB	A1	As indicated	22/08/23

Project No.	Drawing No.	Classification	Revision
PE22001	004305		C01

File Name
CLB-1-34-B1-ZZ-DR-CWO-AR-004305

Status:
A1: Issued for Construction

C+W O'BRIEN ARCHITECTS

No.1 Sarsfield Quay, Dublin 7, D07 R9FH
t: 01 518 0170 e: admin@cwoarchitects.ie
Dublin | Cork | Galway | London | UK & Europe +
www.cwoarchitects.ie