






GENERAL NOTES

- DO NOT SCALE THIS DRAWING. WORK ONLY TO FIGURED DIMENSIONS.
- FOR ALL RELEVANT NOTES, REFER TO STRUCTURAL AND CIVIL ENGINEERING PERFORMANCE SPECIFICATION.
- ANY DISCREPANCIES ARE TO BE REPORTED TO PINNACLE CONSULTING ENGINEERS IMMEDIATELY.
- THIS DRAWING IS TO BE READ IN CONJUNCTION WITH ALL OTHER RELEVANT ENGINEERS, ARCHITECTS AND SUB-CONTRACTORS DRAWINGS AND DETAILS.

LEGEND:
 --- LAND BOUNDARY

DESIGN ISSUE
 AREA SHOWN FOR SOUTH LINK ROAD PERMITTED UNDER REG. REF. SDZ20A/002I, EXCLUDED FROM THIS PLANNING APPLICATION.
 INFRASTRUCTURE FOR PROPOSED DEVELOPMENTS WILL CONNECT IN TO SOUTH LINK ROAD INFRASTRUCTURE (REG. REF. SDZ20A/002I)

DESIGN ISSUE
 WHERE APPROPRIATE, TACTILE PACING TO BE PROVIDED AT ALL UNCONTROLLED PEDESTRIAN CROSSINGS

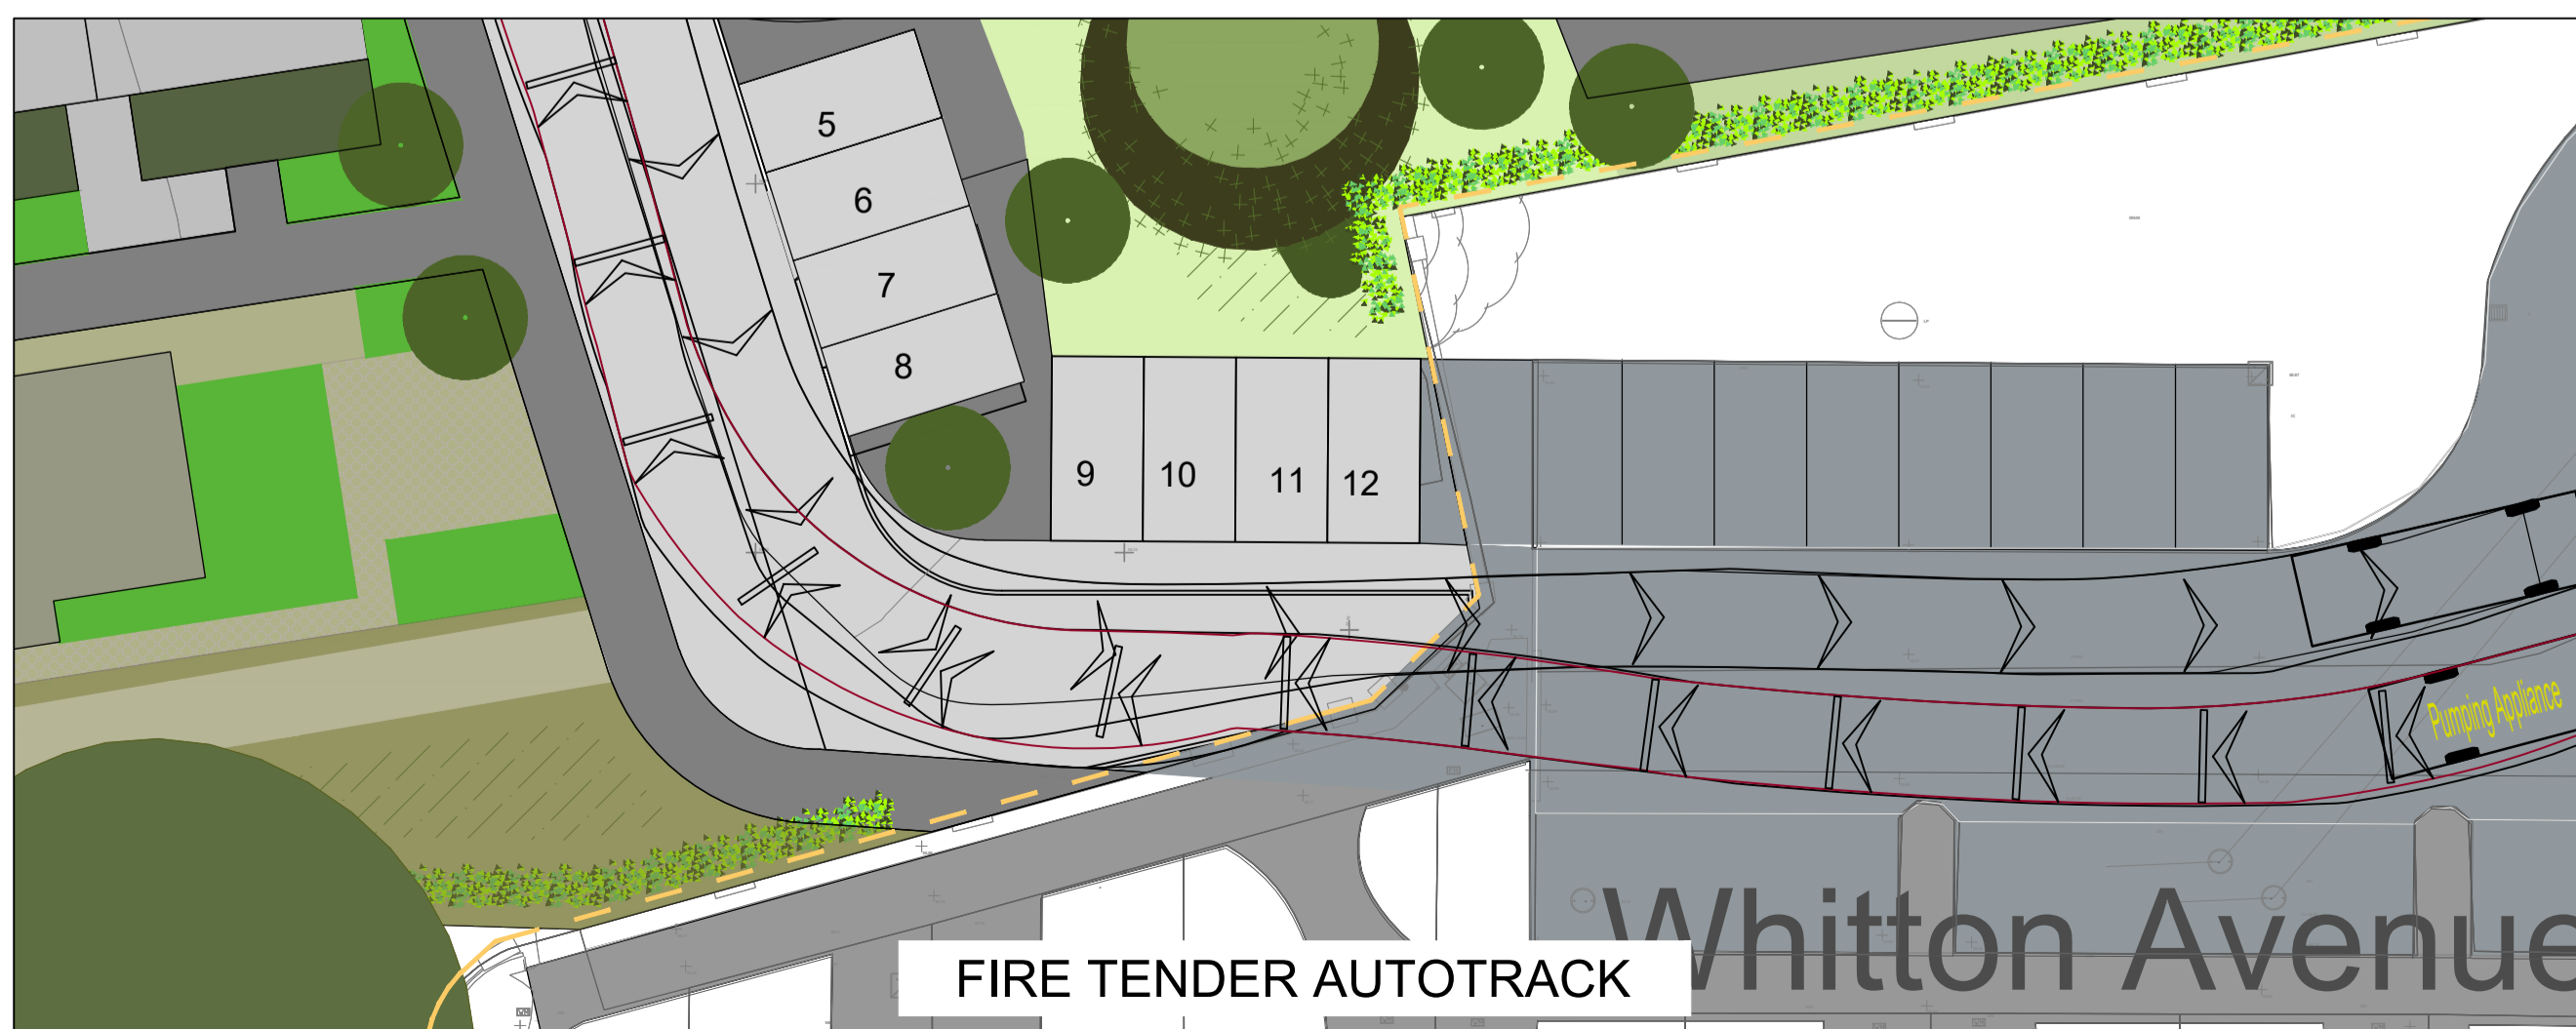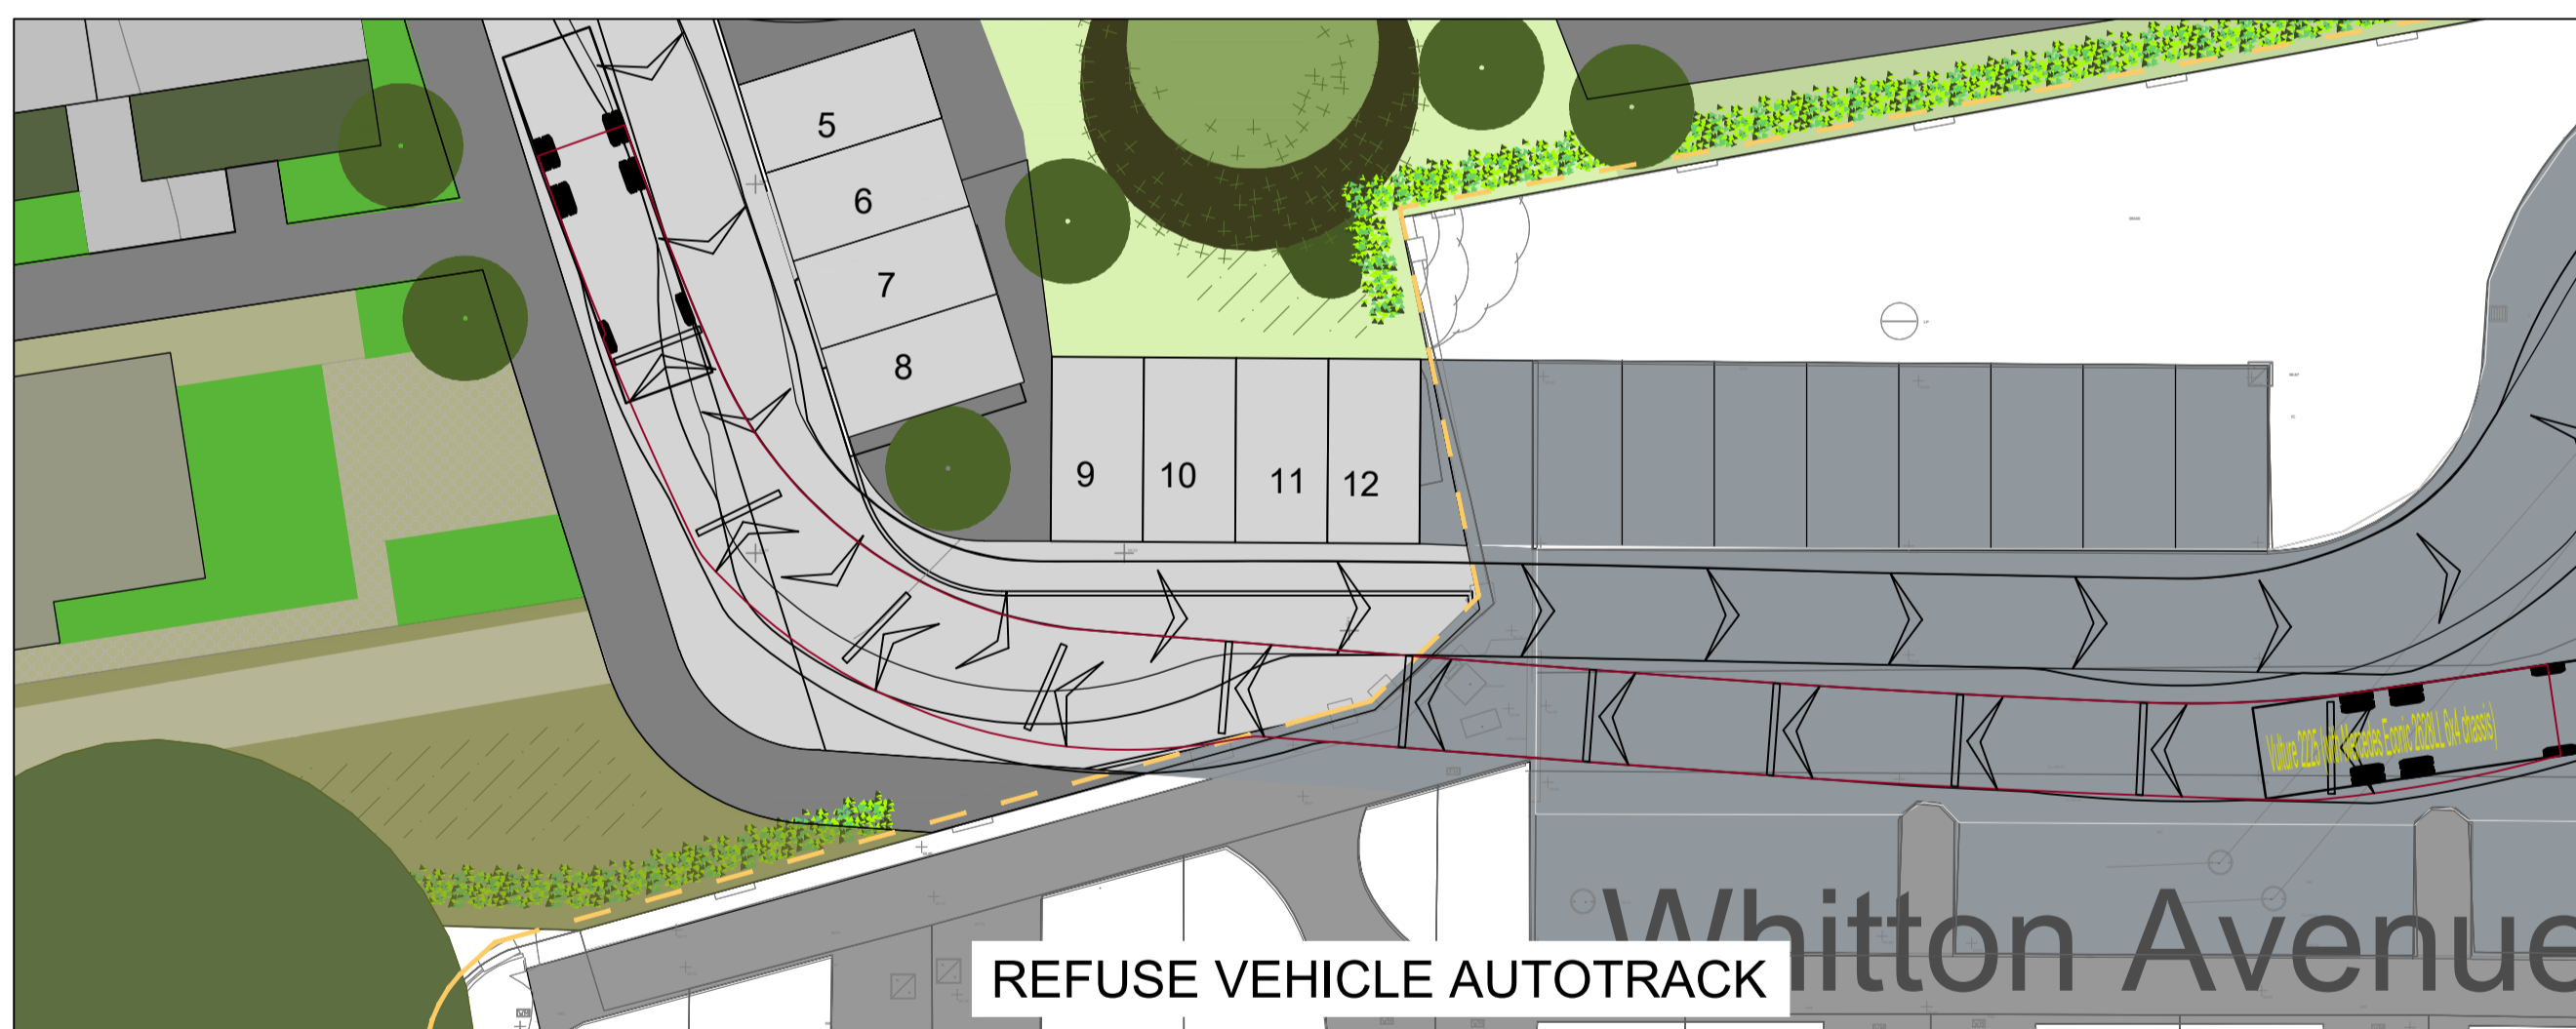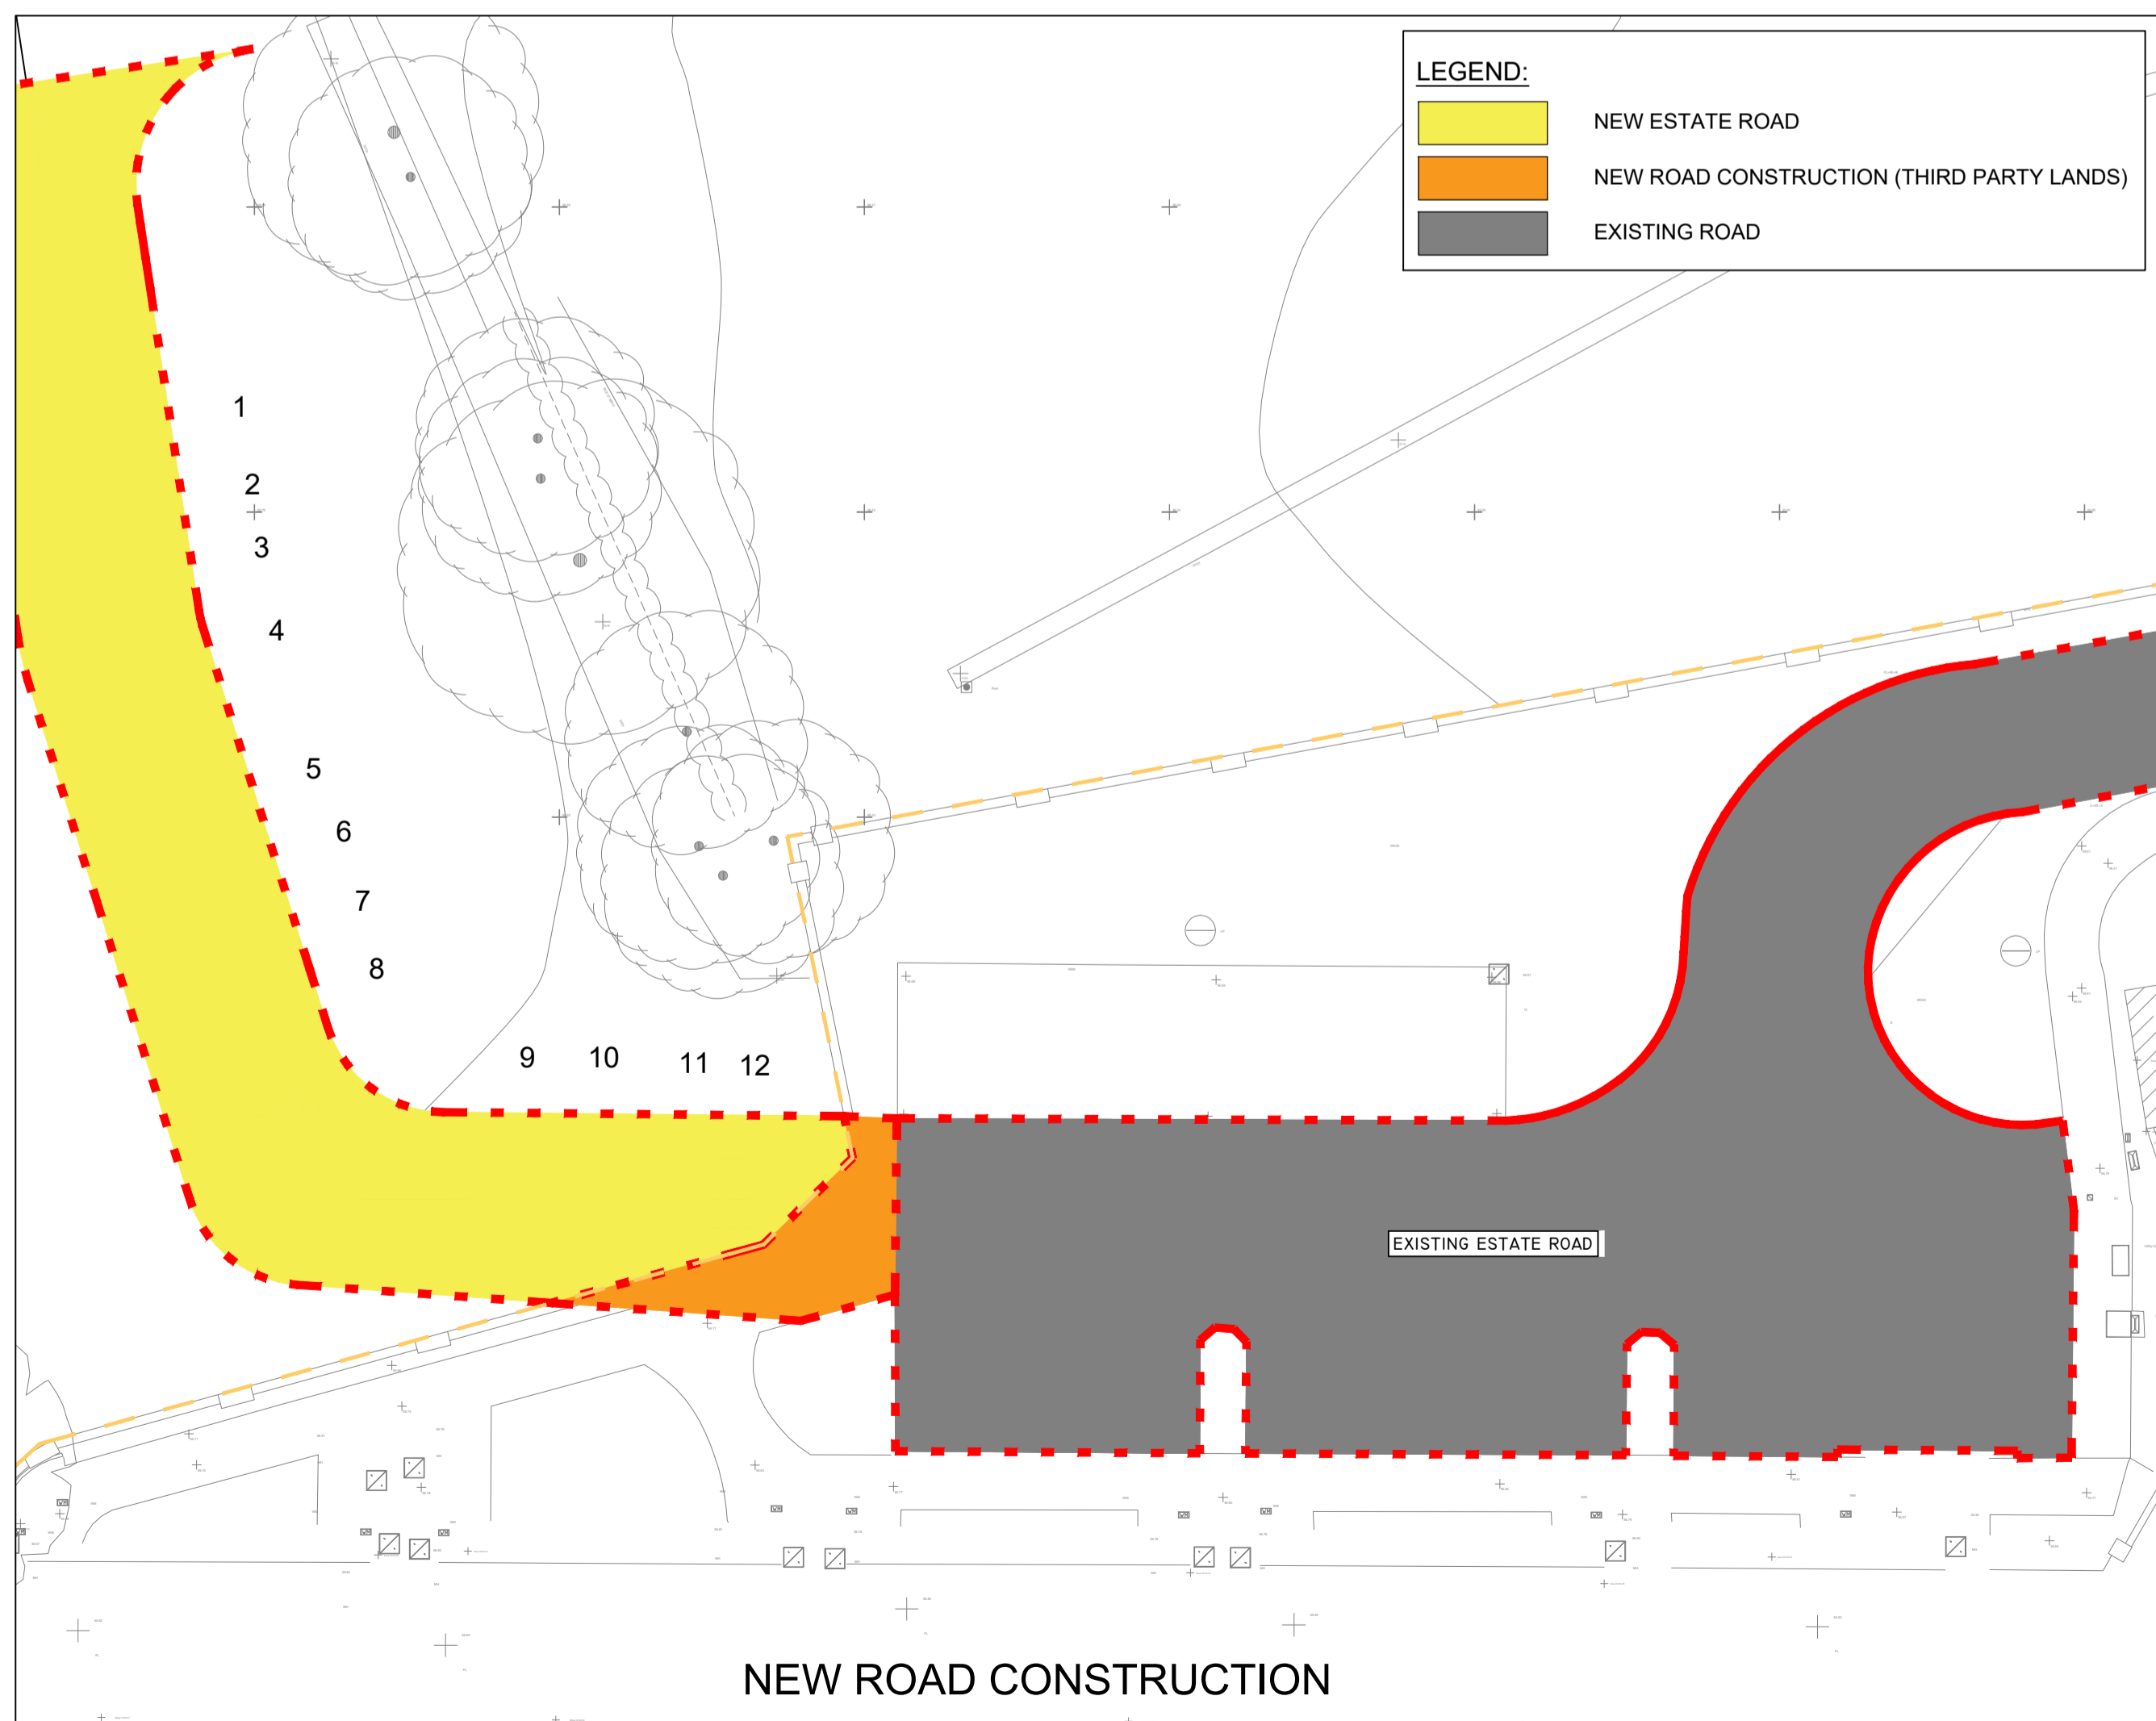

PO3	LAYOUT UPDATED	RK	RK	27/11/23
PO2	LANDSCAPE AREA ADDED	RK	RK	05/09/23
REV	DESCRIPTION	BY	CHK	DATE

CLIENT
 KELLAND HOMES LTD

PROJECT
 CLONBURRIS

DRAWING TITLE
 GENERAL LAYOUT
 WHITTON AVENUE

PINNACLE
 CONSULTING ENGINEERS

GROSVENOR COURT,
 67A PATRICK STREET,
 DUN LAOGHAIRE,
 COUNTY DUBLIN
 IRELAND.
 TELEPHONE: +353 1231 1041
 WELWYN GARDEN CITY | NORWICH | LONDON | THE HAGUE

DRAWING STATUS

PLANNING			
SCALE @ A1 1:200	DATE NOV'22	DRAWN BY RK	CHECKED RK
DRG NO. P200306-PIN-XX-DR-D-0006-SI	REVISION P03	REF: P200306	

COPYRIGHT PINNACLE