


THE COPYRIGHT OF THIS DRAWING IS VESTED WITH C+W O'BRIEN ARCHITECTS LIMITED AND MUST NOT BE COPIED OR REPRODUCED WITHOUT THE CONSENT OF THE COMPANY.
 FIGURED DIMENSIONS ONLY TO BE TAKEN FROM THIS DRAWING. DO NOT SCALE.
 ALL CONTRACTORS MUST VISIT THE SITE AND BE RESPONSIBLE FOR CHECKING ALL SETTING OUT DIMENSIONS AND NOTIFYING THE ARCHITECT OF ANY DISCREPANCIES PRIOR TO ANY MANUFACTURE OR CONSTRUCTION WORK.

NOTES:

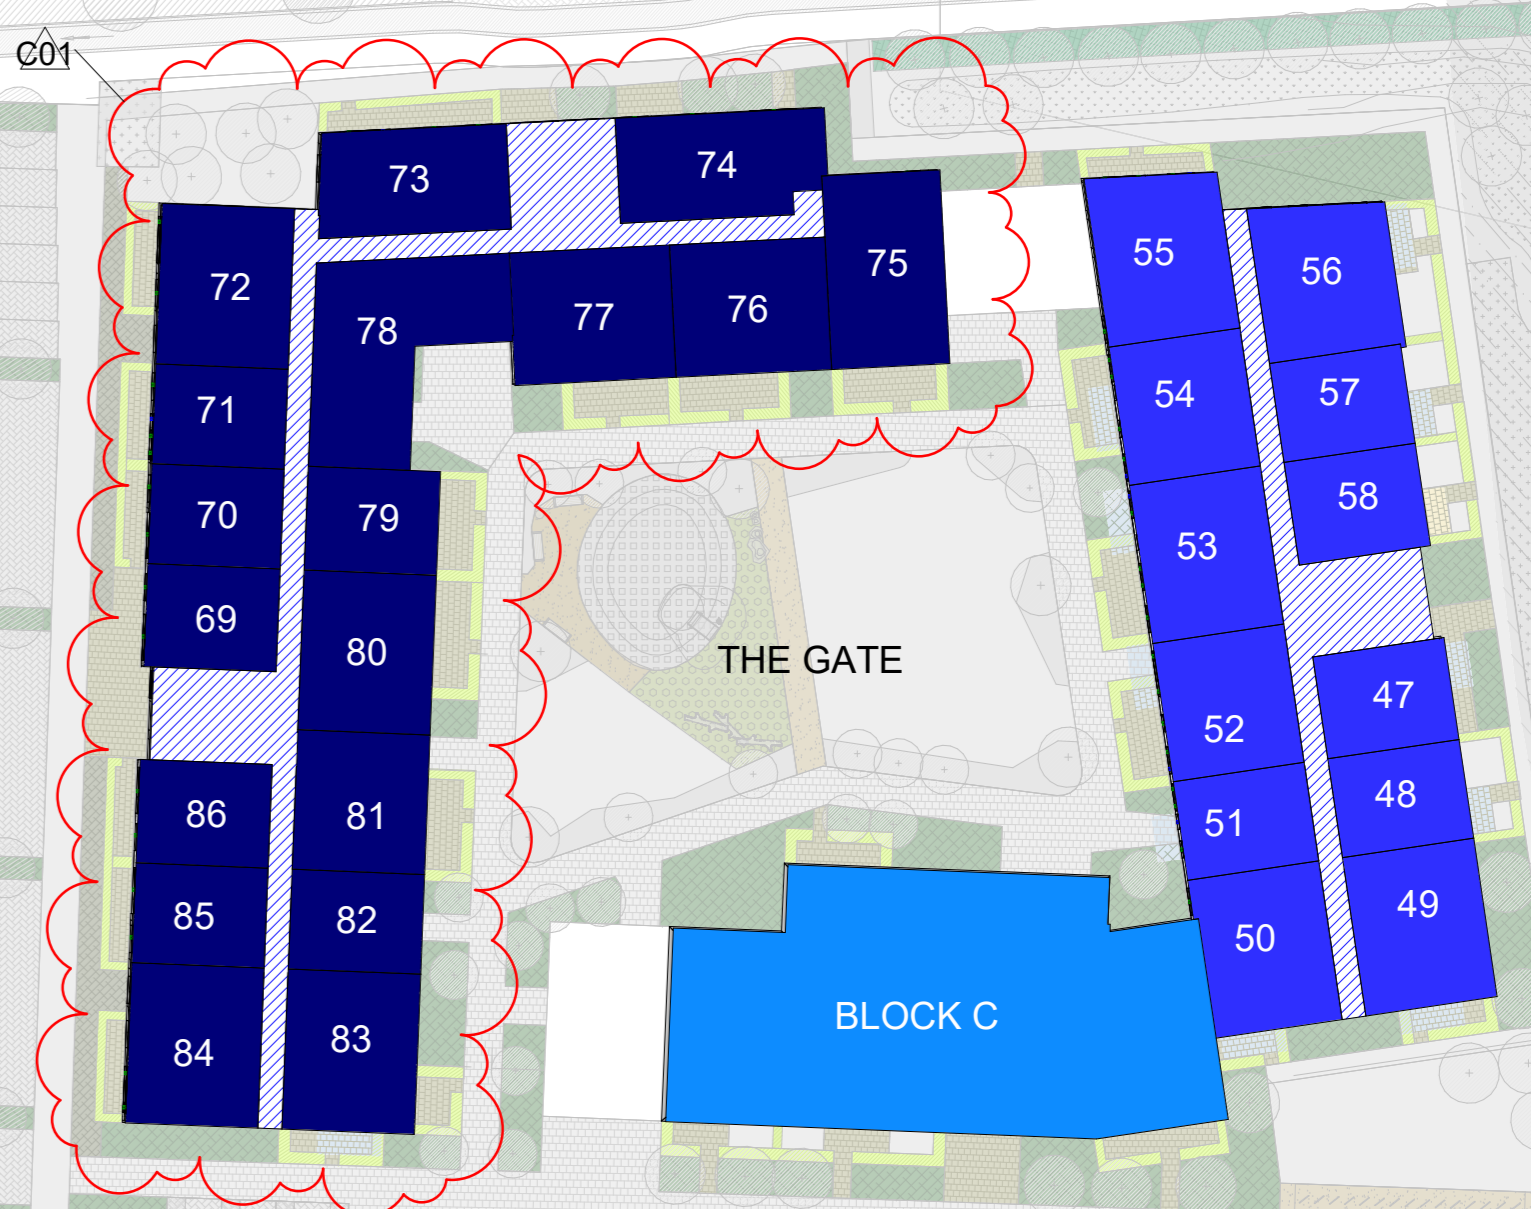

Unit Numbering - Level 04
 1:500

— SITE BOUNDARY LINE

NUMBERING LEGEND

- THE GATE**
 - APT 1 TO 86, BLOCK A, THE GATE, SEVEN MILLS, CLONBURRIS, DUBLIN 22
 - APT 1 TO 85, BLOCK B, THE GATE, SEVEN MILLS, CLONBURRIS, DUBLIN 22
 - APT 1 TO 19, BLOCK C, THE GATE, SEVEN MILLS, CLONBURRIS, DUBLIN 22
 - PLANT, BIN STORES AND BIKE STORES
 - CORE AND CIRCULATION
- PARKLEIGH PLACE**
 - APT 1 TO 38, PARKLEIGH PLACE, SEVEN MILLS, CLONBURRIS, DUBLIN 22
 - PLANT, BIN STORES AND BIKE STORES
 - CORE AND CIRCULATION
- PARKLEIGH HALL**
 - APT 1 TO 38, PARKLEIGH HALL, SEVEN MILLS, CLONBURRIS, DUBLIN 22
 - PLANT, BIN STORES AND BIKE STORES
 - CORE AND CIRCULATION
- LOCAL NODE**
 - UNIT 1 TO 3, PARKLEIGH DRIVE, SEVEN MILLS, CLONBURRIS, DUBLIN 22

CD1	18/10/2023	Additional apartments B1	LB
PD1	10/11/2022	Issued for information	LB
Rev	Date	Description	Issued By

Project Stage

PLANNING

Client: Cairn Homes Properties Ltd

Project: Clonburris Phase 1A

Drawing Title: Unit Numbering - Level 04

Drawn	Checked	Paper Size	Scale	Date
LB	LB	A0	As Indicated	18/10/2023

Project No.	Drawing No.	Classification	Revision
PE22001	000104		C01

File Name: CLB-1-00-ZZ-04-DR-CWO-AR-000104

Status: **S1: Suitable for Information**

C+W O'BRIEN ARCHITECTS
 No. 1 Sarsfield Quay, Dublin 7, D07 R9FH
 t 01 518 0170 e admin@cwoarchitects.ie
 Dublin | Cork | Galway | London | UK & Europe +
 www.cwoarchitects.ie

Please consider the environment before printing this sheet