




Landscape Section K Scale (1:100)

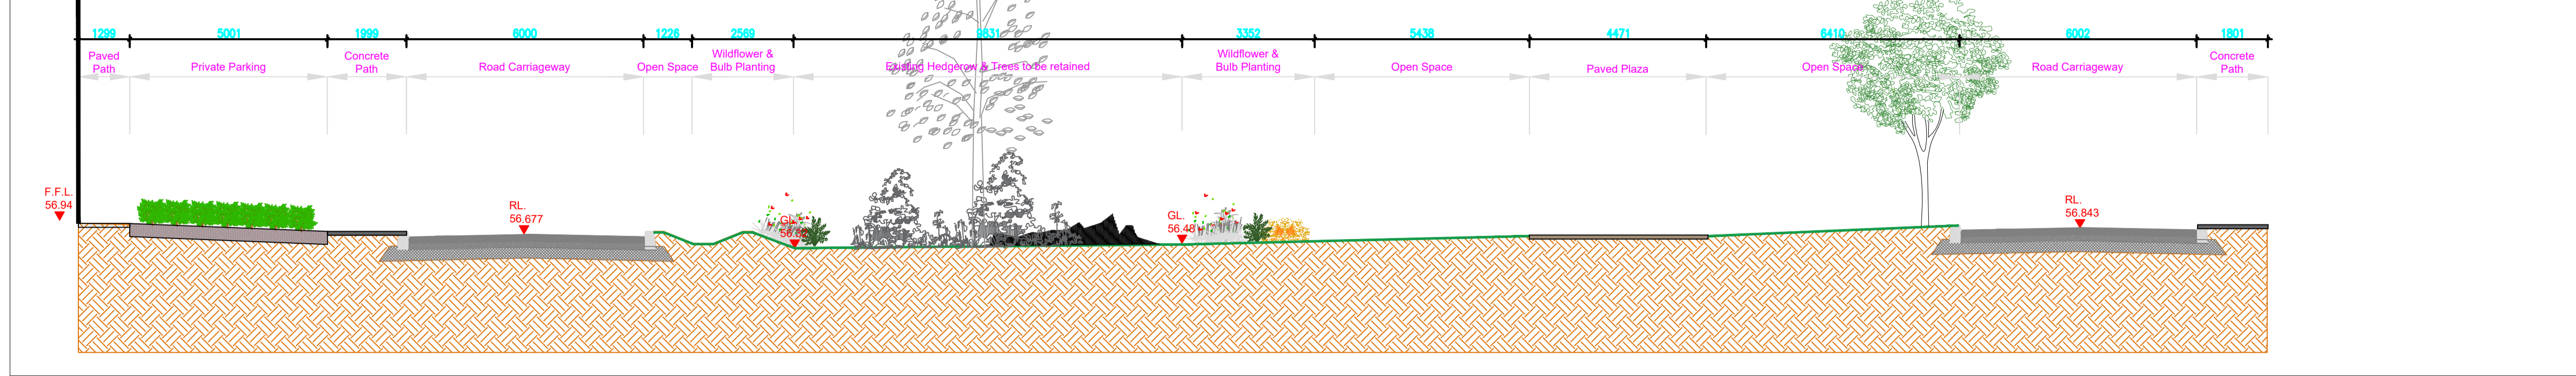


Landscape Section L Scale (1:100)

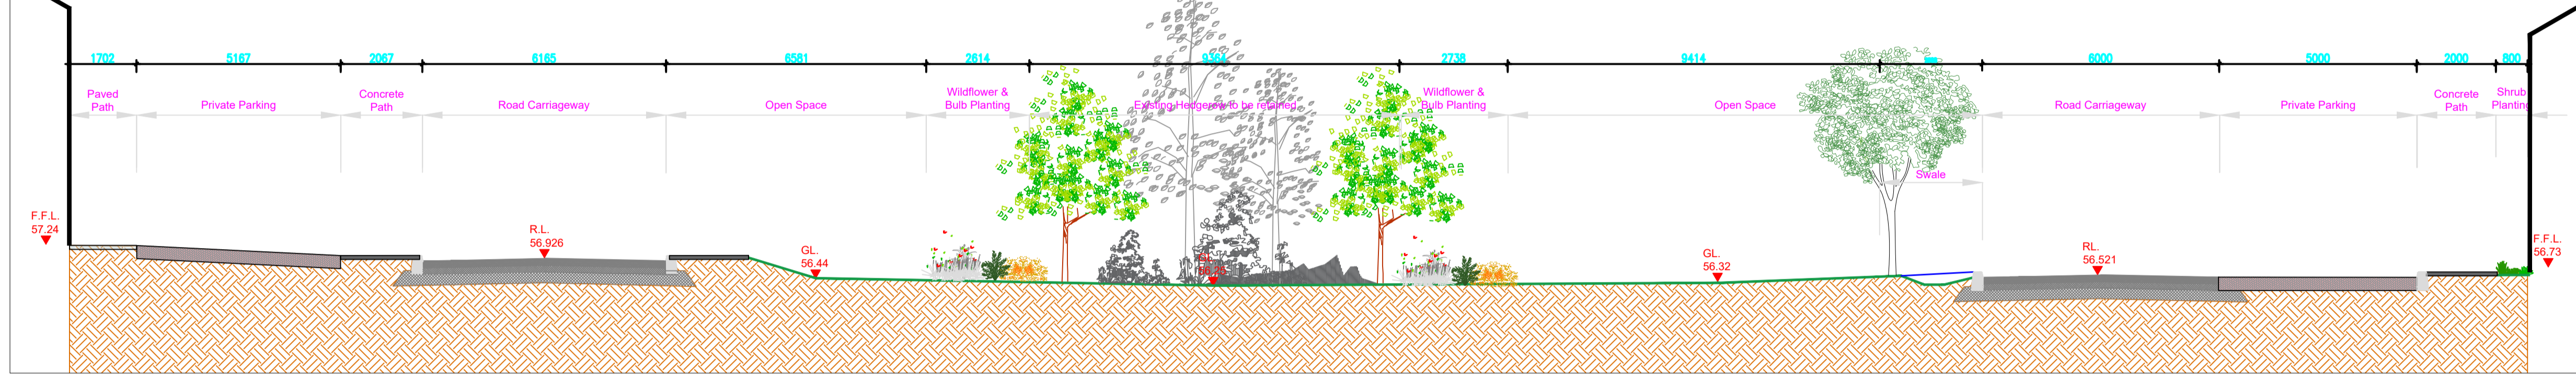


Landscape Section M Scale (1:100)

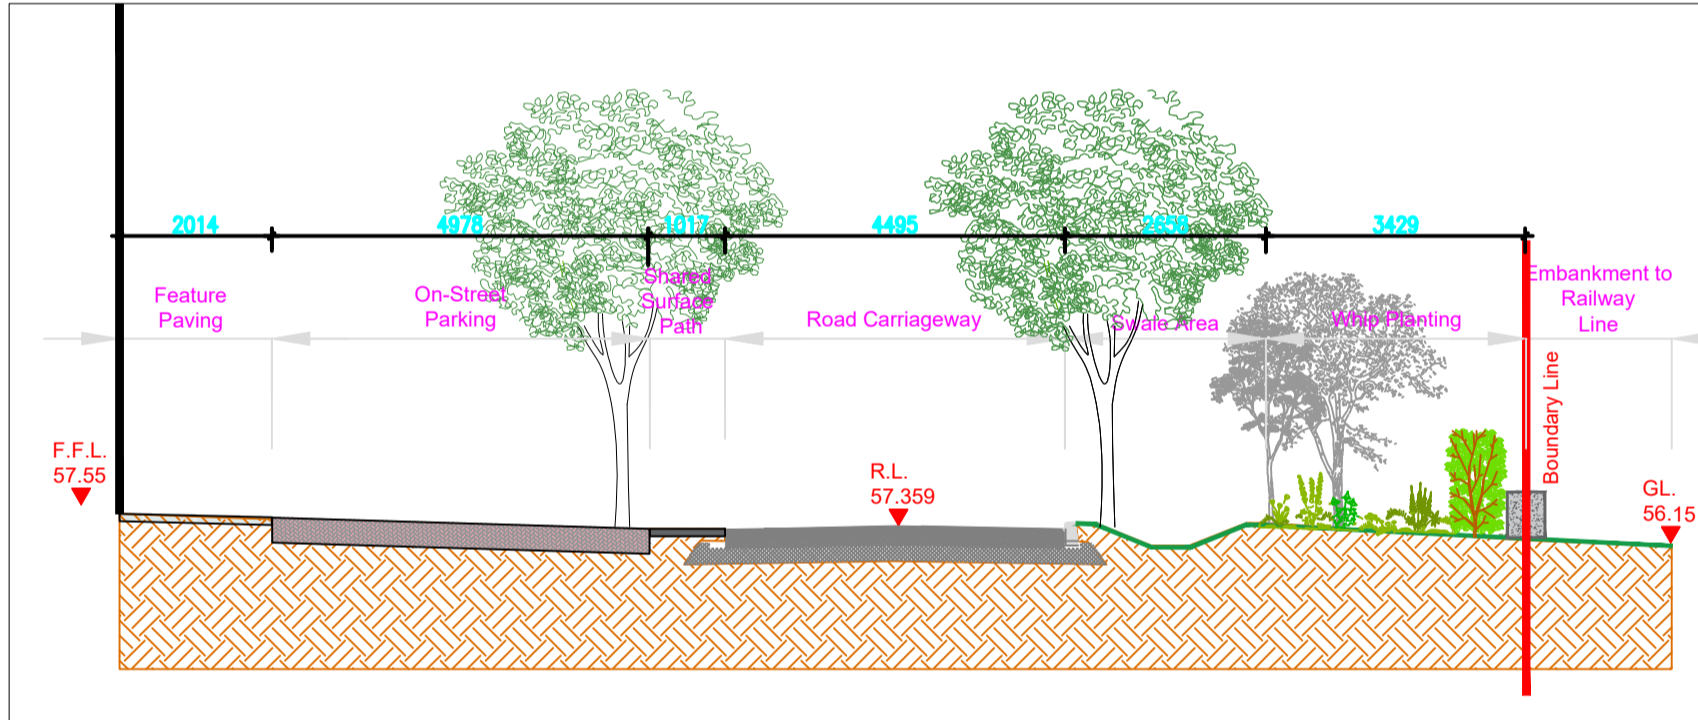


Landscape Section N Scale (1:100)

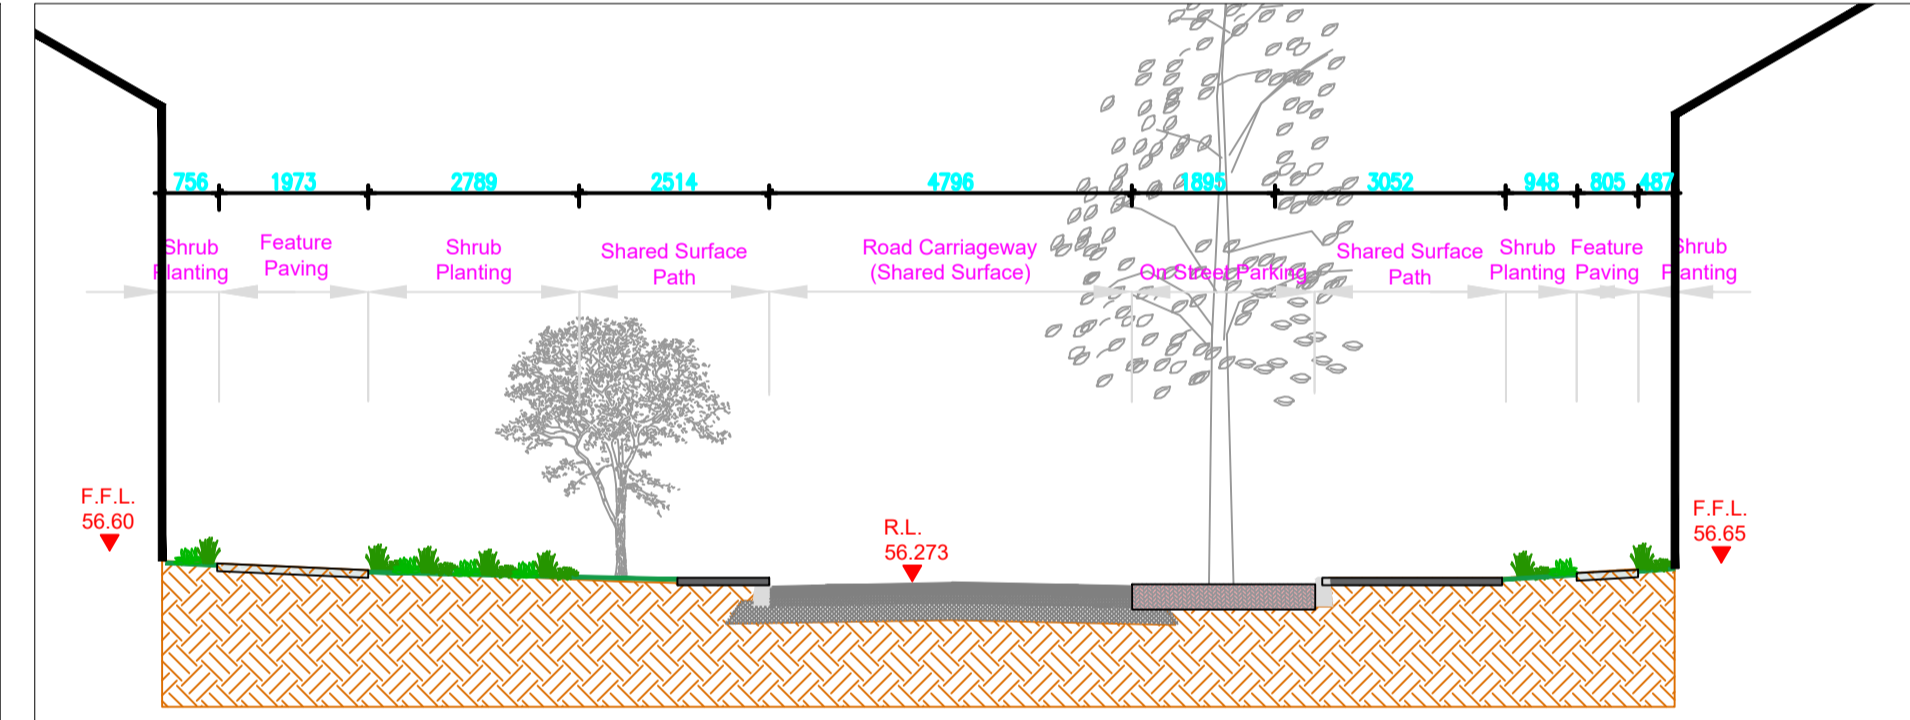


Landscape Section O Scale (1:100)

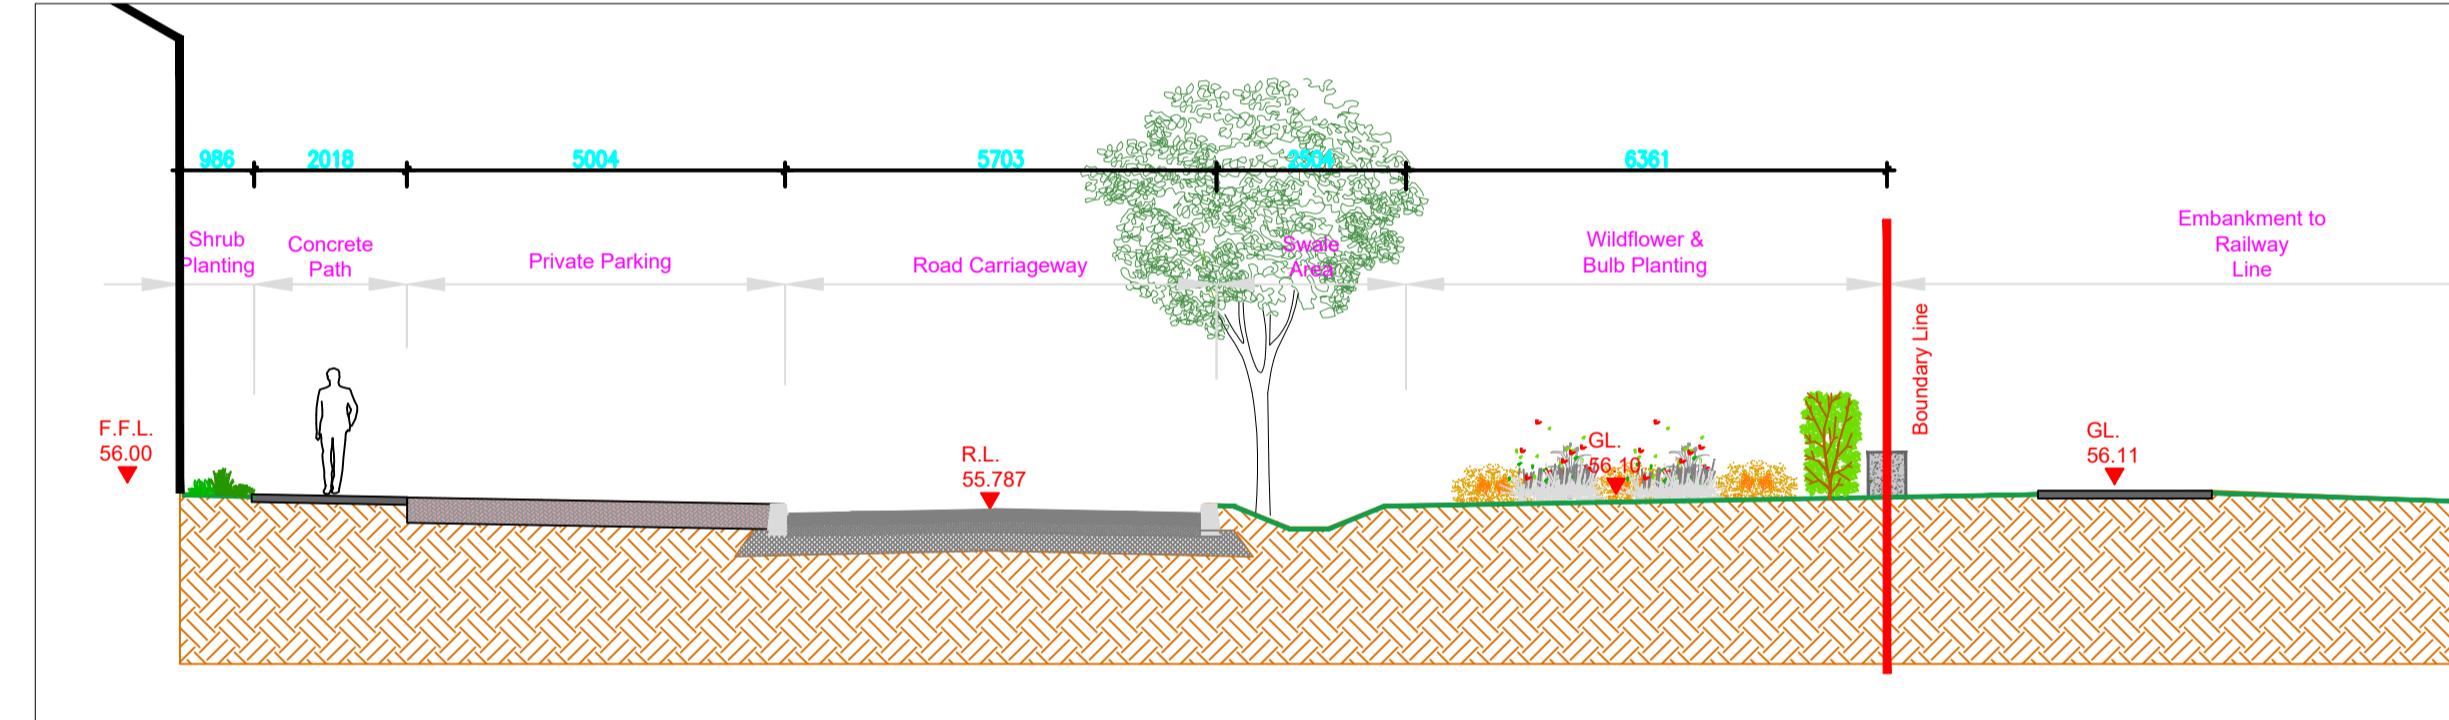


Landscape Section P Scale (1:100)

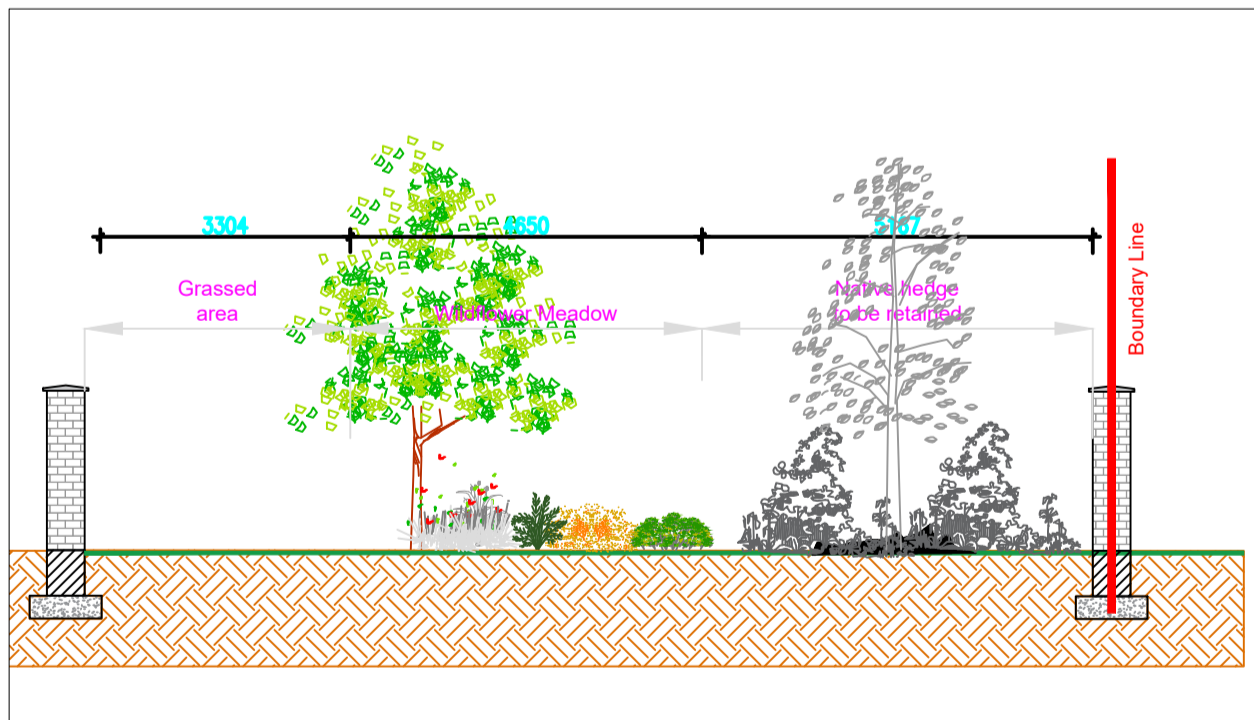


Landscape Section Q Scale (1:100)

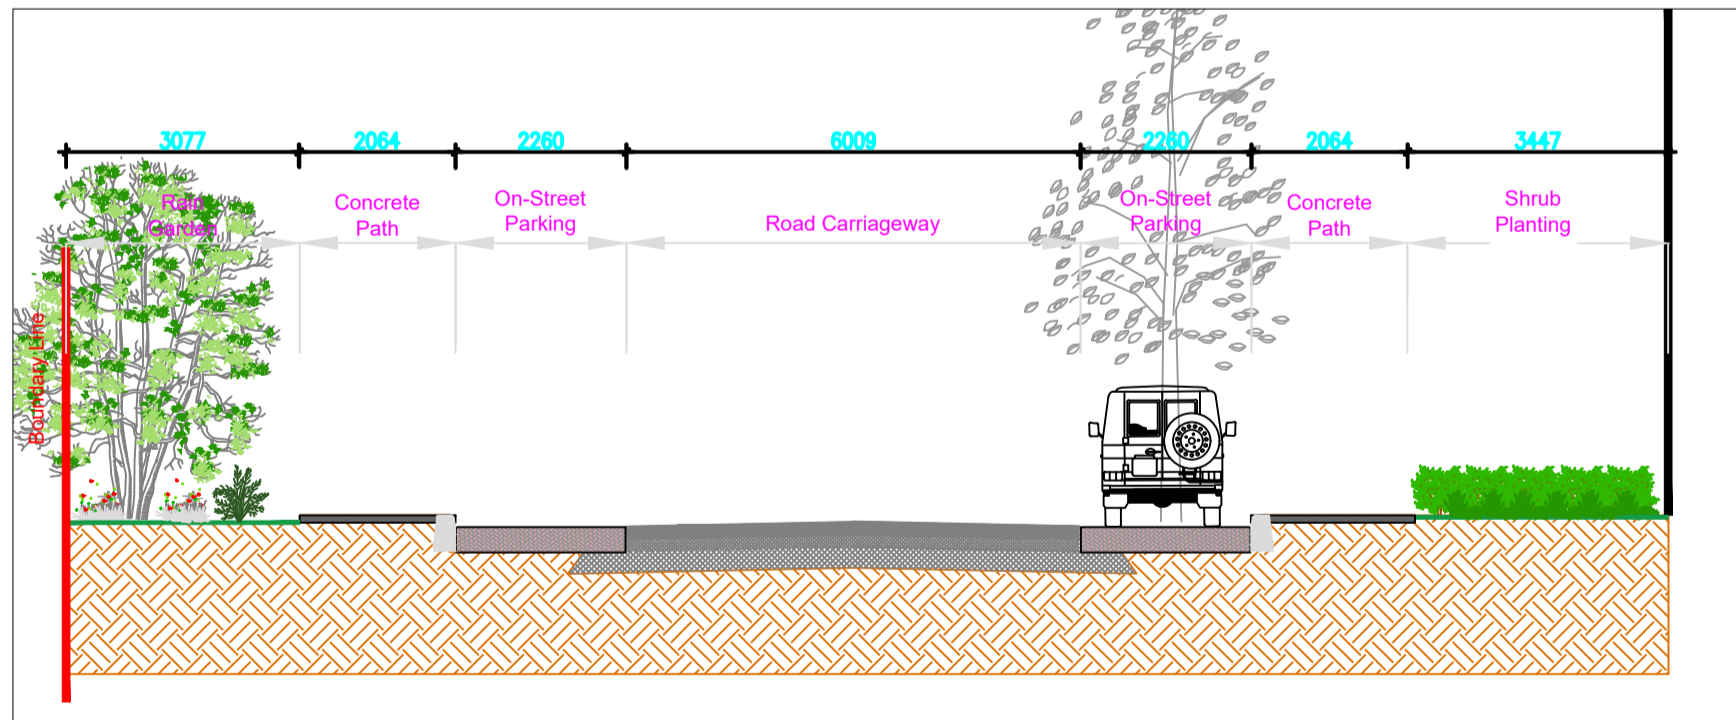

Landscape Section R Scale (1:100)

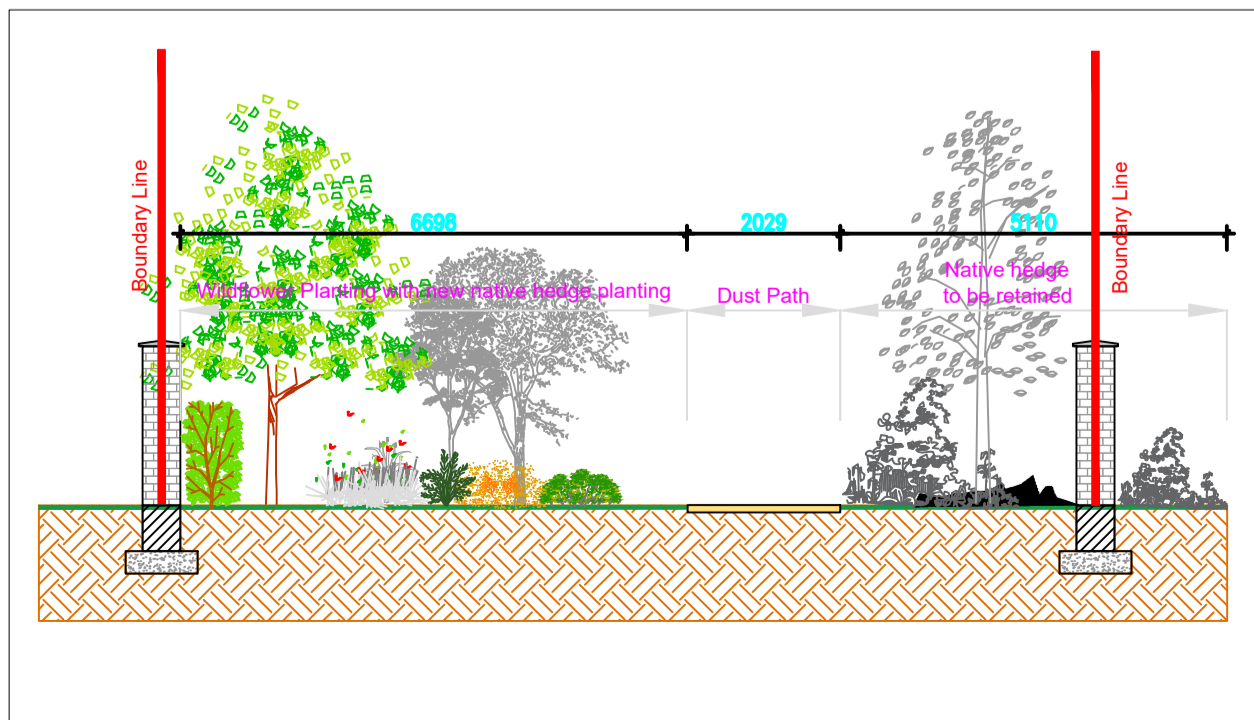

Section Key Plan

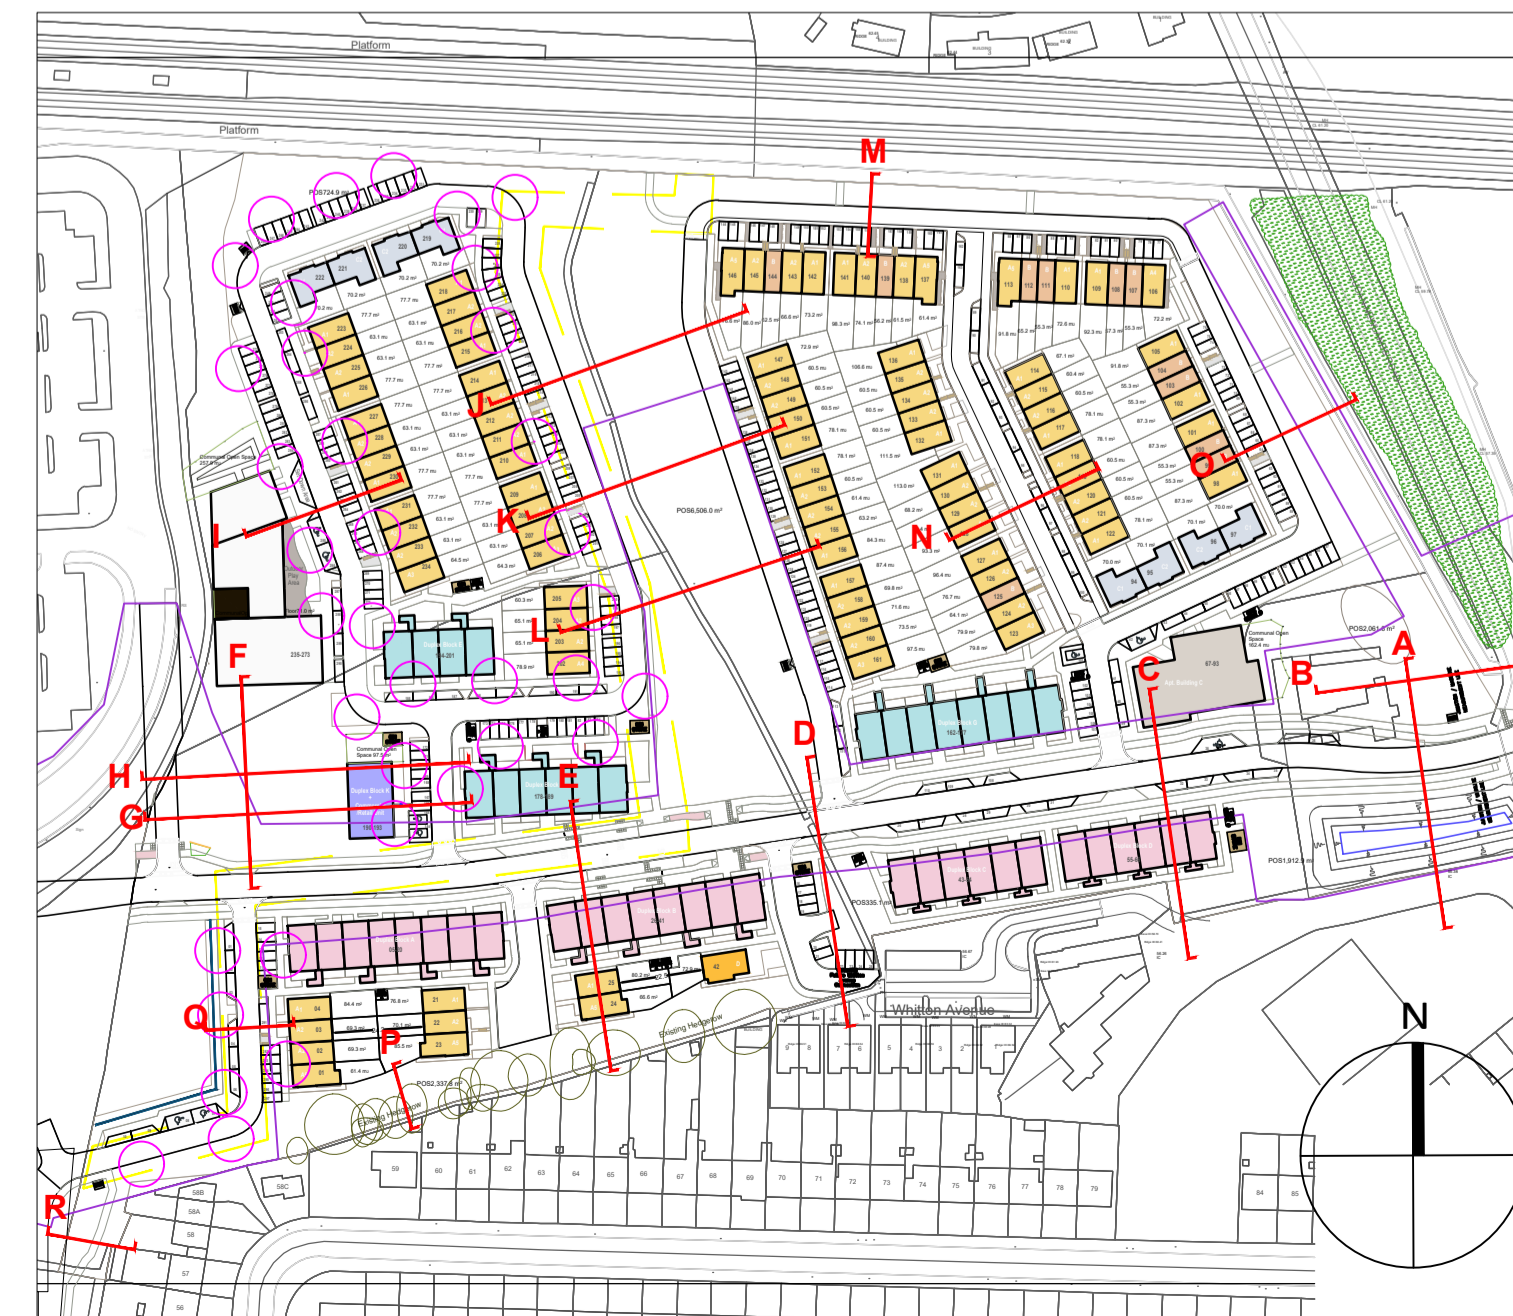

REV	DATE	BY	CHECKED	DESCRIPTION
L	18/12/2023	PR	RMD	Compliance
K	31/10/2023	PR	RMD	Compliance
J1	16/10/2023	PR	RMD	Compliance
J	13/10/2023	PR	RMD	Compliance
I	10/10/2023	PR	RMD	Compliance
H	28/09/2023	PR	RMD	Compliance
G	22/09/2023	PR	RMD	Compliance
F	10/08/2023	PR	RMD	Compliance
E	07/07/2023	PR	RMD	Compliance

Project Title: Clonburris SDZ at Dublin 22
 Client: Kelland Homes
 Drawing Title: Landscape Sections (iii)
 Job No.: 1577

Dwg No. 03(ii) SCT.
 Scale: 1:100 at A1
 Date: 12/11/2020

Ronan MacDiarmada + Associates Ltd.
 Landscape Architects and Consultants.
 5 Tootenhill, Rathcoole, Co. Dublin
 tel: +353 1 412 4476 mob: 086 26 25 438
 fax: +353 1 401 3748 e-mail: ronan@mda.ie