




**Landscape Section E** Scale (1:100)

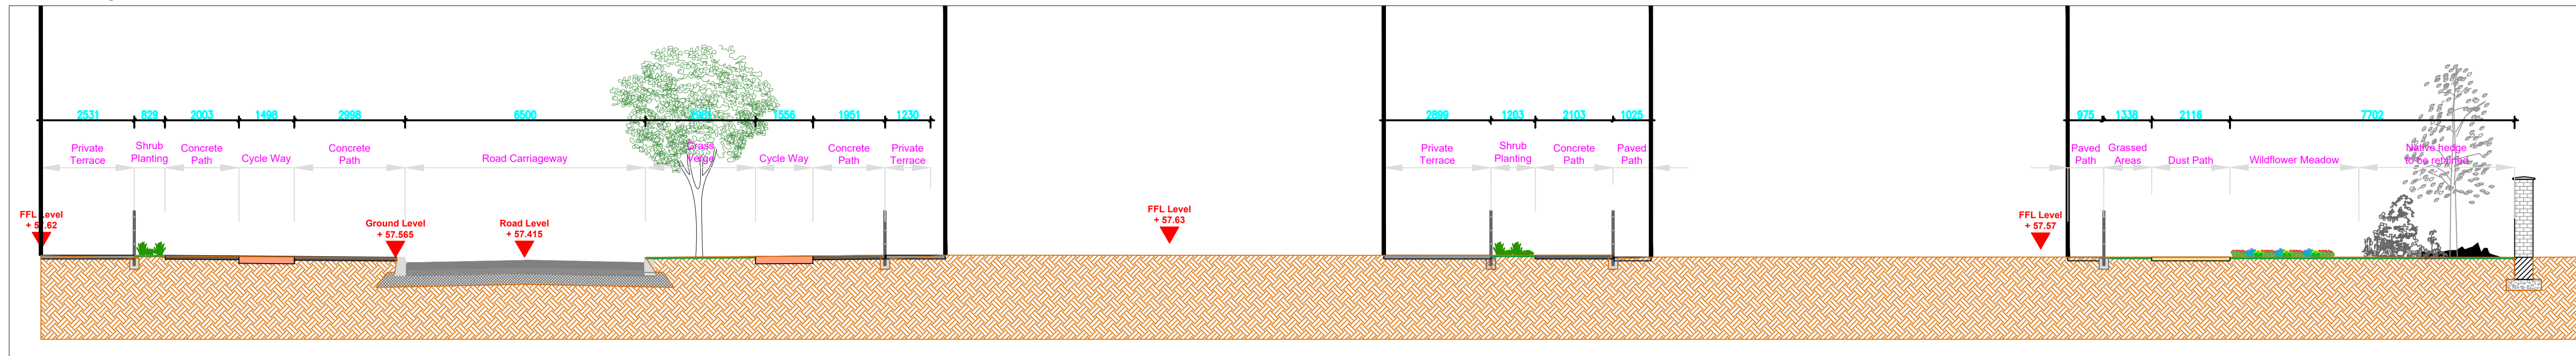


**Landscape Section F** Scale (1:100)

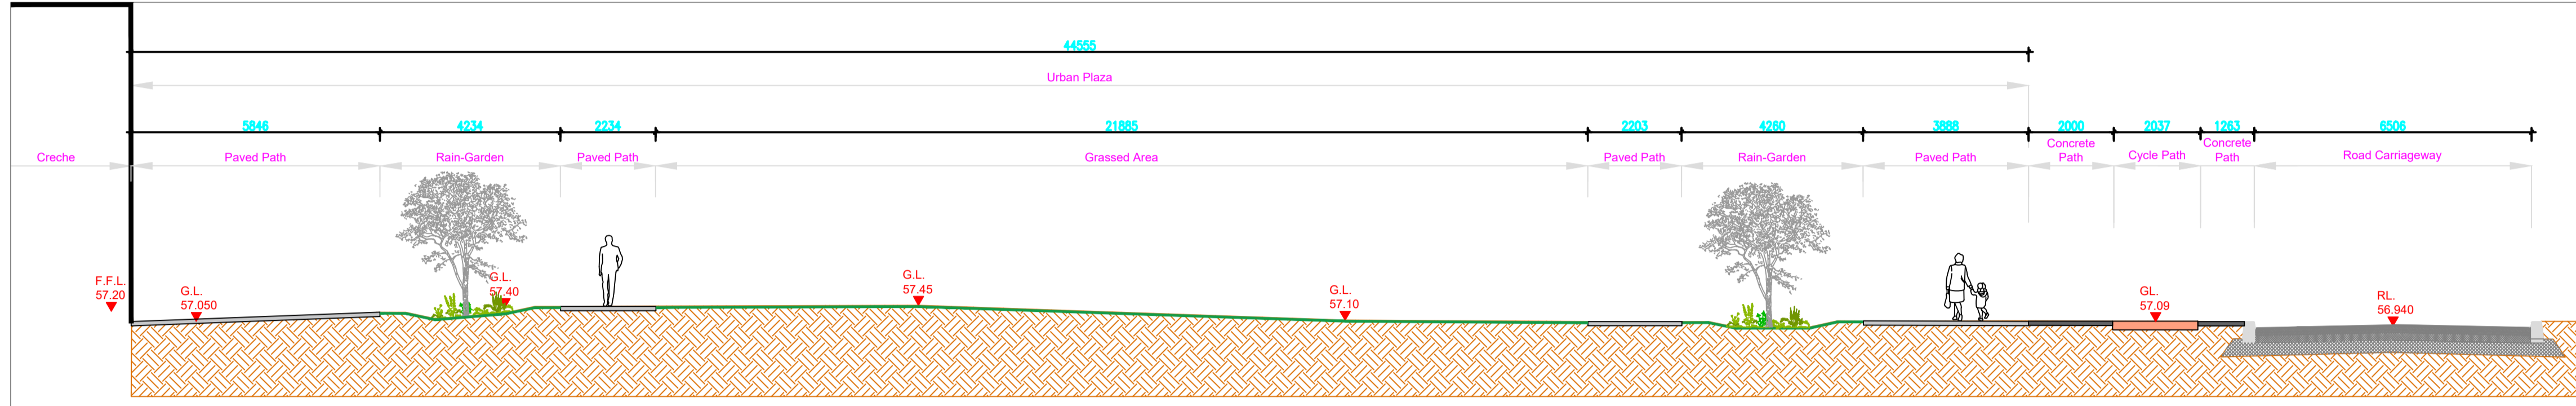


**Landscape Section G** Scale (1:100)

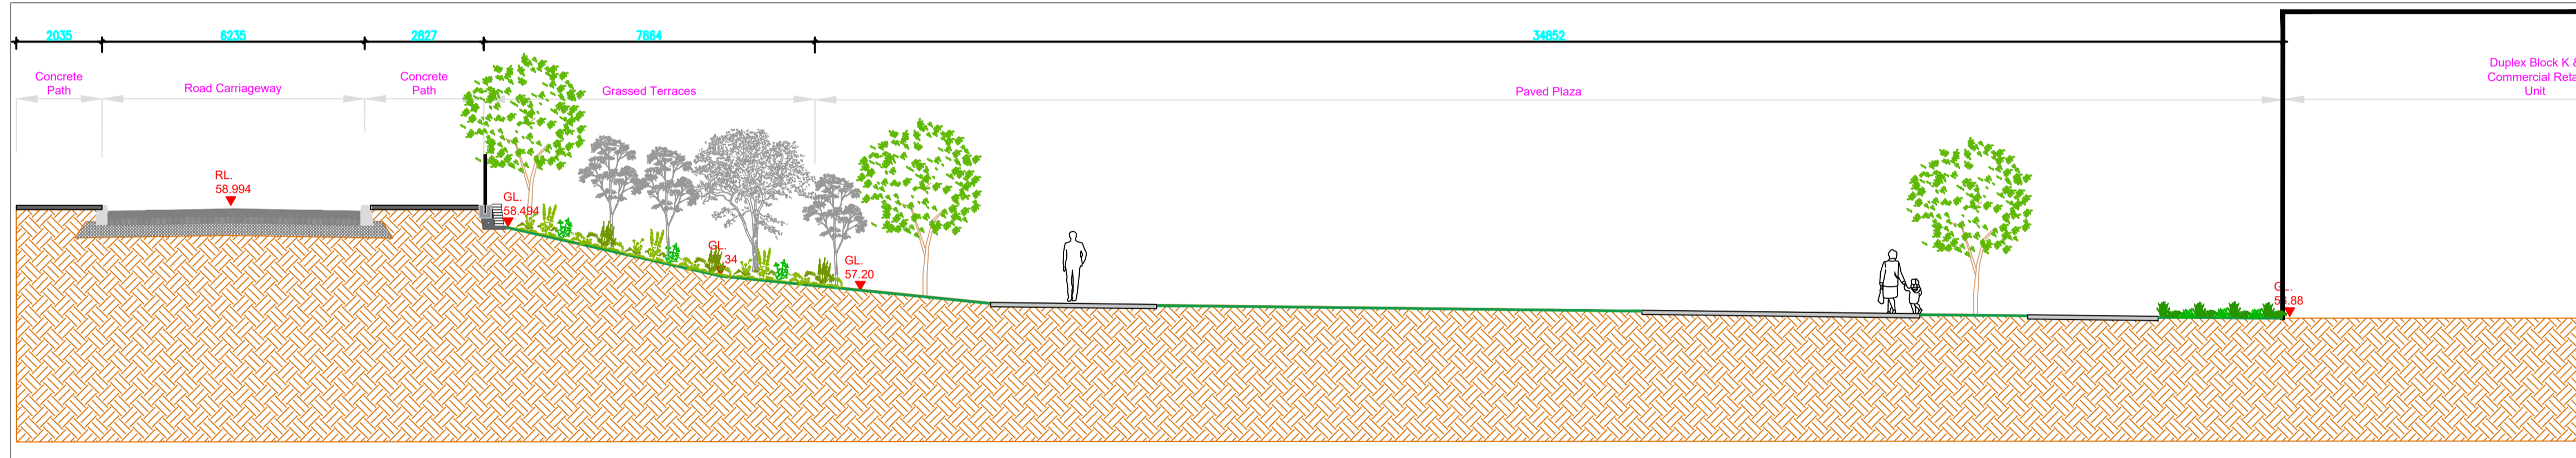

**Landscape Section H** Scale (1:100)

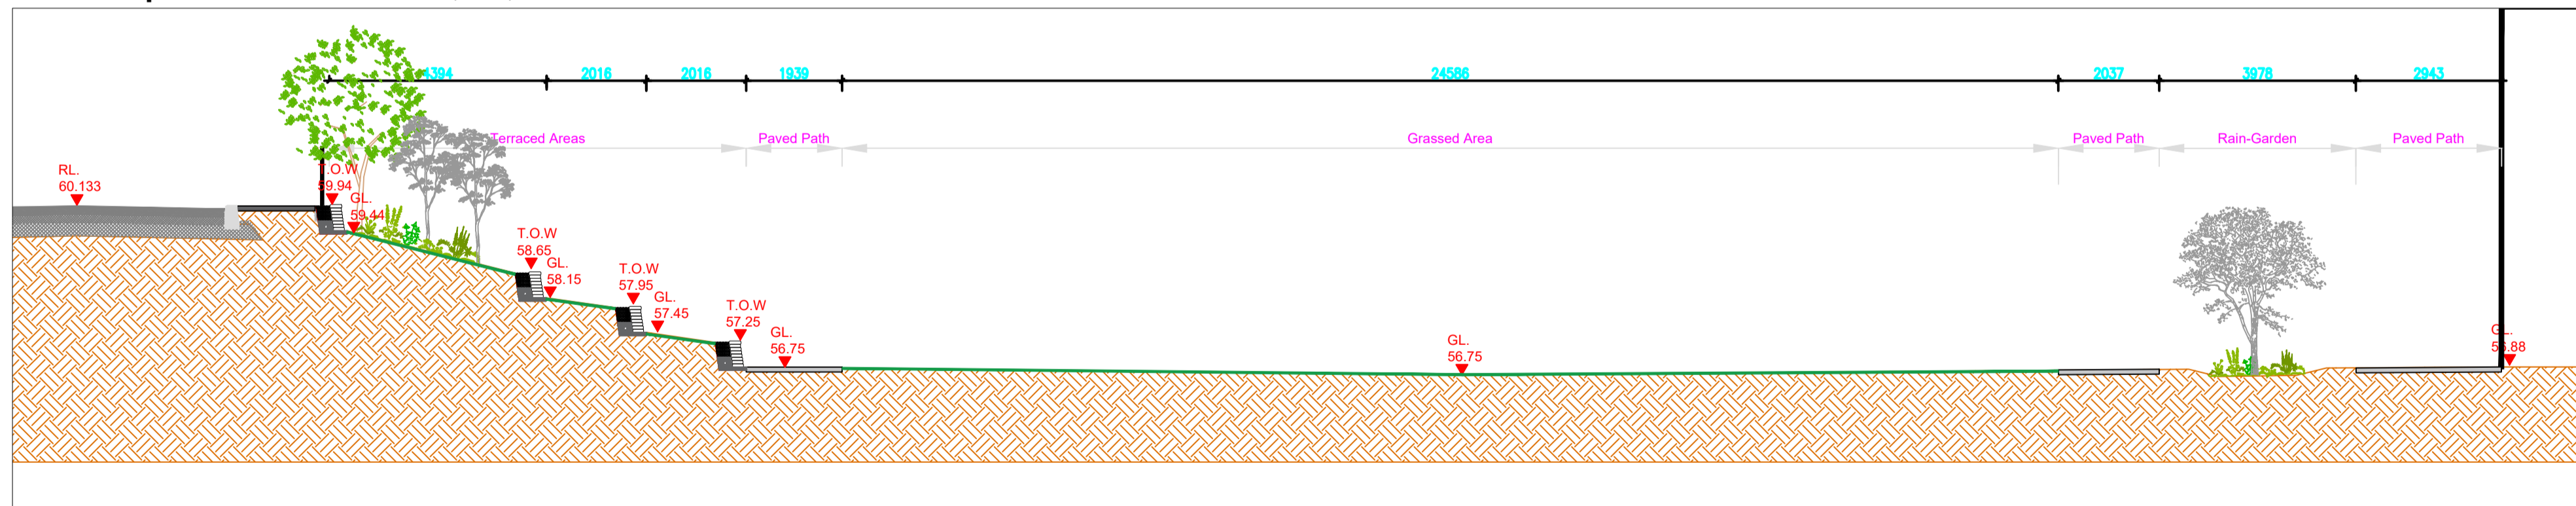


**Landscape Section J** Scale (1:100)

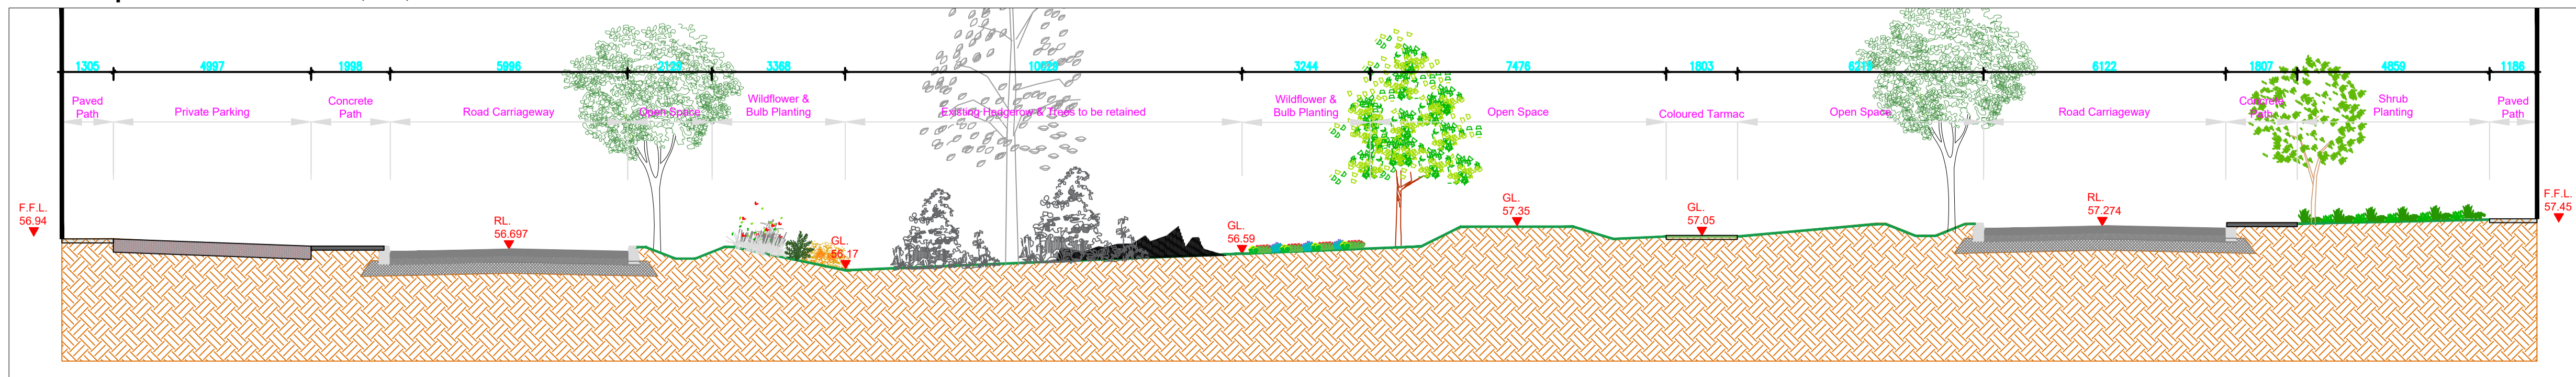

**Section Key Plan**



**Landscape Section I** Scale (1:100)

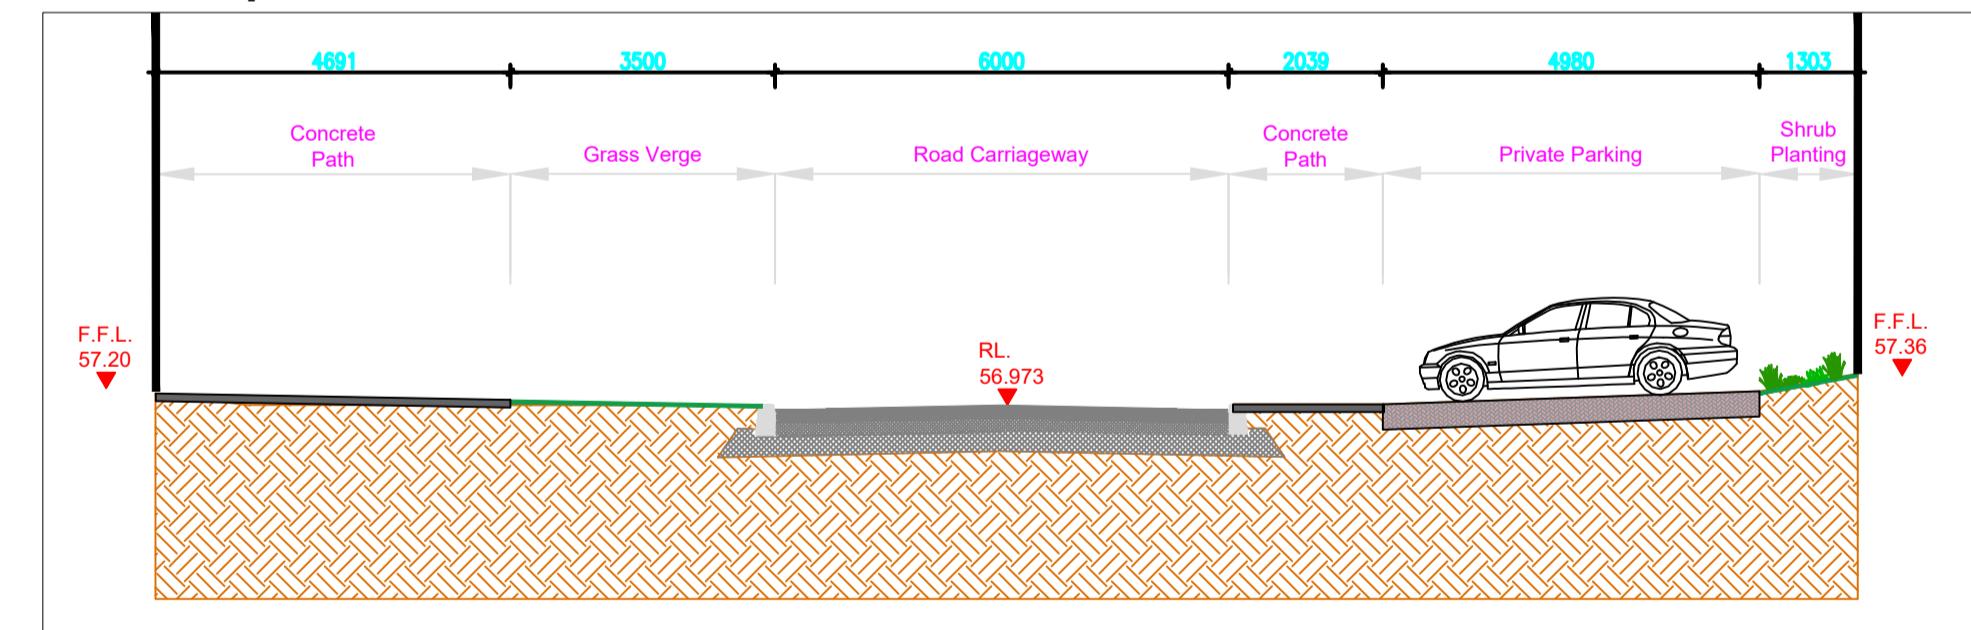

REV	DATE	BY	CHECKED	DESCRIPTION
L	18/12/2023	PR	RMD	Compliance
K	31/10/2023	PR	RMD	Compliance
J1	16/10/2023	PR	RMD	Compliance
J	13/10/2023	PR	RMD	Compliance
I	10/10/2023	PR	RMD	Compliance
H	28/09/2023	PR	RMD	Compliance
G	22/09/2023	PR	RMD	Compliance
F	10/08/2023	PR	RMD	Compliance
E	07/07/2023	PR	RMD	Compliance

Project Title: Clonburris SDZ at Dublin 22  
 Client: Kelland Homes  
 Drawing Title: Landscape Sections (ii)  
 Job No.: 1577

Dwg No. 03(ii) SCT.  
 Scale: 1:100 at A1  
 Date: 12/11/2020

**Ronan MacDiarmada + Associates Ltd.**  
 Landscape Architects and Consultants.  
 5 Tootenhill, Rathcoole, Co. Dublin  
 tel: +353 1 412 4476 mob: 086 26 25 438  
 fax: +353 1 401 3748 e-mail: ronan@rmda.ie