




Landscape Section A Scale (1:100)

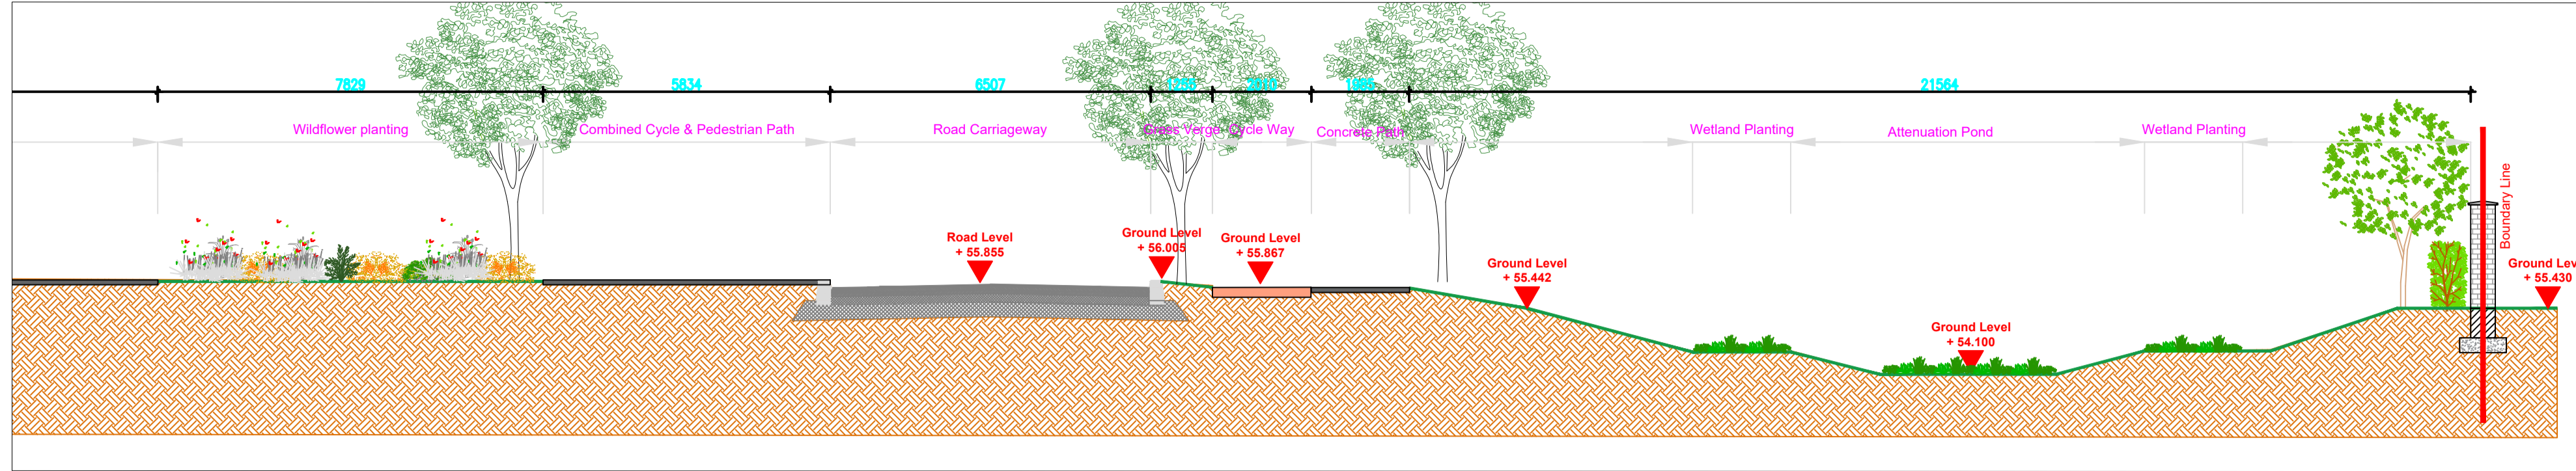


Landscape Section B Scale (1:100)

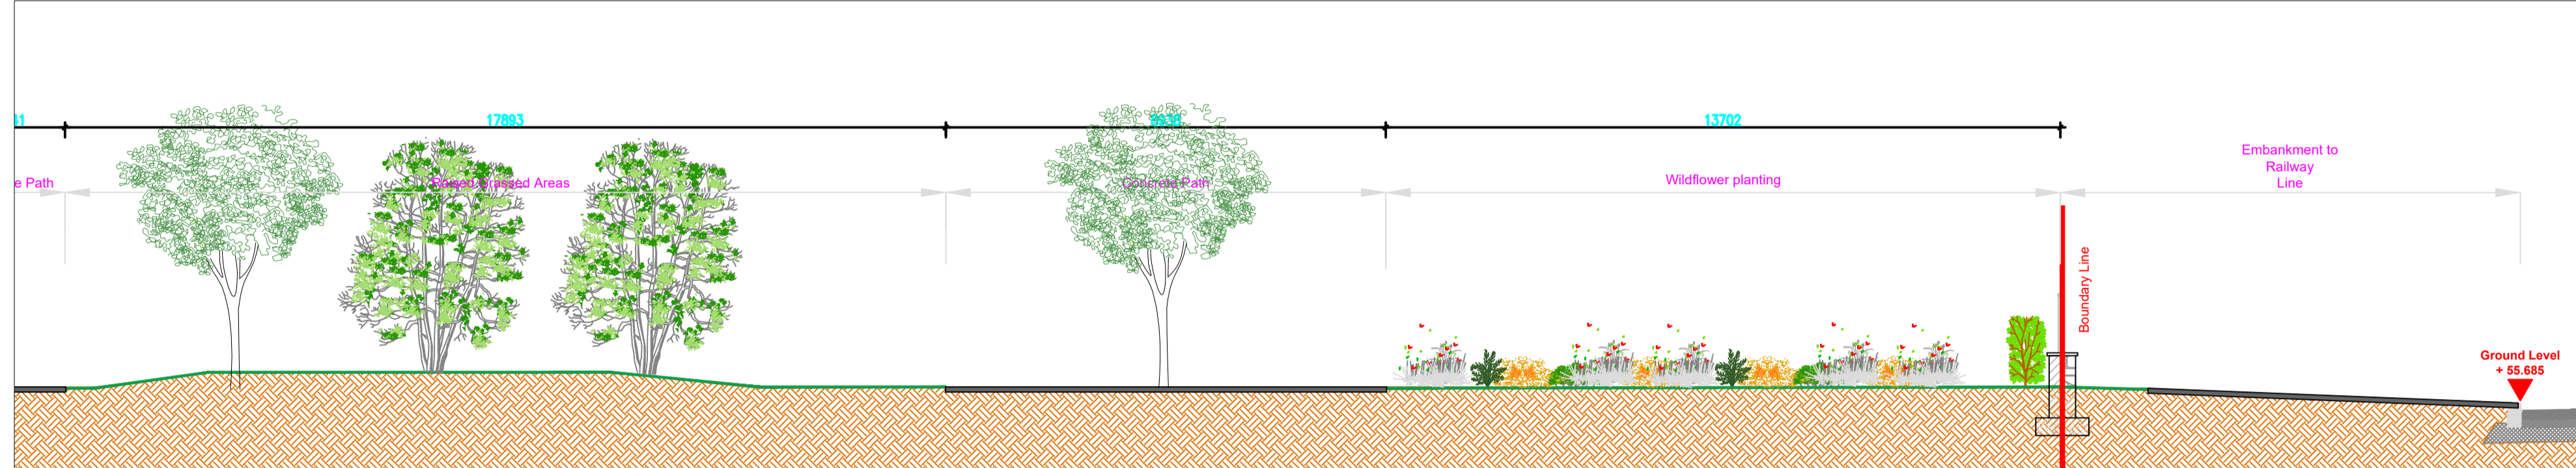

Landscape Section C Scale (1:100)

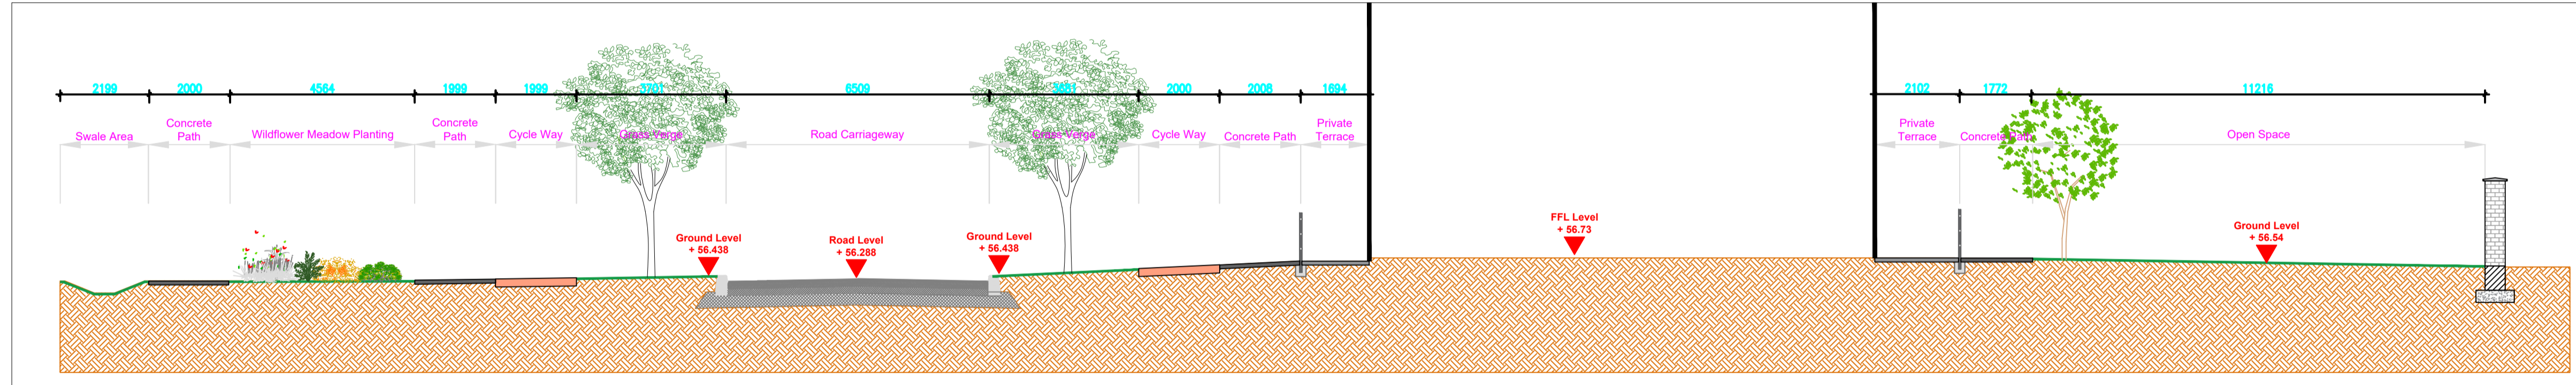

Landscape Section D Scale (1:100)

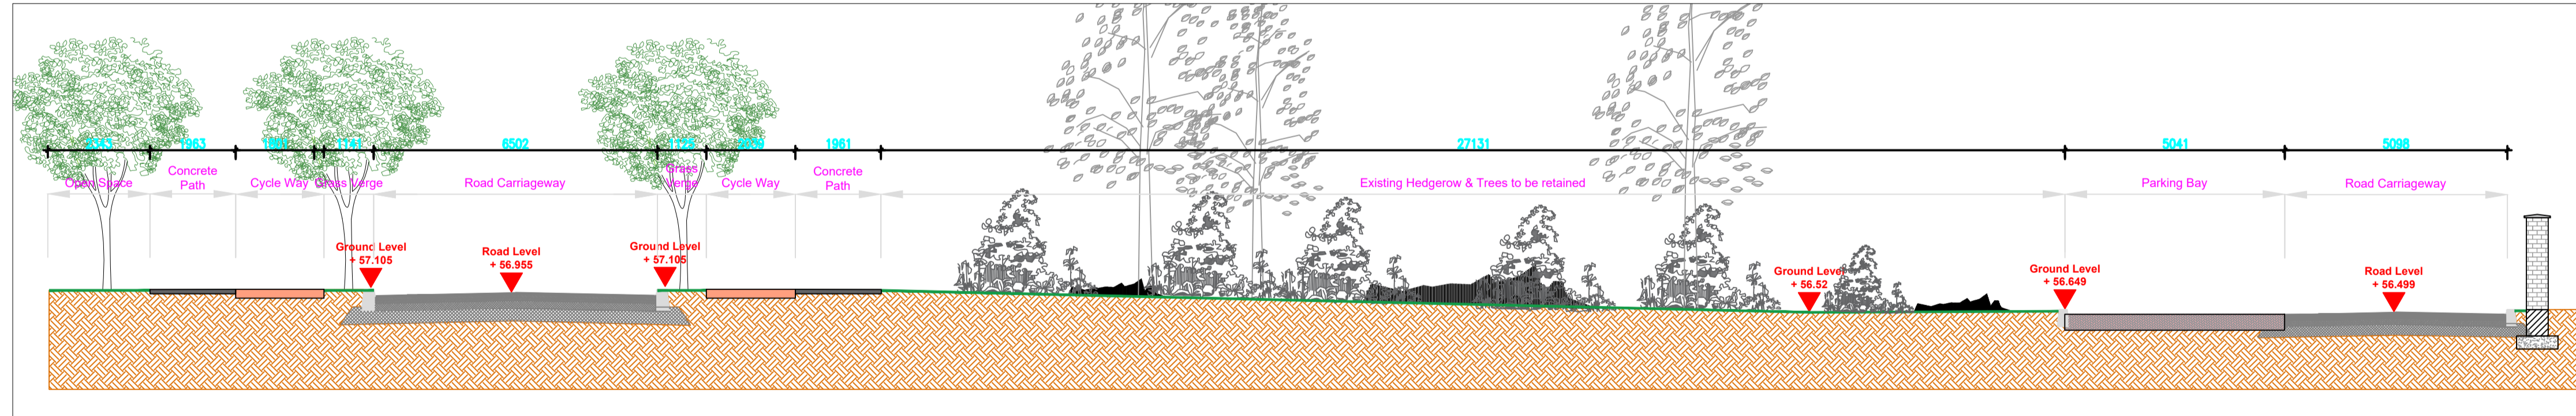

Section Key Plan



REV	DATE	BY	CHECKED	DESCRIPTION
L	18/12/2023	PR	RMD	Compliance
K	31/10/2023	PR	RMD	Compliance
J1	16/10/2023	PR	RMD	Compliance
J	13/10/2023	PR	RMD	Compliance
I	10/10/2023	PR	RMD	Compliance
H	28/09/2023	PR	RMD	Compliance
G	22/09/2023	PR	RMD	Compliance
F	10/08/2023	PR	RMD	Compliance
E	07/07/2023	PR	RMD	Compliance

Project Title: Clonburris SDZ at Dublin 22	
Client: Kelland Homes	Dwg No. 03(i) S.C.T.
Drawing Title: Landscape Sections (i)	Scale 1:100 at A1
Job No. 1577	Date 12/11/2020

Ronan MacDiarmada + Associates Ltd.
Landscape Architects and Consultants.

5 Tootenhill, Rathcoole, Co. Dublin
tel: +353 1 412 4476 mob: 086 26 25 438
fax: +353 1 401 3748 e-mail: ronan@mda.ie

This Drawing is Copyright ©