



Tree Pit Detail Scale (1:50)

Plan View of Urban Soil Tree Pit

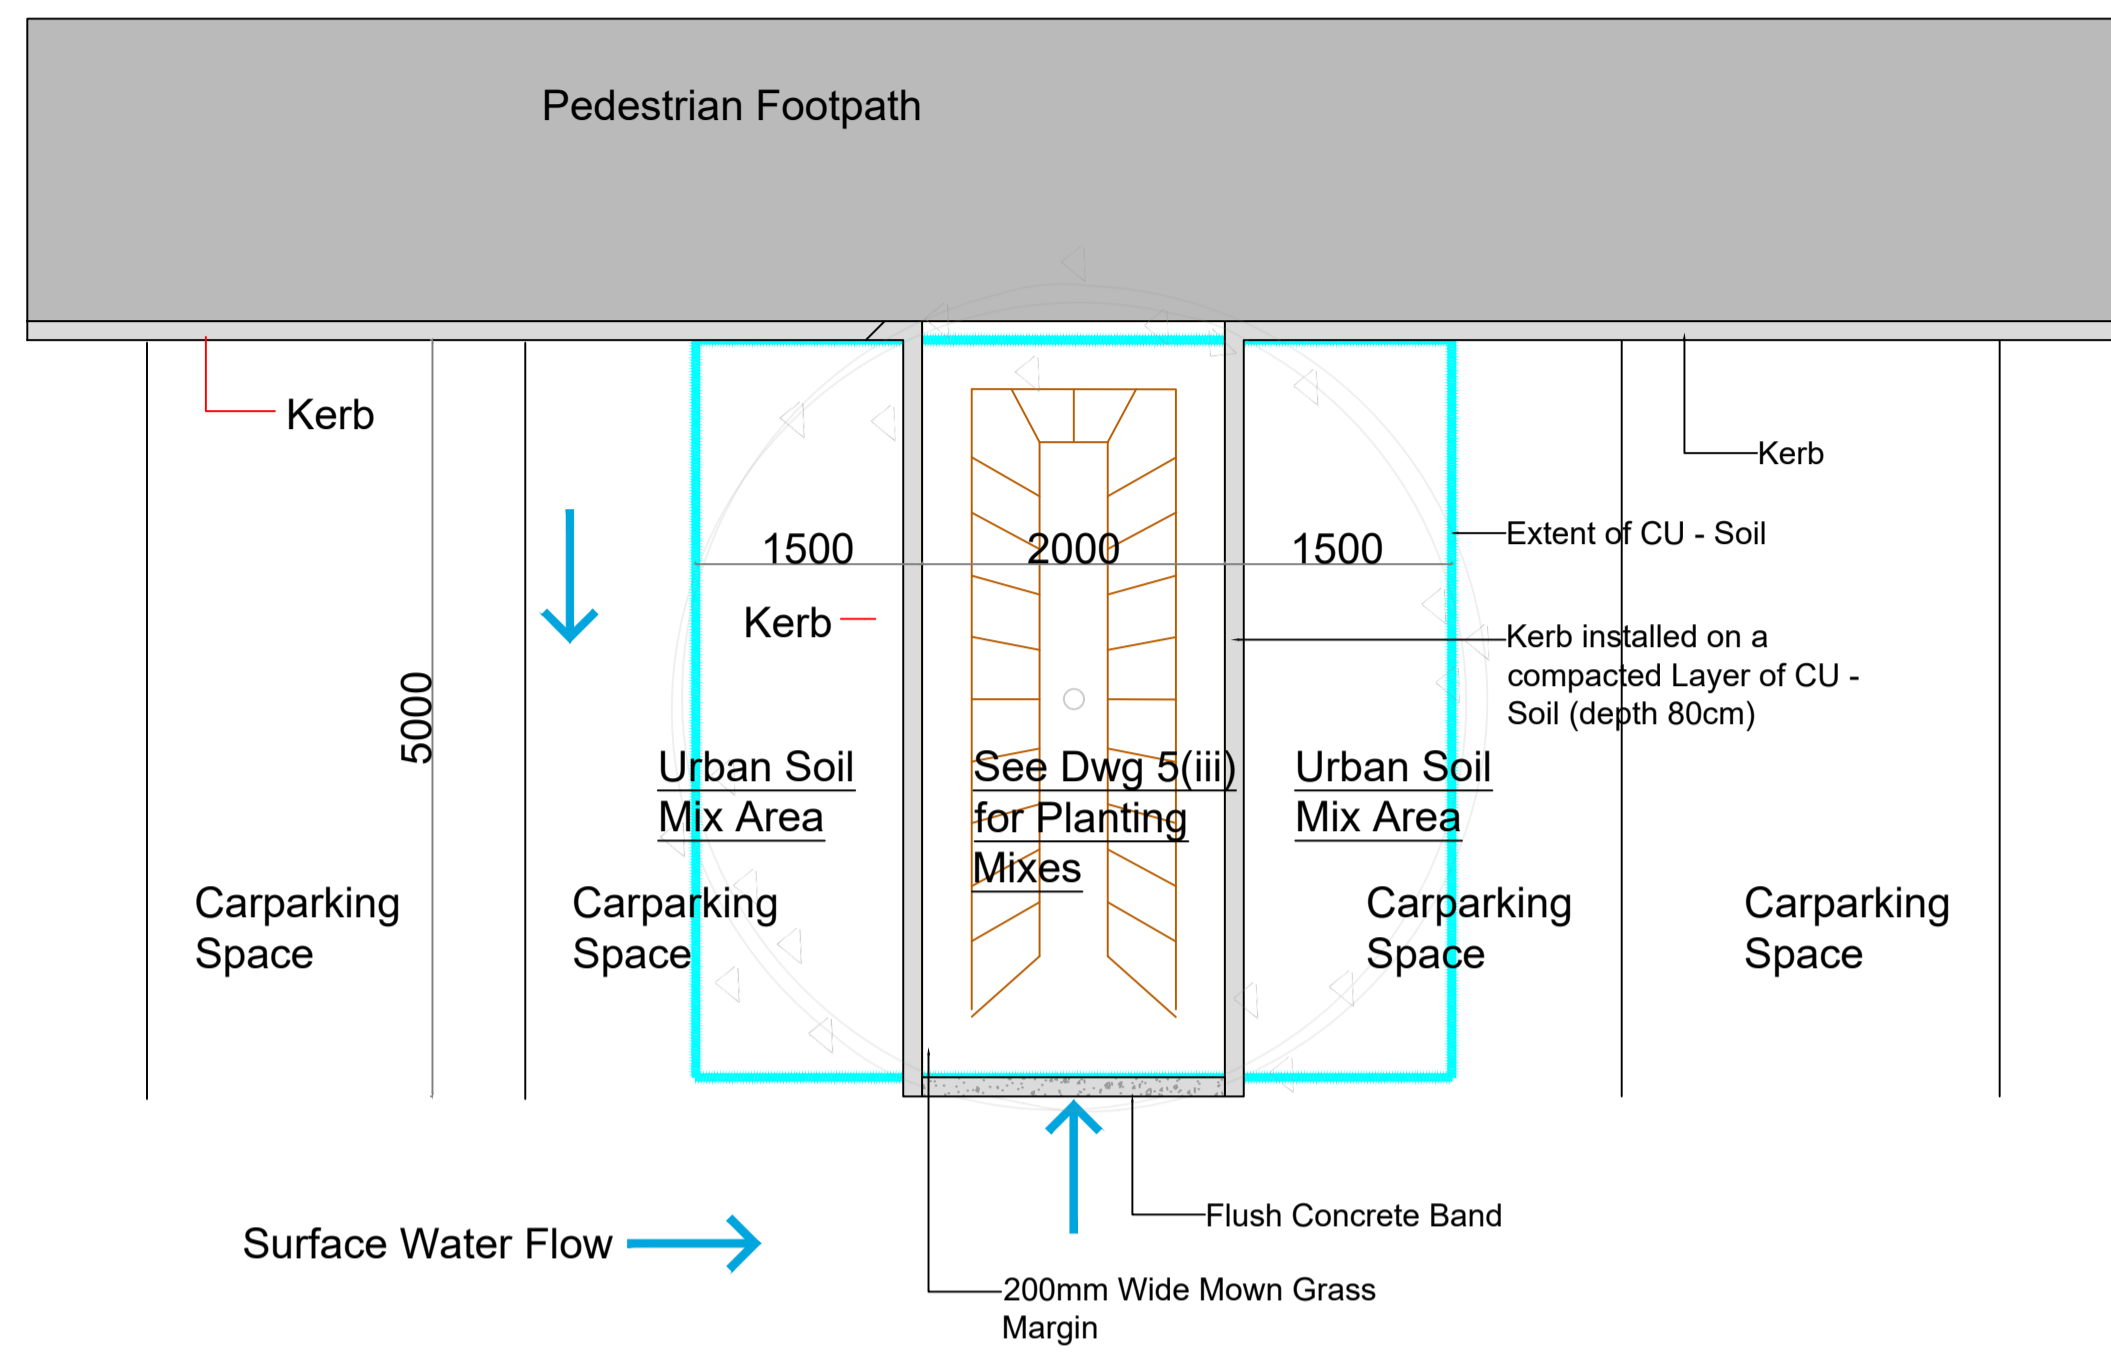


Front View of Urban Tree Pit

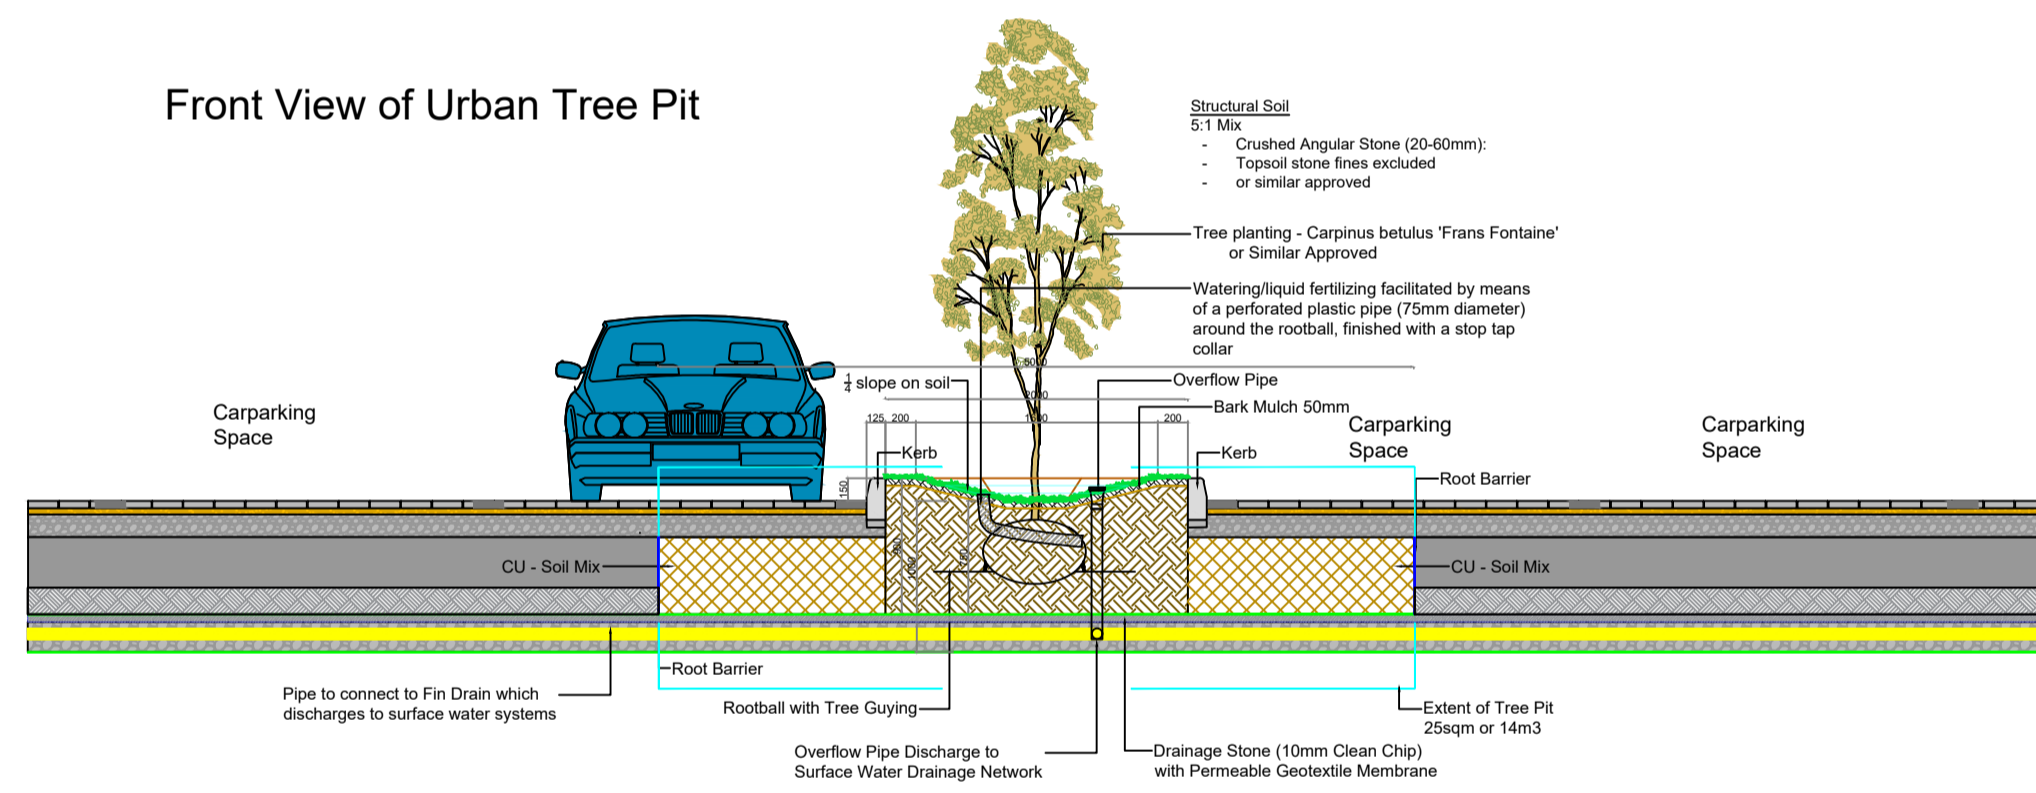

Planting Mix 1 - Tree Pit 12.5m²

No.	Name	Size	%	Qty:
1	Persicaria affine	1Ltr.	40%	10
2	Astible (<i>False spirea</i>)	2Ltr.	10%	3
3	Iris siberica (<i>Siberian Flag</i>)	2Ltr.	15%	4
4	Helleborus (<i>Lenten rose</i>)	2Ltr.	20%	5
5	Carex pendula (<i>Weeping Sedge</i>)	1Ltr.	15%	4

Tree Pit Planting Mix Detail Scale (1:10)

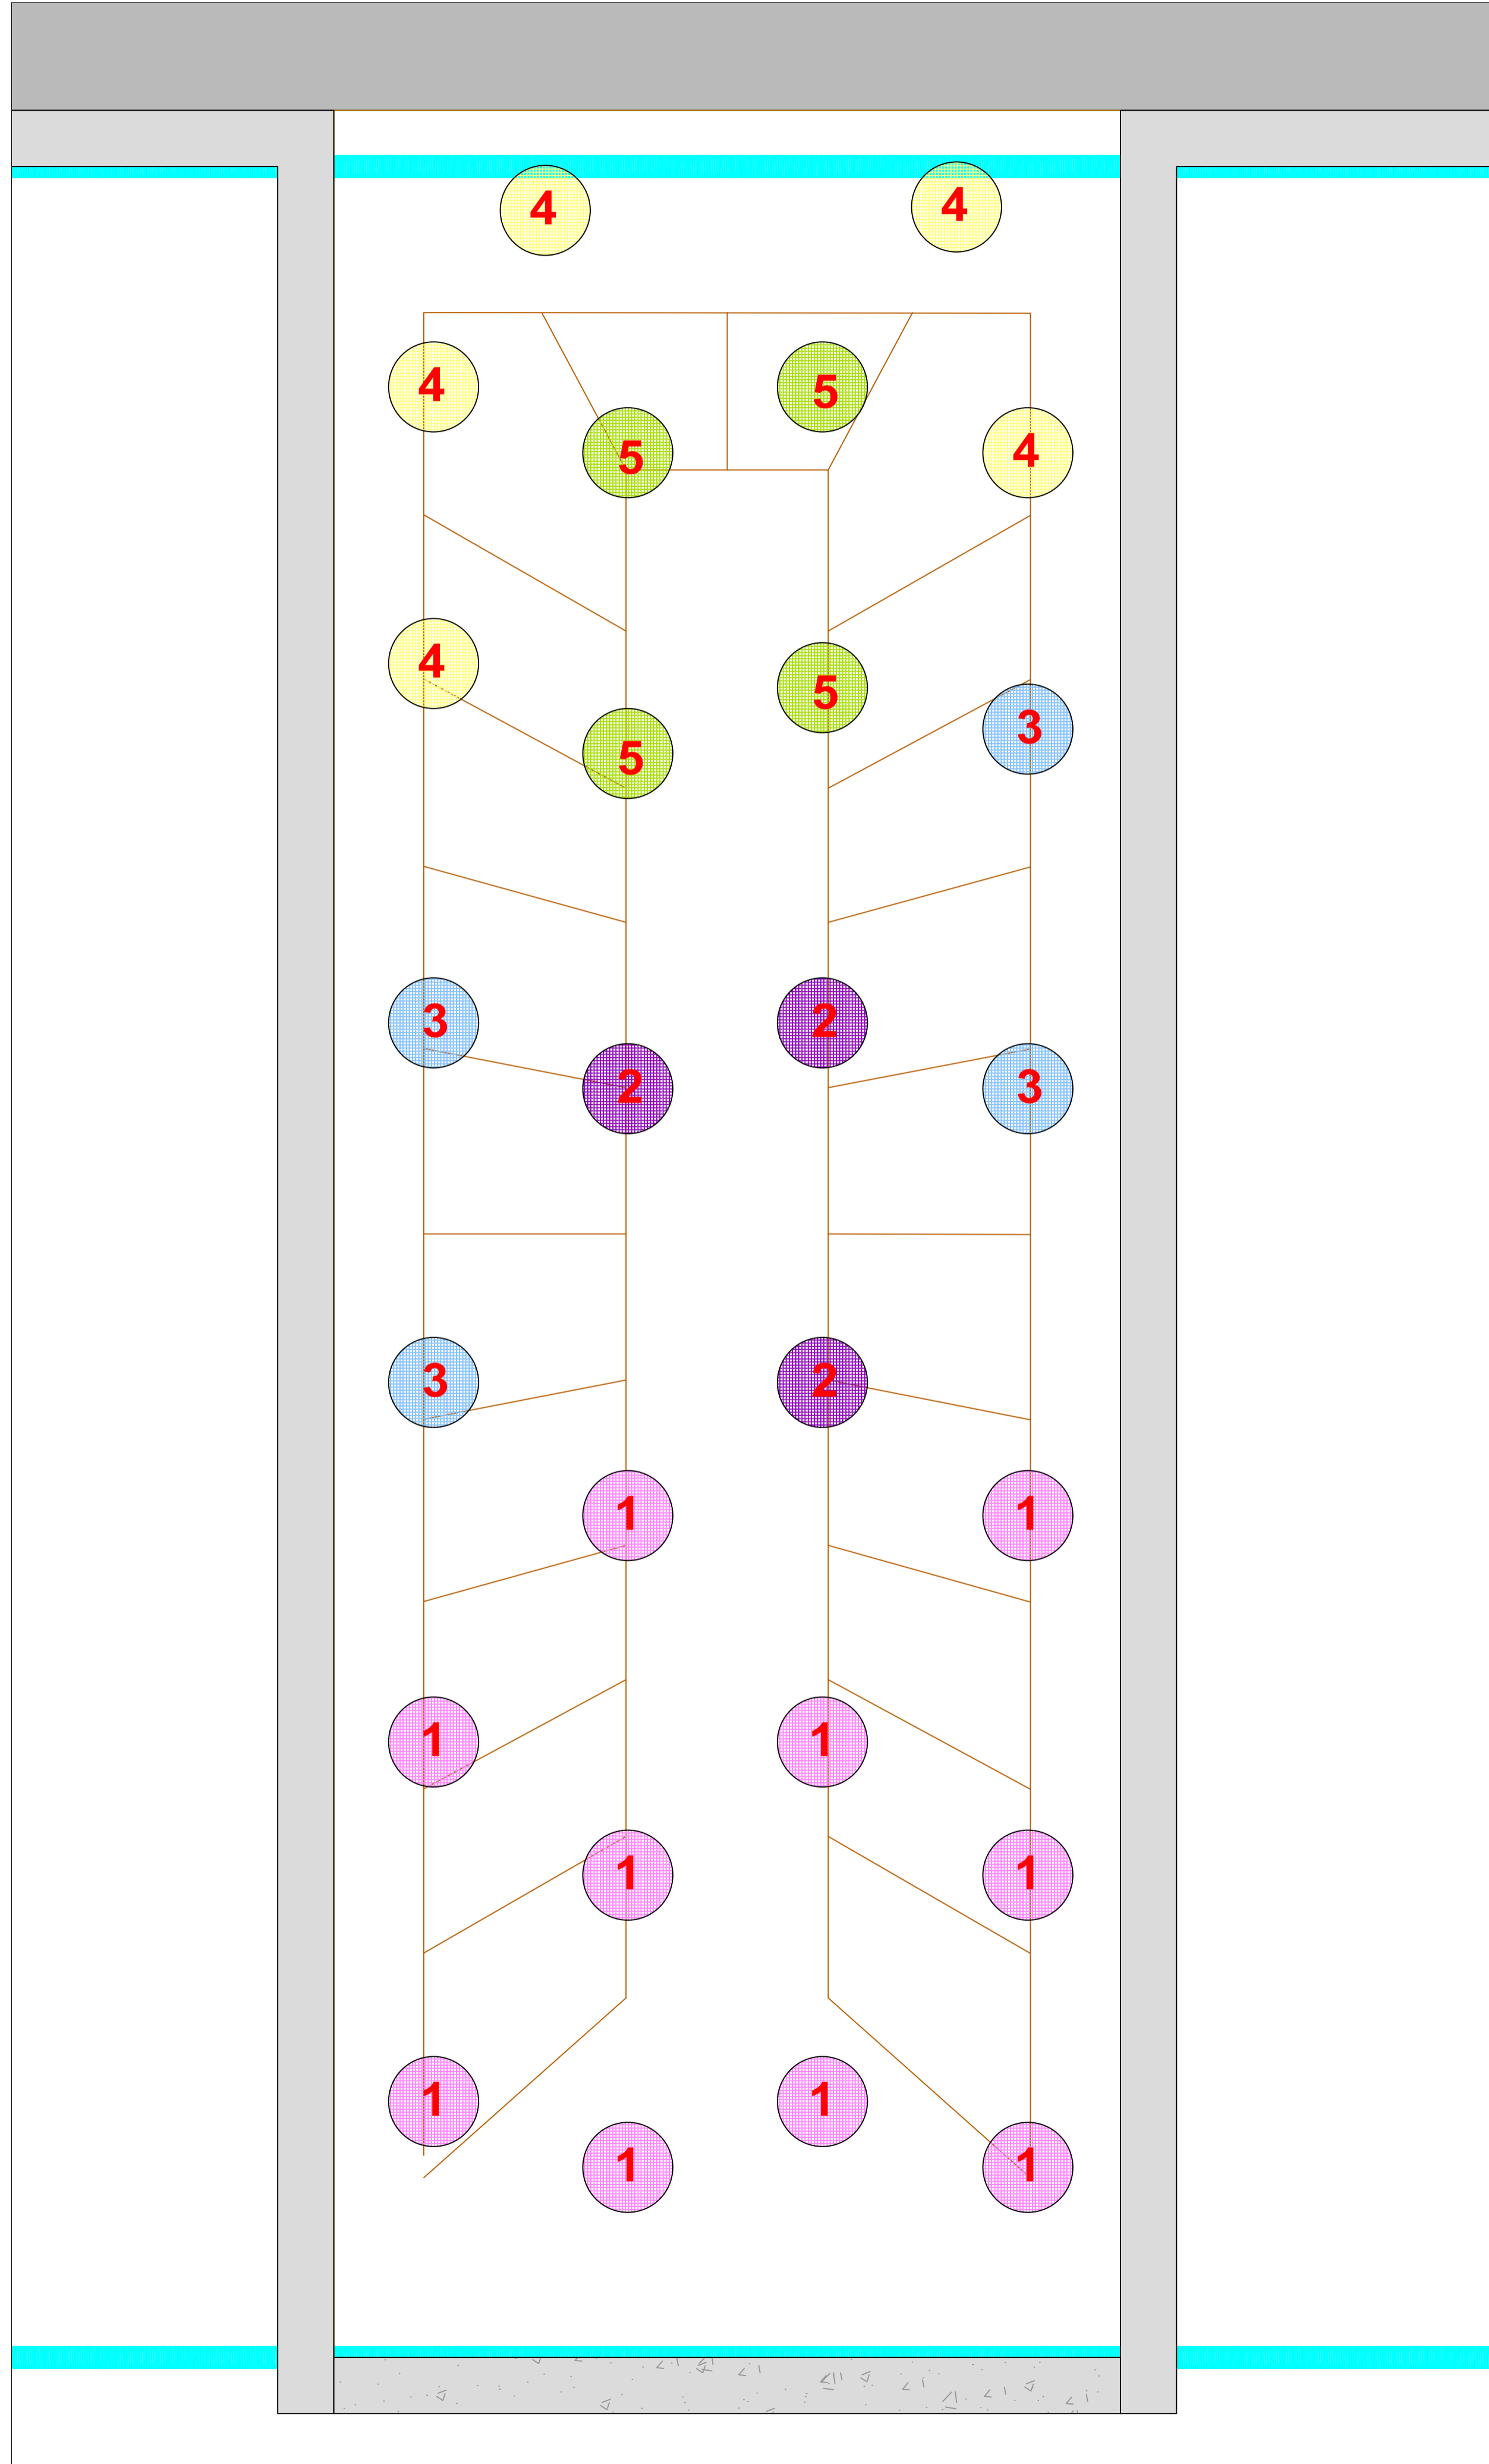

REV	DATE	BY	CHECKED	DESCRIPTION
L	18/12/2023	FR	RMD	Compliance
K	31/10/2023	FR	RMD	Compliance
J1	16/10/2023	FR	RMD	Compliance
J	13/10/2023	FR	RMD	Compliance
I	10/10/2023	FR	RMD	Compliance
H	28/09/2023	FR	RMD	Compliance
G	22/09/2023	FR	RMD	Compliance
F	10/08/2023	FR	RMD	Compliance
E	07/07/2023	FR	RMD	Compliance

Project Title: Clonburris SDZ at Dublin 22

Client: Kelland Homes Dwg No. 05 T PIT D (11)

Drawing Title: Tree Pit Detail Scale 1/500

Job No. 1577 Date 12/11/2020

Ronan MacDiarmada + Associates Ltd.
Landscape Architects and Consultants.

5 Tootenhill, Rathcoole, Co. Dublin
tel: +353 1 412 4476 mob: 086 26 25 438
fax: +353 1 401 3748 e-mail: ronan@mda.ie