


**Detail D01** Dwg LD-03-CE 1750mm High plinth wall + boundary railing.  
See LP-01-CE for location  
Scale @ 1:20




**Detail D02** Dwg LD-03-CE 1200mm High boundary railing.  
See LP-01-CE for location  
Scale @ 1:20

Rev.	Date	Note
01	00/00/0000	TBC

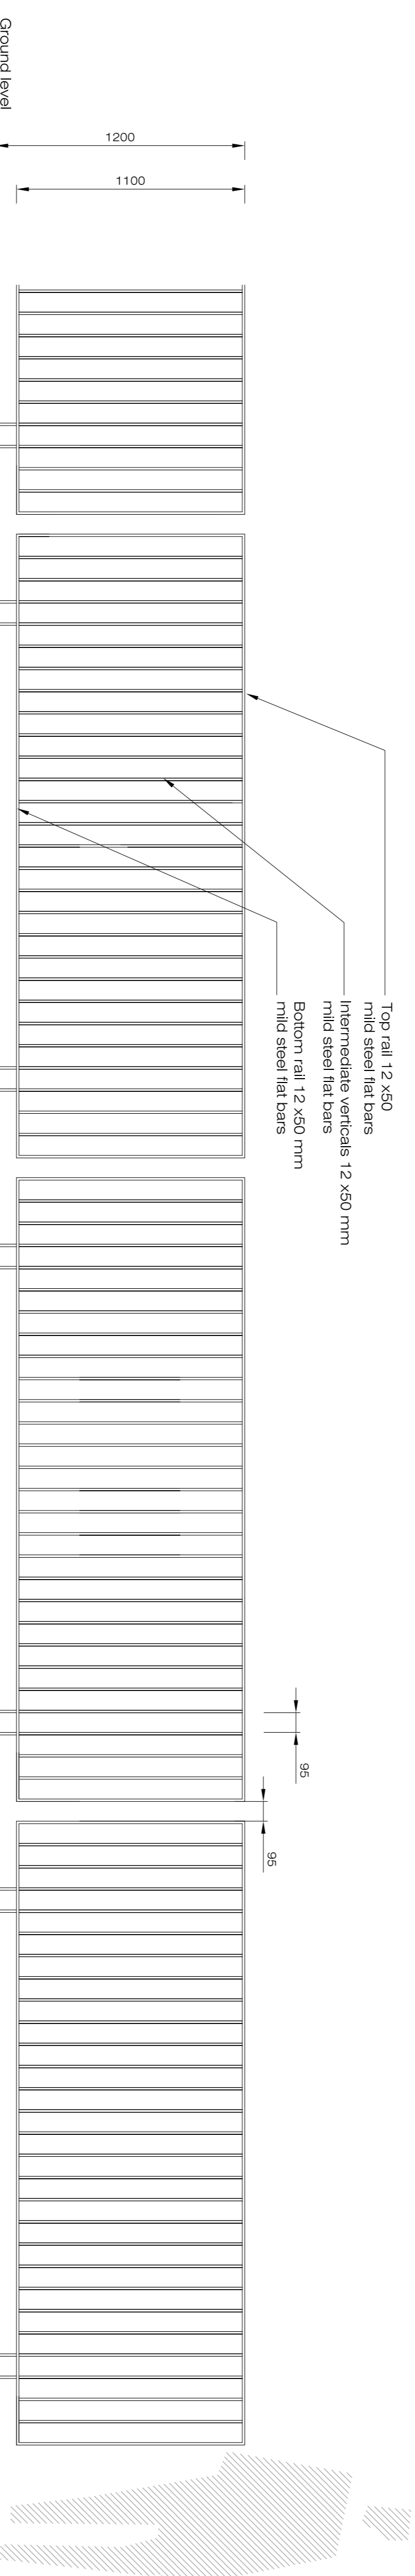

General Notes

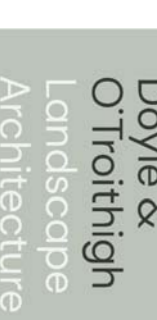

Project Name		Boundary details	
N6, 1 Adamstown Boulevard			
Status	Compliance	Drawing No.	LD-03-CE
Project No.	21-038	Revision No.	00
Scale	1:20	Drawn By	D OT
Date	11/07/2024	Checked By	DKOT
Lead Designer	Doyle & O'Treighigh	Office Address	
Author	D Doyle	Phone	
Designer	D Doyle	Email	
Checker	D Doyle		