


GENERAL NOTES

THIS DRAWING TO BE READ IN CONJUNCTION WITH ARCHITECT'S DRAWINGS, CONSULTANT ENGINEER'S DRAWINGS AND SPECIFICATIONS AND LANDSCAPE ARCHITECT'S DRAWINGS AND SPECIFICATIONS. UNITS 0.00M.



LEGEND

- Site Boundary
- Apartment Parking 43 Spaces - On Street 26%
- House Parking 68 Spaces - On Street 42%
- House Parking 52 Spaces - On Curtilage 32%
- Total Parking 163 spaces
- EV Electric Vehicle charging points 34 Spaces - 20%

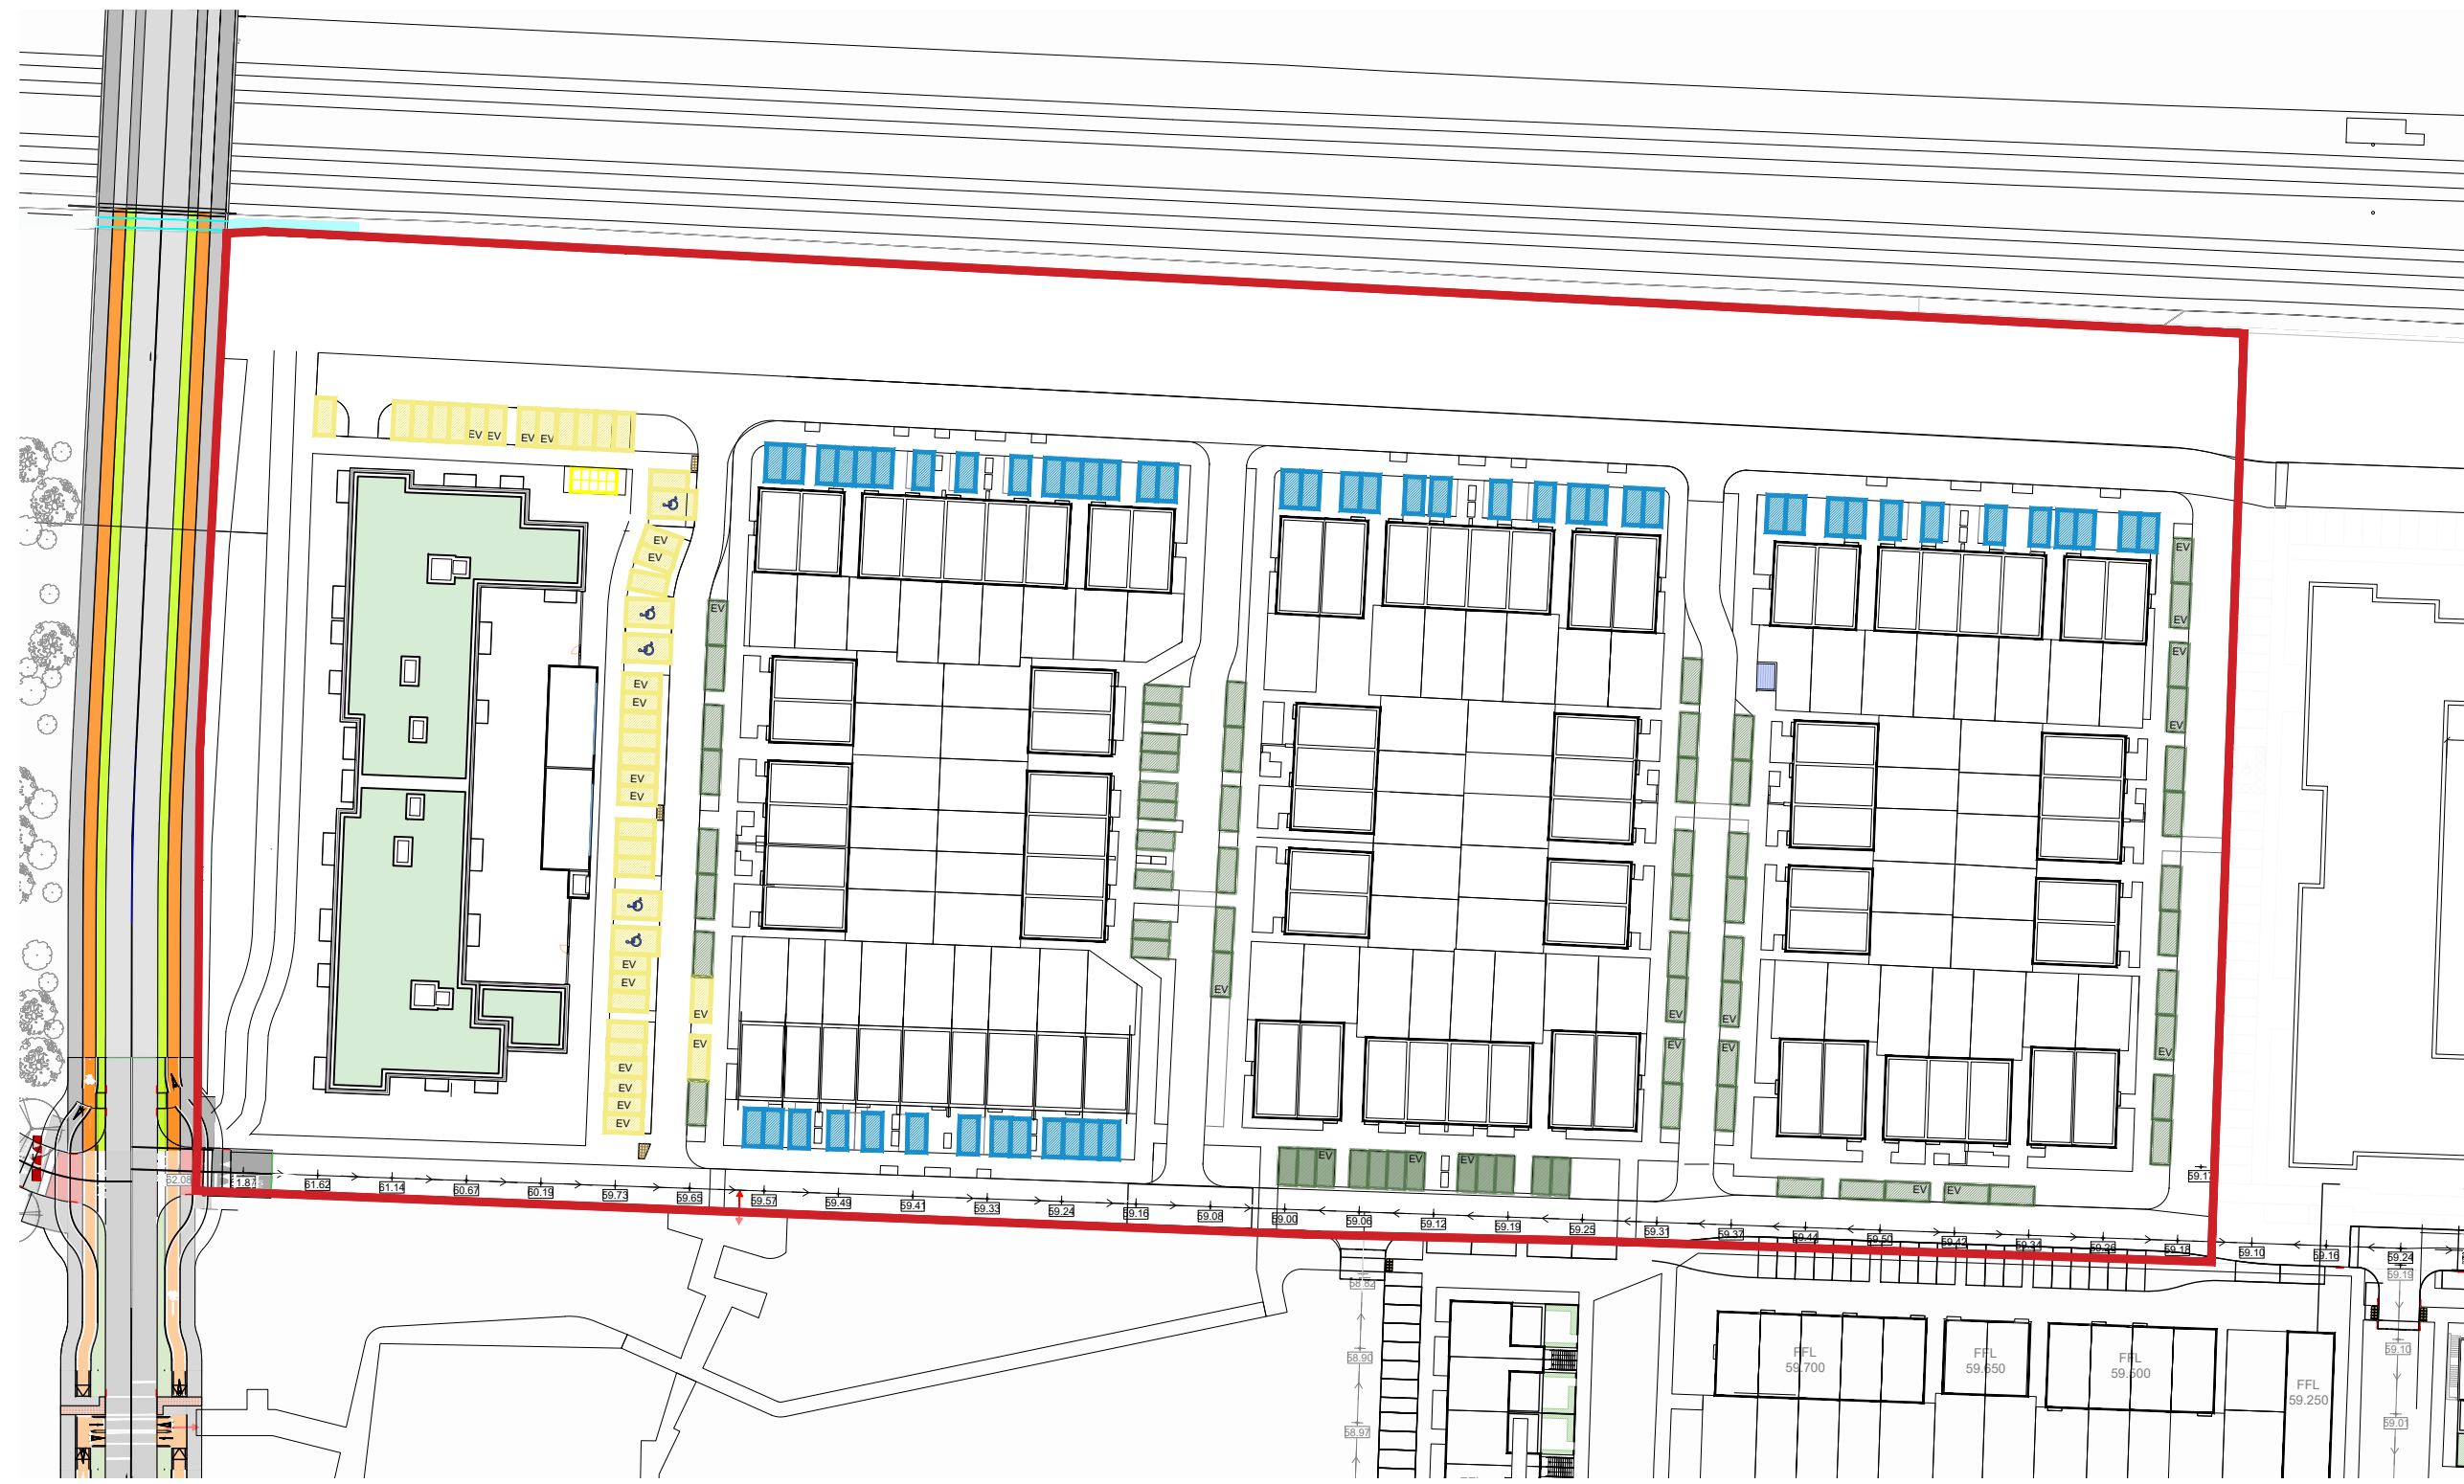

COMPLIANCE

REVISIONS		
DATE	DESCRIPTION	No.
JAN 24	COMPLIANCE SUBMISSION	A

MFCROSSAN O'ROURKE MANNING ARCHITECTS

PROJECT TITLE: CONBURRIS T3	DATE: Nov'22	DRAWN BY: CC
DRAWING TITLE: PARKING STRATEGY	SCALE: 1:500@A1	REVISION: A
JOB NO: 22005	DRAWING NO: COM50	
1 Grantham Street, Dublin 8, D08 A9P7, Ireland. Tel: 01-4788700 Fax: 01-4788711 E-Mail: arch@mcorm.com		

NOTES:
DO NOT SCALE FROM DRAWINGS. WORK TO FIGURED DIMENSIONS ONLY. ARCHITECT TO BE NOTIFIED OF ALL DISCREPANCIES.