




D Section
SCALE 1:150



D Section
SCALE 1:200

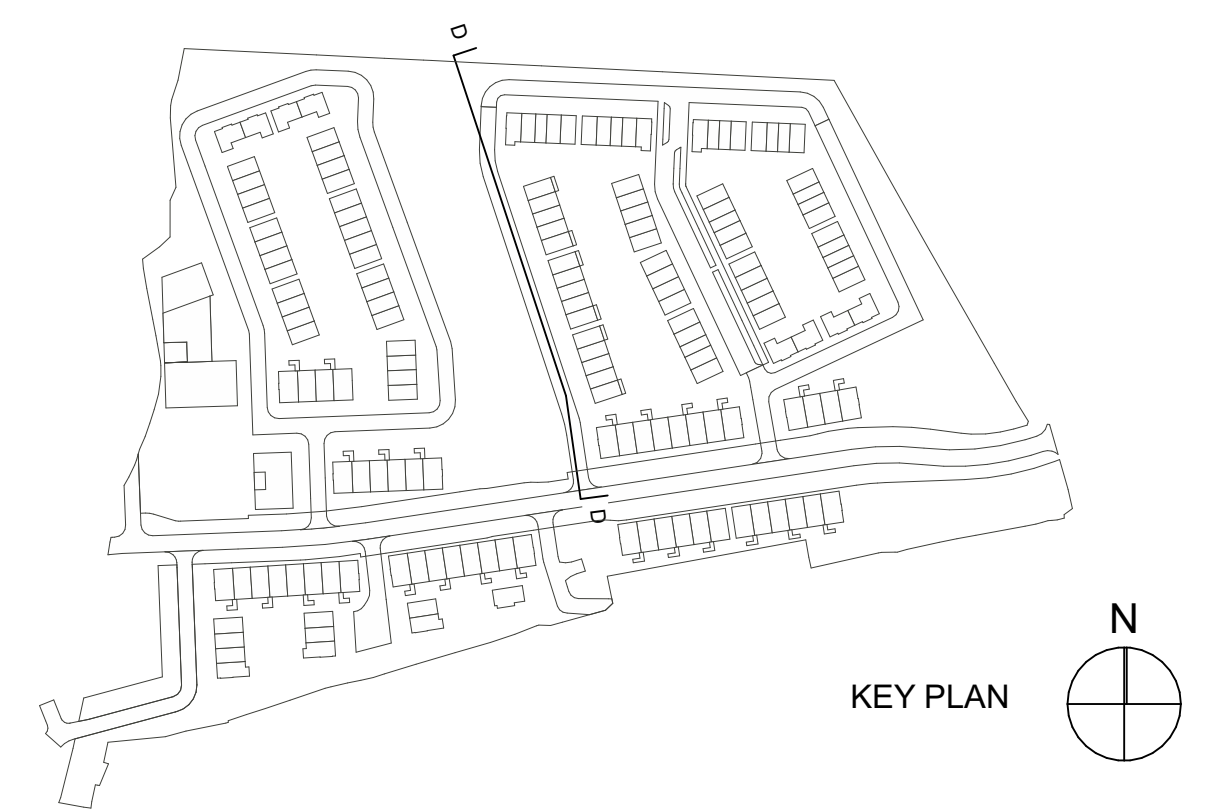

	Compliance		DAVEY + SMITH ARCHITECTS	
	<small>DAVEY + SMITH ARCHITECTS Unit 13, THE SEAPORT BUILDING, 44-45 CLONTARF ROAD, CLONTARF, DUBLIN 3 PH: 01 2471038 EMAIL: info@davey-smith.com WEB: www.davey-smith.com</small>			
Layout ID: 2004 PL 007		Scale: 1:200, 1:150		Job No: 2004
Project: Clonburris, K1		Series: Construction		Date: 01/02/2024
Drawing Name: Site Section D		Status:		Revision:

THIS DRAWING TO BE READ IN CONJUNCTION WITH RELEVANT CONSULTANTS DRAWINGS - NOTIFY ARCHITECTS OF ANY DISCREPANCIES - CHECK DIMENSIONS ON SITE - USE FIGURE DIMENSIONS ONLY - COPYRIGHT RESERVED FOR DAVEY + SMITH ARCHITECTS LTD.