



1.1 Aderrig Phase 3 Materials & Finishes Sheet 1



Likestone "Lava" Grey / Brown brick,
White Self Coloured render
with contrasting light grey render panels



Dark Grey PVC windows, doors and rain water
goods with dark grey concrete roof tiles all
to match Aderrig Phase 2




All Houses and Duplexes typical street



All Houses typical street

1.2 Aderrig Phase 3
Materials & Finishes
Landmark Building only

Landmark Building

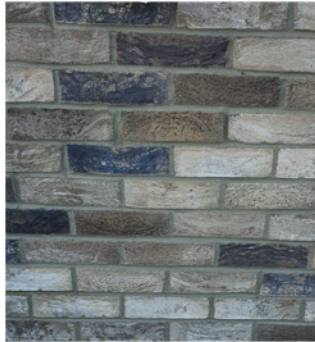


Likestone "Lava" Grey / Brown
base brick



Likestone "Milano" Dark Grey /
Brown contrast brick



White Self Coloured render

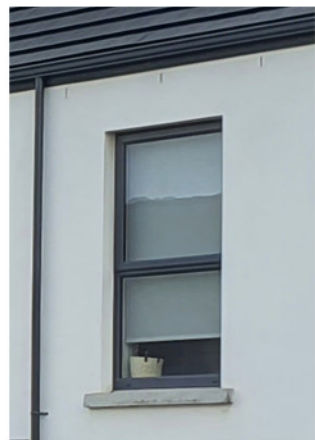

Dark Grey PVC windows, doors
and rain water goods with dark
grey concrete roof tiles all
to match Aderrig Phase 2



Dark Grey aluminium
window liners



Dark Grey aluminium
projecting feature
elements



Likestone "Milano"
Dark Grey / Brown
contrast brick






Likestone "Lava"
Grey / Brown
base brick

Projecting
feature
element

1.3 Proposed Materials - Celbridge Link Road (Duplex Units)



Celbridge Link Road - Western Elevation

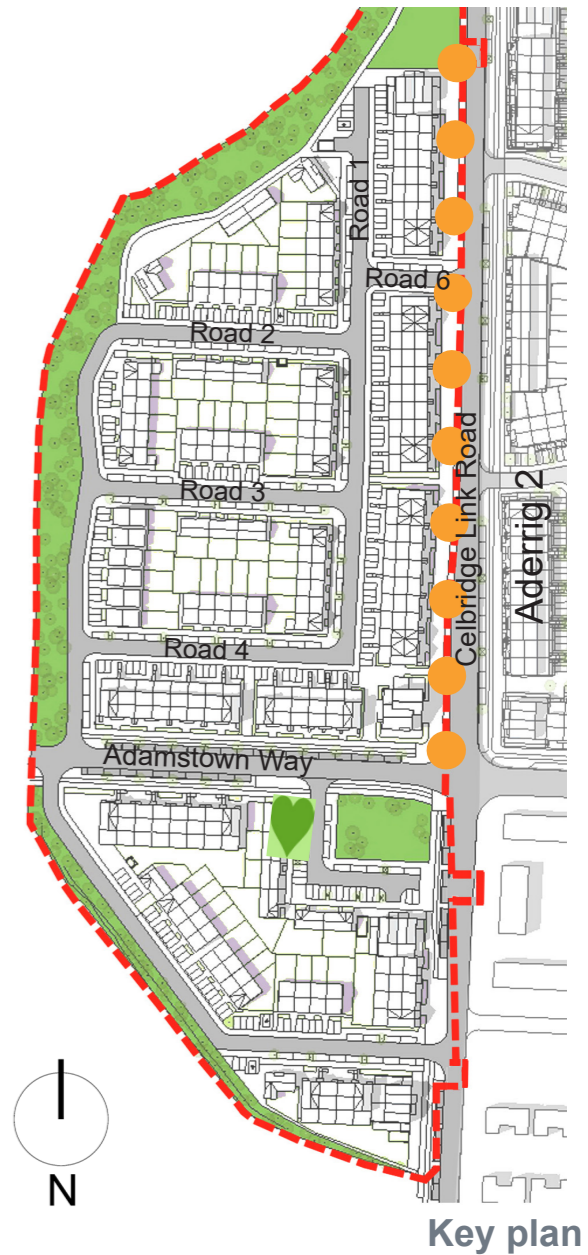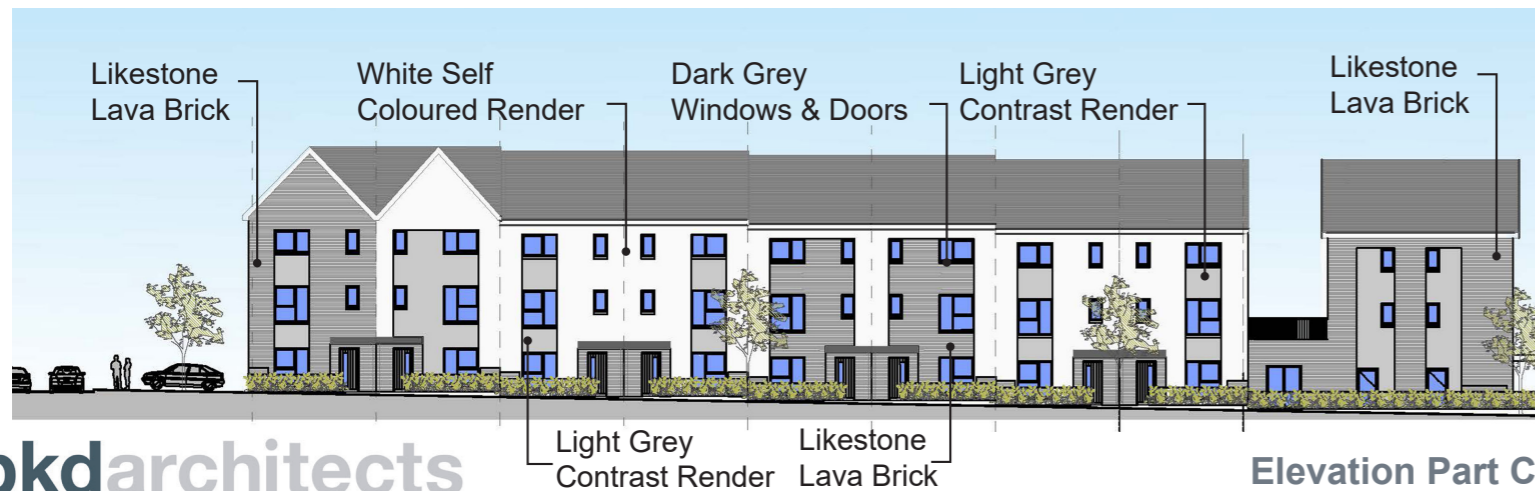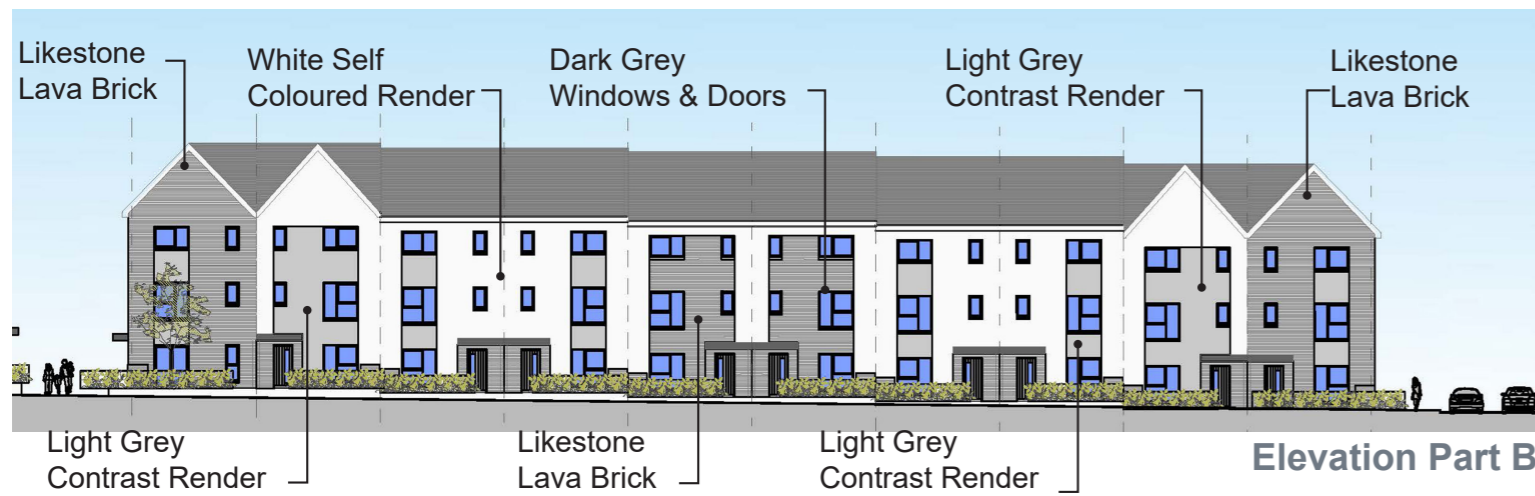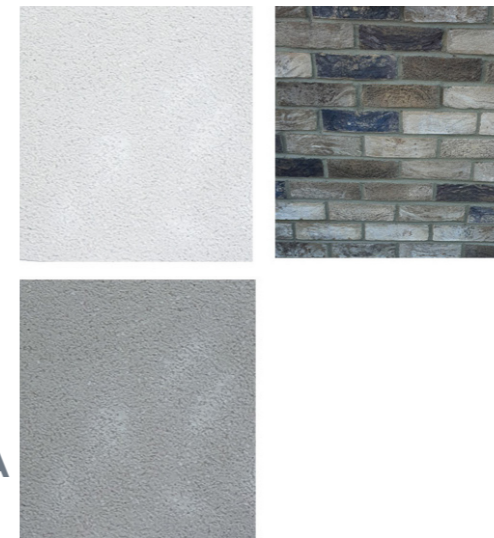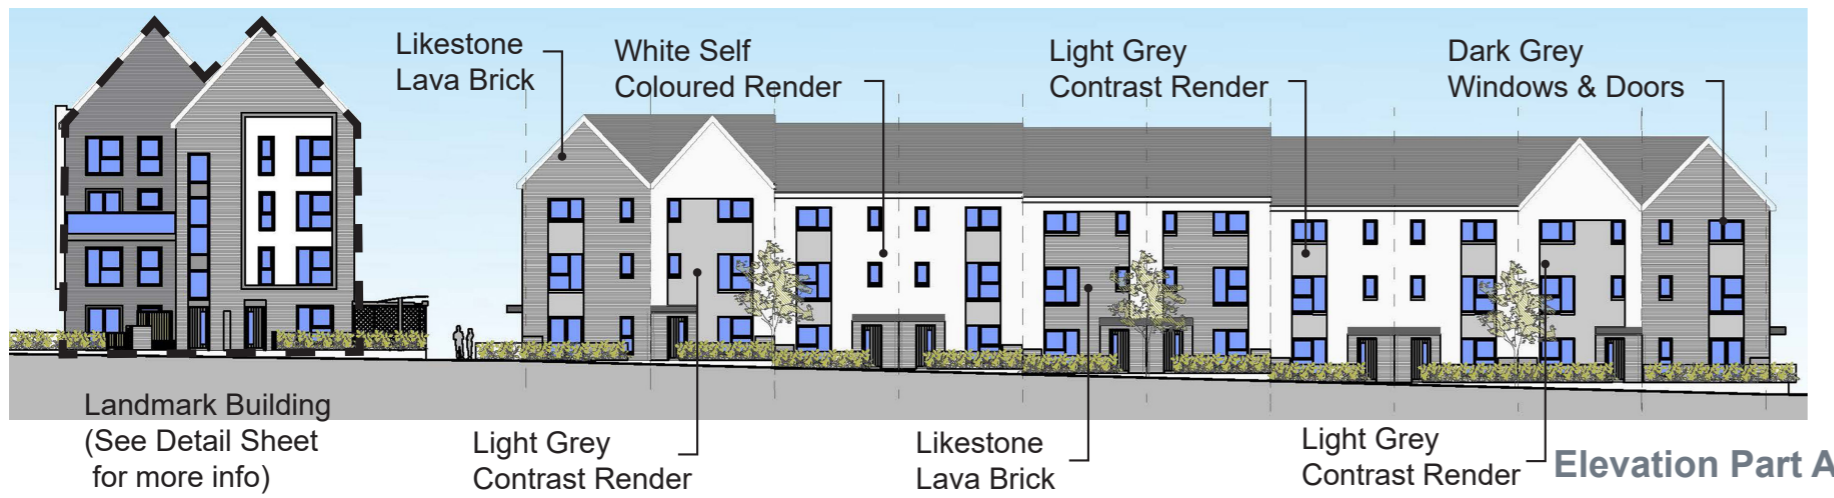


Dark Grey PVC windows, doors and rain water goods with dark grey concrete roof tiles all to match Aderrig Phase 2


1.4 Proposed Materials - Duplex Units, Adamstown Way



Adamstown Way - Northern Elevation

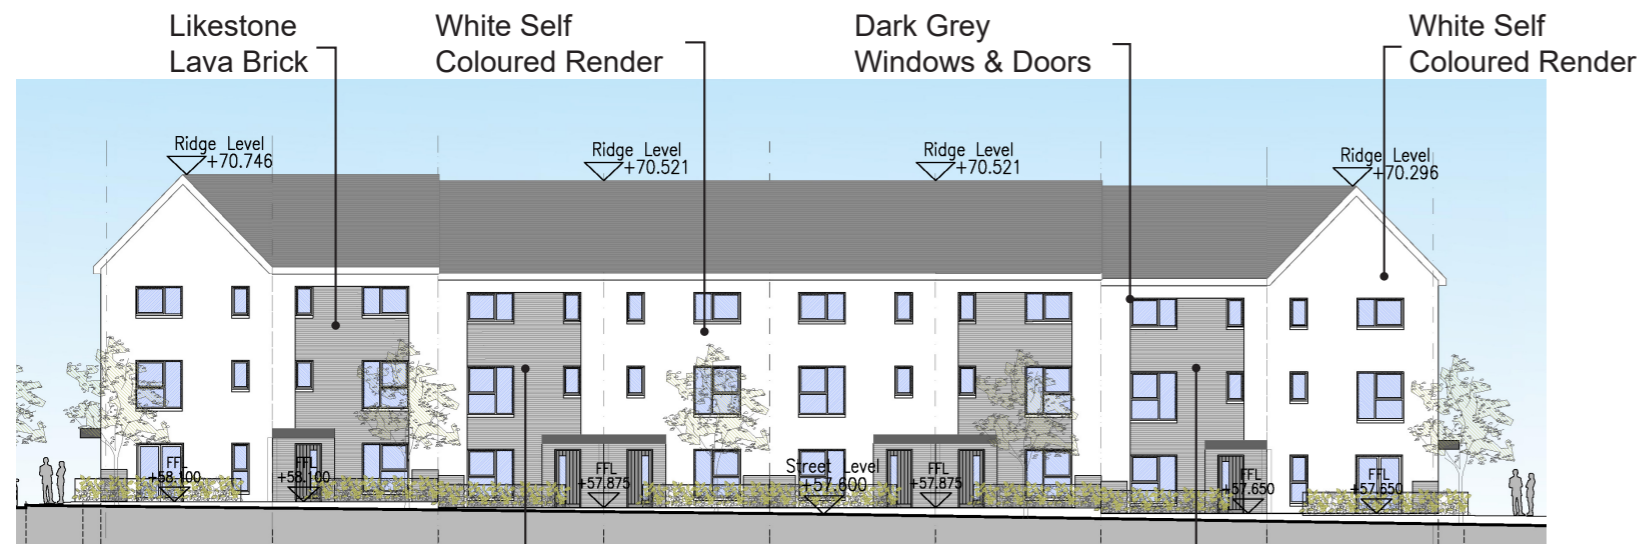

Elevation Part A

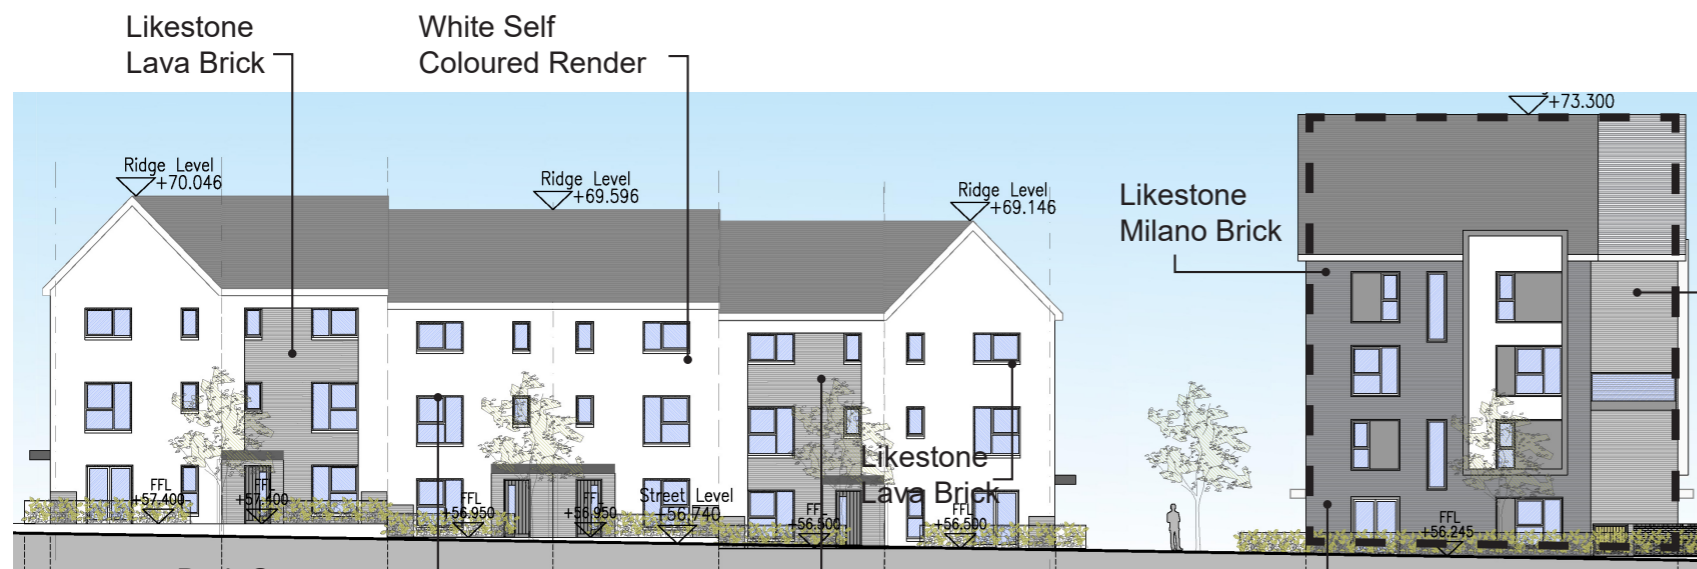

Elevation Part B


Landmark Building
(See Detail Sheet
for more info)



Dark Grey PVC windows, doors and rain water goods with dark grey concrete roof tiles all to match Aderrig Phase 2




Limestone "Lava" Grey/Brown brick
Limestone "Milano" Dark Grey/Brown brick
White Self Coloured render
with contrasting light grey render panels

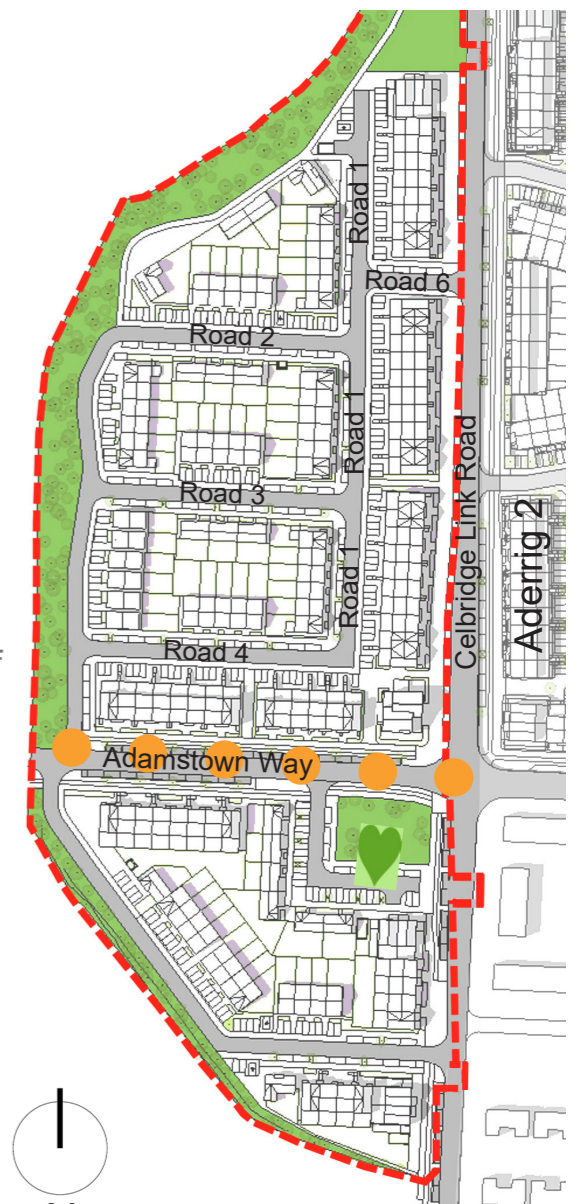


Key plan


1.5 Proposed Materials - Houses, Side Streets (Typical Street - Road 1)

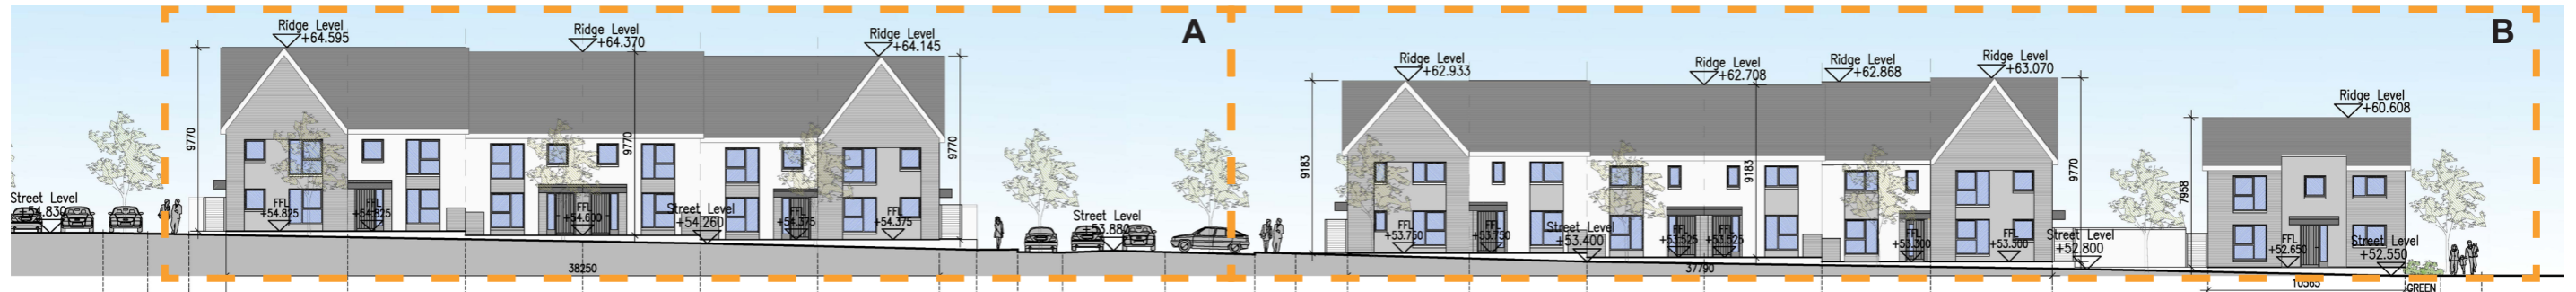

Road 1 Elevation

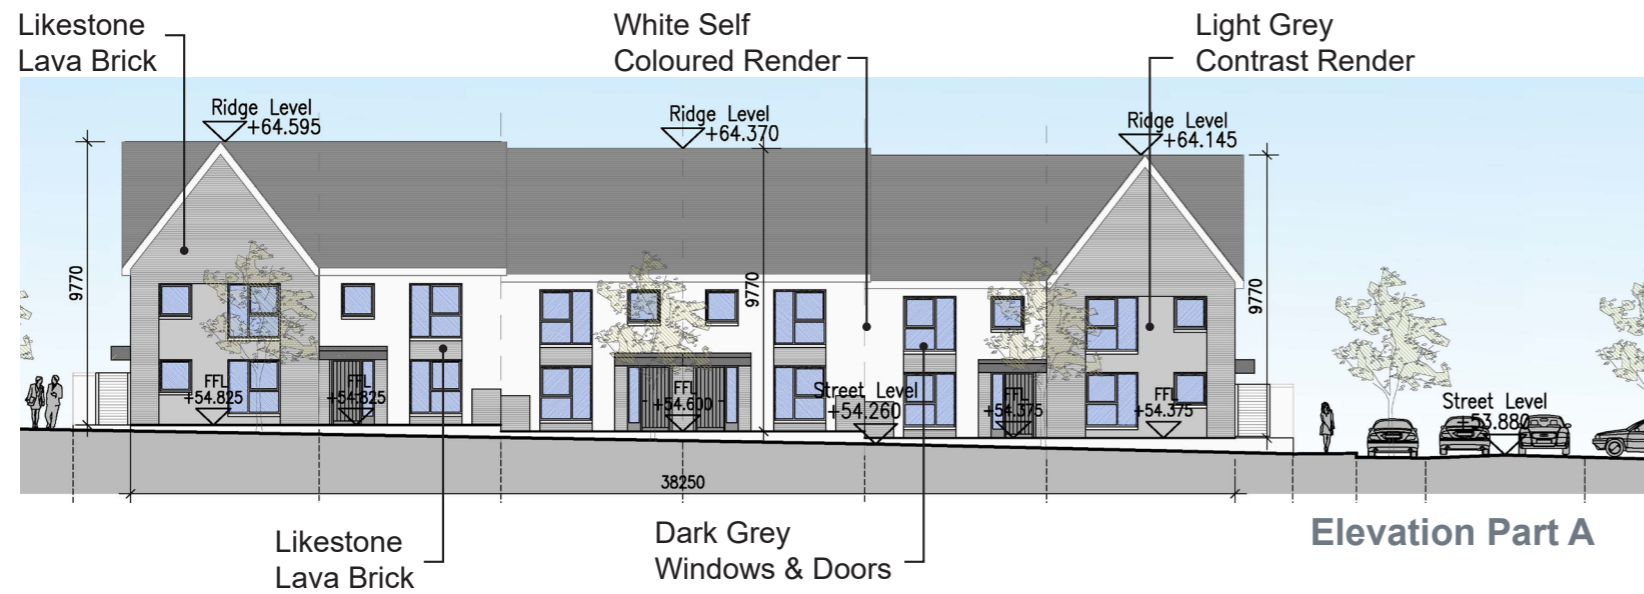

Elevation Part A

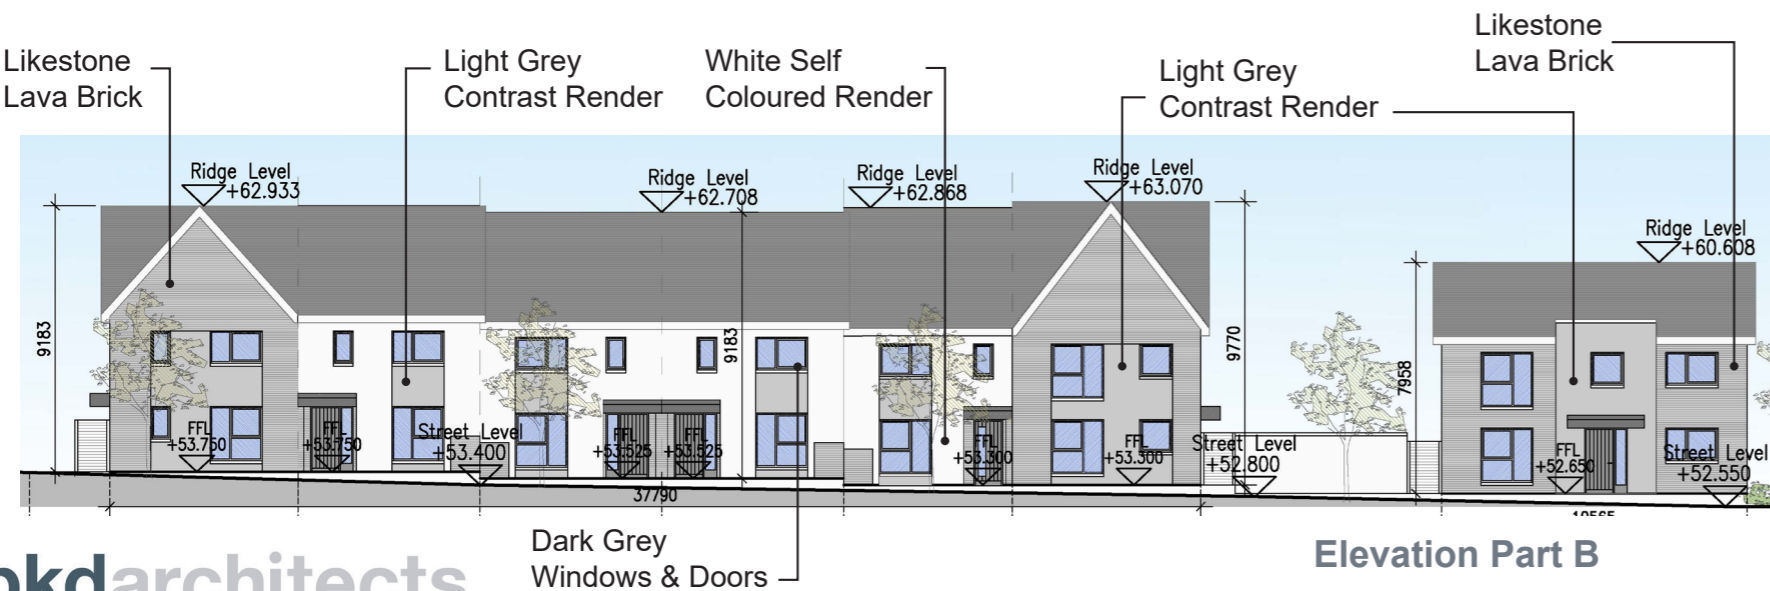

Elevation Part B



Dark Grey PVC windows, doors and rain water goods with dark grey concrete roof tiles all to match Aderrig Phase 2



Likestone "Lava" Grey/Brown brick
White Self Coloured render with
contrasting light grey render panels




Key plan

1.6 Proposed Materials - Houses, Side Streets (Typical Street - Road 3)




Road 3 Elevation

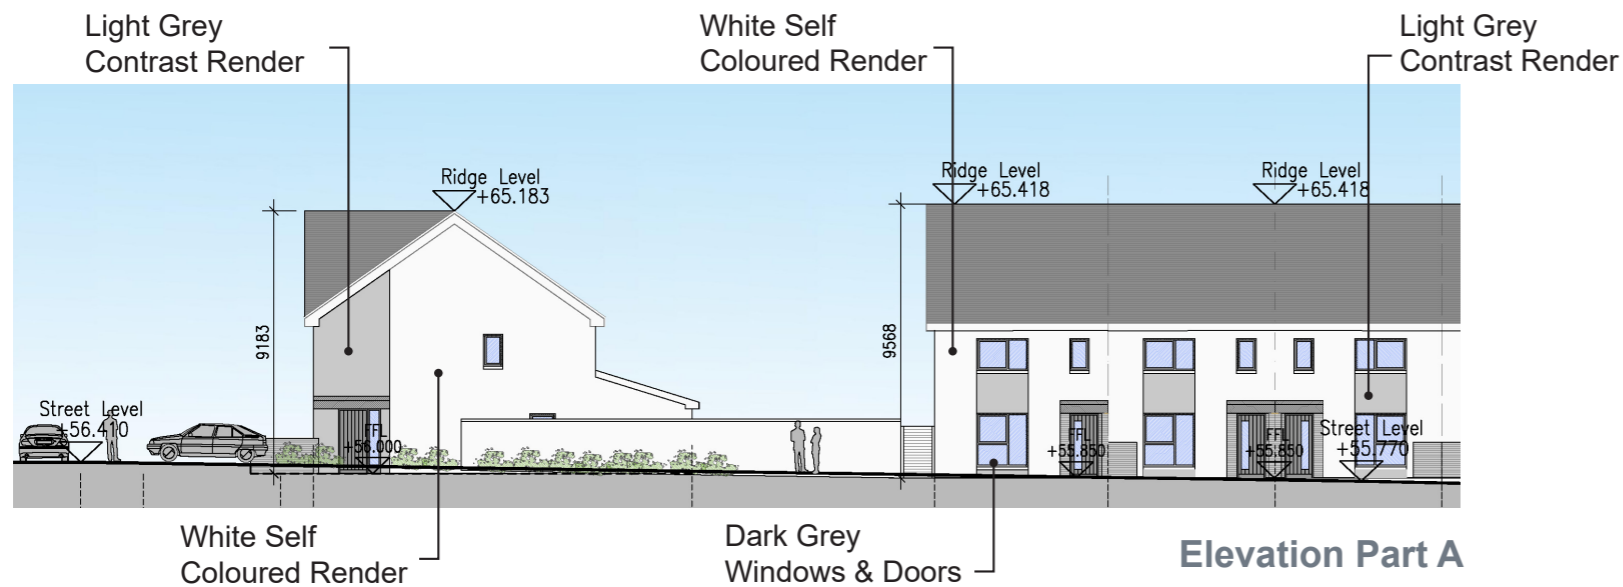

Elevation Part A




Dark Grey PVC windows, doors and rain water goods with dark grey concrete roof tiles all to match Aderrig Phase 2

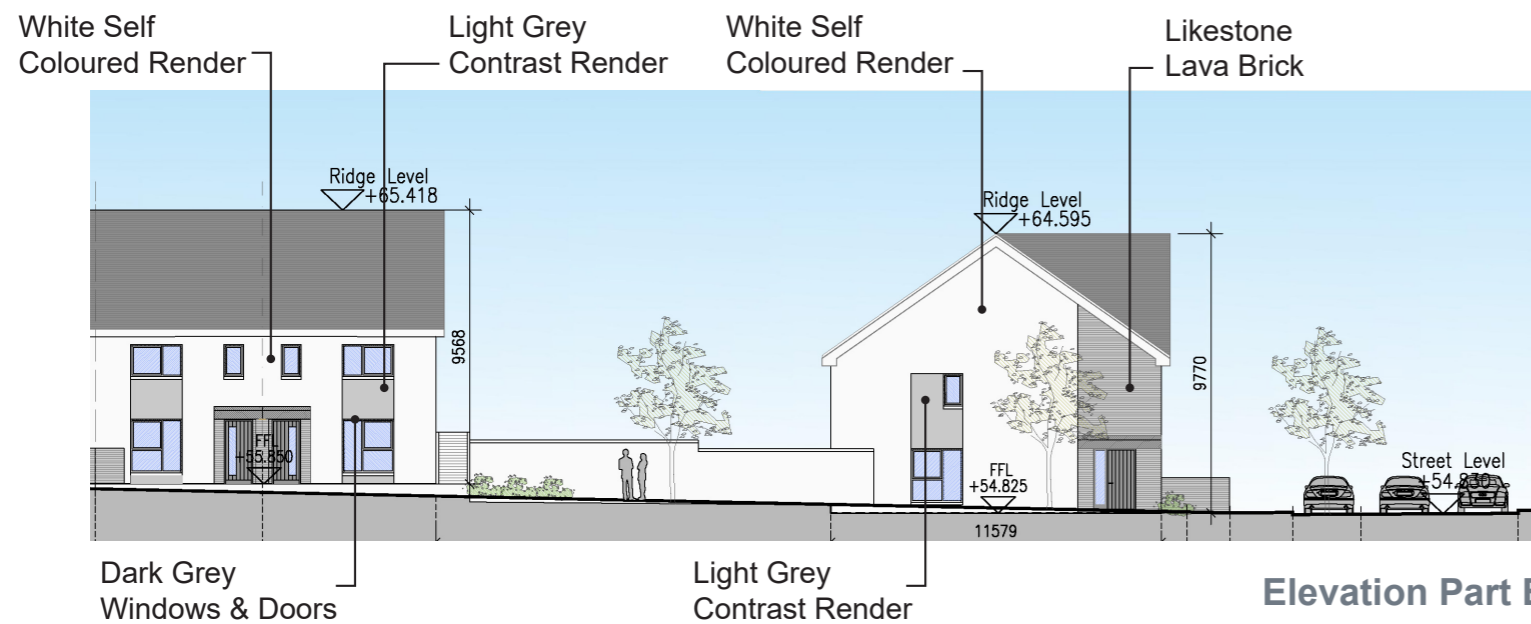

Elevation Part B



Limestone "Lava" Grey/Brown brick
White Self Coloured render with
contrasting light grey render panels

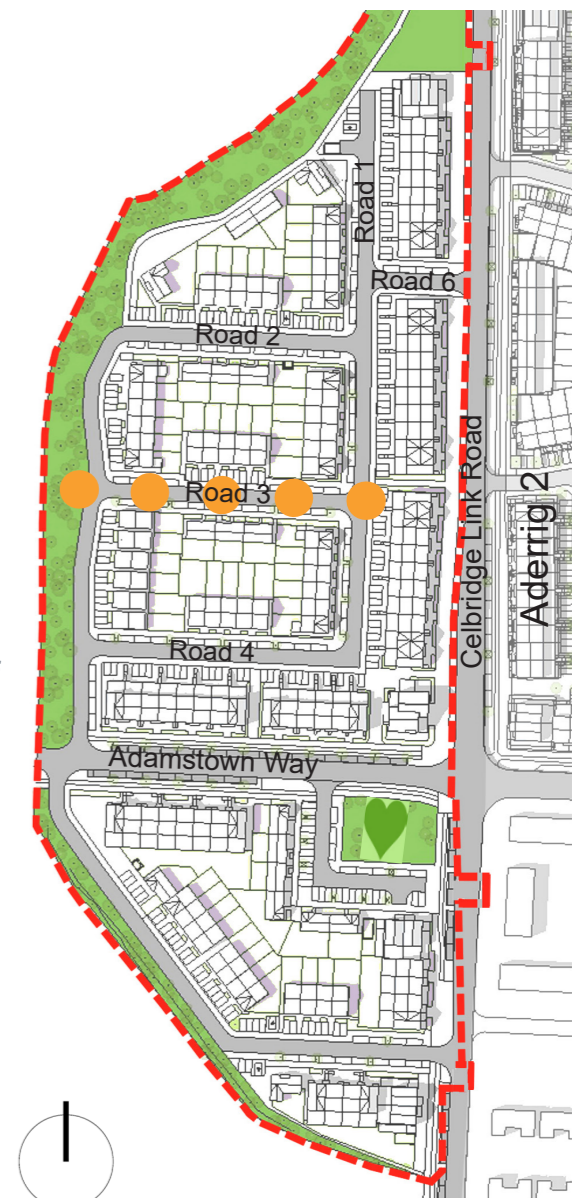

Key plan