

Henry J Lyons

Adamstown Station District Centre
PHASE 3 - BLOCKS A, C & D
PLANNING COMPLIANCE
CONDITION 15 - NAMING & NUMBERING

NOVEMBER 2023 (AS PER AMENDMENT APPLICATION)

ADAMSTOWN - Phase III




Contents

- 01 SITE - STREET & BUILDING NAMING
- 02 BLOCK A - THE BRIDGEYARD
- 03 BLOCK C - THE IRONS
- 04 BLOCK D - THE TRAMYARD
- BLOCK D - THE CARRIAGEYARD
- RESIDENT'S PAVILION

01 SITE - STREET & BUILDING NAMING

POSTAL NO.	BLOCK NAME	STREET NAME	ESTATE/DEVELOPMENT	TOWN	COUNTY
01	THE BRIDGEYARD	ADAMSTOWN AVENUE	THE CROSSINGS	ADAMSTOWN	CO.DUBLIN
01	THE IRONS	STATION ROAD	THE CROSSINGS	ADAMSTOWN	CO.DUBLIN
01	THE TRAMYARD	GREAT WESTERN WAY	THE CROSSINGS	ADAMSTOWN	CO.DUBLIN
01	THE CARRIAGEYARD	STATION ROAD	THE CROSSINGS	ADAMSTOWN	CO.DUBLIN
	RESIDENT'S PAVILION	GREAT WESTERN WALK	THE CROSSINGS	ADAMSTOWN	CO.DUBLIN

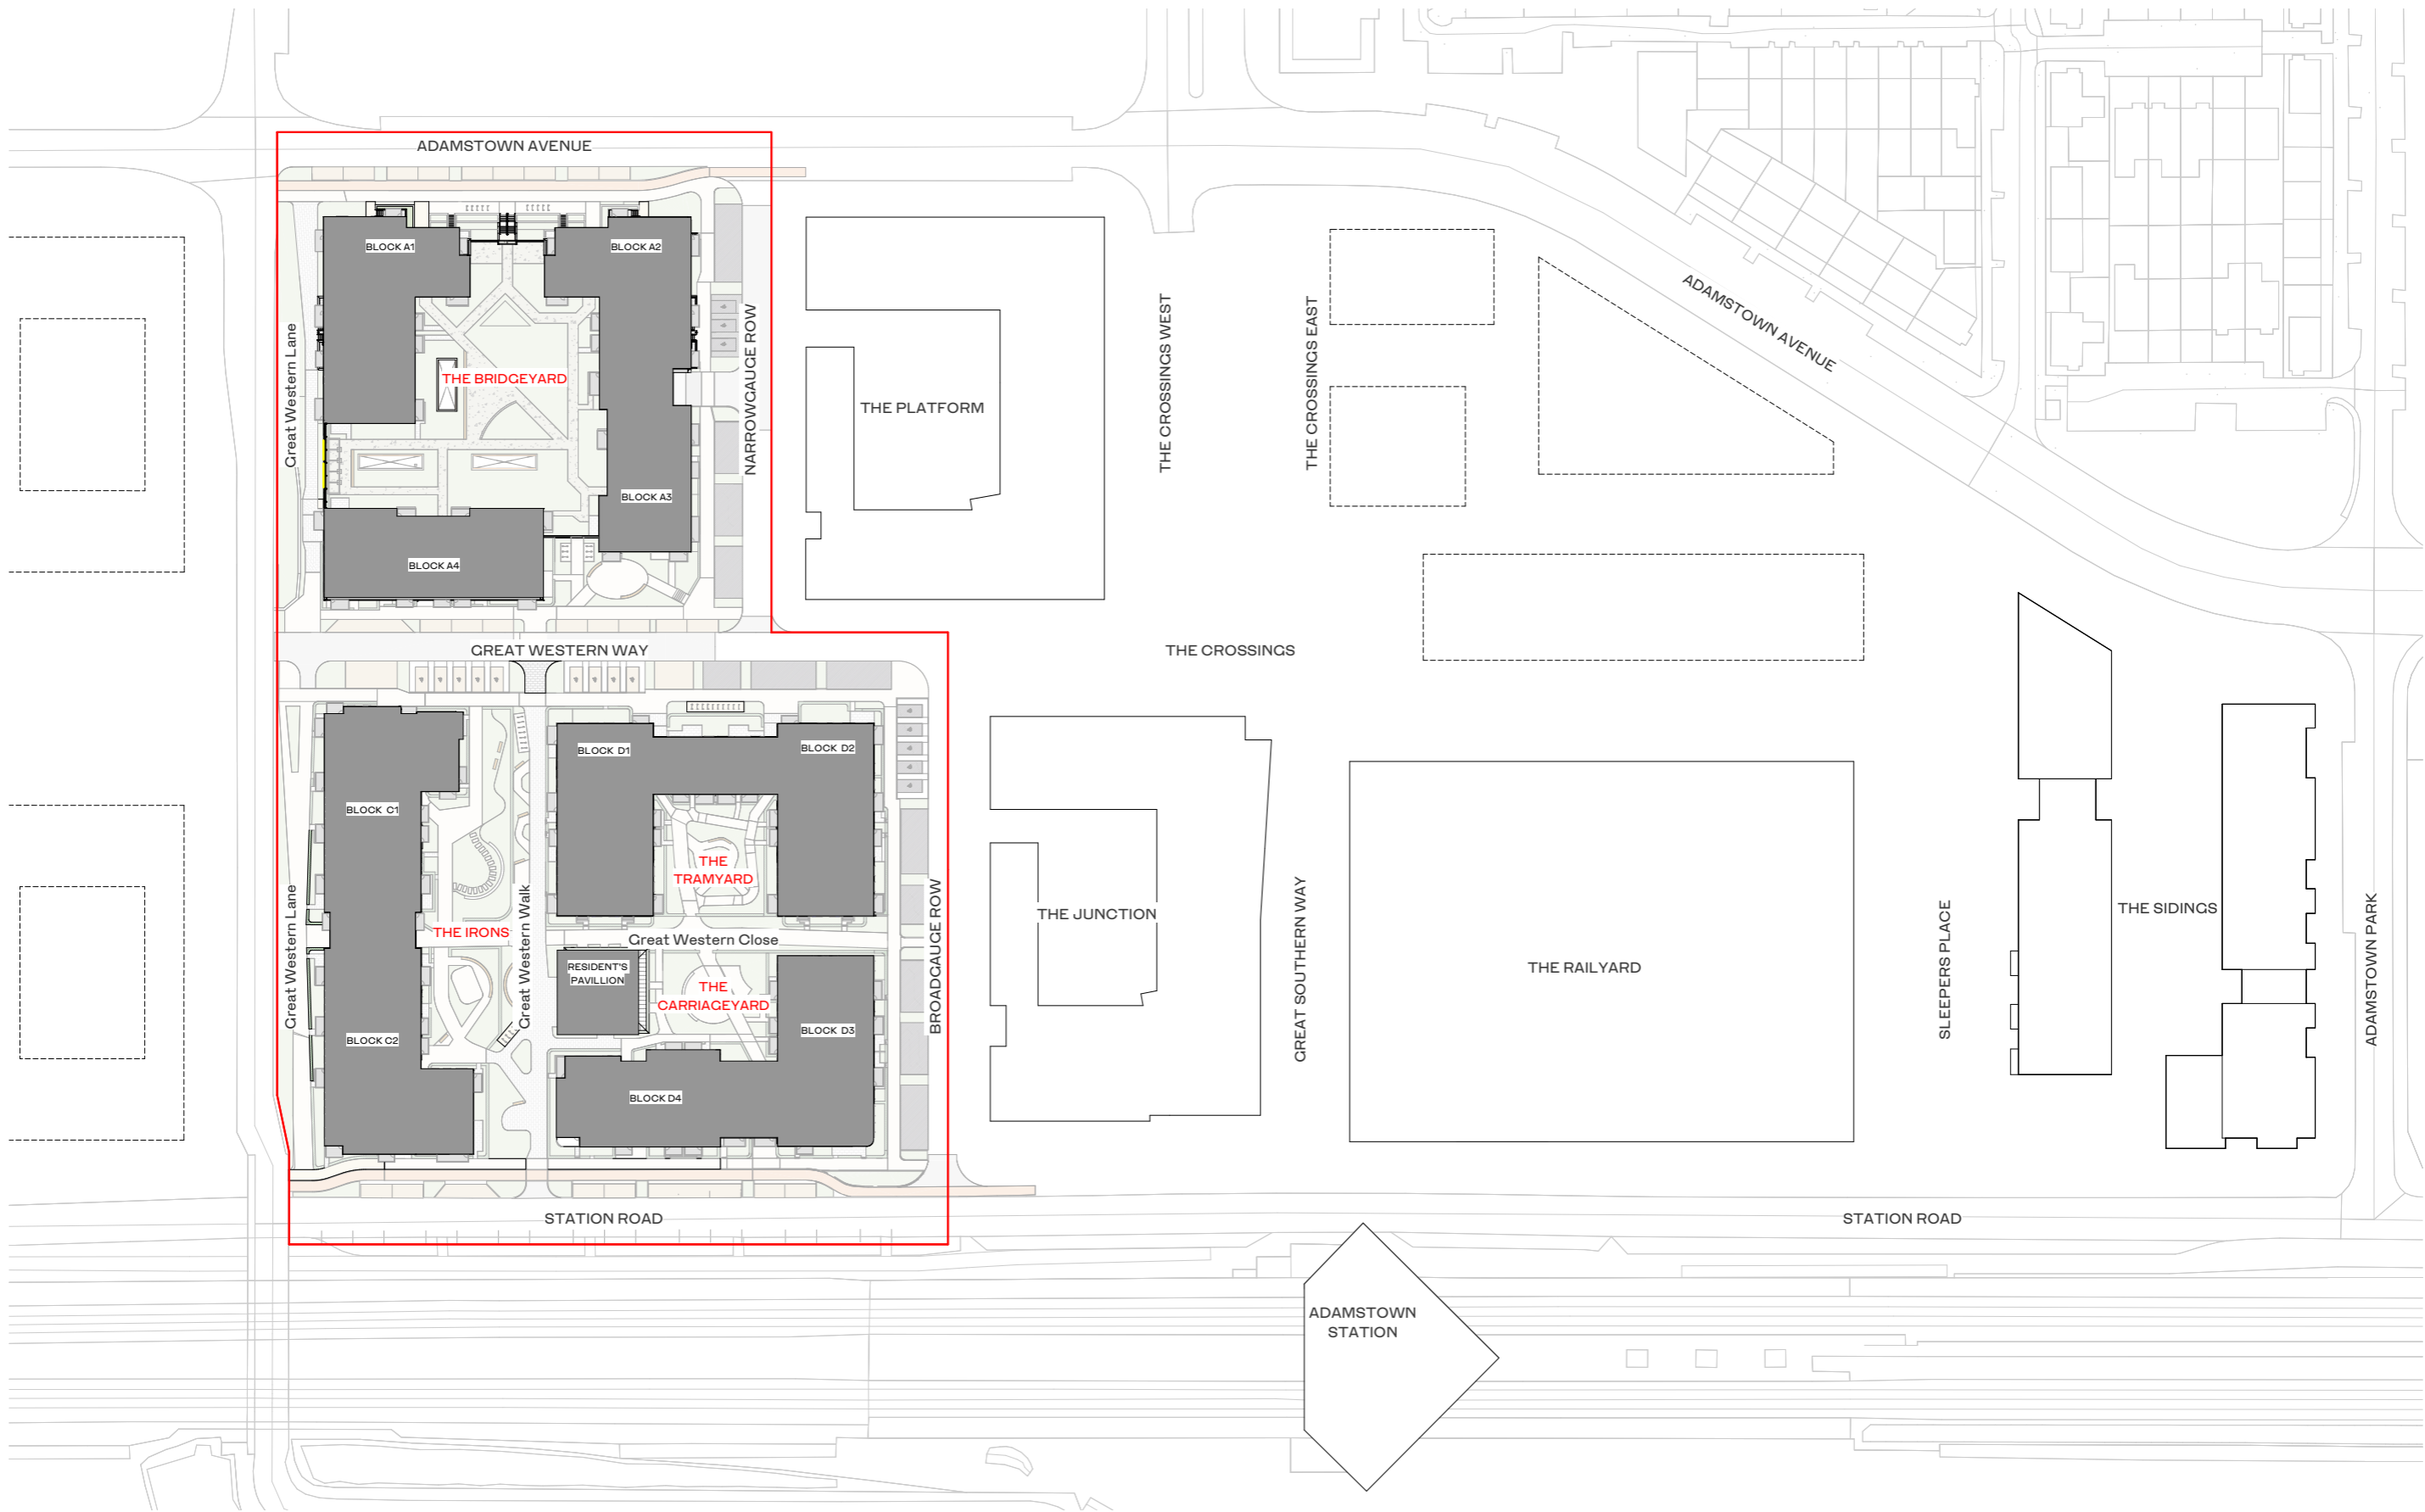

02 BLOCK A - THE BRIDGEYARD


UNIT OCCUPANCY

STUDIO / 1 BED

2 BED

3 BED

UNIT/CORE SPLIT

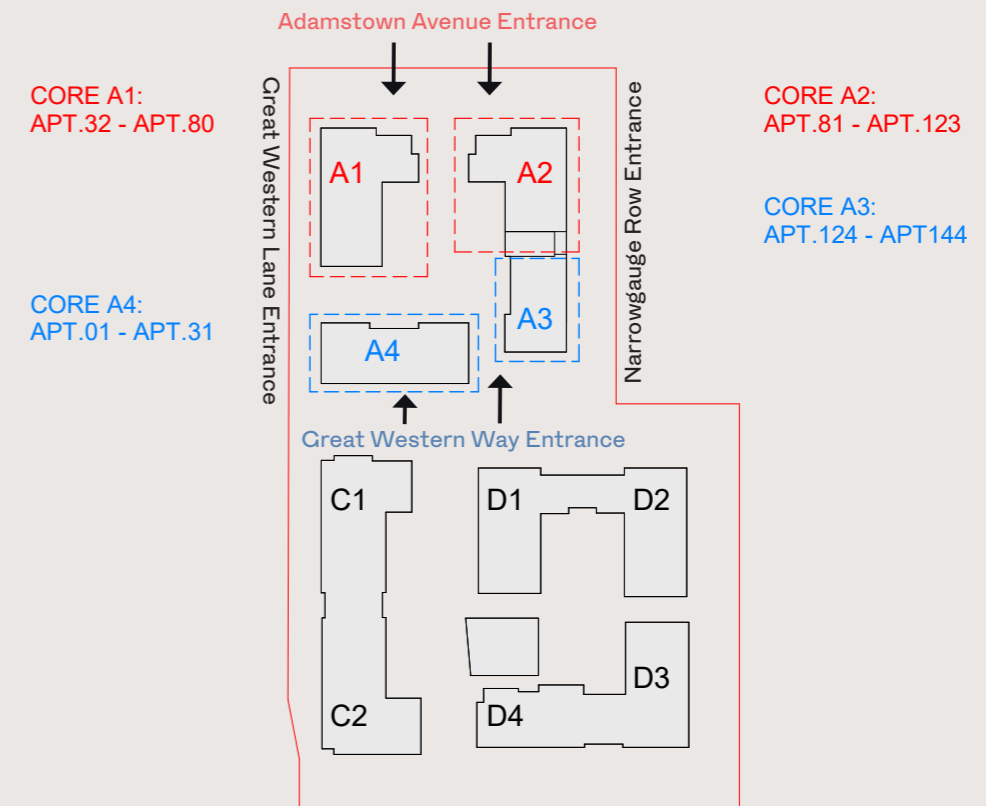

The Bridgeyard, The Crossings

Clós an Droichid, Na Trasrianta



1 BLOCK A - 00 - GROUND FLOOR - APARTMENT POSTAL NUMBERS
1 : 500






2 BLOCK A - 01 - FIRST FLOOR - APARTMENT POSTAL NUMBERS
1 : 500





3 BLOCK A - 02 - SECOND FLOOR - APARTMENT POSTAL NUMBERS
1 : 500



4 BLOCK A - 03 - THIRD FLOOR - APARTMENT POSTAL NUMBERS
1 : 500

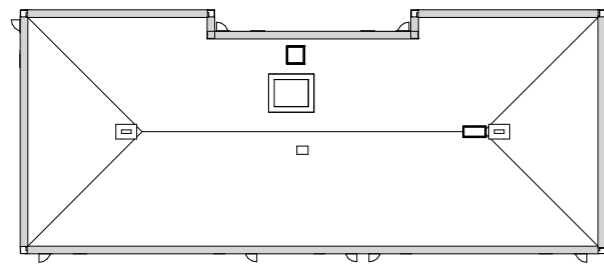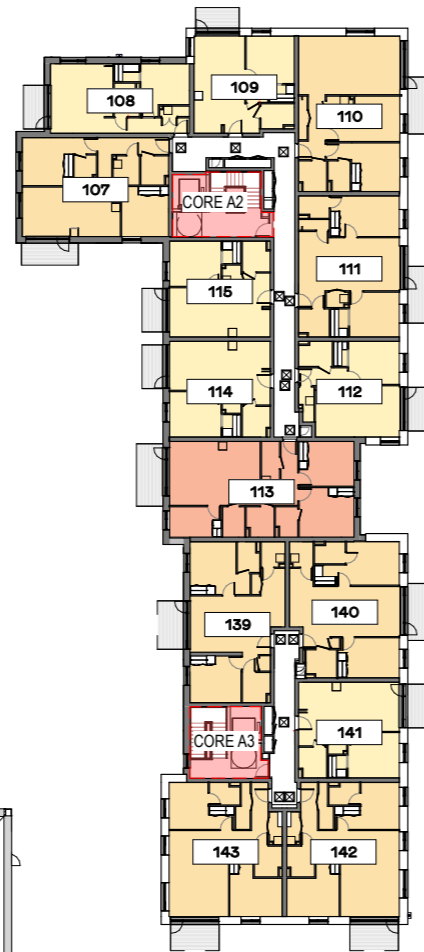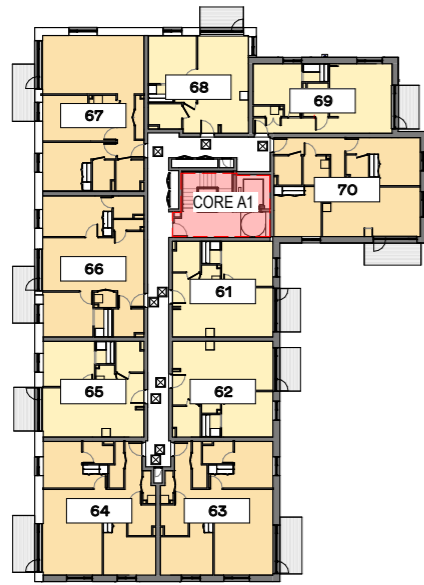

5 BLOCK A - 04 - FOURTH FLOOR - APARTMENT POSTAL NUMBERS
1 : 500

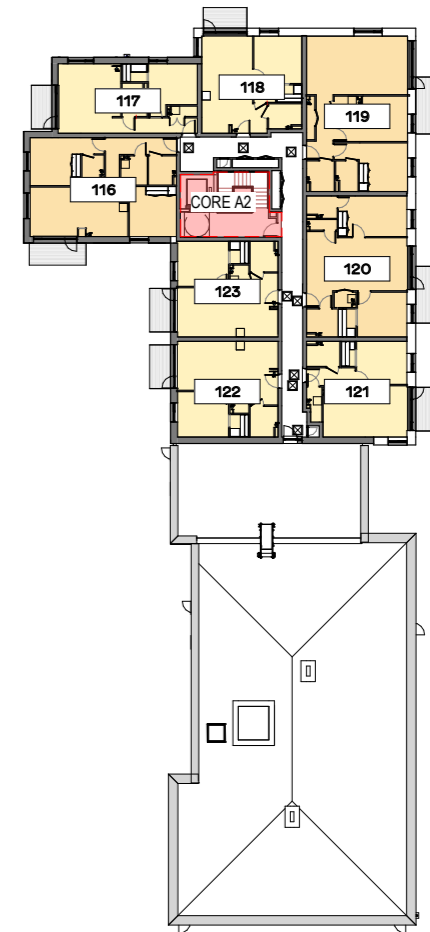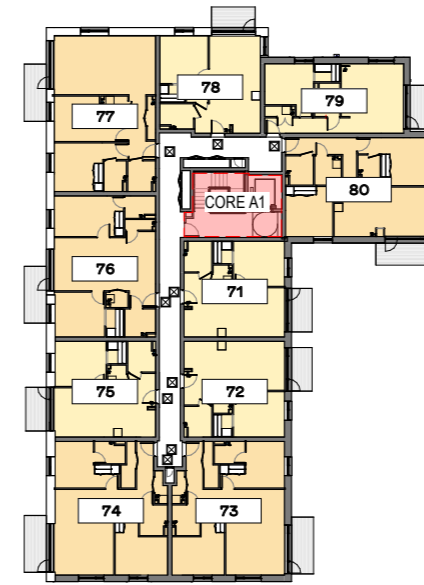

6 BLOCK A - 05 - FIFTH FLOOR - APARTMENT POSTAL NUMBERS
1 : 500

03 BLOCK C - THE IRONS


UNIT OCCUPANCY

STUDIO / 1 BED

2 BED


3 BED

UNIT/CORE SPLIT

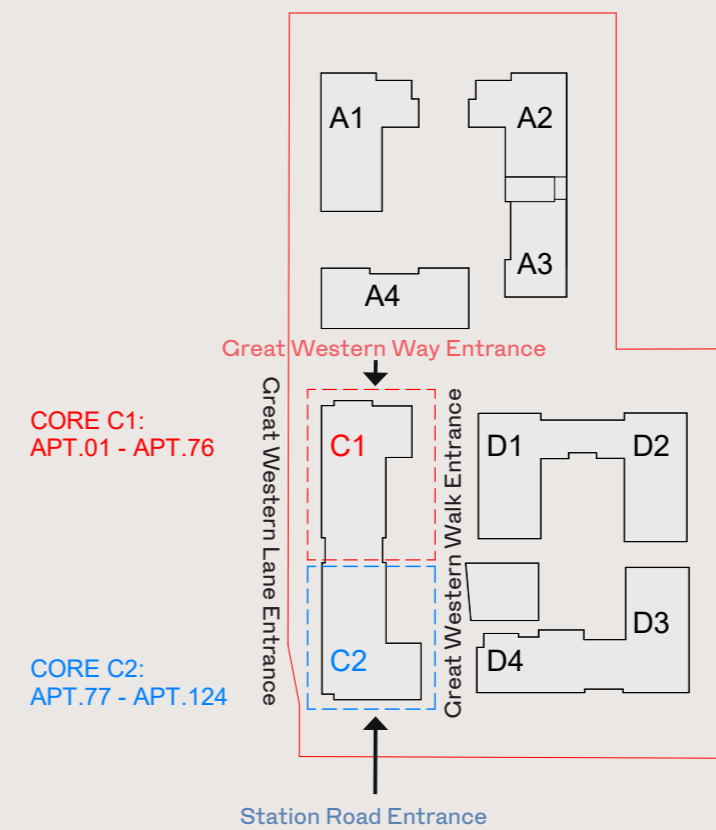


The Irons, The Crossings


Na hIarainn, Na Trasrianta

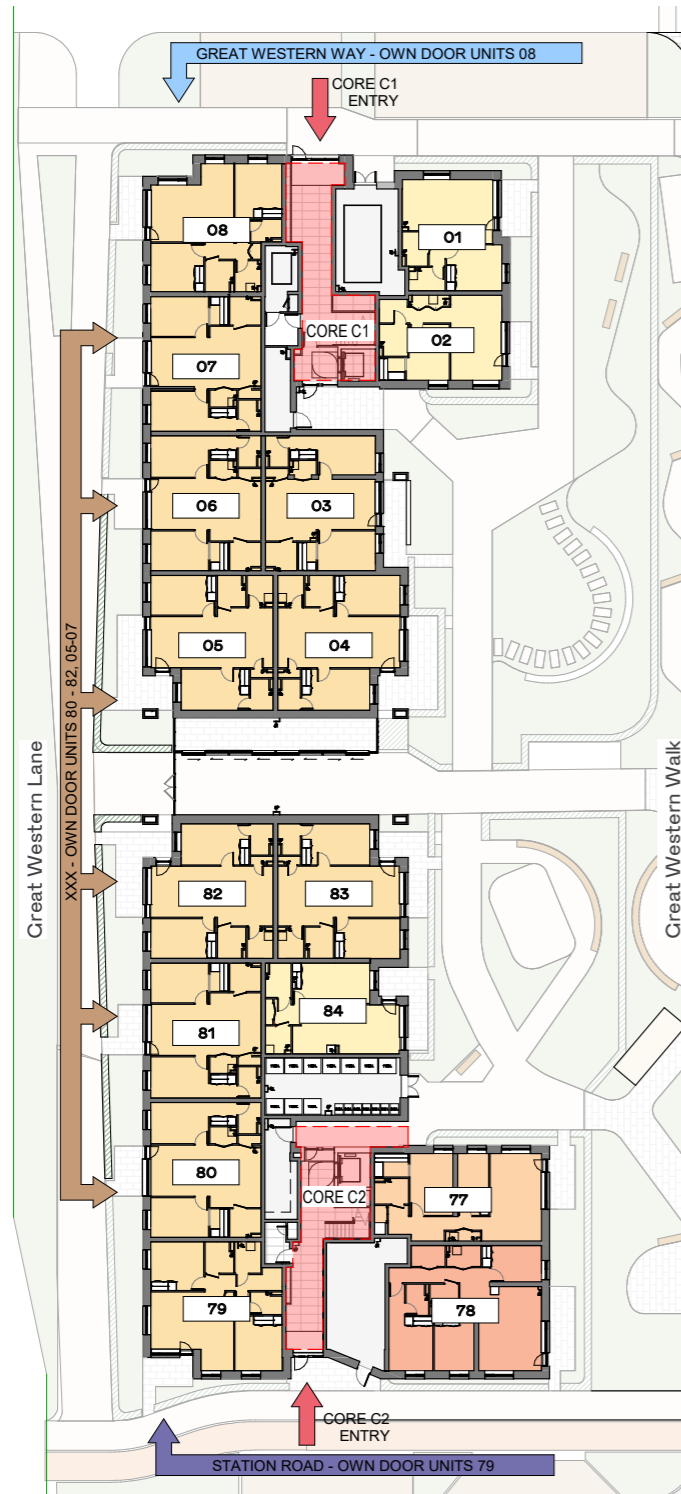


1 BLOCK C - 00 - GROUND FLOOR - APARTMENT POSTAL NUMBERS
1 : 500

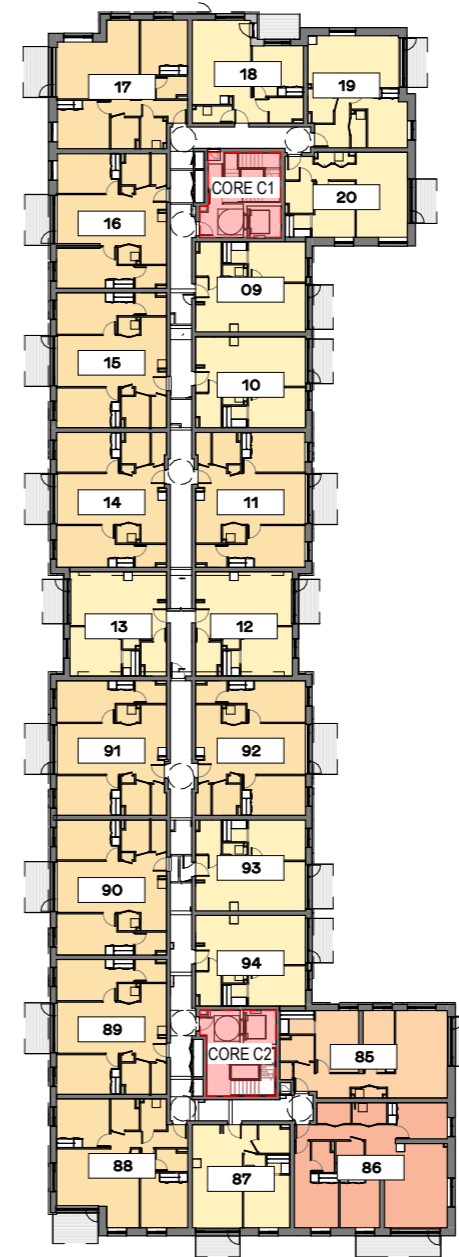


2 BLOCK C - 01 - FIRST FLOOR - APARTMENT POSTAL NUMBERS
1 : 500

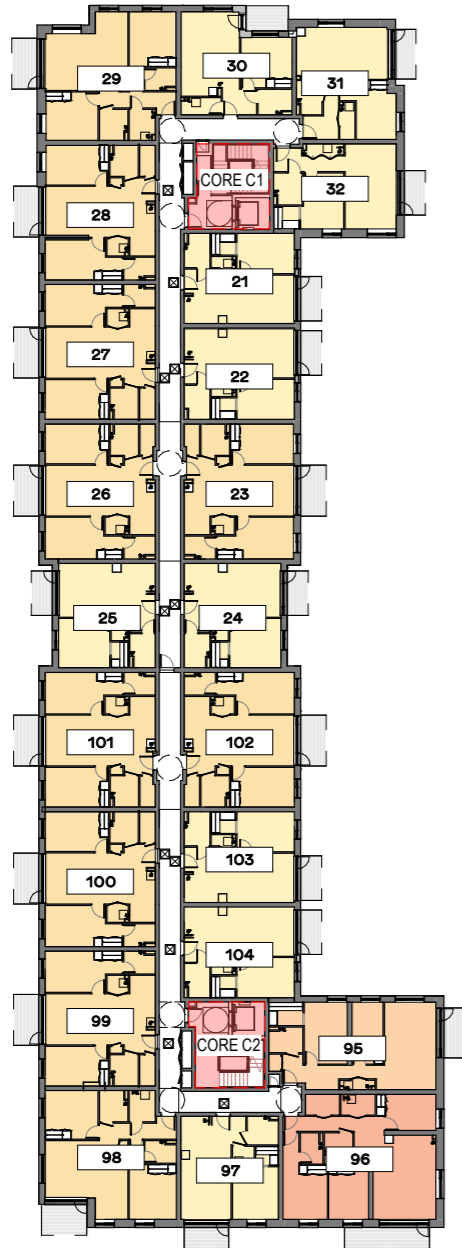


3 BLOCK C - 02 - SECOND FLOOR - APARTMENT POSTAL NUMBERS
1 : 500

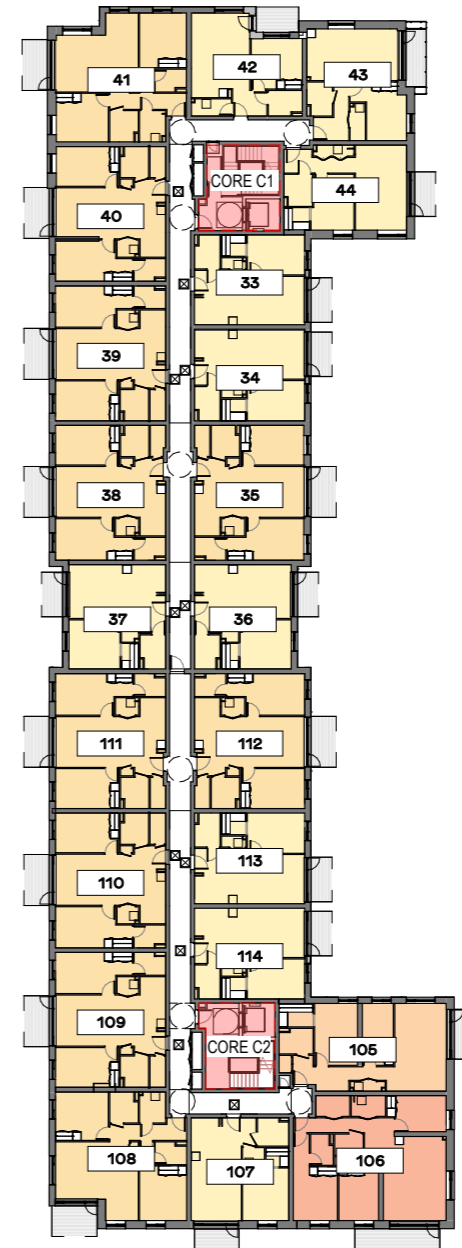


4 BLOCK C - 03 - THIRD FLOOR - APARTMENT POSTAL NUMBERS
1 : 500

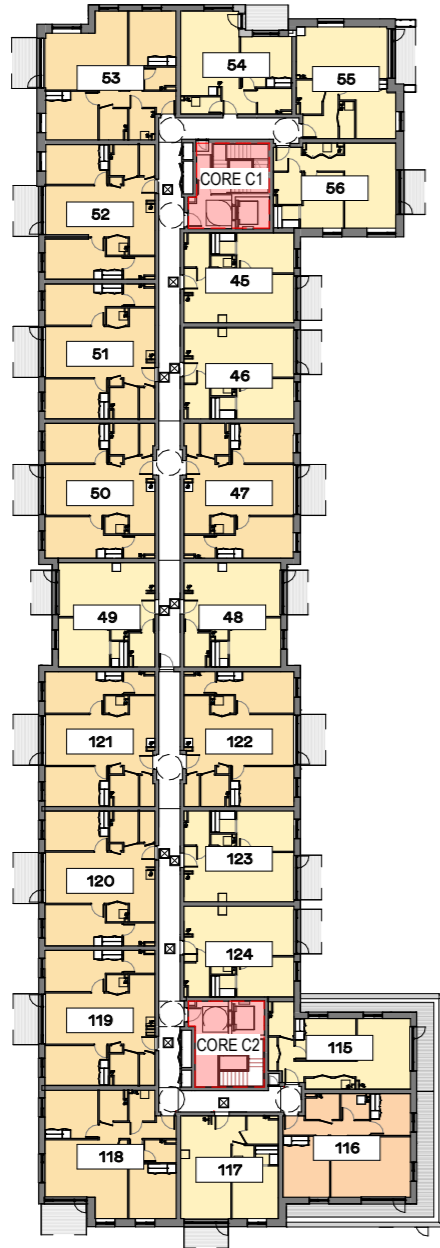


5 BLOCK C - 04 - FOURTH FLOOR - APARTMENT POSTAL NUMBERS
1 : 500

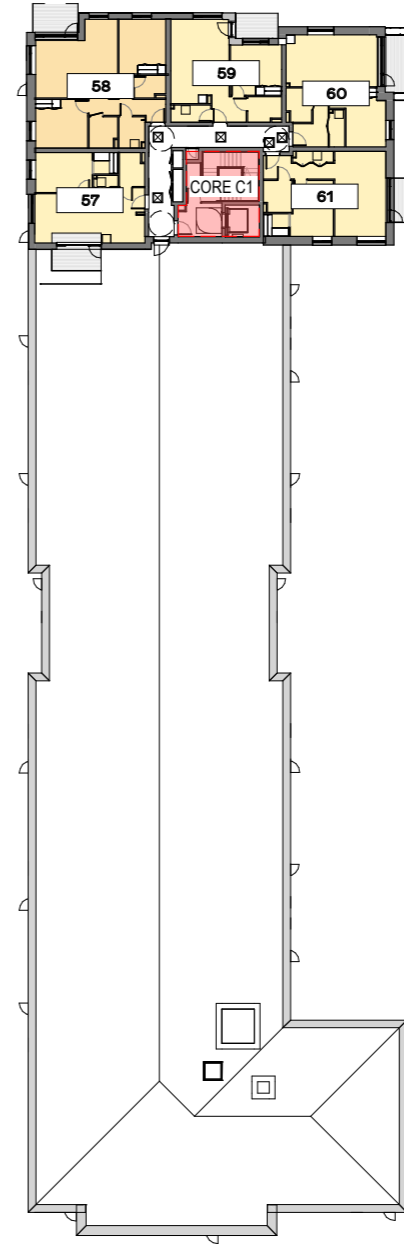


6 BLOCK C - 05 - FIFTH FLOOR - APARTMENT POSTAL NUMBERS
1 : 500

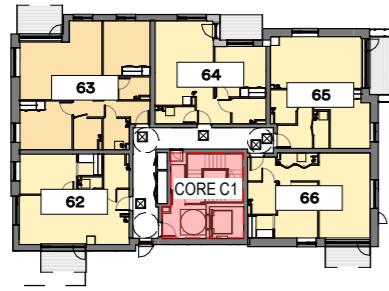

7 BLOCK C - 06 - SIXTH FLOOR - APARTMENT POSTAL NUMBERS
1 : 500

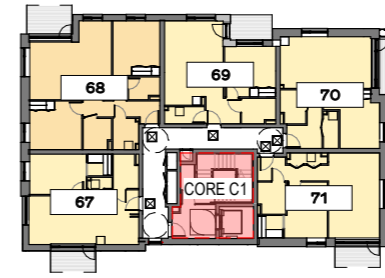

8 BLOCK C - 07 - SEVENTH FLOOR - APARTMENT POSTAL NUMBERS
1 : 500

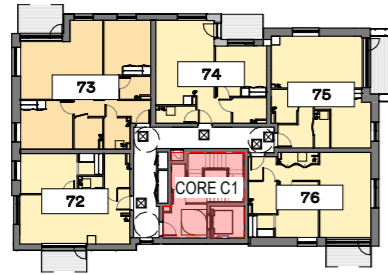


9 BLOCK C - 08 - EIGHTH FLOOR - APARTMENT POSTAL NUMBERS
1 : 500

04 BLOCK D - THE TRAMYARD THE CARRIAGEYARD

UNIT OCCUPANCY	
	STUDIO / 1 BED
	2 BED
	3 BED

UNIT/CORE SPLIT	
-----------------	--

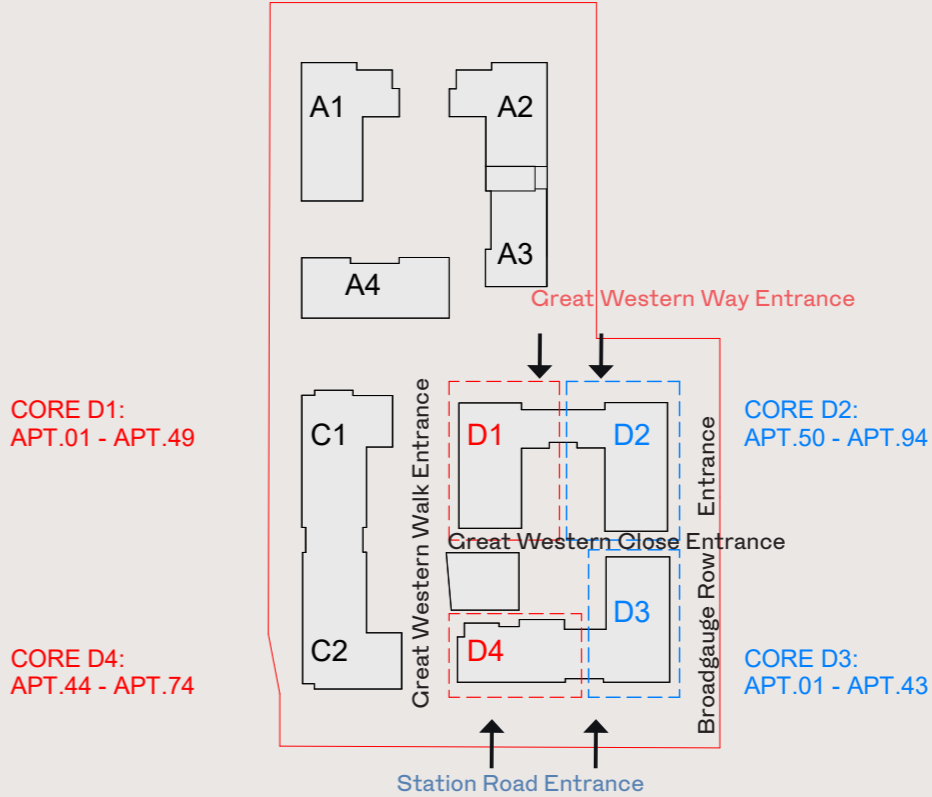


The Tramyard, The Crossings

Clós an Tram, Na Trasrianta

The Carriageyard, The Crossings


Clós an Charráiste, Na Trasrianta



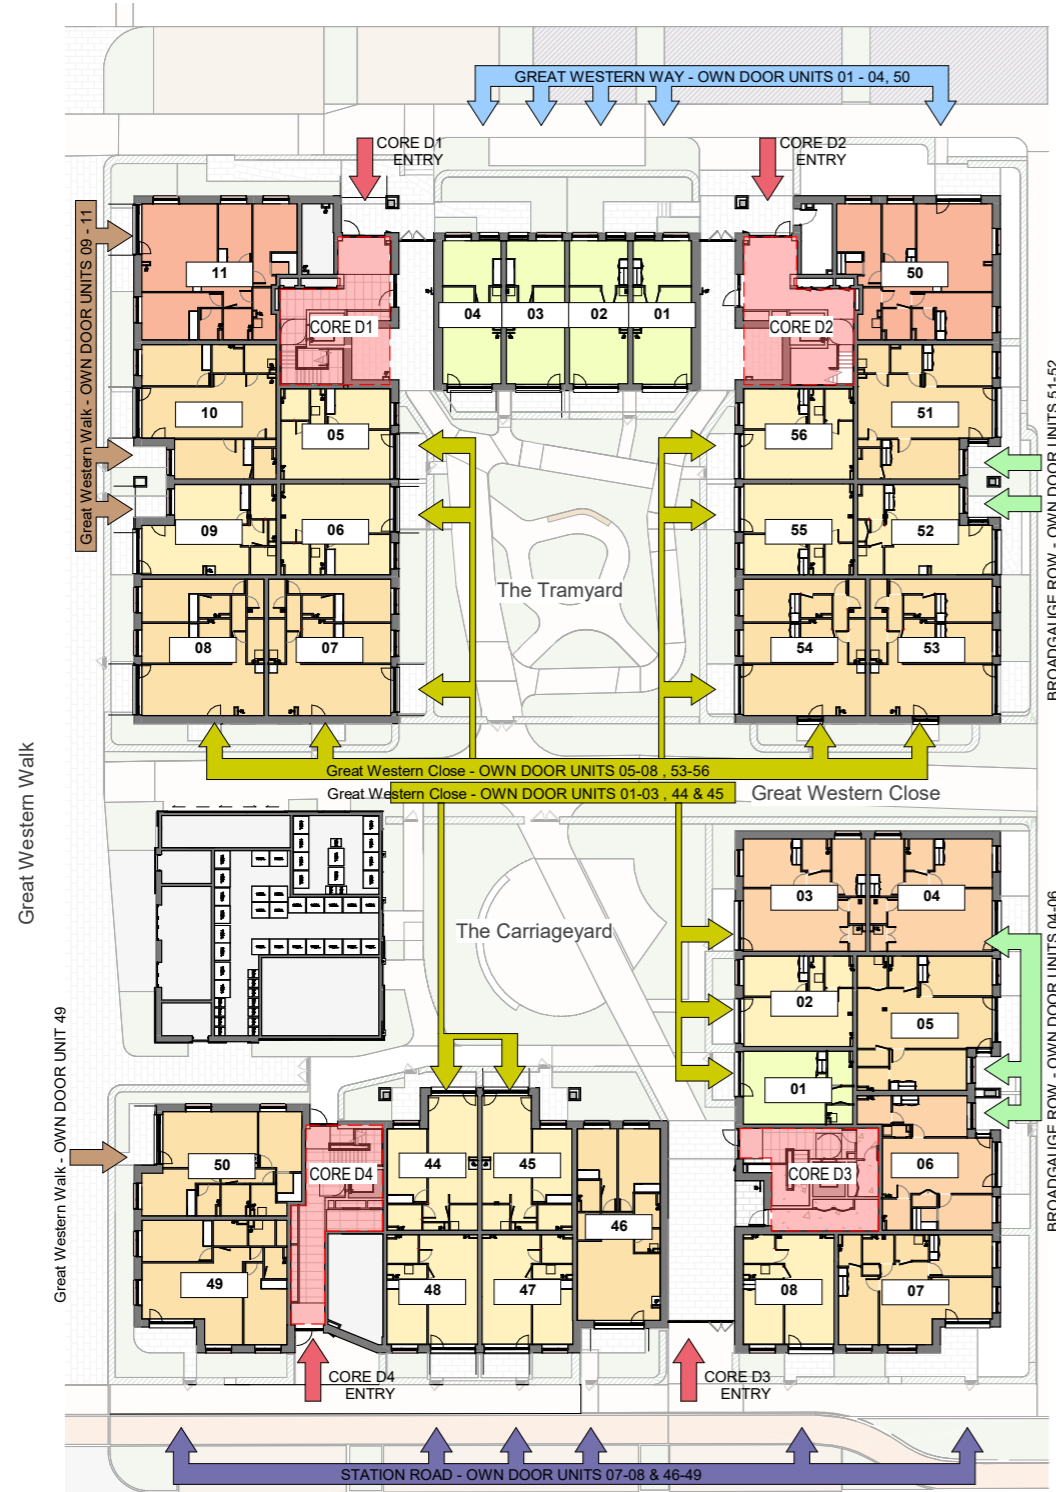


1 BLOCK D - 00 - GROUND FLOOR - APARTMENT POSTAL NUMBERS
1 : 500




2 BLOCK D - 01 - FIRST FLOOR - APARTMENT POSTAL NUMBERS
1 : 500

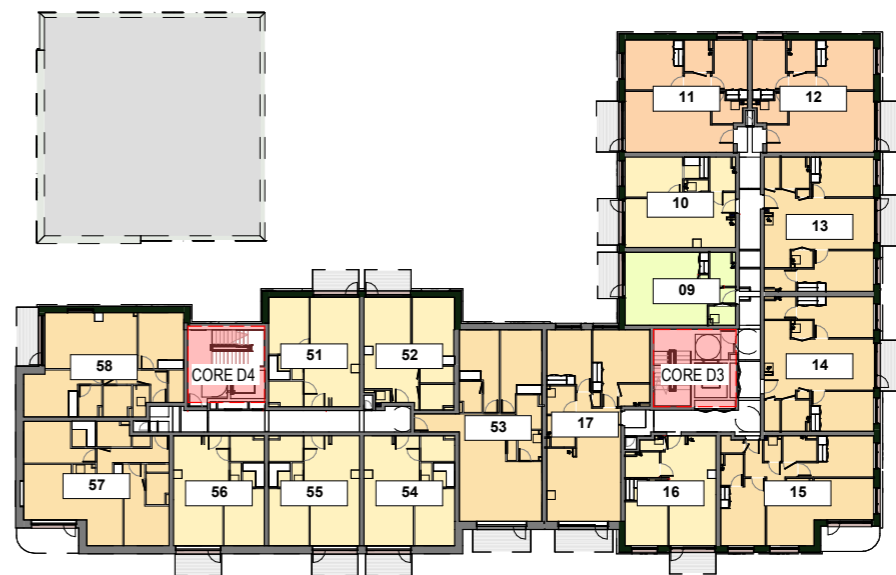

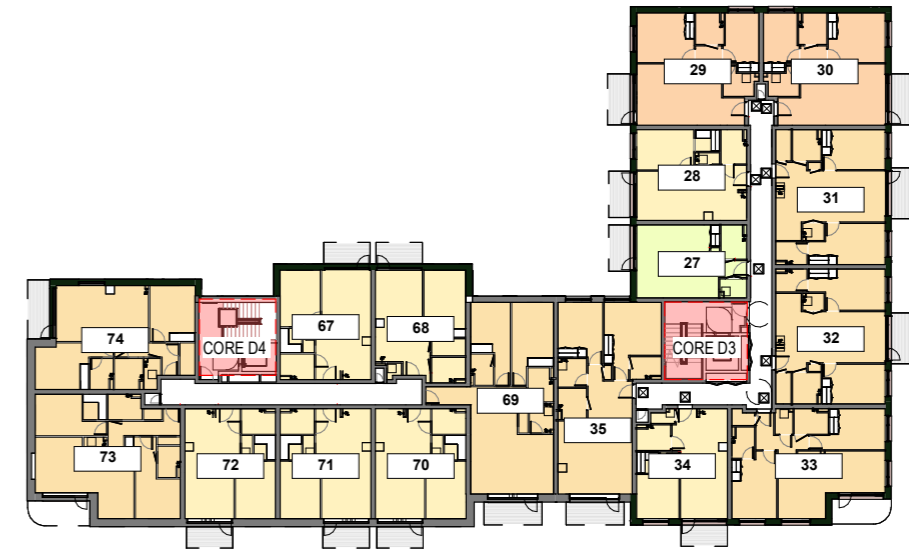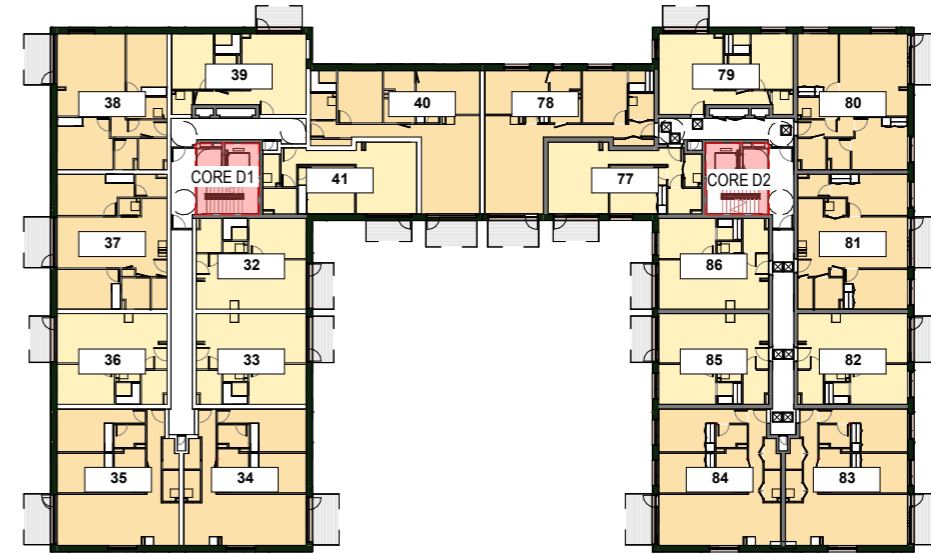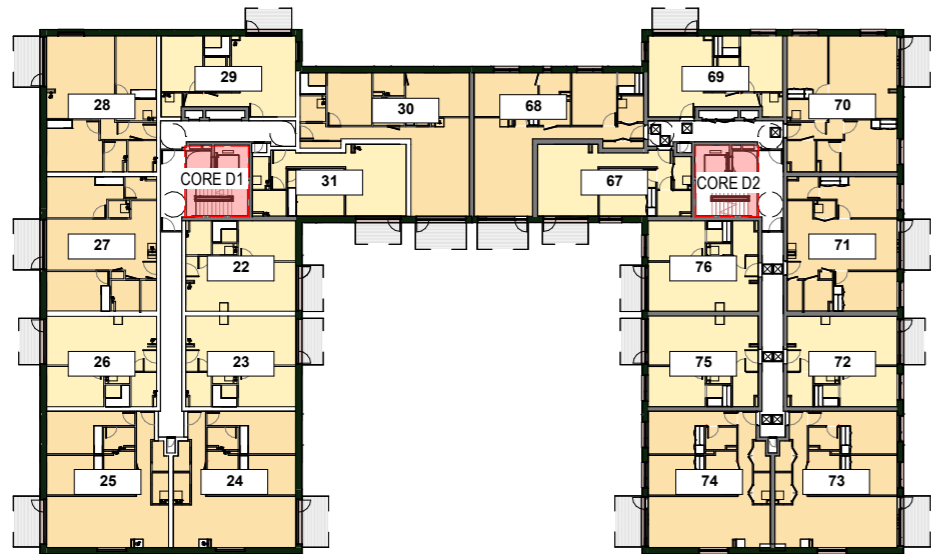

3 BLOCK D - 02 - SECOND FLOOR - APARTMENT POSTAL NUMBERS
1 : 500

4 BLOCK D - 03 - THIRD FLOOR - APARTMENT POSTAL NUMBERS
1 : 500

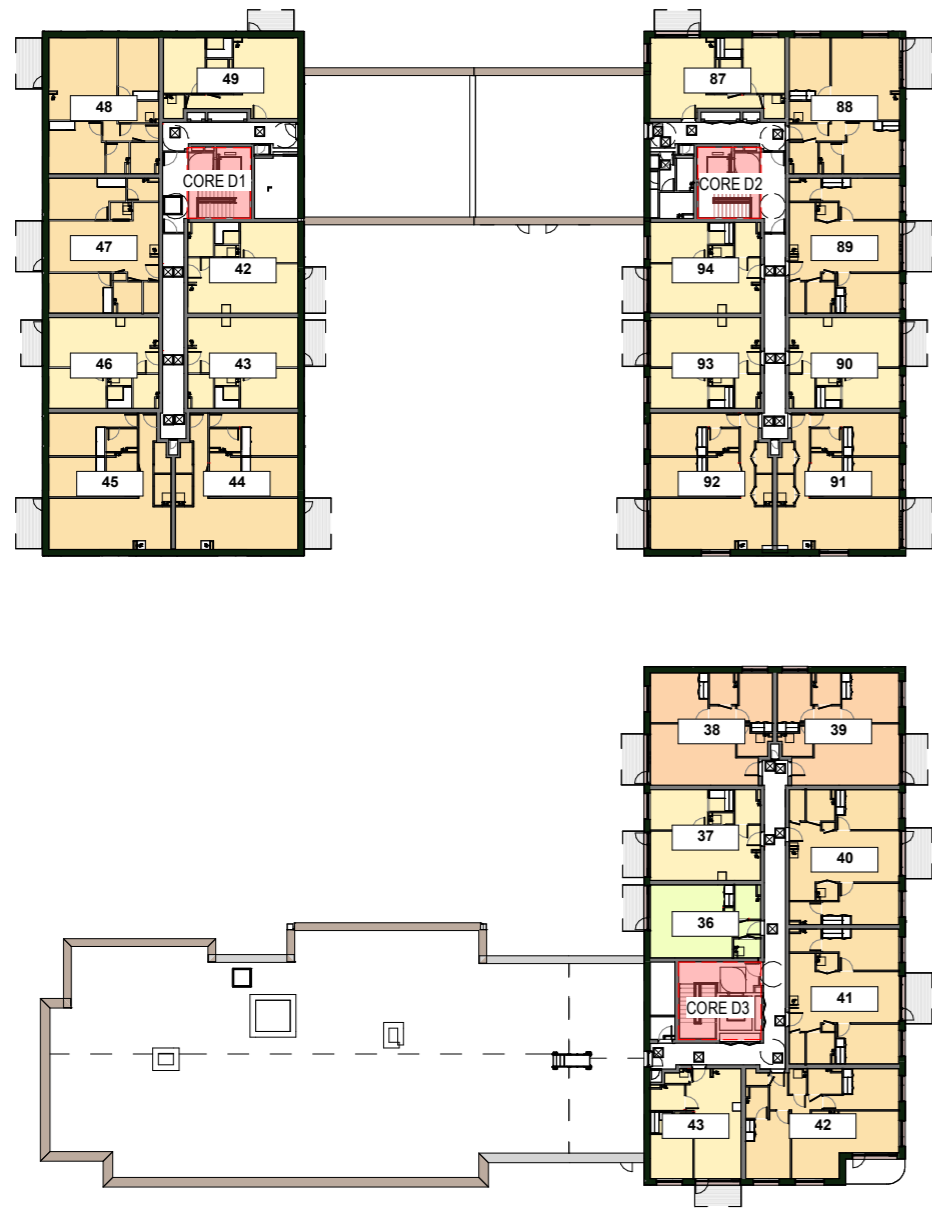

5 BLOCK D - 04 - FOURTH FLOOR - APARTMENT POSTAL NUMBERS
1 : 500

05 SCHEDULES

Henry J Lyons