


Level 04 Scale:1:500

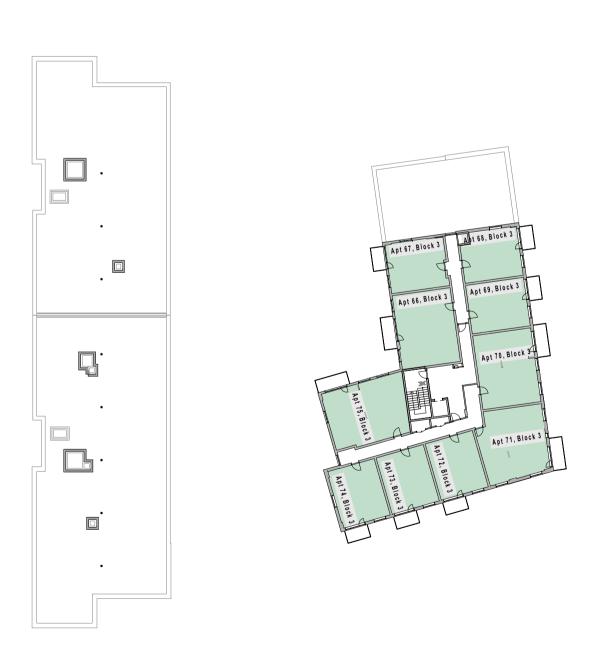

Level 06 Scale:1:500



Level 05 Scale:1:500





Unit A, The Hall Cooper Plaza Seven Mills Dublin 22




Apt. 1 to 36, Block 1 The Hall Cooper Square Seven Mills Dublin 22



Apt. 1 to 41, Block 2 The Hall Cooper Square Seven Mills Dublin 22



Apt. 1 to 75, Block 3 The Hall Cooper Plaza Seven Mills Dublin 22

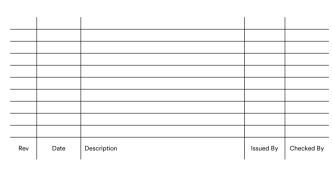

This drawing is the property of Altu Architects Ltd. It must not be copied or given to a third party without the permission of Altu Architects Ltd.
 Work to figured dimensions only. Do not scale the drawing.
 The contractor is responsible for checking all dimensions and levels on site

4. Drawings to be read in conjunction with all relevant engineers drawings.

Mechanical and electrical, any structural or services information shown on this drawing is indicative only.

5. The contractor shall be responsible for the coordination of all structure,

6. Proprietary items shall be fixed in strict accordance with manufacturers instructions.7. This drawing shall only be used for the work stage as denoted and no subsequent stage.

and shall refer all discrepancies to the Project Architect.

services and finishes.



PLANNING COMPLIANCE

Client
Cairn Homes

Project
Seven Mills Block B + D

Numbering and Naming - Level 04-06

Job No Scale @ A 21042 1:500				Status		Revision	
project ph	nase system	zone	level	type	originator	discipline _	drg number