

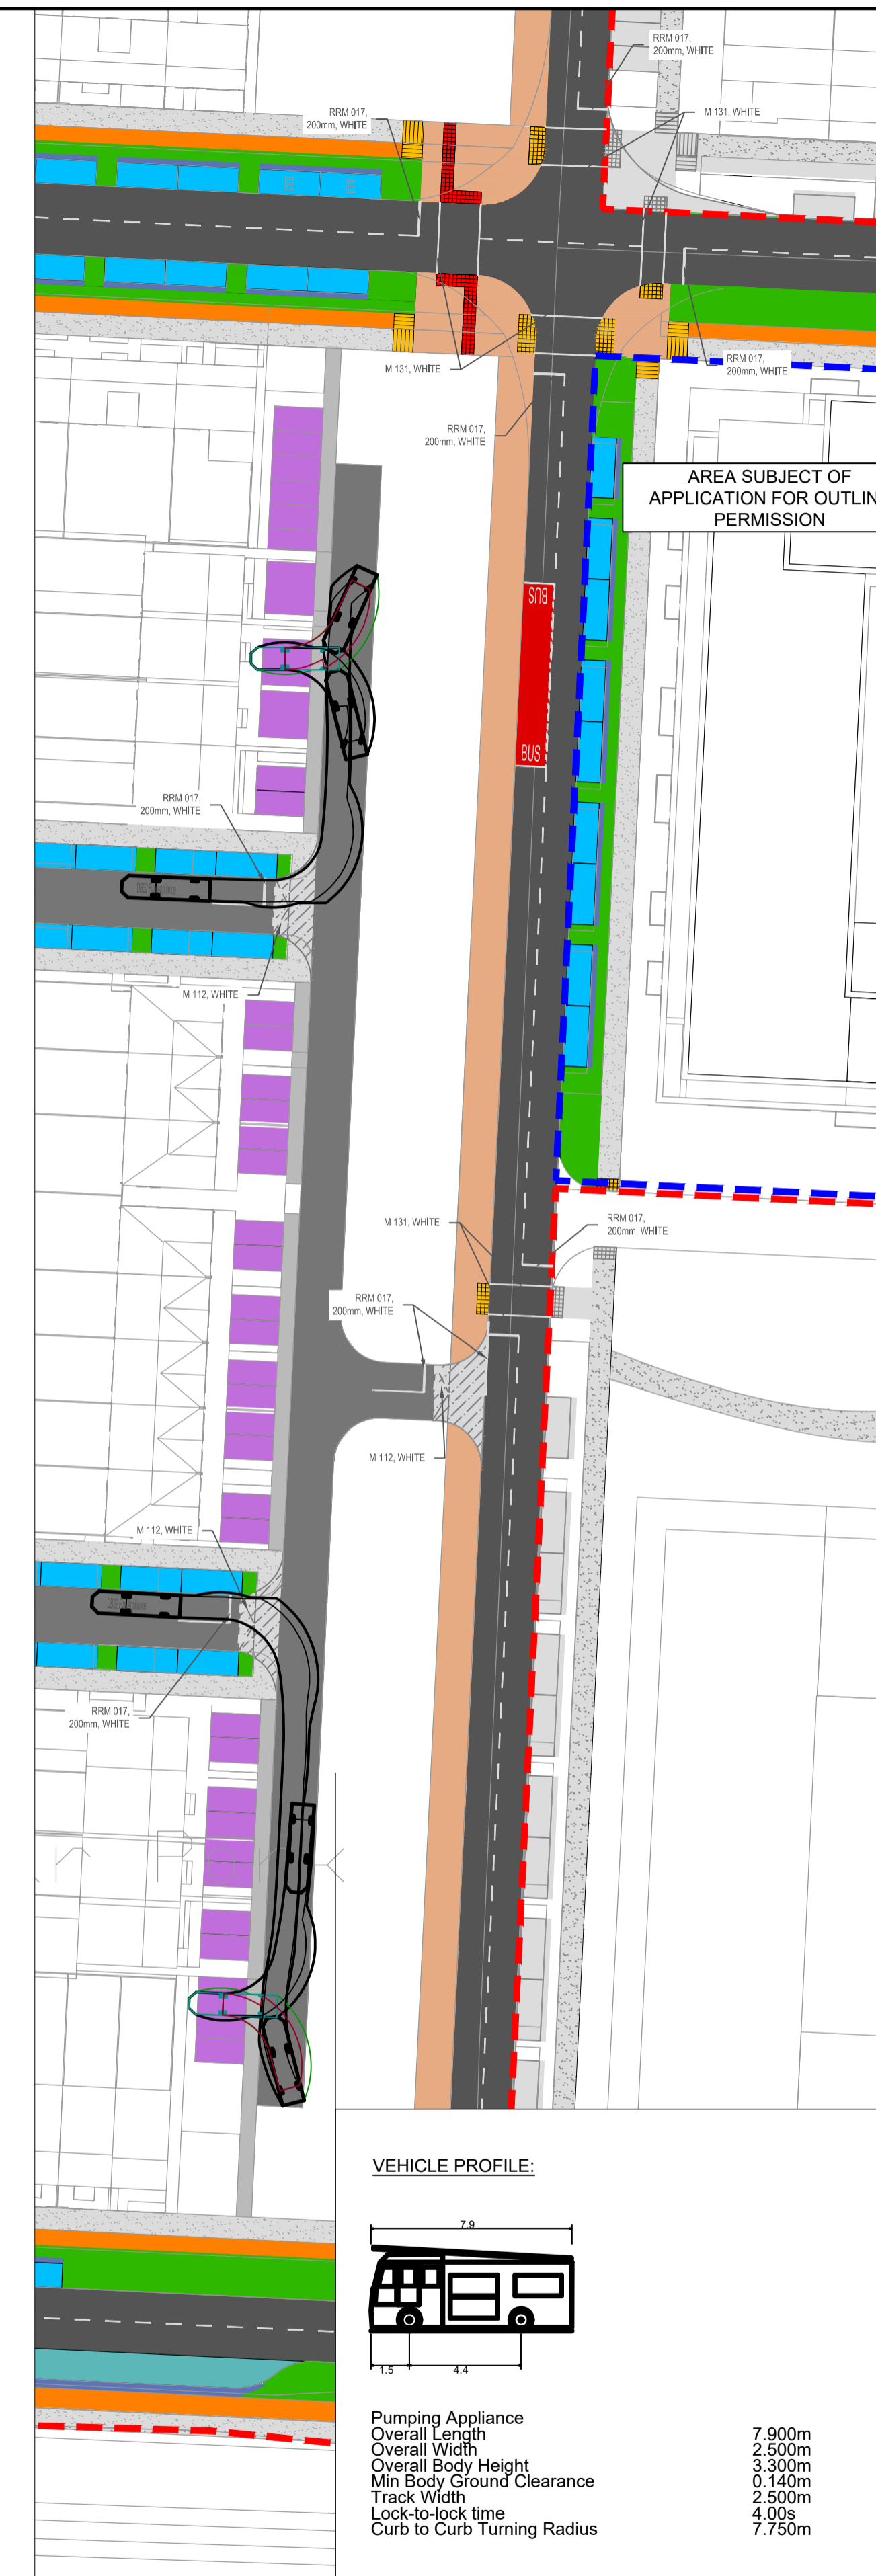
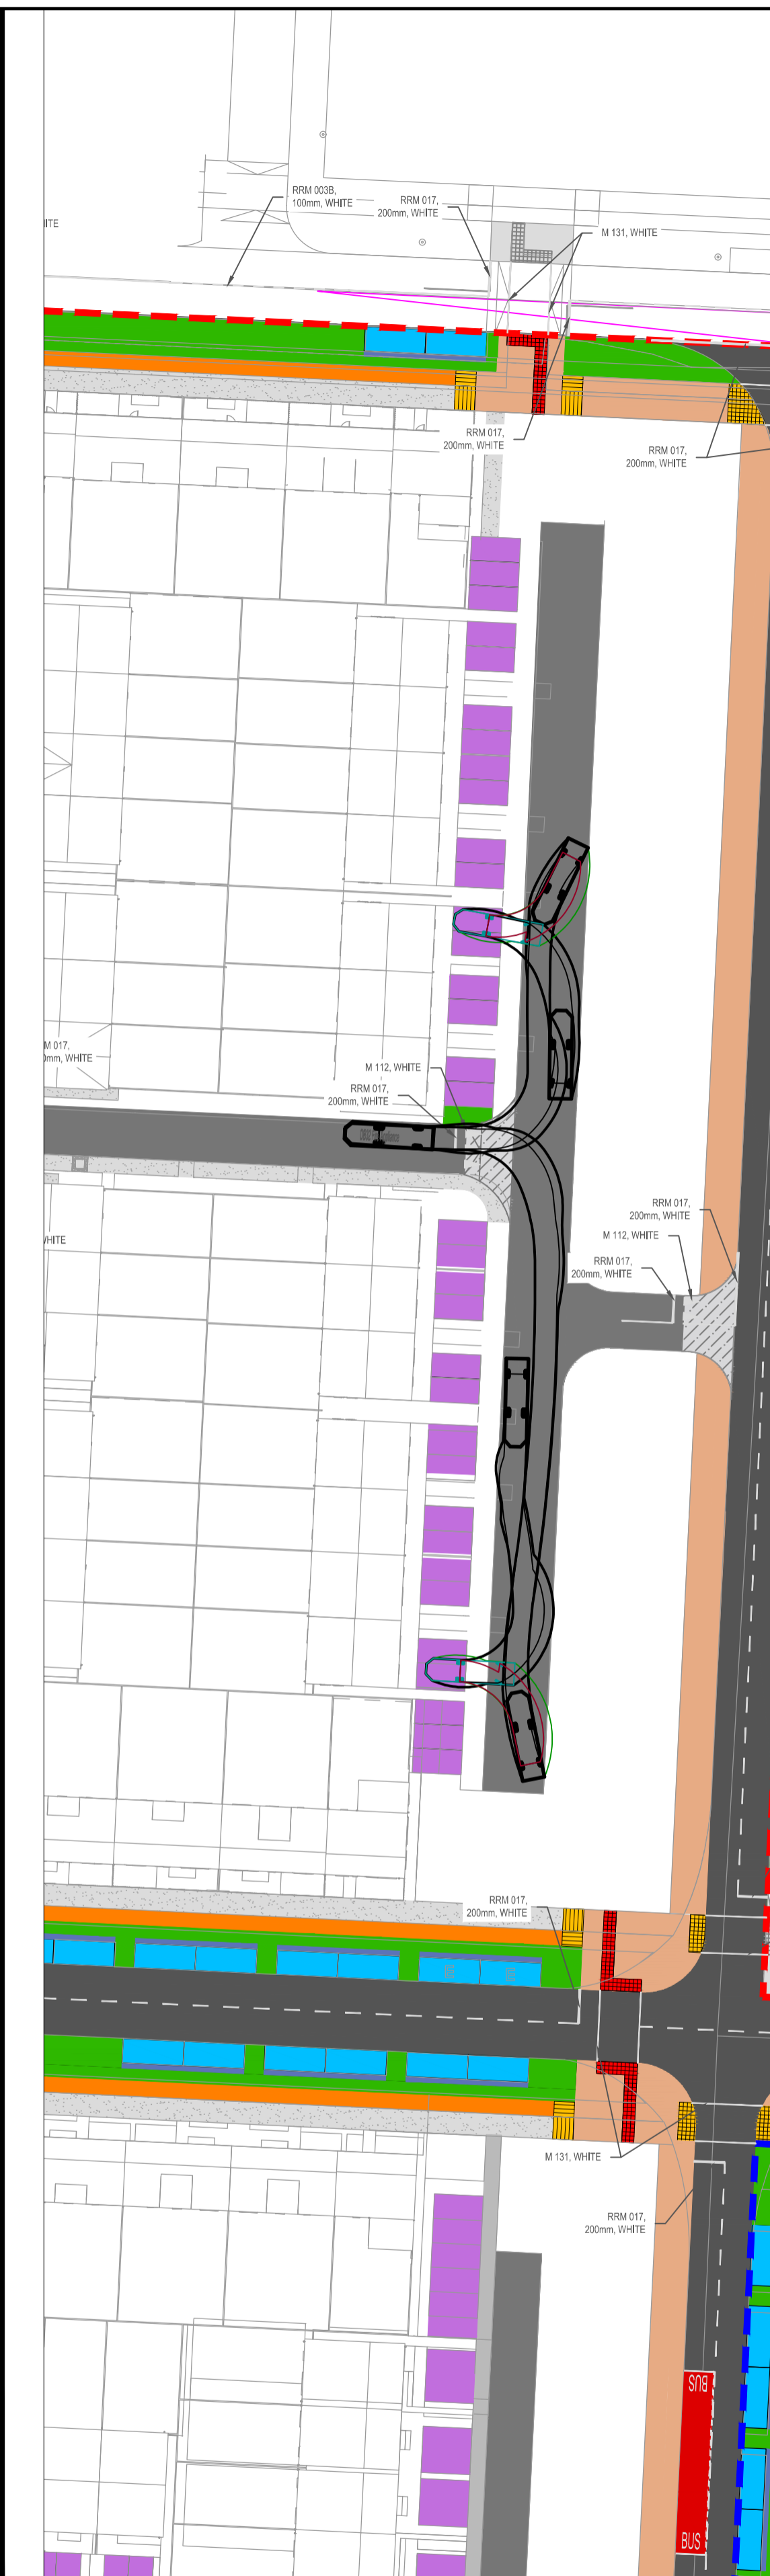
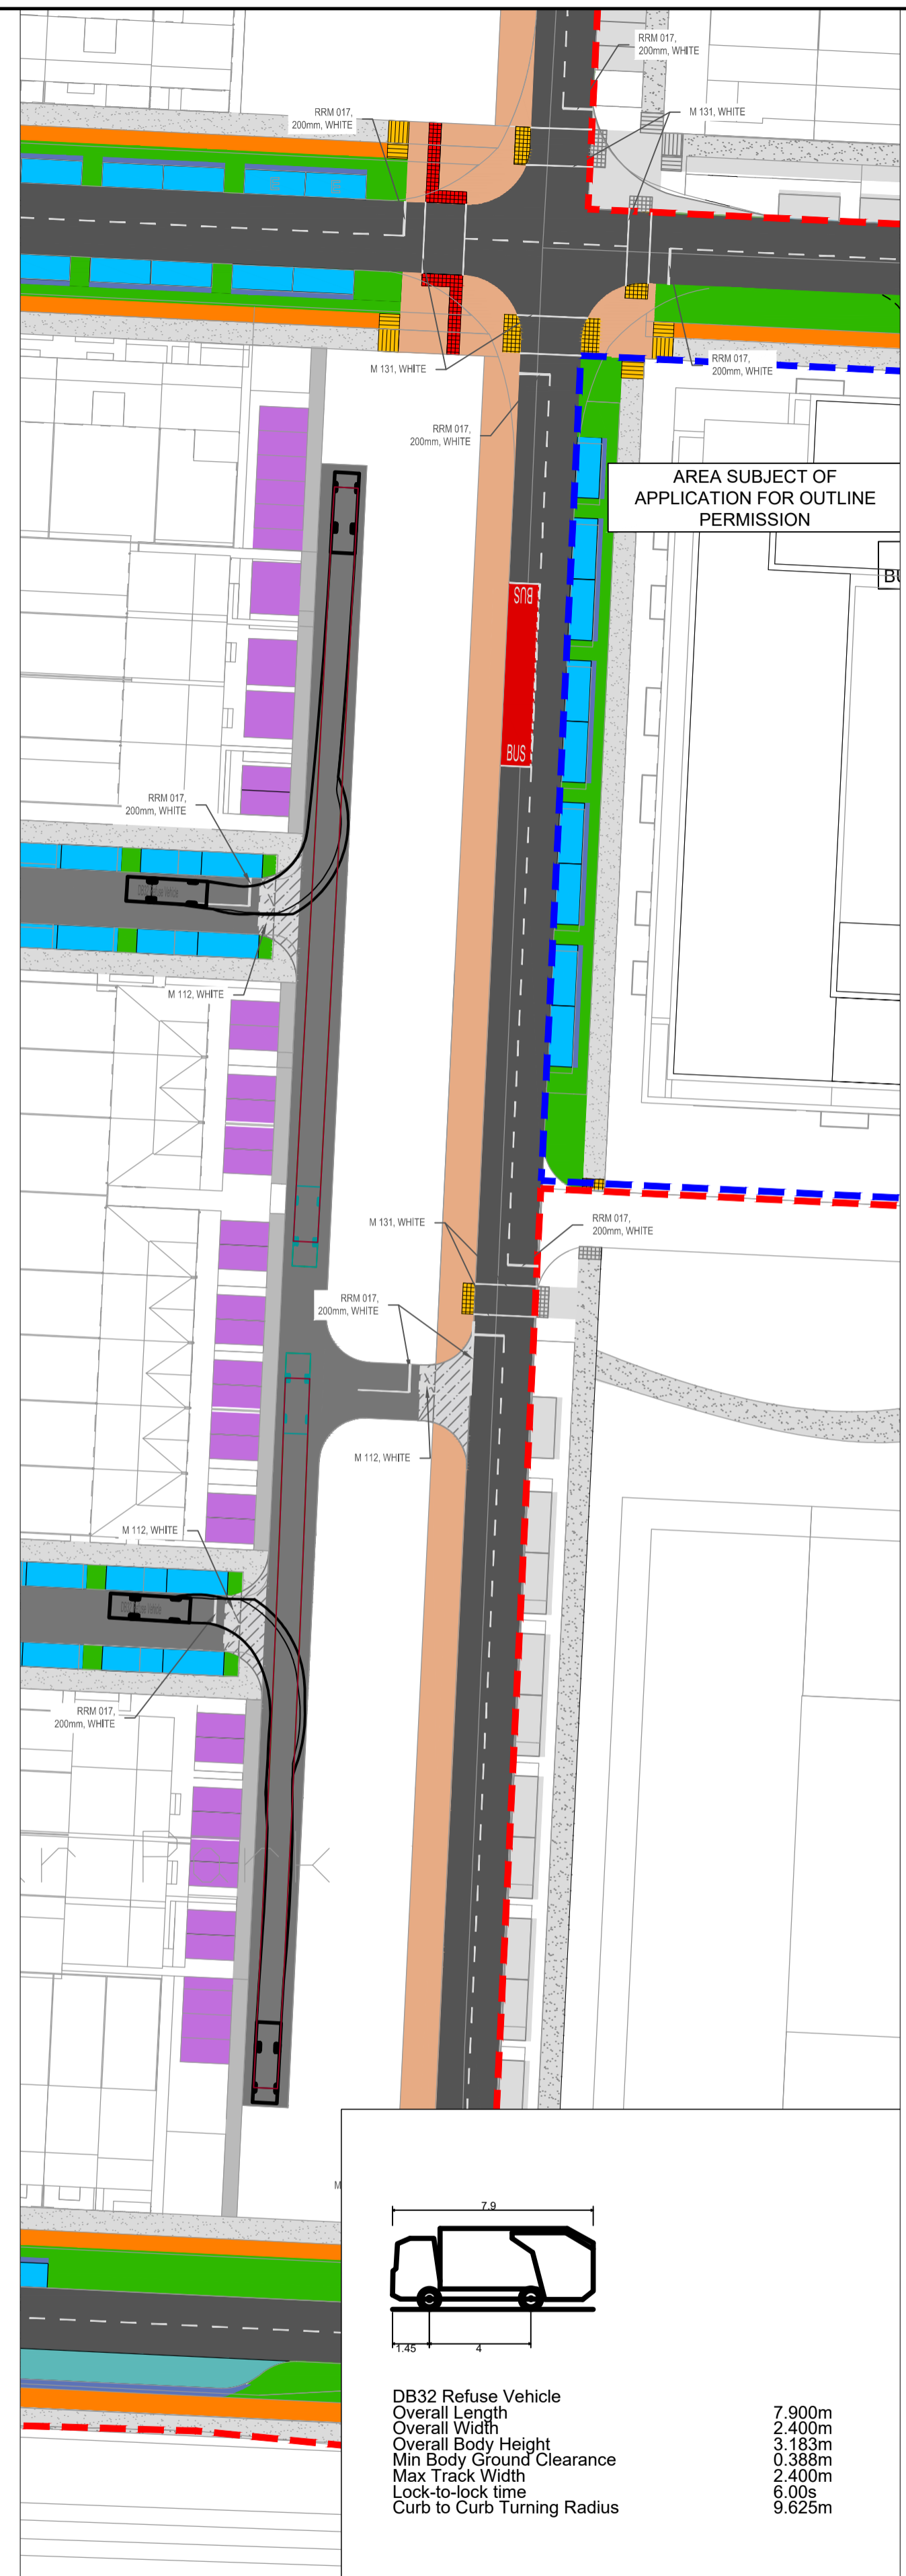


A1

DO NOT SCALE

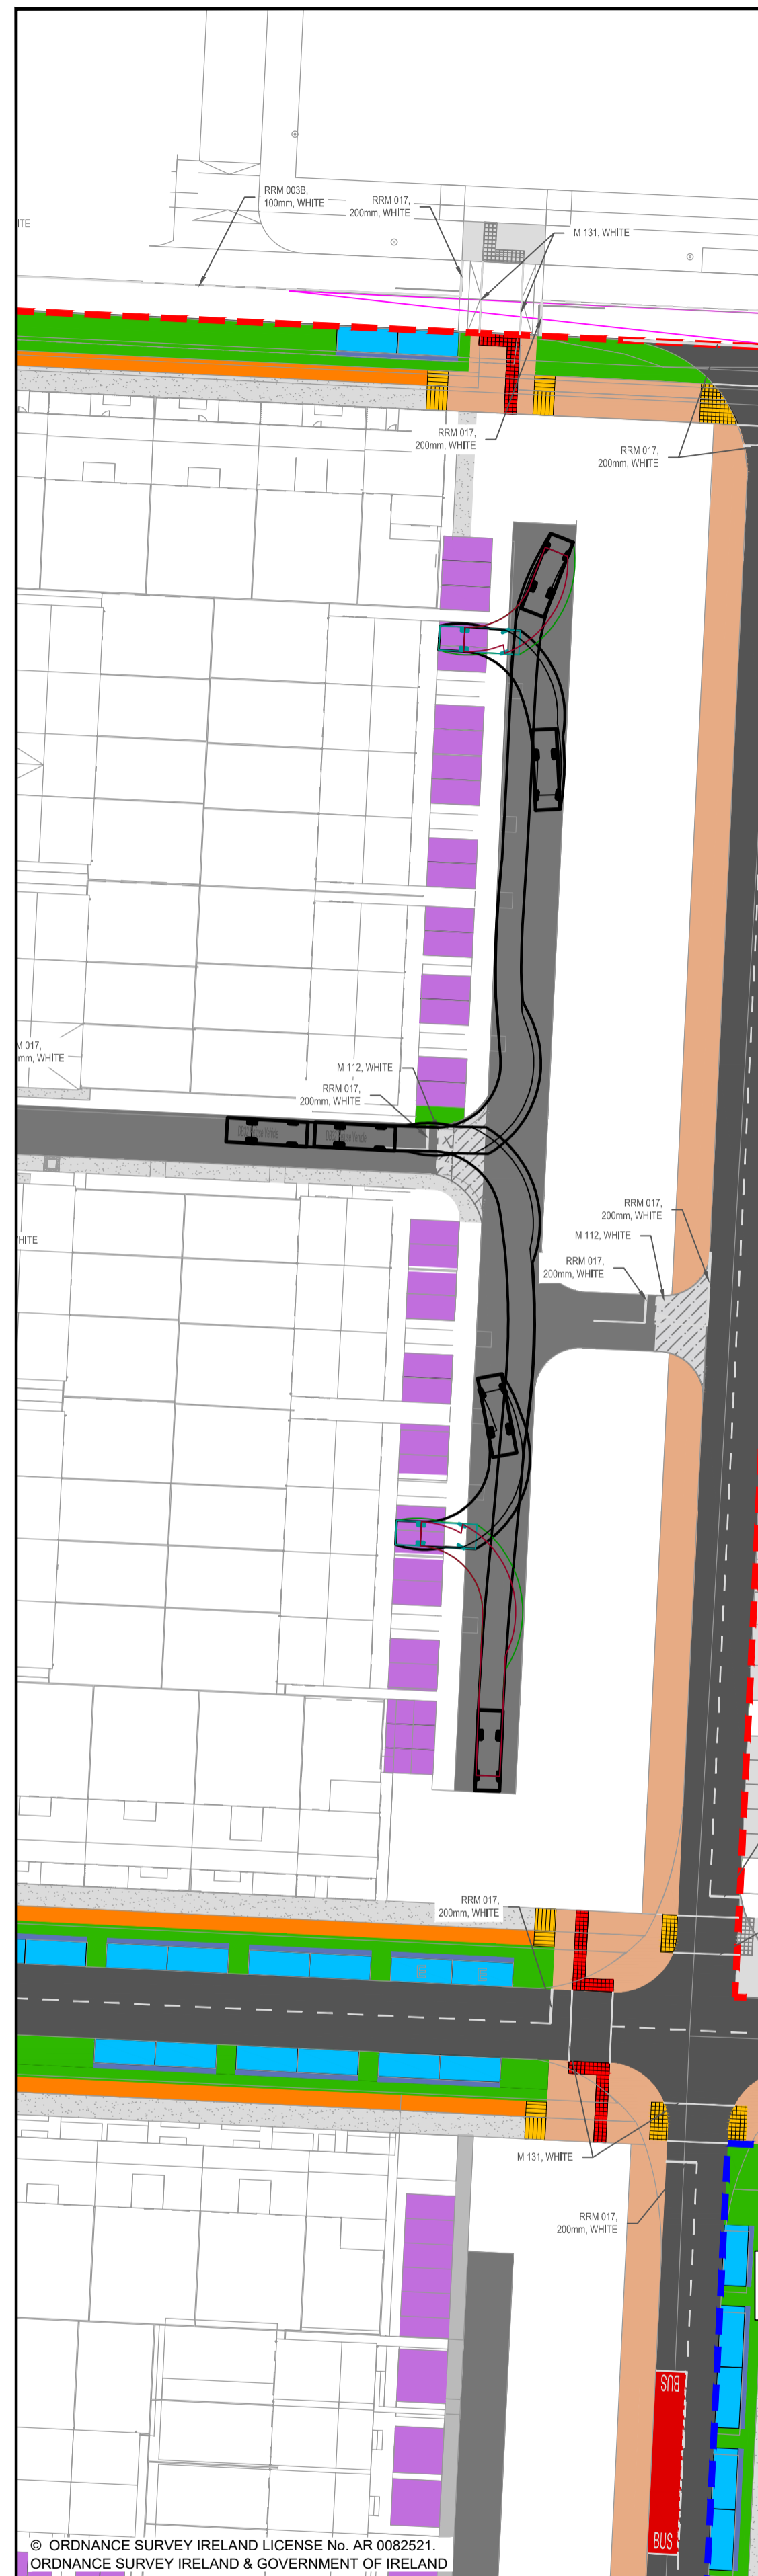


- GENERAL NOTES**
1. ALL DIMENSIONS ARE IN MILLIMETRES UNLESS NOTED OTHERWISE
 2. ONLY WRITTEN DIMENSIONS SHALL BE USED. NO DIMENSIONS SHALL BE SCALED FROM THE DRAWINGS
 3. ALL LEVELS ARE IN METRES AND ARE TO MALIN HEAD DATUM
 4. ALL COORDINATES ARE IN METRES AND ARE TO IRISH TRANSVERSE MERCATOR

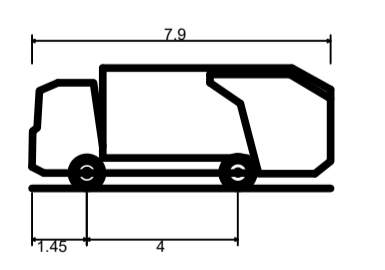

DB32 Refuse Vehicle
 Overall Length 7.900m
 Overall Width 3.183m
 Overall Body Height 3.183m
 Min Body Ground Clearance 0.388m
 Max Track Width 2.400m
 Lock-to-lock time 6.00s
 Curb to Curb Turning Radius 9.625m

VEHICLE PROFILE:

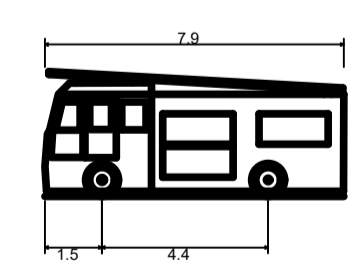

Pumping Appliance
 Overall Length 7.900m
 Overall Width 2.500m
 Overall Body Height 3.300m
 Min Body Ground Clearance 0.140m
 Track Width 2.500m
 Lock-to-lock time 4.00s
 Curb to Curb Turning Radius 7.750m

- LEGEND:**
- PROPOSED CARRIAGEWAY (AVENUE)
 - PROPOSED CARRIAGEWAY (LOCAL STREET)
 - PROPOSED CYCLE LANE
 - PROPOSED FOOTPATH
 - PROPOSED TRAFFIC PATH
 - PROPOSED PARKING DEVELOPMENT
 - PROPOSED PUBLIC PARKING
 - BUFFER AREA
 - PROPOSED SHARE SPACE
 - RAISED TABLE
 - PROPOSED BUS STOP
 - PROPOSED BUS SETDOWN AREA
 - TACTILE PAVING - BUFF
 - TACTILE PAVING - RED
 - PROPOSED VERGE
 - LANDSCAPE ARCHITECT DETAILS
 - LANDSCAPE ARCHITECT DETAILS
 - LOADING BAY
 - PROPOSED BUS STOP AREA
 - APPLICATION BOUNDARY

File: 5150924_HTR-10_SK_0003.dwg
 Date: Aug 10, 2022 - 1:09pm
 Plotted by: AKayakob/isev

© ORDNANCE SURVEY IRELAND LICENSE No. AR 0082521
 ORDNANCE SURVEY IRELAND & GOVERNMENT OF IRELAND

<p>Member of the SNC-Lavalin Group</p>		Client		ADAMSTOWN STATION & BOULEVARD LTD	
		Project		ADAMSTOWN BOULEVARD PHASE 1 - DEVELOPMENT	
<p>FOR INFORMATION</p>		By	AK	Date	10.08.22
<p>Rev Description</p>		By	AK	Date	10.08.22
<p>Atkins House, 150-155 Ainslie Business Park, Swords, Co. Dublin Tel (+353) 01 810 8000 Fax (+353) 01 810 8001</p>		<p>Unit 2B, 2200 Cork Airport Business Park, Cork Tel (+353) 021 429 0300 Fax (+353) 021 429 0360</p>		<p>1st Floor Technology House Parkmore Technology Park, Galway Tel (+353) 091 786 050 Fax (+353) 091 779 830</p>	
<p>Purpose</p>		RFI RESPONSE			
<p>Title</p>		VEHICLE TRACKING REFUSE VEHICLE / FIRE ENGINE			
<p>Original Scale</p>		Design/Drawn		Checked	
1:500 at A1		AK		NVDB	
<p>Date</p>		10.08.22		10.08.22	
<p>Status</p>		Drawing Number		Rev	
I		5150924-HTR-10-SK-0003		-	