


- NOTES:
- DO NOT SCALE. USE FIGURED DIMENSIONS ONLY.
 - THIS DRAWING IS TO BE READ IN CONJUNCTION WITH ALL OTHER RELEVANT ARCHITECTURAL AND ENGINEERING DRAWINGS.

LEGEND:

- SITE BOUNDARY
- PHASE 1 - EXTENTS OF WORK
- AREA NOT INCLUDED IN PHASE 1
- APARTMENT BLOCK NOT INCLUDED IN TENDER PACKAGE
- EXISTING ROAD LEVELS AND CHAINAGE
- ROAD LEVELS, GRADIENT AND CHAINAGE
- FINISHED FLOOR LEVEL
- ROAD GULLY. (REFER TO DRAWING: 21-074-T220 - DRAINAGE CONSTRUCTION DETAILS)
- UNCONTROLLED CROSSING TACTILE PAVING. (REFER TO DRAWING: 21-074-T121 - ROAD CONSTRUCTION DETAILS)
- CORDUROY TACTILE PAVING ARRANGEMENT. (REFER TO DRAWING: 21-074-T121 - ROAD CONSTRUCTION DETAILS)
- CONTROLLED CROSSING TACTILE PAVING. (REFER TO DRAWING: 21-074-T121 - ROAD CONSTRUCTION DETAILS)
- SIGN POST. (REFER TO DRAWING: 21-074-T123-T124 - ROAD MARKINGS & SIGNAGE)
- RAMP ARRANGEMENT (75mm TO BE ADDED TO THE ROAD LEVELS). (REFER TO DRAWING: 21-074-T121 - ROAD CONSTRUCTION DETAILS)

RL+0.075mm

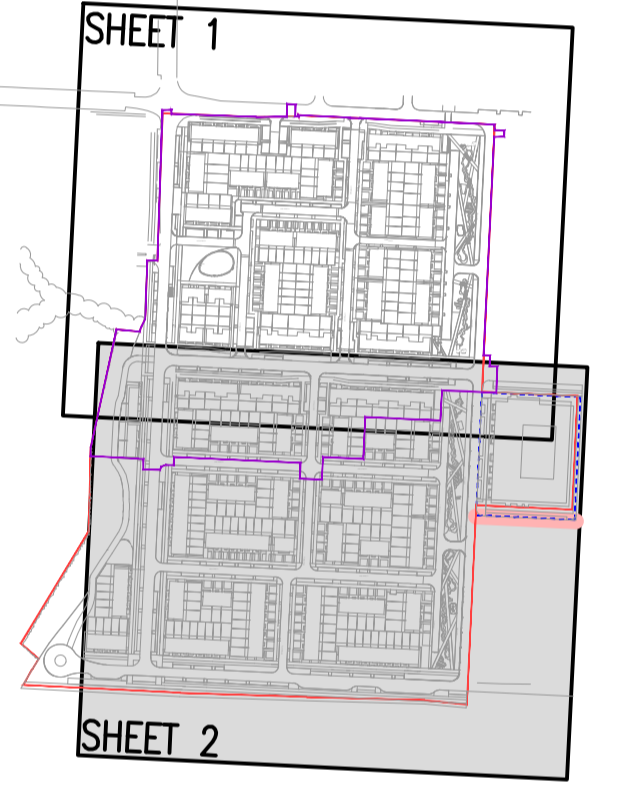

ISSUED FOR COMPLIANCE	MS	IW
REV. DATE	AMENDMENT	DRN APPD

STATUS: **COMPLIANCE**

Waterman Moylan
Engineering Consultants

MARINE HOUSE, CLANWILLIAM PLACE, DUBLIN D02 F724.
Tel: (01) 664 8900 Fax: (01) 661 3618
Email: info@waterman-moylan.ie www.waterman-moylan.ie

CLIENT: ADAMSTOWN STATION AND BOULEVARD LTD.
ARCHITECT: McCAULEY DAYE O'CONNELL ARCHITECTS LTD.

PROJECT: ADAMSTOWN - BOULEVARD TILE

TITLE: ROADS & LEVELS LAYOUT
SHEET 2 OF 2

DRAWN MS	DESIGNED NM	APPROVED IW	DATE MARCH 2024
SCALE 1:500 @ A1	JOB NO. 21-074	DRG. NO. P1111	REVISION -

