


SIGNALISED PEDESTRIAN CROSSING POINT TO BE CONSTRUCTED AS PART OF ADERRIG 1/ ADAMSTOWN WAY UPGRADE WORKS

IN ABEYANCE

CONTRACTOR TO ALLOW FOR SIGNALISED CONTROLLED CROSSING AND ASSOCIATED DUCTING


CONTRACTOR TO ALLOW FOR SIGNALISED CONTROLLED CROSSING AND ASSOCIATED DUCTING

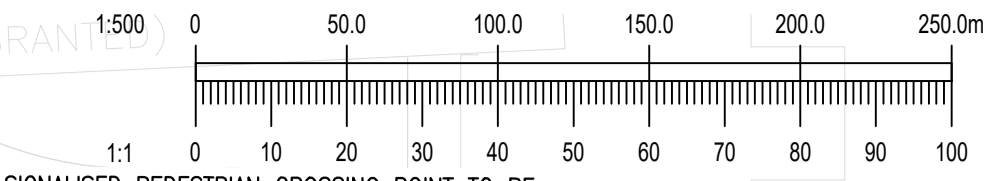

- NOTES:
- DO NOT SCALE. USE FIGURED DIMENSIONS ONLY.
 - THIS DRAWING IS TO BE READ IN CONJUNCTION WITH ALL OTHER RELEVANT ARCHITECTURAL AND ENGINEERING DRAWINGS.

LEGEND:

- SITE BOUNDARY
- PHASE 1 - EXTENTS OF WORK
- AREA NOT INCLUDED IN PHASE 1
- APARTMENT BLOCK NOT INCLUDED IN TENDER PACKAGE
- EXISTING ROAD LEVELS AND CHAINAGE
- ROAD LEVELS, GRADIENT AND CHAINAGE
- FINISHED FLOOR LEVEL
- ROAD GULLY. (REFER TO DRAWING: 21-074-T220 - DRAINAGE CONSTRUCTION DETAILS)
- UNCONTROLLED CROSSING TACTILE PAVING. (REFER TO DRAWING: 21-074-T121 - ROAD CONSTRUCTION DETAILS)
- CORDUROY TACTILE PAVING ARRANGEMENT. (REFER TO DRAWING: 21-074-T121 - ROAD CONSTRUCTION DETAILS)
- CONTROLLED CROSSING TACTILE PAVING. (REFER TO DRAWING: 21-074-T121 - ROAD CONSTRUCTION DETAILS)
- SIGN POST. (REFER TO DRAWING: 21-074-T123-T124 - ROAD MARKINGS & SIGNAGE)
- RAMPS ARRANGEMENT (75mm TO BE ADDED TO THE ROAD LEVELS). (REFER TO DRAWING: 21-074-T121 - ROAD CONSTRUCTION DETAILS)

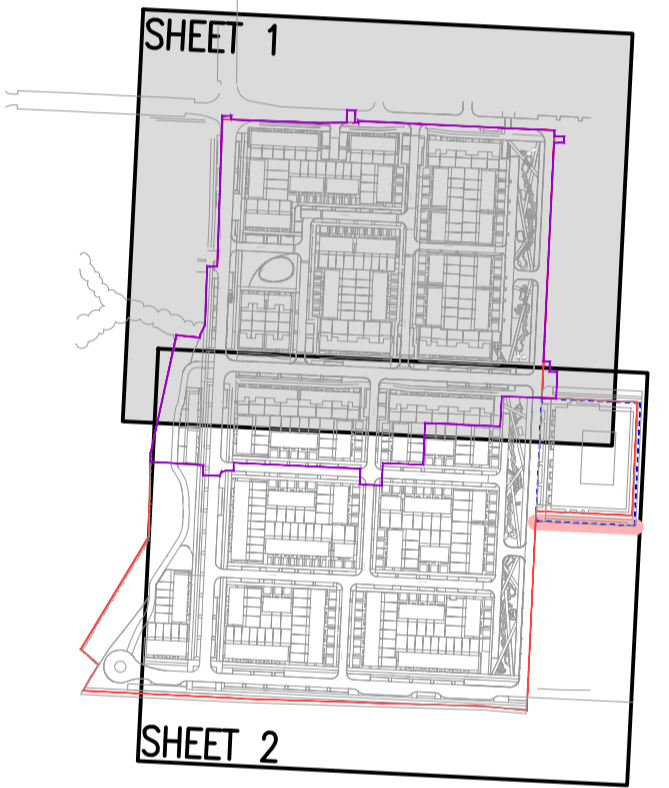

KEYPLAN
SCALE 1:5000

REV. DATE	12/03/24	ISSUED FOR COMPLIANCE	MS	IW
REV. DATE		AMENDMENT	DRN	APPD

COMPLIANCE

Waterman Moylan
Engineering Consultants

MARINE HOUSE, CLANWILLIAM PLACE, DUBLIN D02 FY24.
Tel: (01) 664 8900 Fax: (01) 661 3618
Email: info@waterman-moylan.ie www.waterman-moylan.ie

CLIENT **ADAMSTOWN STATION AND BOULEVARD LTD.**
ARCHITECT **McCAULEY DAYE O'CONNELL ARCHITECTS LTD.**

PROJECT **ADAMSTOWN - BOULEVARD TILE**

TITLE **ROADS & LEVELS LAYOUT**
SHEET 1 OF 2

DRAWN MS	DESIGNED NM	APPROVED IW	DATE MARCH 2024
SCALE 1:500 @ A1	JOB NO. 21-074	DRG. NO. P1110	REVISION