



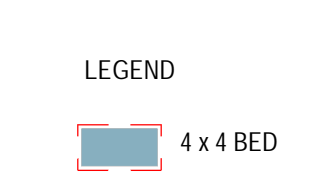

Note: To be read in conjunction with Landscape Architects plans and details & Traffic Consultant information

1 PART V
Scale: 1 : 500

REV	DATE	DESCRIPTION	BY
1	27/04/2022	Issued for Planning	

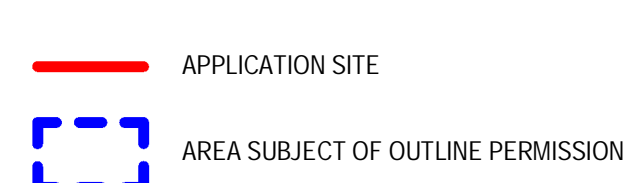

APPROVED BY
Janet [Signature]

PLANNING

Client: Adamstown Station & Boulevard Ltd.
Project: ADAMSTOWN BOULEVARD - PHASE 1
Title: PROPOSED SITE LAYOUT PLAN - PART V
Sheet No: 1238-MDO-ZZ-XX-DR-A-05005
Scale as: As indicated @ A0 Current Rev: 1 Project No: 1238

MIC CAULEY DAYE O'CONNELL
L.A. C. T. S.
11 Merrion Square, Dublin 2, Ireland
Telephone: +353 (0)1 400 4171
info@m.d.o.ie | www.m.d.o.ie

DO NOT SCALE * USE DIMENSIONS WHERE ONLY * NOTIFY THE ARCHITECTS OF ANY DISCREPANCIES ON THE DRAWING PRIOR TO WORK PROCEEDING * THIS DRAWING IS COPYRIGHT © MIC CAULEY DAYE O'CONNELL ARCHITECTS 2022/04/27/22