


- 500 x 700mm soft spot
- 200 x 400mm soft spot
- 300 x 400mm Void former

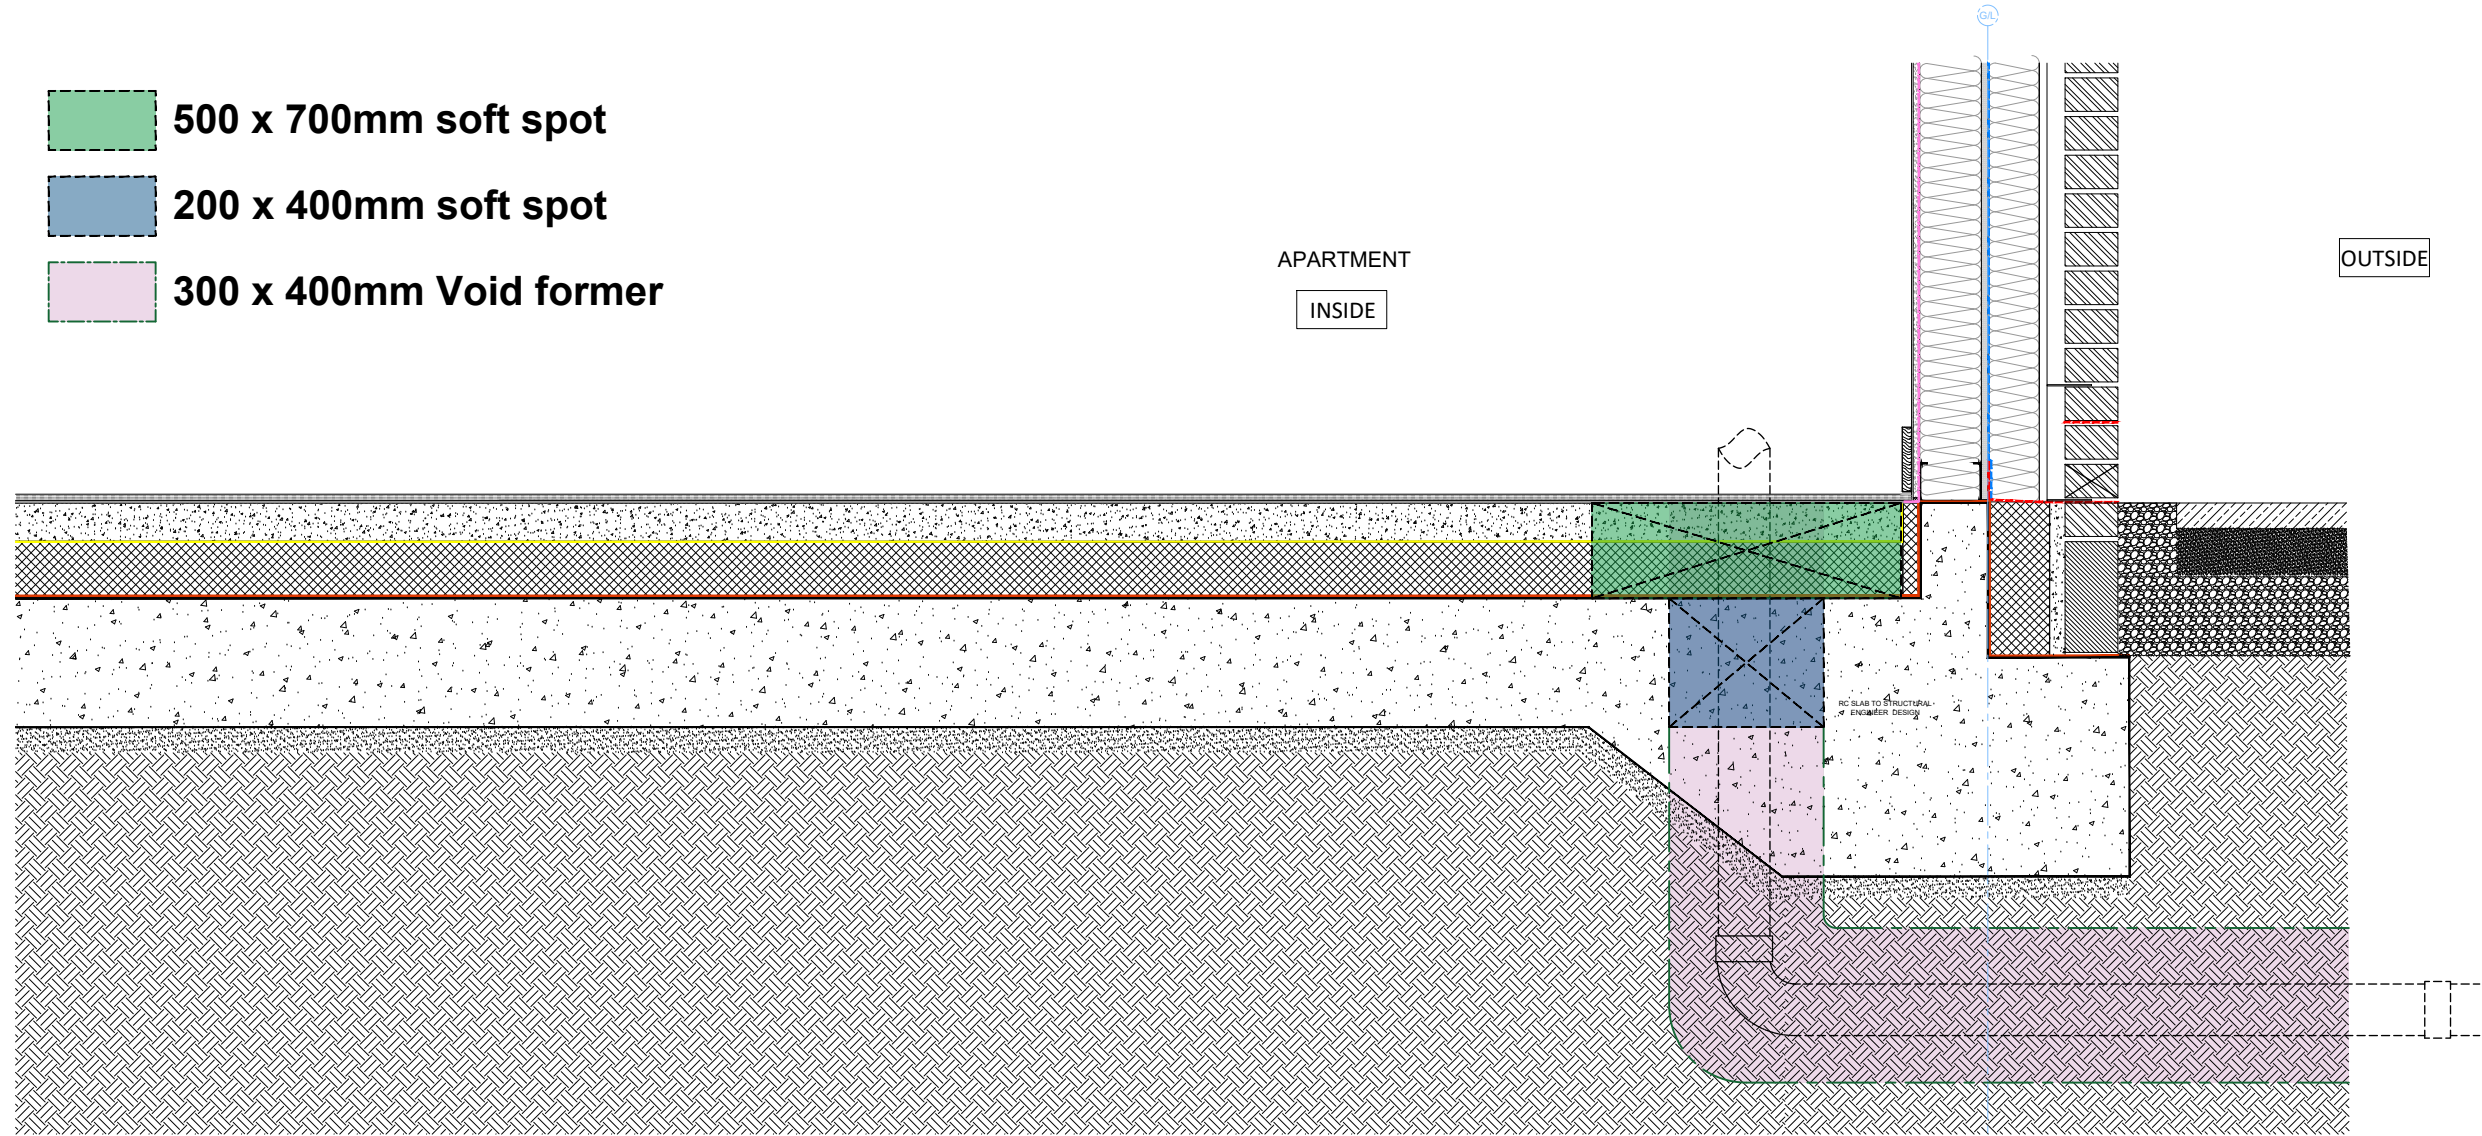

NOTES:

DO NOT SCALE FROM DRAWINGS. WORK TO FIGURED DIMENSIONS ONLY. ARCHITECT TO BE NOTIFIED OF ALL DISCREPANCIES.

SKETCH
27/02/24

REVISIONS		
DATE	DESCRIPTION	No.

<p style="font-size: 8px;">MFCROSSAN O'ROURKE MANNING ARCHITECTS</p>	PROJECT TITLE: CLONBURRIS T3	DATE: Feb 24	DRAWN BY: CC
	DRAWING TITLE: Apartment Block District Heating Soft Spot Sketch	SCALE: NTS	REVISION: /
	DRAWING NO: Sketch	JOB NO.:	
	1 Grantham Street, Dublin 8, D08 A8D9, Ireland. Tel: 01-4788700 Fax: 01-4788711 E-Mail: arch@mcorm.com		

22005.1