
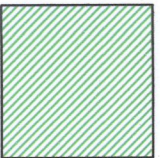
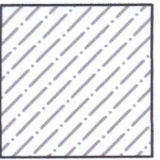
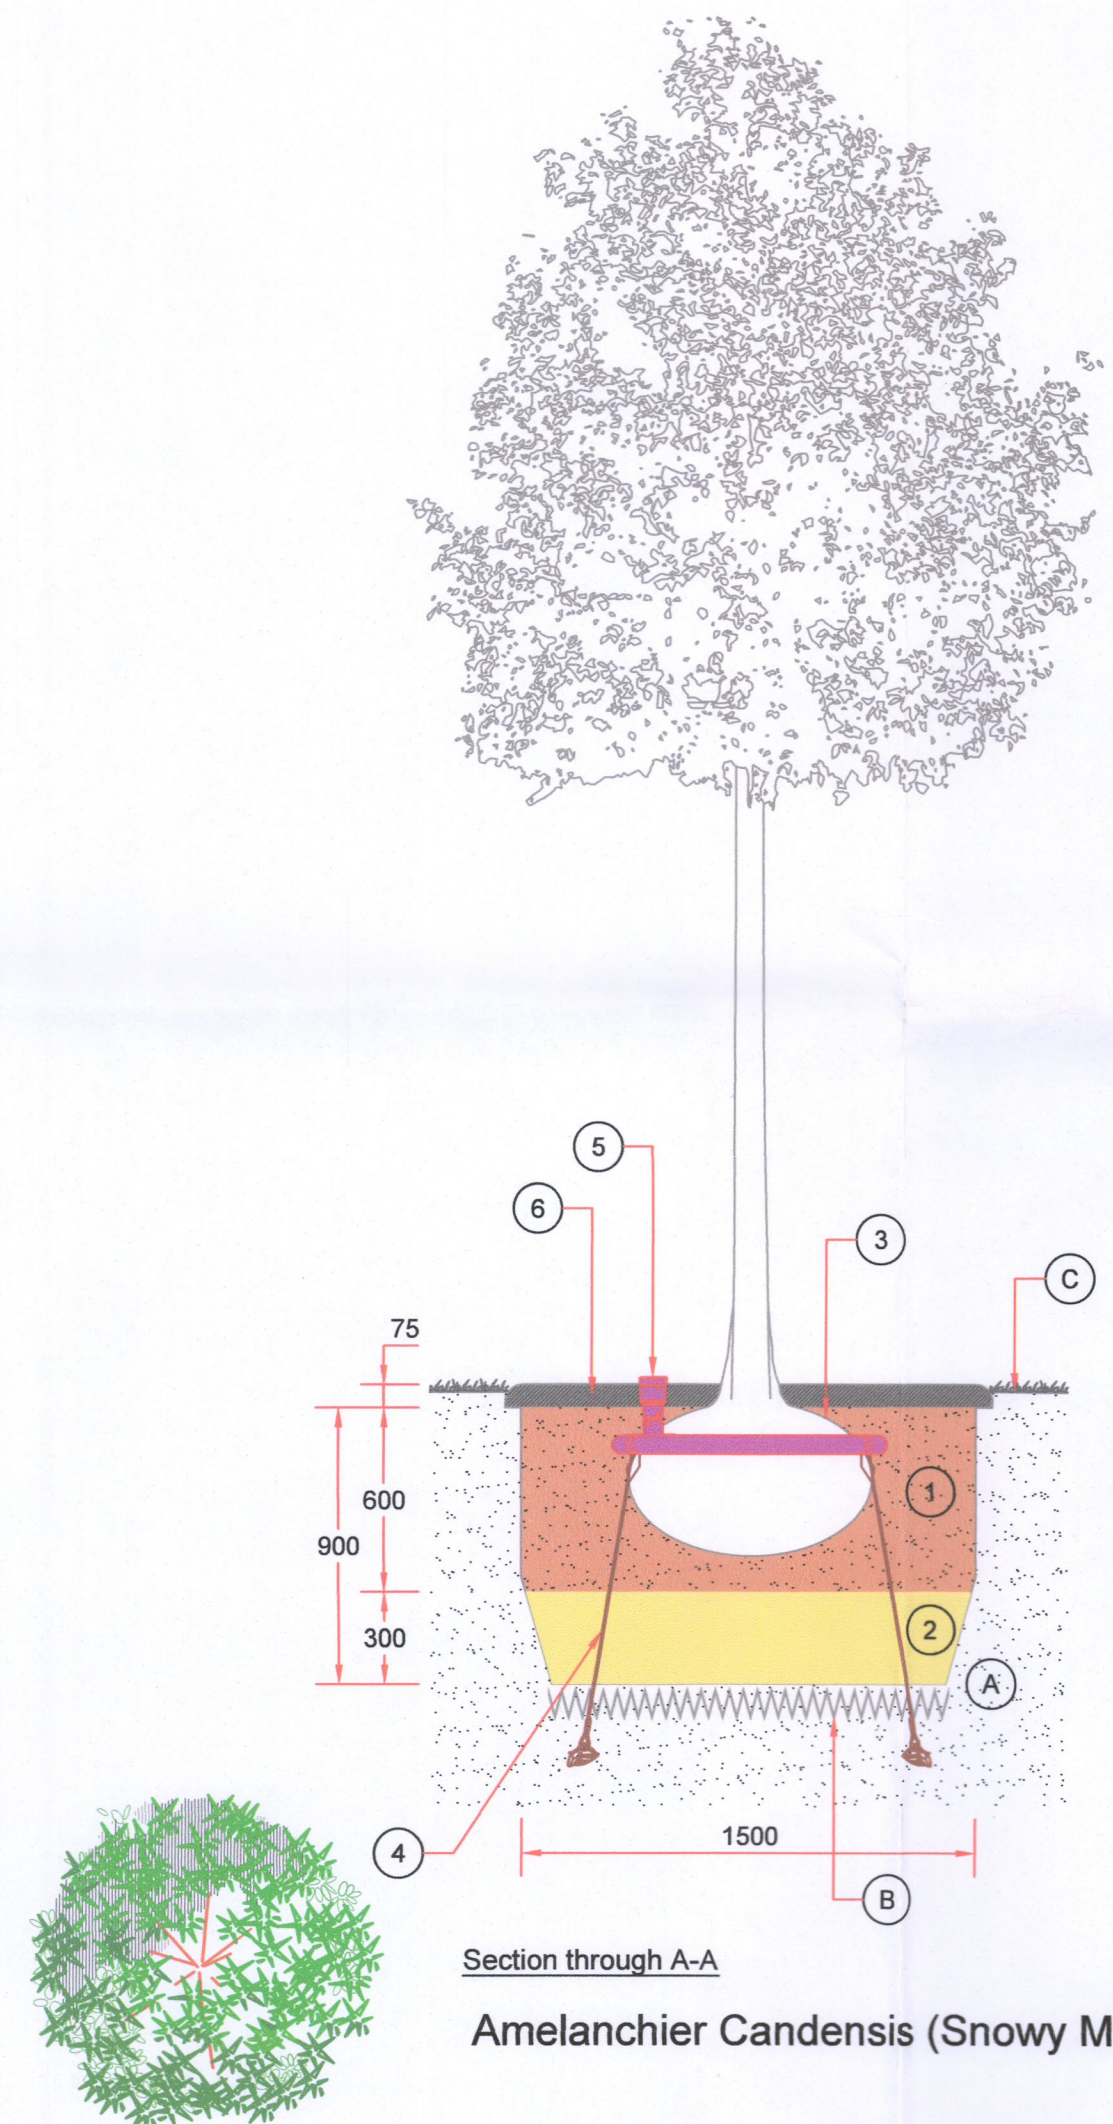
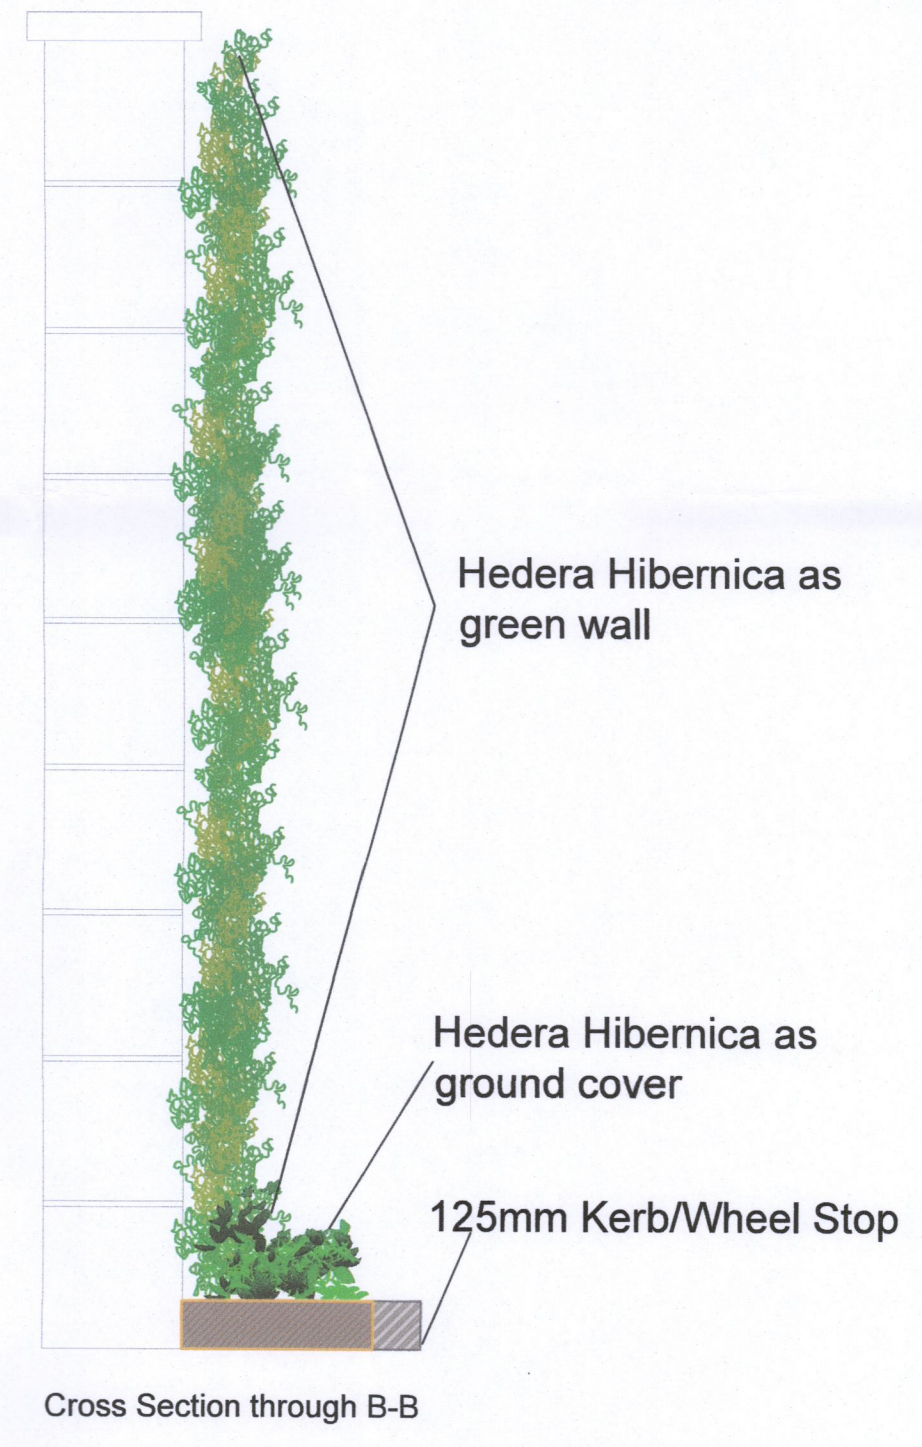


-  **Proposed Green Wall-Hedera Hibernica (Native Ivy)**
-  **Proposed Ground Cover-Hedera Hibernica (Native Ivy)**
Evergreen ground cover with broad, dark green leaves and insignificant green flowers followed by black berries.
-  **Permeable Hard Landscaping to Engineers Specifications**



- Key**
- ① Top soil to B.S. 3882:2015 to 600mm depth
 - ② Subsoil
 - ③ Root start professional mycorrhiza fungi mixed with subsoil at a rate of 200g per tree
 - ④ Strapped anchor system
 - ⑤ Irrigation System
 - ⑥ Bark Mulch
- NOTES:**
- (A) Existing Ground
 - (B) Loosen & shape base to aid drainage



Rev	Date	Description	Issued for
	25/03/2024	Landscape Plan	Info

Landscape Plan
Project: 240212 Bluebell
Client: P & S Machinery
Date: 25/03/2024
Scale: 1:100
Drawn by: James Comiskey
B.Ag.Sc. (Land.Hort) MGDLA
Drawing no: 240212