




- NOTES:
1. DO NOT SCALE. USE FIGURED DIMENSIONS ONLY.
 2. THIS DRAWING IS TO BE READ IN CONJUNCTION WITH ALL OTHER RELEVANT ARCHITECTURAL AND ENGINEERING DRAWINGS.

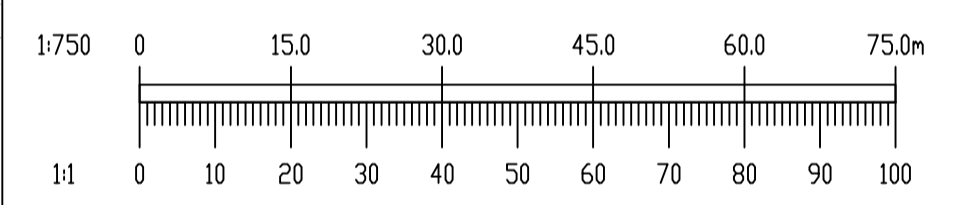

Ordnance Survey Ireland
 Ordnance Survey Ireland Licence No. EN 0006023 © Ordnance Survey Ireland/Government of Ireland.

REV. DATE	AMENDMENT	DRN	APPD

STATUS **PLANNING COMPLIANCE**

Waterman Moylan
 Engineering Consultants
 BLOCK 8, EASTPOINT BUSINESS PARK, ALFIE BYRNE ROAD, DUBLIN D03 K7W7 IRELAND.
 Tel: (01) 664 8900 Fax: (01) 661 3618
 Email: info@waterman-moylan.ie www.waterman-moylan.ie

CLIENT **CLEAR REAL ESTATE HOLDINGS LTD**
 ARCHITECT **BKD ARCHITECTS**
 PROJECT **CLONBURRIS**

TITLE **ROAD MARKINGS AND SIGNAGE**

DRAWN MS	DESIGNED RM	APPROVED MD	DATE MARCH 2024
SCALE 1:750 @ A1	JOB NO. 21-055	DRG. NO. CP1010	REVISION

© 2018. This drawing is copyright. No part of this document may be re-produced or transmitted in any form or stored in any retrieval system of any nature without the written permission of the consulting engineer or copyright holder except as agreed for use on the project for which the document was originally issued.