

INSET PLAN - NATURAL PLAY AREA - 165 SQM - 1:100



NP1; Rope Pyramid by Timberplay, set within sand surface



NP2; Locally Sourced Glacial boulders - various sizes upto 300 - 600mm high
Installation; 300mm below ground, Form; Rounded edges



NP3; Hardwood Timber stepping logs 0.2 - 5m high, Set in in-situ concrete. By creative Play or similar approved.



NP4; Overturned felled Tree - Climbing
Form: Clipped and sanded where appropriate
Note: Locally sourced from tree felling within the Clonburris SDZ




NP5; Overturned Tree Logs - Seating
Sanded where appropriate
Note: Locally sourced from tree felling within the Clonburris SDZ



PG1; Play Cube with Sliding Pole, Inclined Wall and Inclined Climbing Net
Product Code: 4.09200
By Timberplay



PG2 - Toddlers Table with 8 Stools
By Timberplay - Product Code: 4.35050

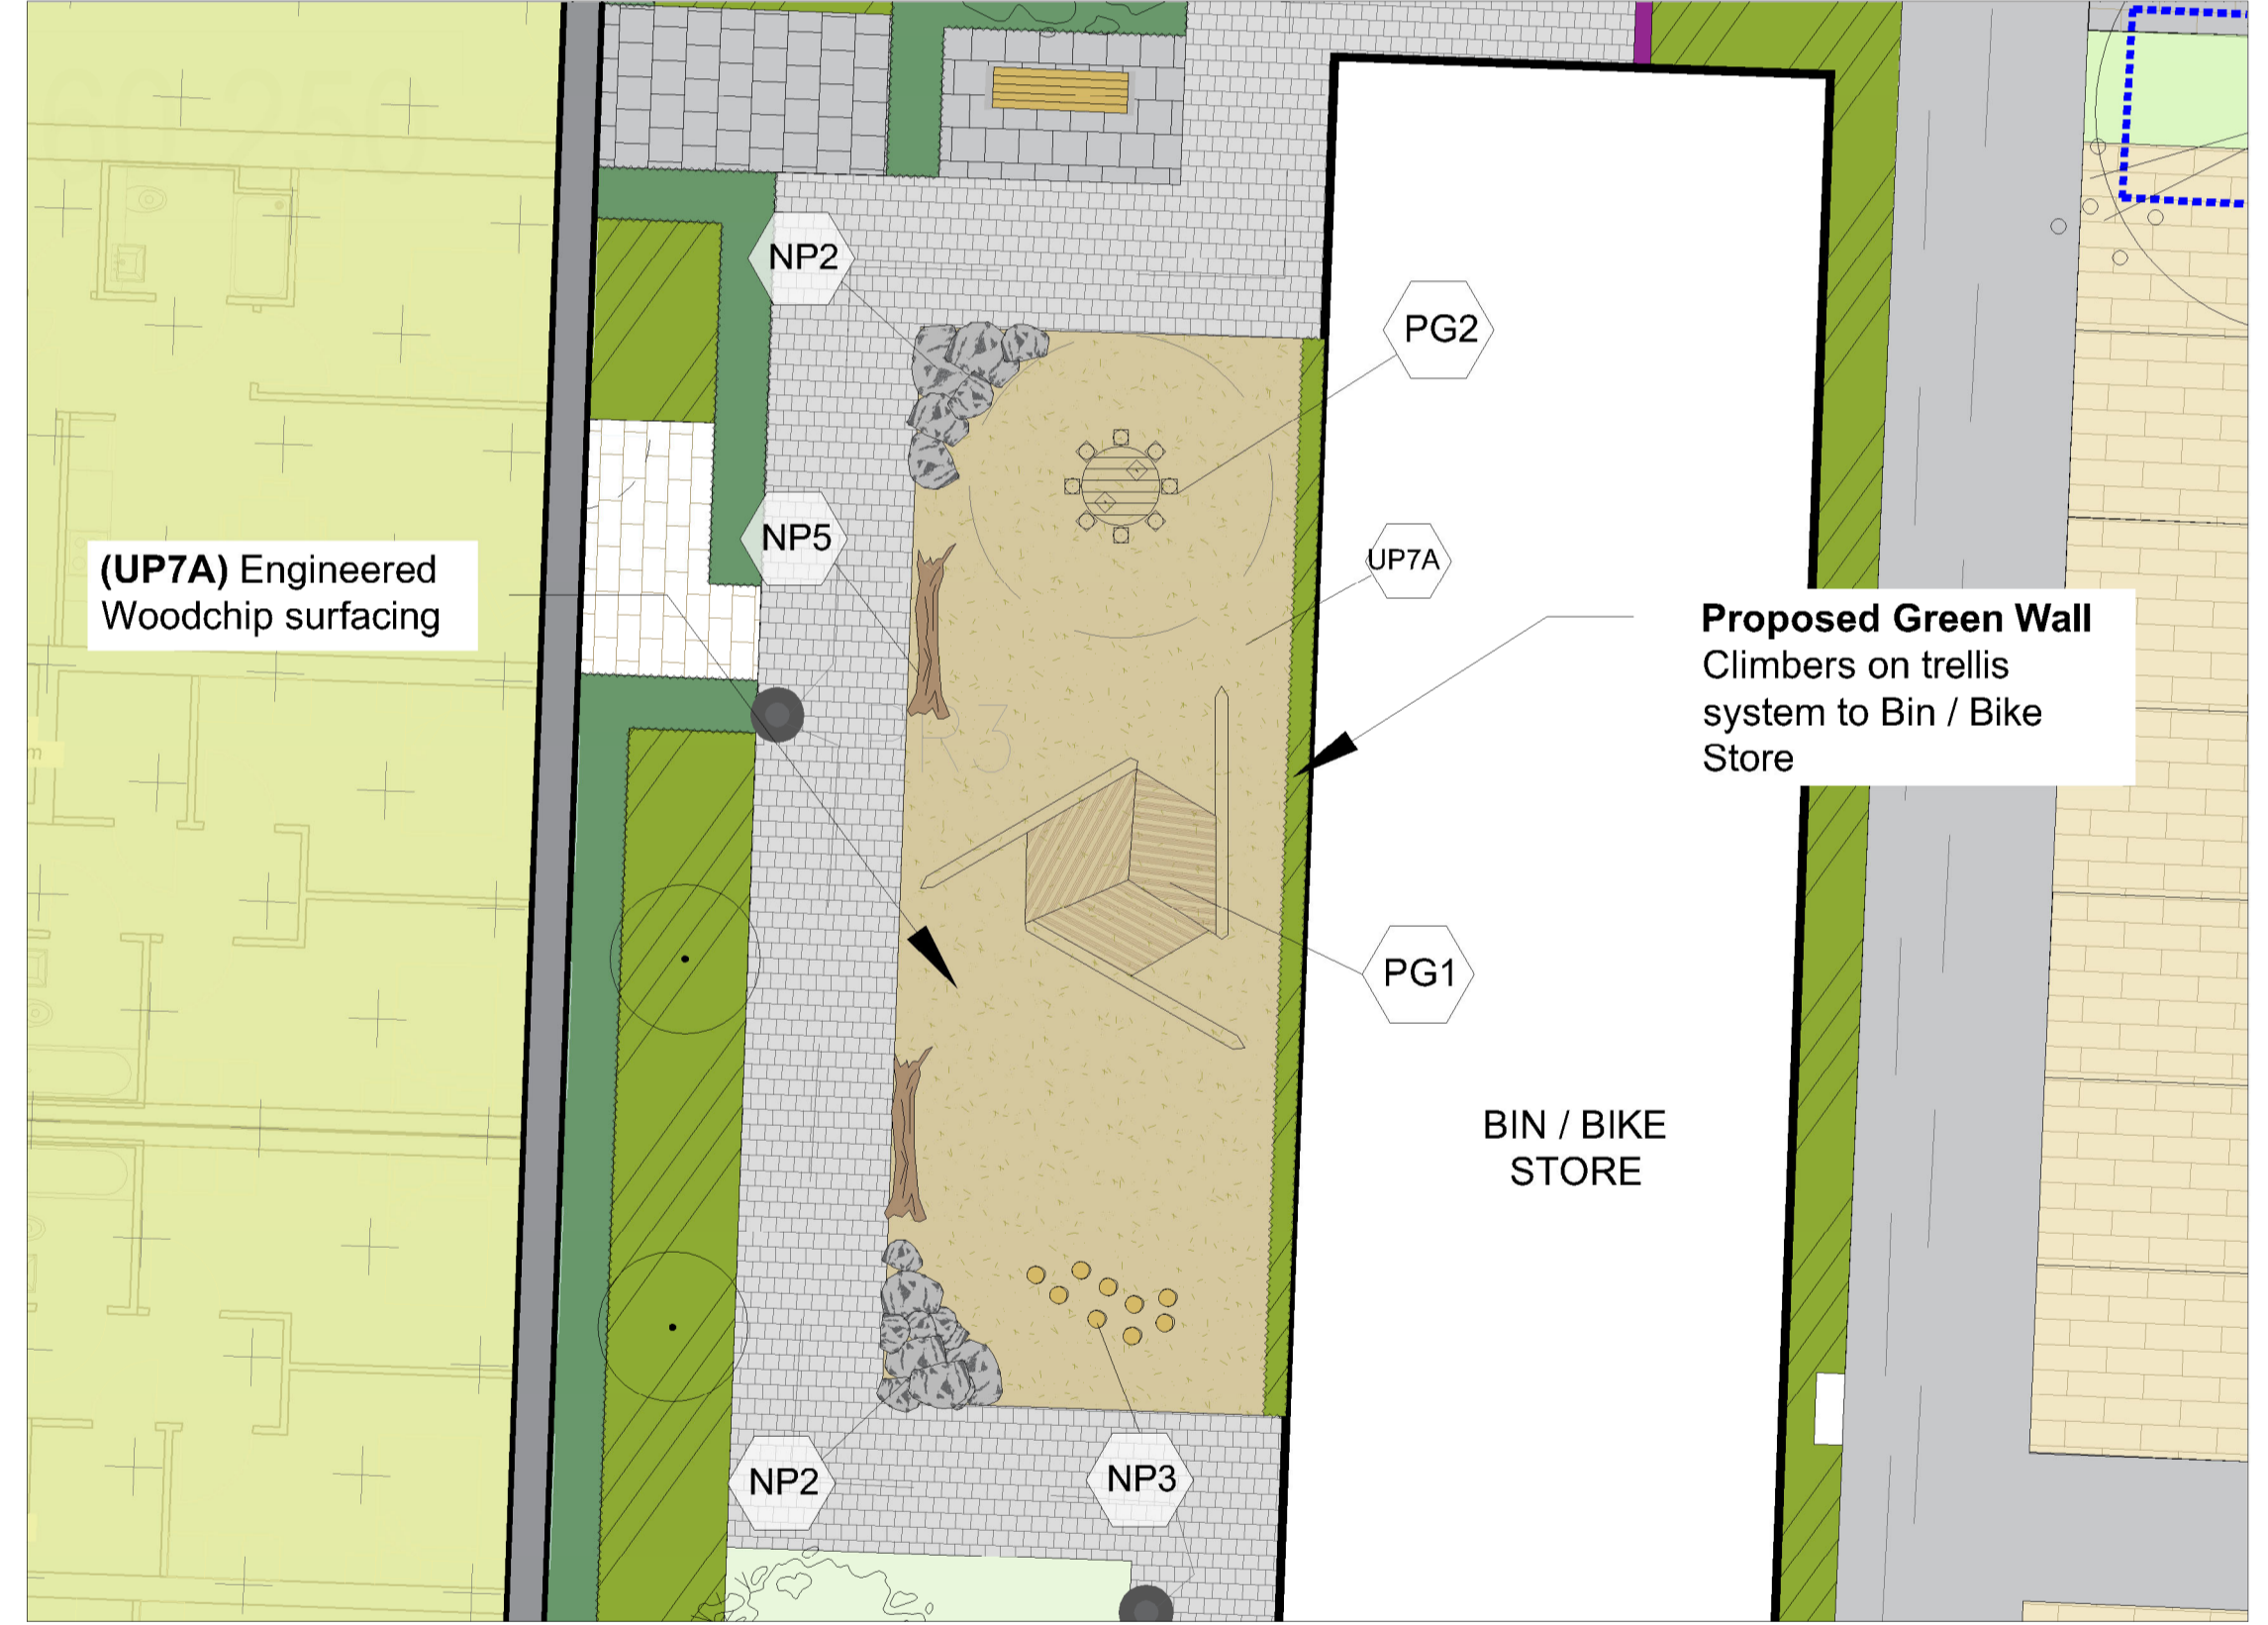

INSET PLAN - TODDLER PLAY AREA - 77 SQM - 1:100

NATURAL PLAY AREA - SURFACE TYPES



UP7A - Engineered Woodchip Surfacing



UP7B Sand Pit Surfacing
Depth - 150mm, Well compacted




UP7C - Tiger Mulch Surfacing
Colour: Natural

FOR COMPLIANCE

REV	DATE	AMENDMENT

CUNNANE STRATTON REYNOLDS
LAND PLANNING & DESIGN

DUBLIN, CORK & GALWAY
GAINSBORO HOUSE, 24 SUFFOLK STREET, DUBLIN 2, D02 KF65
TEL 01 661 0419
EMAIL info@csrlandplan.ie

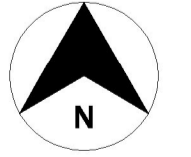

PROJECT: CLONBURRIS CAIRN T3	DATE: APR 2024
DRAWING: PLAY EQUIPMENT PLAN	SCALE: 1:200 @ A1
	DRAWN: JMC
	CHECKED: AF
	DRAWING NO: CLB-03-06-T9-XX-DR-CSR-LA-0940