

PROPOSED FRONT ELEVATION

REVISED AS PER PLANNING CONDITIONS

The information contained in this email is confidential and must not be divulged to any third party without the written consent of Apes Design Services.




38 Larkfield Avenue
Lucan
Co. Dublin

2 Wainsfort Manor Drive,
Terenure, Dublin 6W,
D6W DF10

PROPOSED FRONT ELEVATION

DRAWN	JOHN FORBES , 38 LARKFIELD AVE. , LUCAN, CO. DUBLIN
DATE	October 2022
SCALE	1:50 @ A3

WM - 9

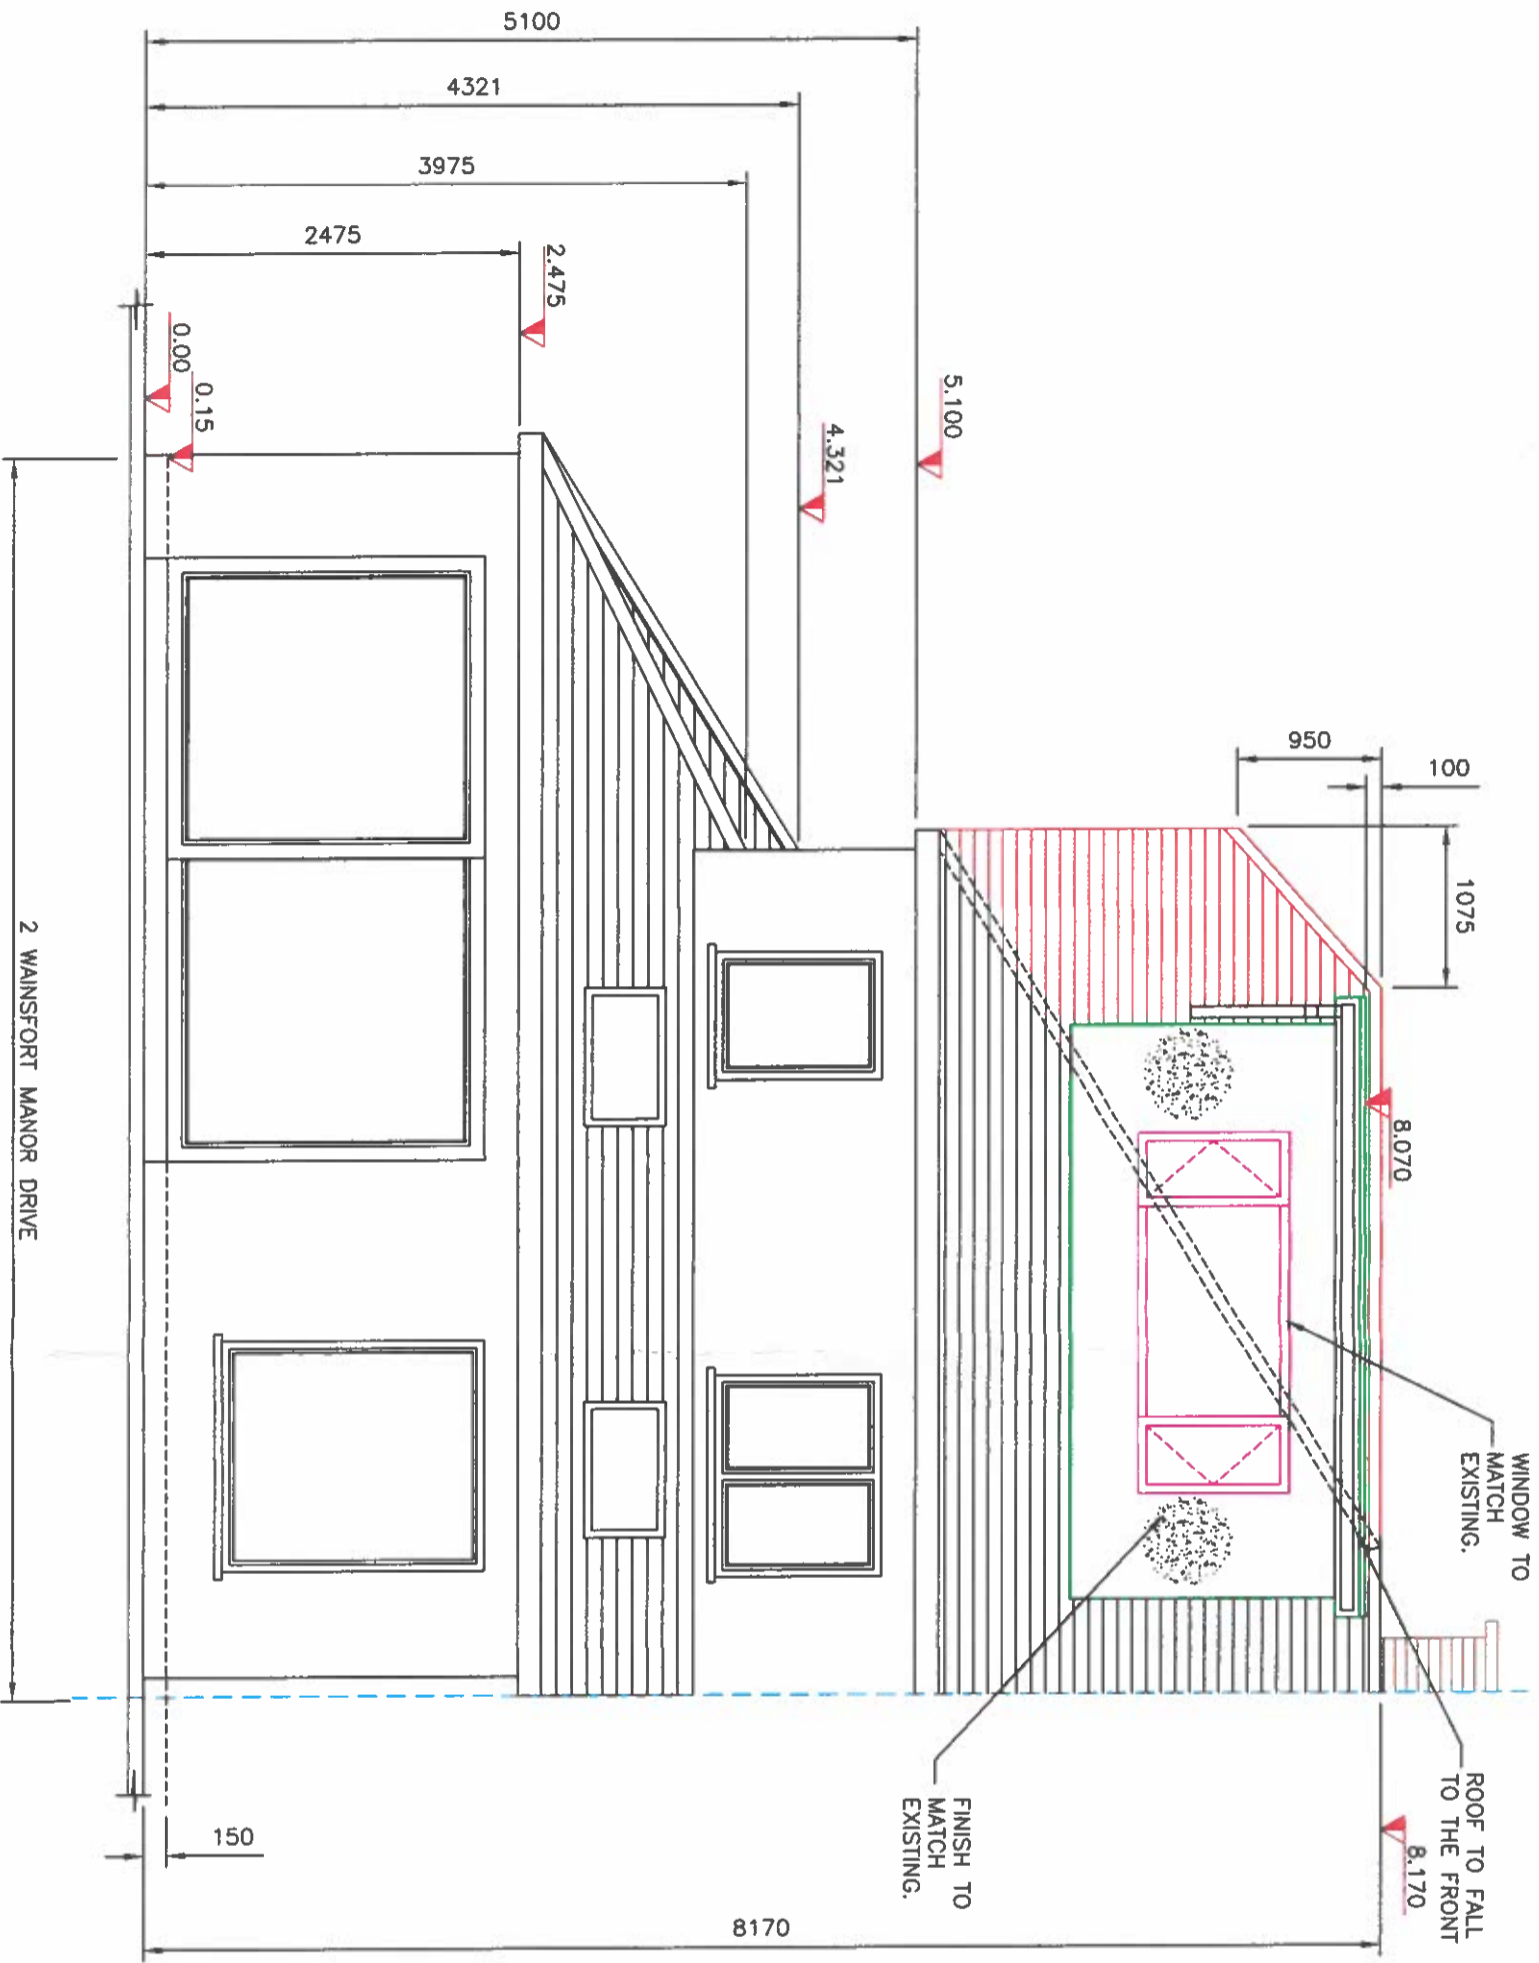

PROPOSED REAR ELEVATION

REVISED AS PER PLANNING CONDITIONS



The information contained in this email is confidential and must not be divulged to any third party without the written consent of 4bes Design Services.



38 Larkfield Avenue
Lucan
Co. Dublin


2 WainSFort Manor Drive,
Terenure, Dublin 6W,
D6W DF10

PROPOSED REAR ELEVATION

DRAWN	JOHN FORBES , 38 LARKFIELD AVE. , LUCAN, CO. DUBLIN
DATE	October 2022
SCALE	1:50 @ A3

James and Emma Mulhern

WM - 10

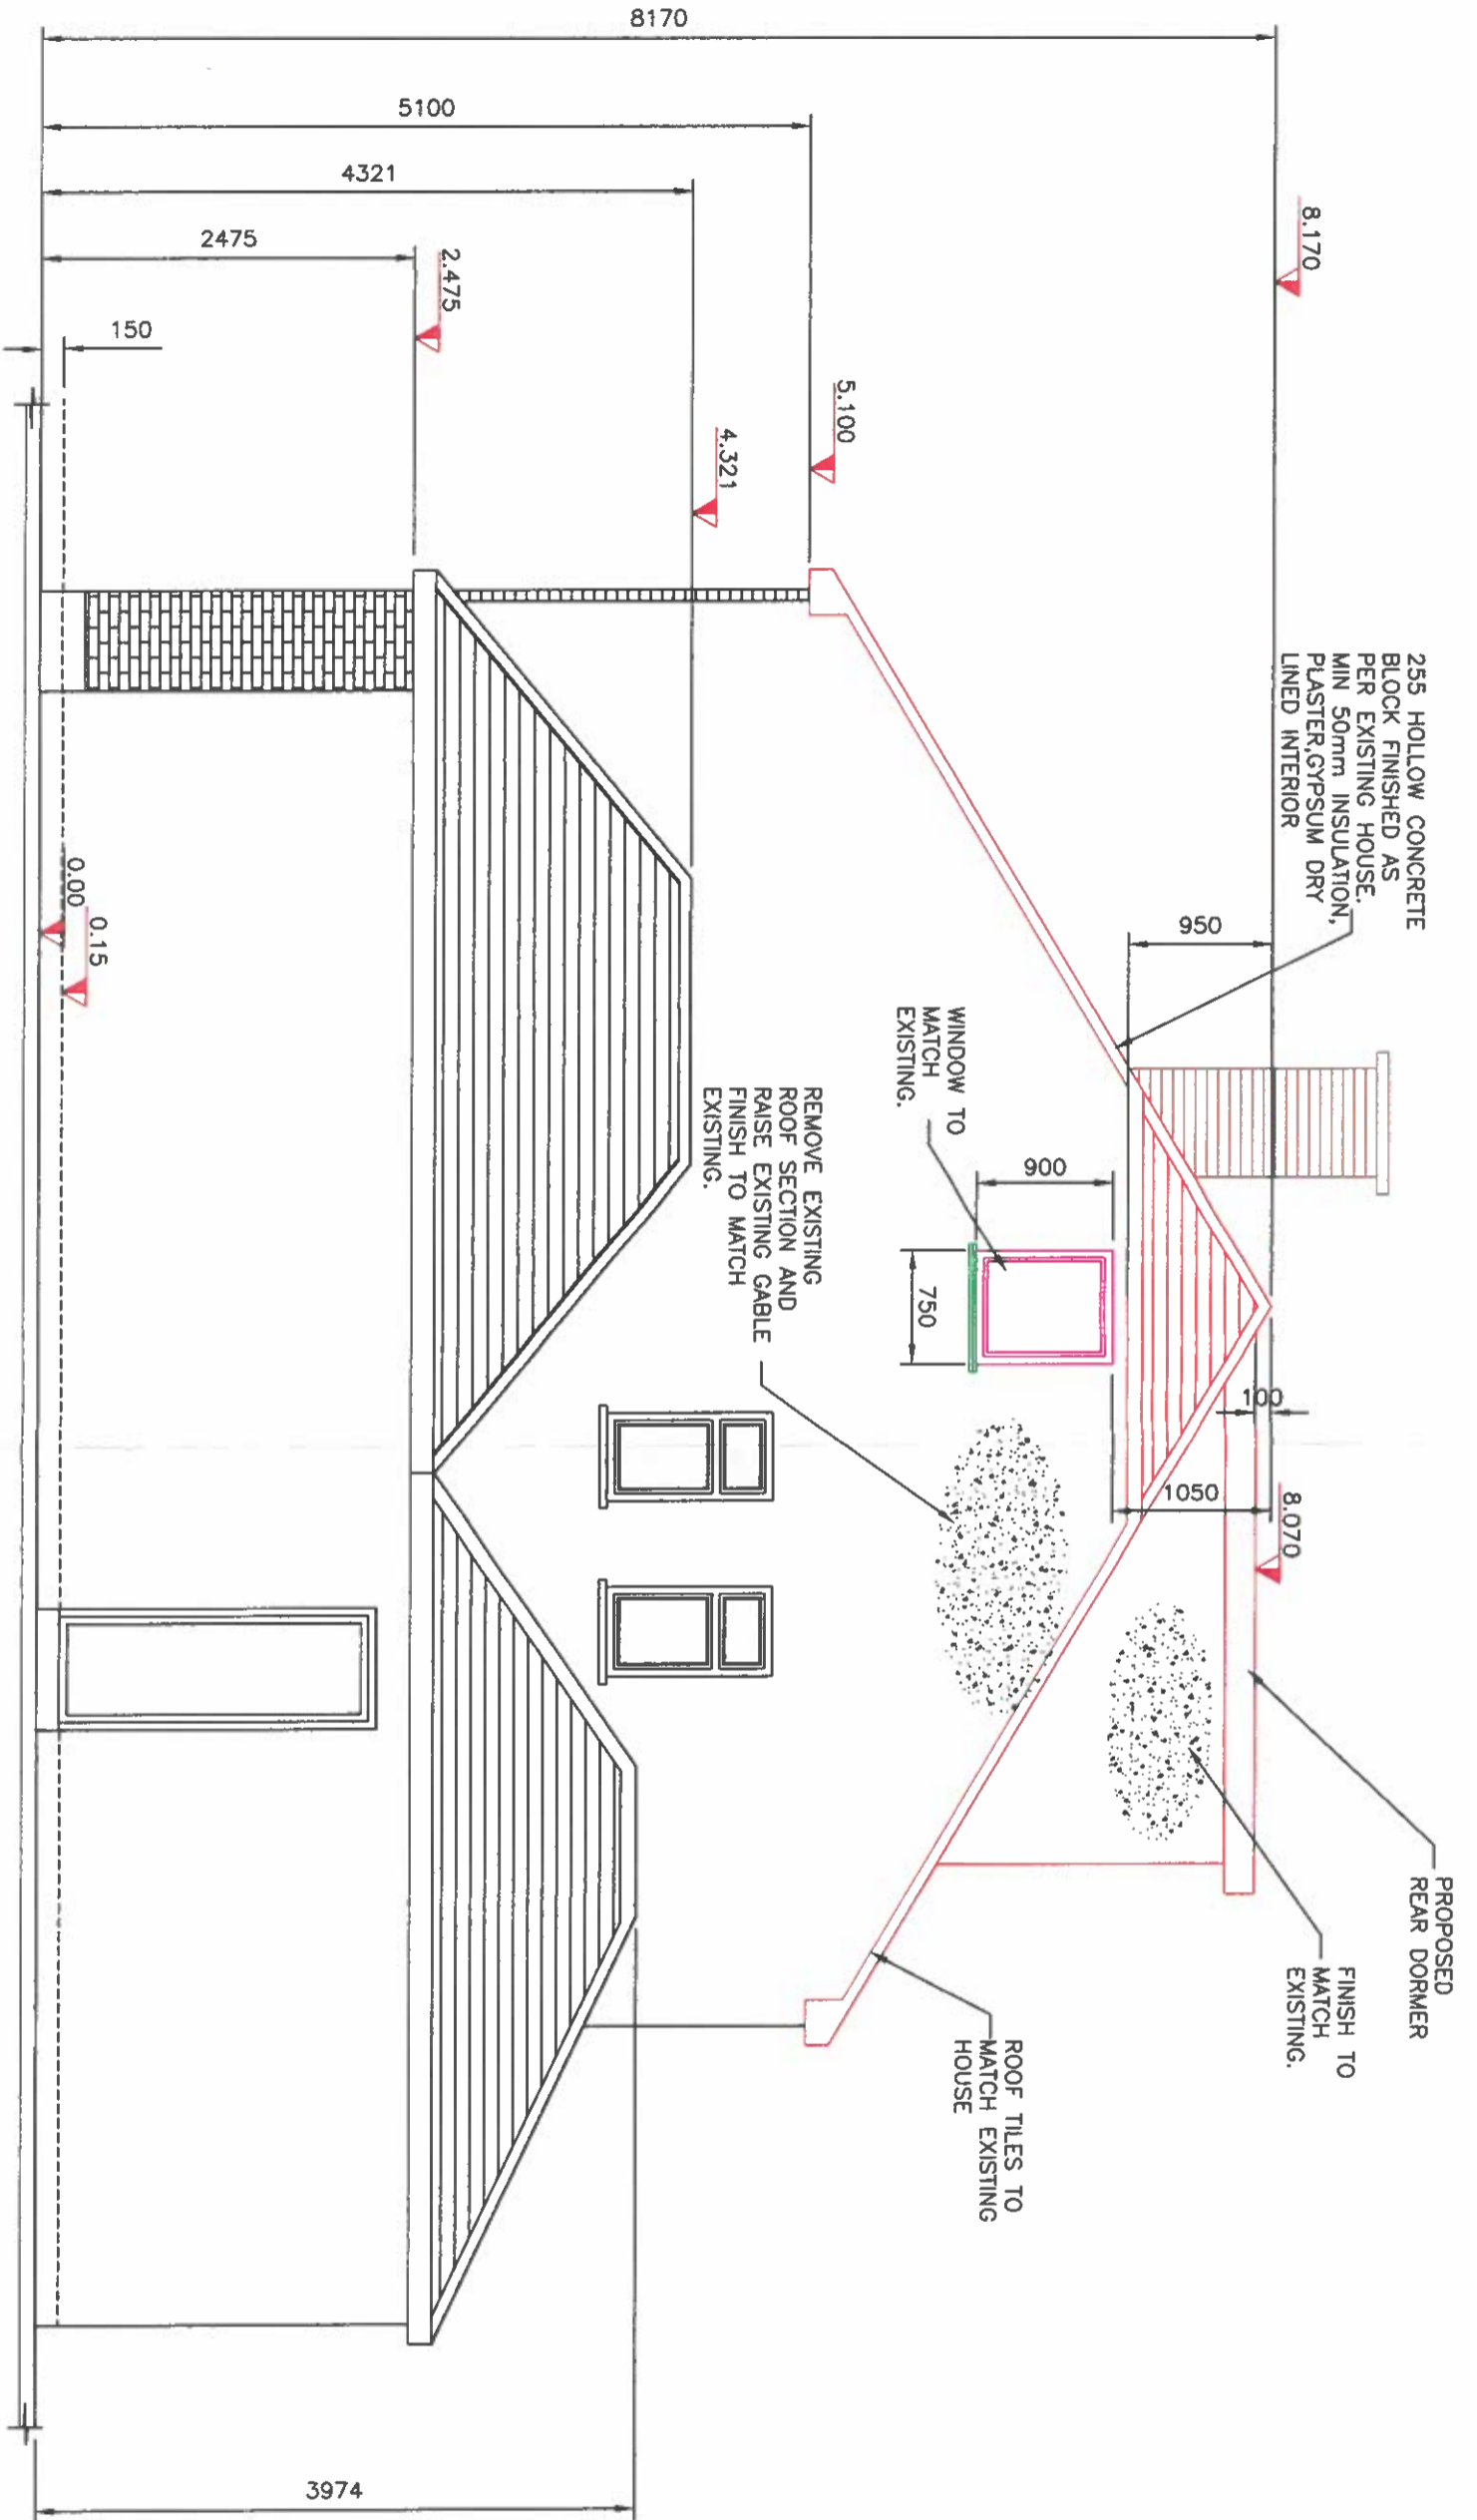

REVISED AS PER PLANNING CONDITIONS

PROPOSED SIDE ELEVATION



The information contained in this email is confidential and must not be divulged to any third party without the written consent of 4bes Design Services.



38 Larkfield Avenue
Lucan
Co. Dublin

2 Wainsfort Manor Drive,
Terenure, Dublin 6W,
D6W DF10

PROPOSED SIDE ELEVATION

DRAWN	JOHN FORBES , 38 LARKFIELD AVE. , LUCAN, CO. DUBLIN
DATE	October 2022
SCALE	1:50 @ A3

James and Emma Mulhern

WM - 11