


# UNIT TYPE A1 + A2 - TERRACED UNITS 3 TO 6 - PROPOSED ELEVATIONS




PROPOSED FRONT NORTH FACING ELEVATION - SCALE 1:100

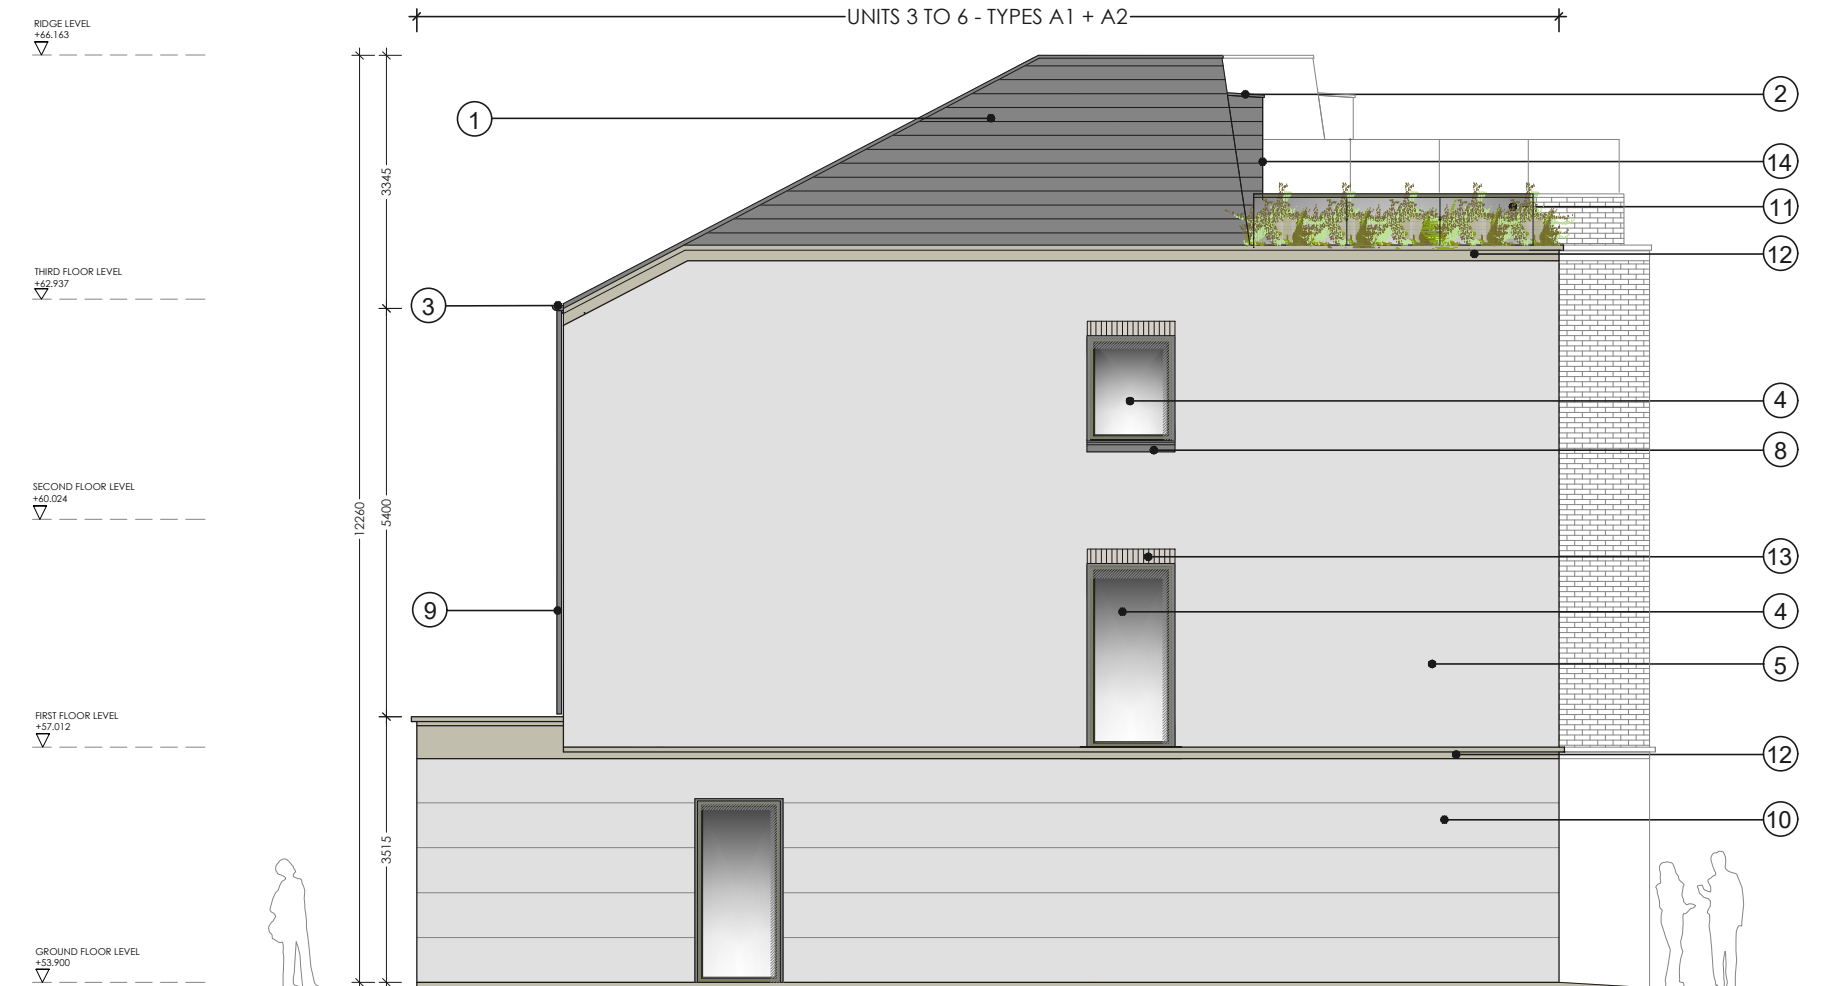

PROPOSED SIDE/ WEST FACING ELEVATION - SCALE 1:100



PROPOSED REAR/ SOUTH FACING ELEVATION - SCALE 1:100

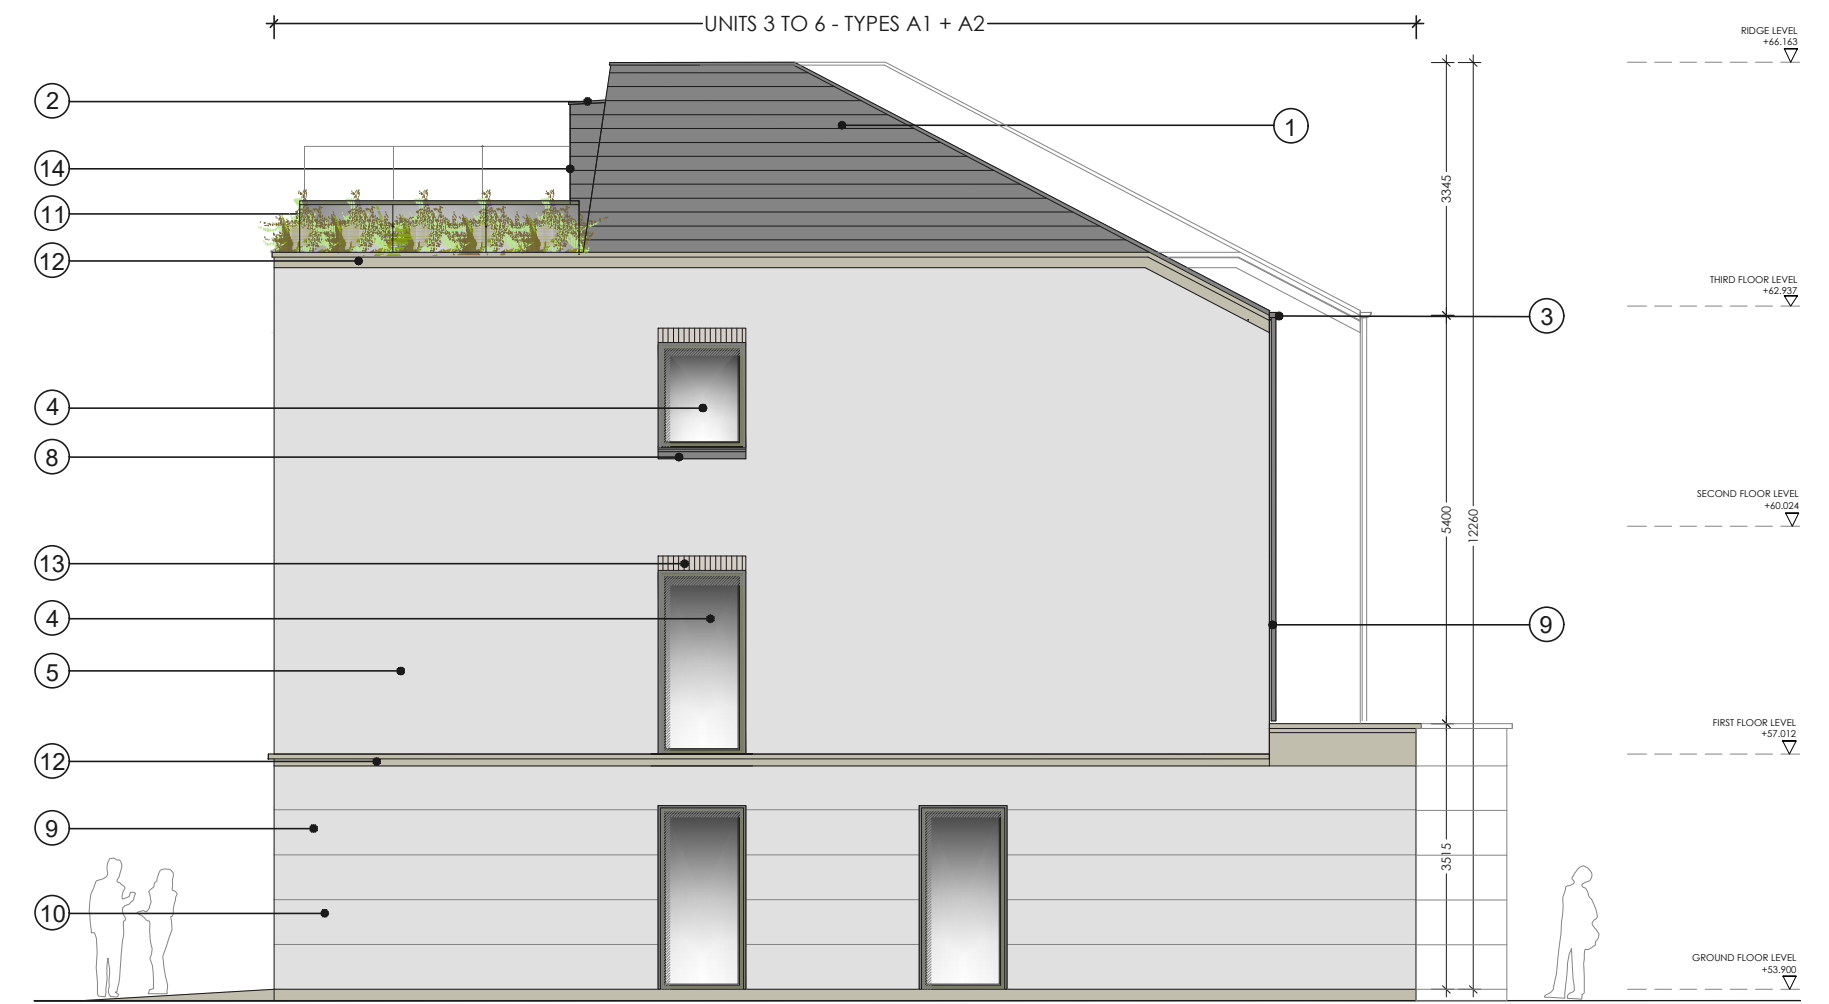

PROPOSED SIDE/ EAST FACING ELEVATION - SCALE 1:100

NOTE: PLEASE REFER TO SITE LAYOUT AND ENGINEERS DRAWINGS FOR FLOOR LEVELS AND ORIENTATION


DO NOT SCALE OFF THIS DRAWING. ONLY STATED DIMENSIONS ARE TO BE USED. ALL DIMENSIONS TO BE VERIFIED ON SITE BY MAIN CONTRACTOR BEFORE THE COMMENCEMENT OF WORKS.

REPORT ALL DISCREPANCIES TO ARCHITECT IMMEDIATELY. THIS DRAWING IS TO BE READ WITH ALL RELATED ARCHITECTS AND ENGINEERS DRAWINGS AND OTHER RELEVANT INFORMATION

TITLE COPYRIGHT AND RIGHT TO USE THIS DOCUMENT RESERVED BY bbaarchitecture.

CONSTRUCTION SHOULD ONLY PROCEED FROM DRAWINGS ISSUED UNDER WORKING DRAWINGS (FOR CONSTRUCTION) STATUS, UNLESS PRIOR WRITTEN CONSENT IS GIVEN. SHOULD ANY SITE PERSONNEL OR THOSE EMPLOYED TO CARRY OUT WORKS ON THEIR BEHALF, CHOOSE ALTERNATIVE MATERIALS OR COMPONENTS TO THOSE SPECIFIED BY bbaarchitecture WITHOUT REFERENCE AND AGREEMENT WITH bbaarchitecture, THEN THEY DO SO ENTIRELY AT THEIR OWN RISK.

- EXTERNAL FINISHES LEGEND:
- 1) BLUE / BLACK FIBRE CEMENT SLATES
  - 2) STANDING SEAM METAL CLADDING
  - 3) ALUMINIUM FASCIA/ SOFFITS/ GUTTERS & DOWNPIPES - BLACK
  - 4) TRIPLE GLAZED ALU-CLAD "RATIONEL AURA PLUS" EXTERNAL WINDOWS - RAL 7013
  - 5) SELF COLOURED SMOOTH RENDER FINISH COAT ON EPS EXTERNAL INSULATION SYSTEM
  - 6) "RATIONEL AURA PLUS" EXTERNAL COMPOSITE DOORS - RAL 7013
  - 7) SELECTED BUFF BRICKWORK FINISH
  - 8) PRECAST CONCRETE CILLS
  - 9) ALUMINIUM DOWNPIPES - BLACK
  - 10) SELECTED SMOOTH BUFF COLOUR PLASTER BANDS
  - 11) TOUGHENED GLASS BALUSTRADE
  - 12) SELECTED LIGHTWEIGHT MOULDING SEPARATION FIXED TO EXTERNAL INSULATION
  - 13) SELECTED BUFF BRICKWORK SOLDIER COURSE
  - 14) TERRACE ACCESS DOOR TO BLEND IN WITH ROOF FINISH
  - 15) 1.1M HIGH BLOCK WALL WITH TOUGHENED OBSCURE GLASS PANEL ABOVE TO SEPARATE PATIO AREAS

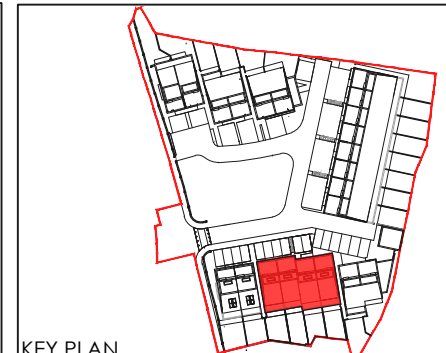

REV	DESCRIPTION	BY	DATE

CLIENT: DUNGREY LTD			
PROJECT: RESIDENTIAL SCHEME @ SILVERCARE, WHITECHURCH ROAD, RATHFARNHAM, DUBLIN 14			
DRAWING TITLE: UNIT TYPE A1 + A2 - TERRACED UNITS 3 - 6 PROPOSED ELEVATIONS			
DRAWN BY: LR	CHECKED BY: MB	SCALE: 1:100 @ A2	DATE: APRIL 2024

**bba** architecture  
Suite 3, Eden Gate Centre, Delgany, Co. Wicklow. A63 C966  
(01) 2876949 / 2876950 info@bba.ie www.bba.ie

DRAWING No: D-122-CP-HT-A1-A2-300	REVISION: A
<b>COMPLIANCE ISSUE</b>	