



# UNIT TYPE A1 + A2 - PROPOSED ELEVATIONS - TERRACED UNITS 9 TO 16




PROPOSED FRONT/ WEST FACING ELEVATION - SCALE 1:100

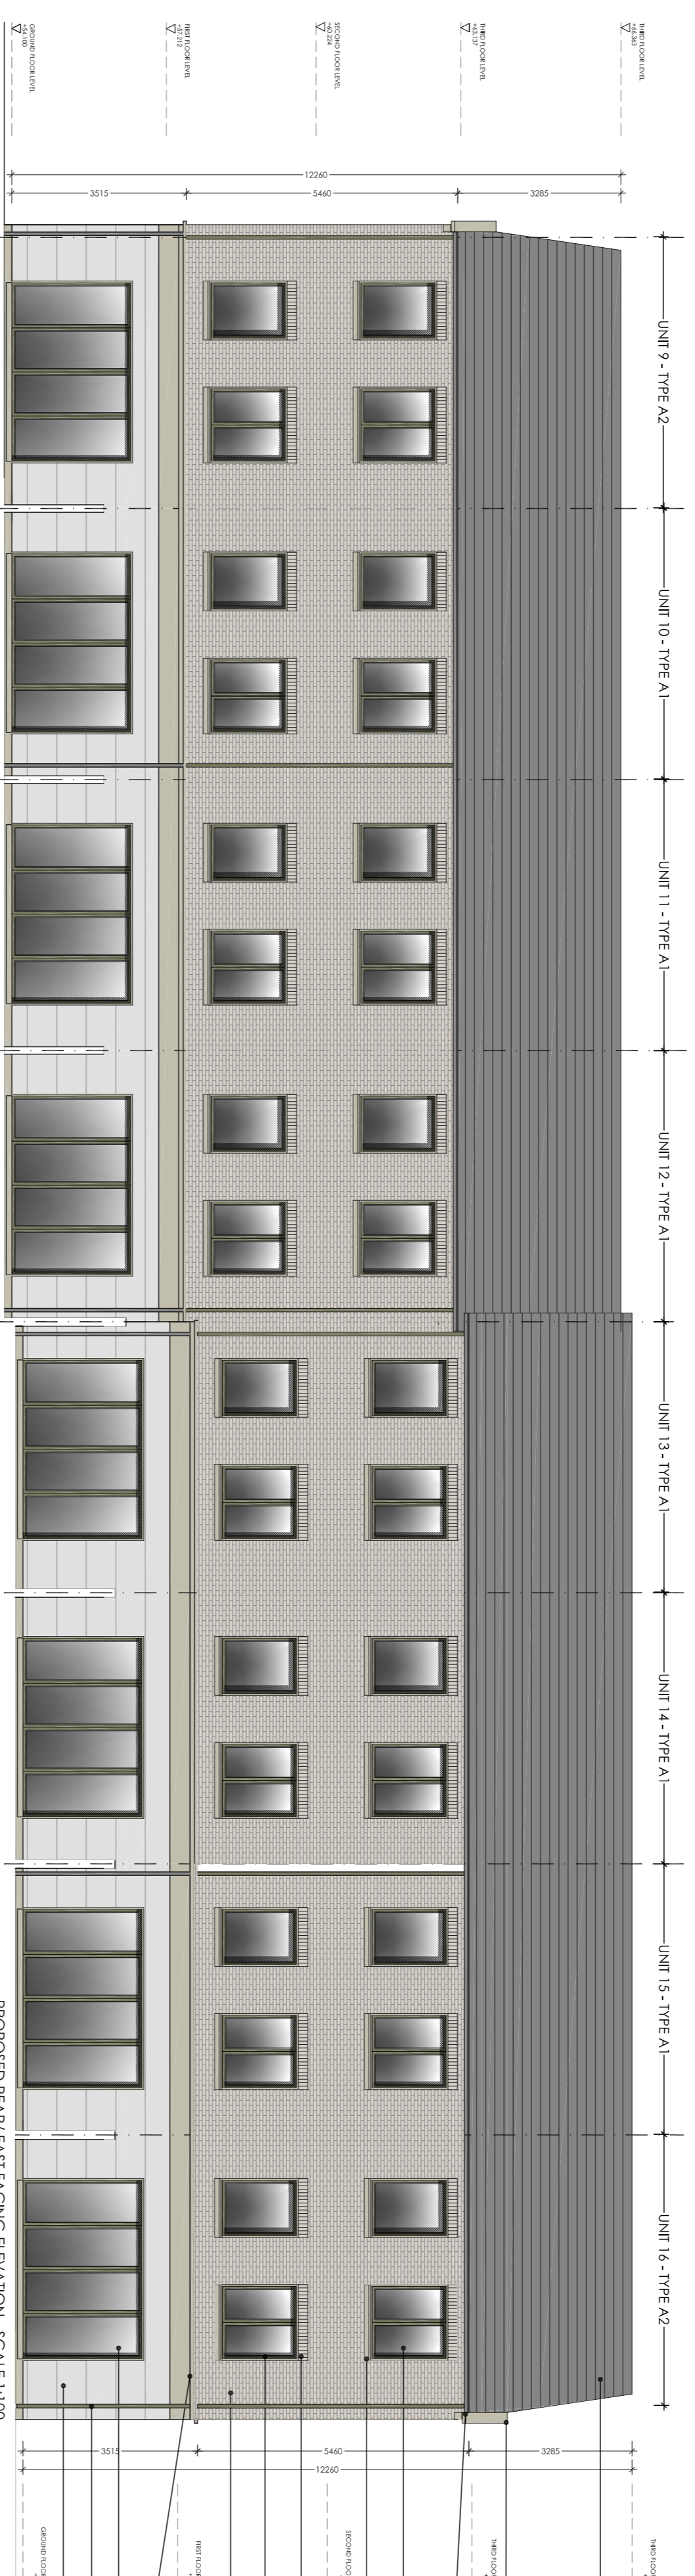

PROPOSED REAR/ EAST FACING ELEVATION - SCALE 1:100

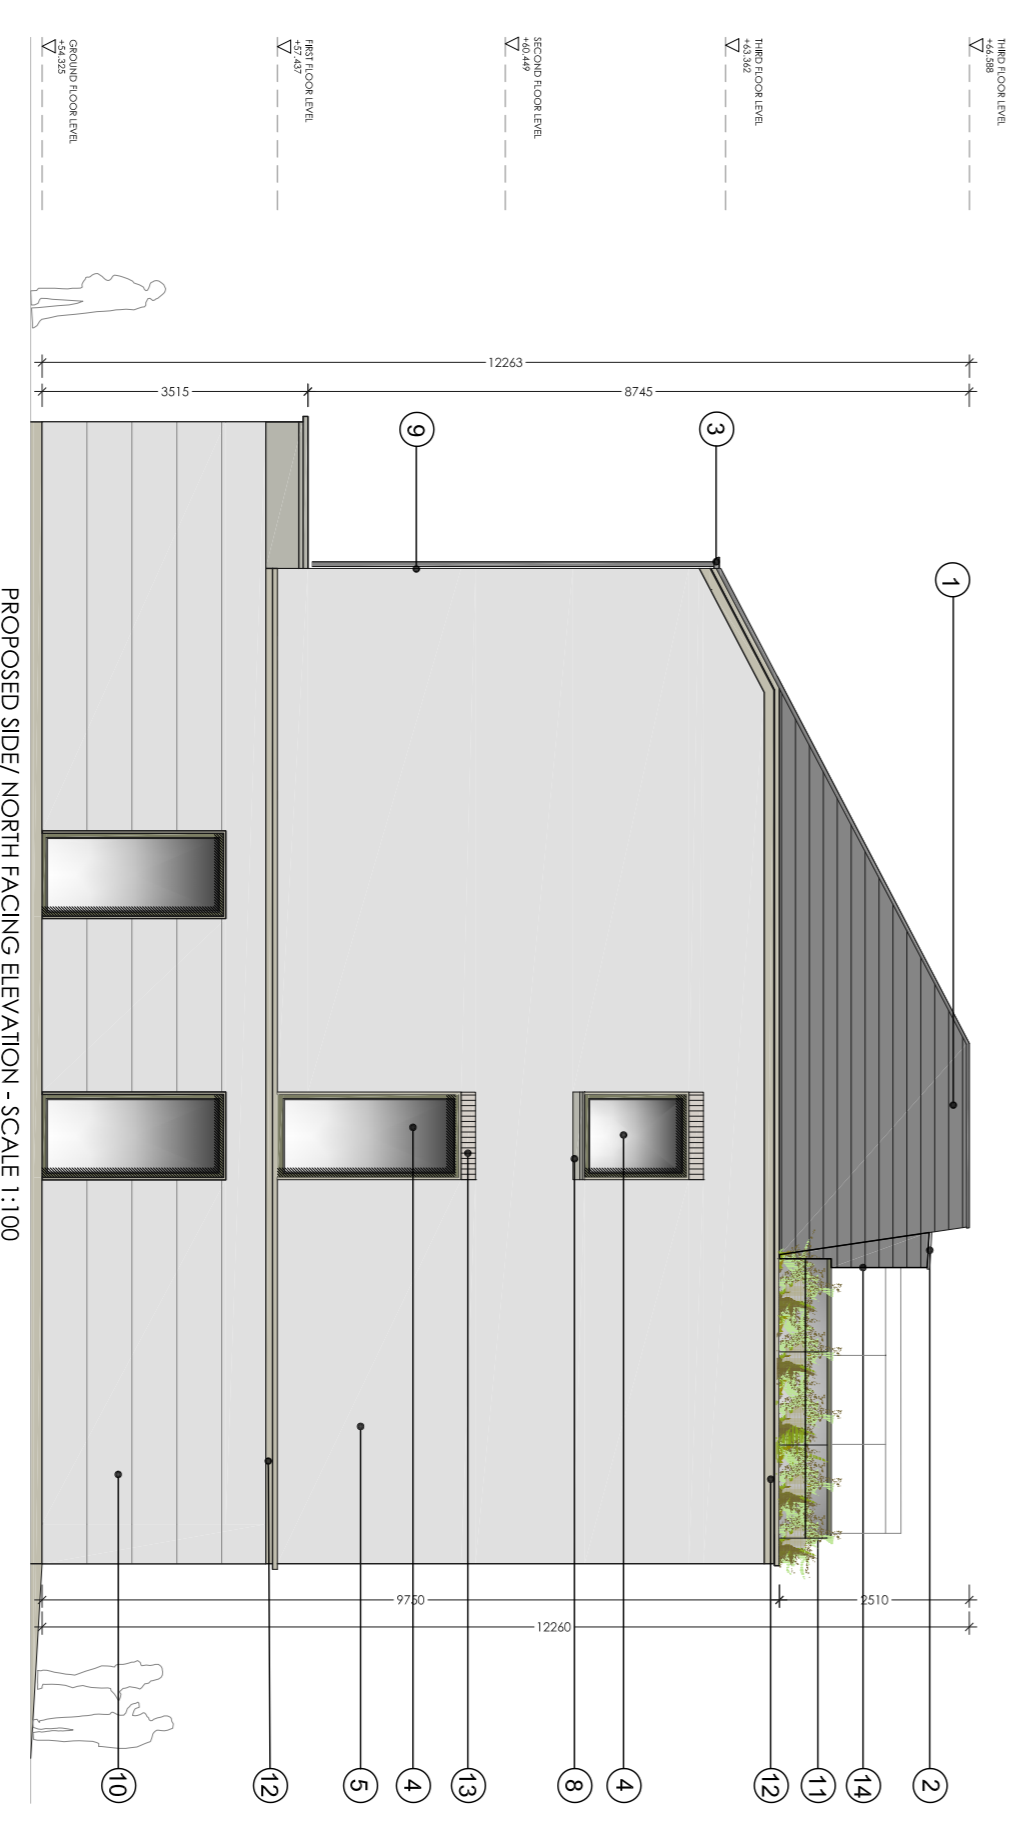

PROPOSED SIDE/ NORTH FACING ELEVATION - SCALE 1:100

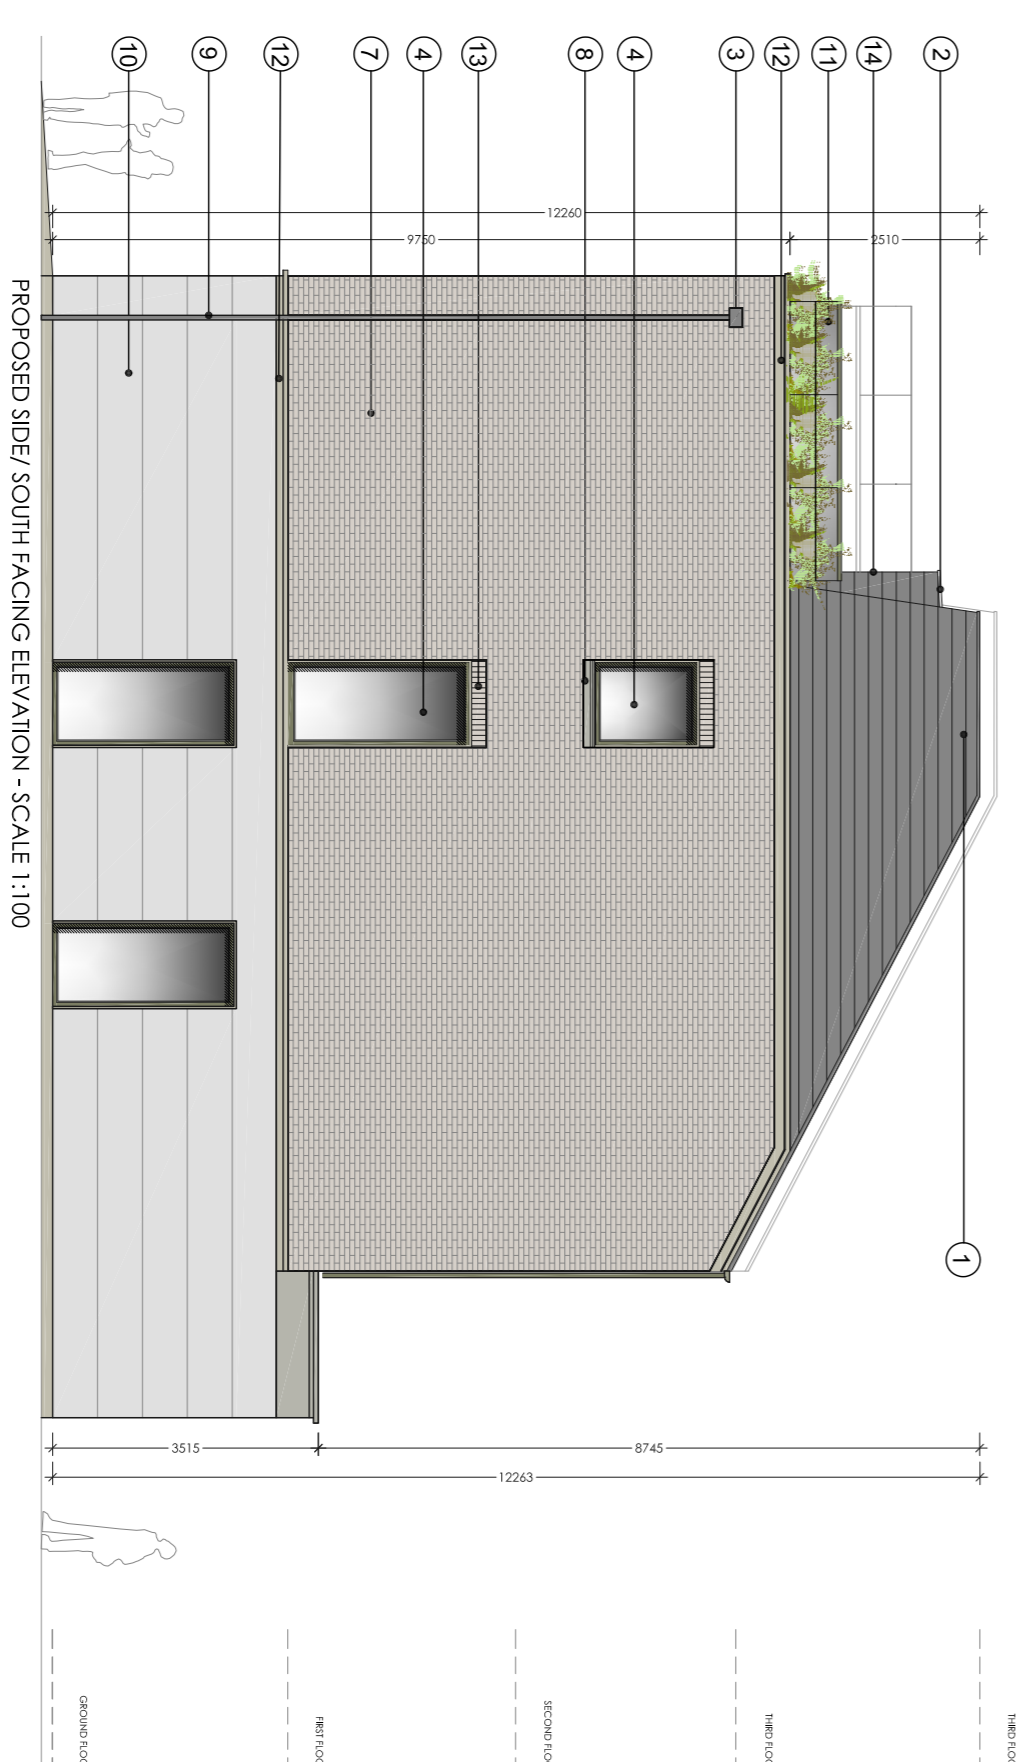

PROPOSED SIDE/ SOUTH FACING ELEVATION - SCALE 1:100



KEY PLAN

DO NOT SCALE OFF THIS DRAWING. ONLY STATED DIMENSIONS ARE TO BE USED. ALL DIMENSIONS TO BE VERIFIED ON SITE BY MAIN CONTRACTOR BEFORE THE COMMENCEMENT OF WORKS.

REPORT ALL DISCREPANCIES TO ARCHITECT IMMEDIATELY. THIS DRAWING IS TO BE READ WITH ALL RELATED ARCHITECTS AND ENGINEERS DRAWINGS AND OTHER RELEVANT INFORMATION.

THE COPYRIGHT AND RIGHT TO USE THIS DOCUMENT RESERVED BY **bbd architecture**.

CONSTRUCTION SHOULD ONLY PROCEED FROM DRAWINGS ISSUED UNDER WORKING DRAWINGS FOR CONSTRUCTION STATUS. UNLESS PRIOR WRITTEN CONSENT IS GIVEN, SHOULD ANY SITE PERSONNEL OR THOSE EMPLOYED TO CARRY OUT WORKS ON THEIR BEHALF, CHOOSE AND AGREEMENT WITH **bbd architecture**, THEN THEY DO SO ENTIRELY AT THEIR OWN RISK.

**EXTERNAL FINISHES LEGEND:**

- 1) BLUE / BLACK FIBRE CEMENT SLATES
- 2) STAINLESS STEEL ROOFING
- 3) STAINLESS STEEL ROOFING
- 4) TRIPLE GLAZED ALU-CLAD RATIONAL ALFA PLUS EXTERNAL WINDOWS - RAL 7013
- 5) SELF-COLOURED SMOOTH RENDER FINISH COAT ON EPS EXTERNAL INSULATION SYSTEM
- 6) RATIONAL ALFA PLUS EXTERNAL COMPOSITE DOORS - RAL 7013
- 7) SELECTED BUFF BRICKWORK FINISH
- 8) PRECAST CONCRETE CILLS
- 9) ALUMINIUM DOWNPIPES - BLACK
- 10) TOUCHED GLASS BALUSTRADE
- 11) TOUCHED GLASS BALUSTRADE
- 12) SELECTED LIGHTWEIGHT MOUNDING SEPARATION FINED TO EXTERNAL INSULATION
- 13) SELECTED BUFF BRICKWORK SOLIDER COURSE
- 14) TERRACE ACCESS DOOR TO BLEND IN WITH ROOF FINISH
- 15) 1.1M HIGH BLOCK WALL WITH TOUGHENED OBSCURE GLASS PANEL ABOVE TO SEPARATE PATIO AREAS

REV	DESCRIPTION	BY	DATE

CLIENT:  
DUNGREY LTD

PROJECT:  
RESIDENTIAL SCHEME @ SILVERCARE WHITECHURCH ROAD, RATHFARNHAM, DUBLIN 14

DRAWING TITLE:  
UNIT TYPE A1 + A2 - TERRACED UNITS 9 - 16  
PROPOSED ELEVATIONS

DRAWN BY: LR  
CHECKED BY: MB  
SCALE: 1:100 @ A1  
DATE: APRIL 2024

**bbd architecture**

Suite 3, Eden Gate Centre, Deagony, Co. Wicklow, A43 C966  
[01] 2876949 / 2876950 | info@bbd | www.bbd.ie

DRAWING NO: D-122-CP-HT-A1-A2-305

REVISION: A  
**COMPLIANCE ISSUE**