



NOTES

1. THIS DRAWING IS TO BE READ IN CONJUNCTION WITH ALL ENGINEERS & ARCHITECT'S DRAWINGS FIGURED DIMENSIONS ONLY (NOT SCALING) TO BE USED. WHERE A CONFLICT OF INFORMATION EXISTS OR IF IN ANY DOUBT - 'ASK'.
2. CONSULTANTS TO BE INFORMED IMMEDIATELY OF ANY DISCREPANCIES BEFORE WORK PROCEEDS.

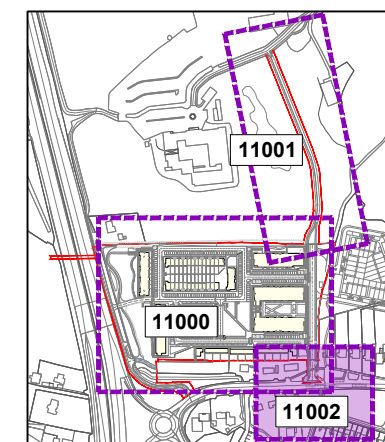

DRAWING NUMBERS KEY PLAN

SCALE @ A1: 1:5000
SCALE @ A3: 1:10000

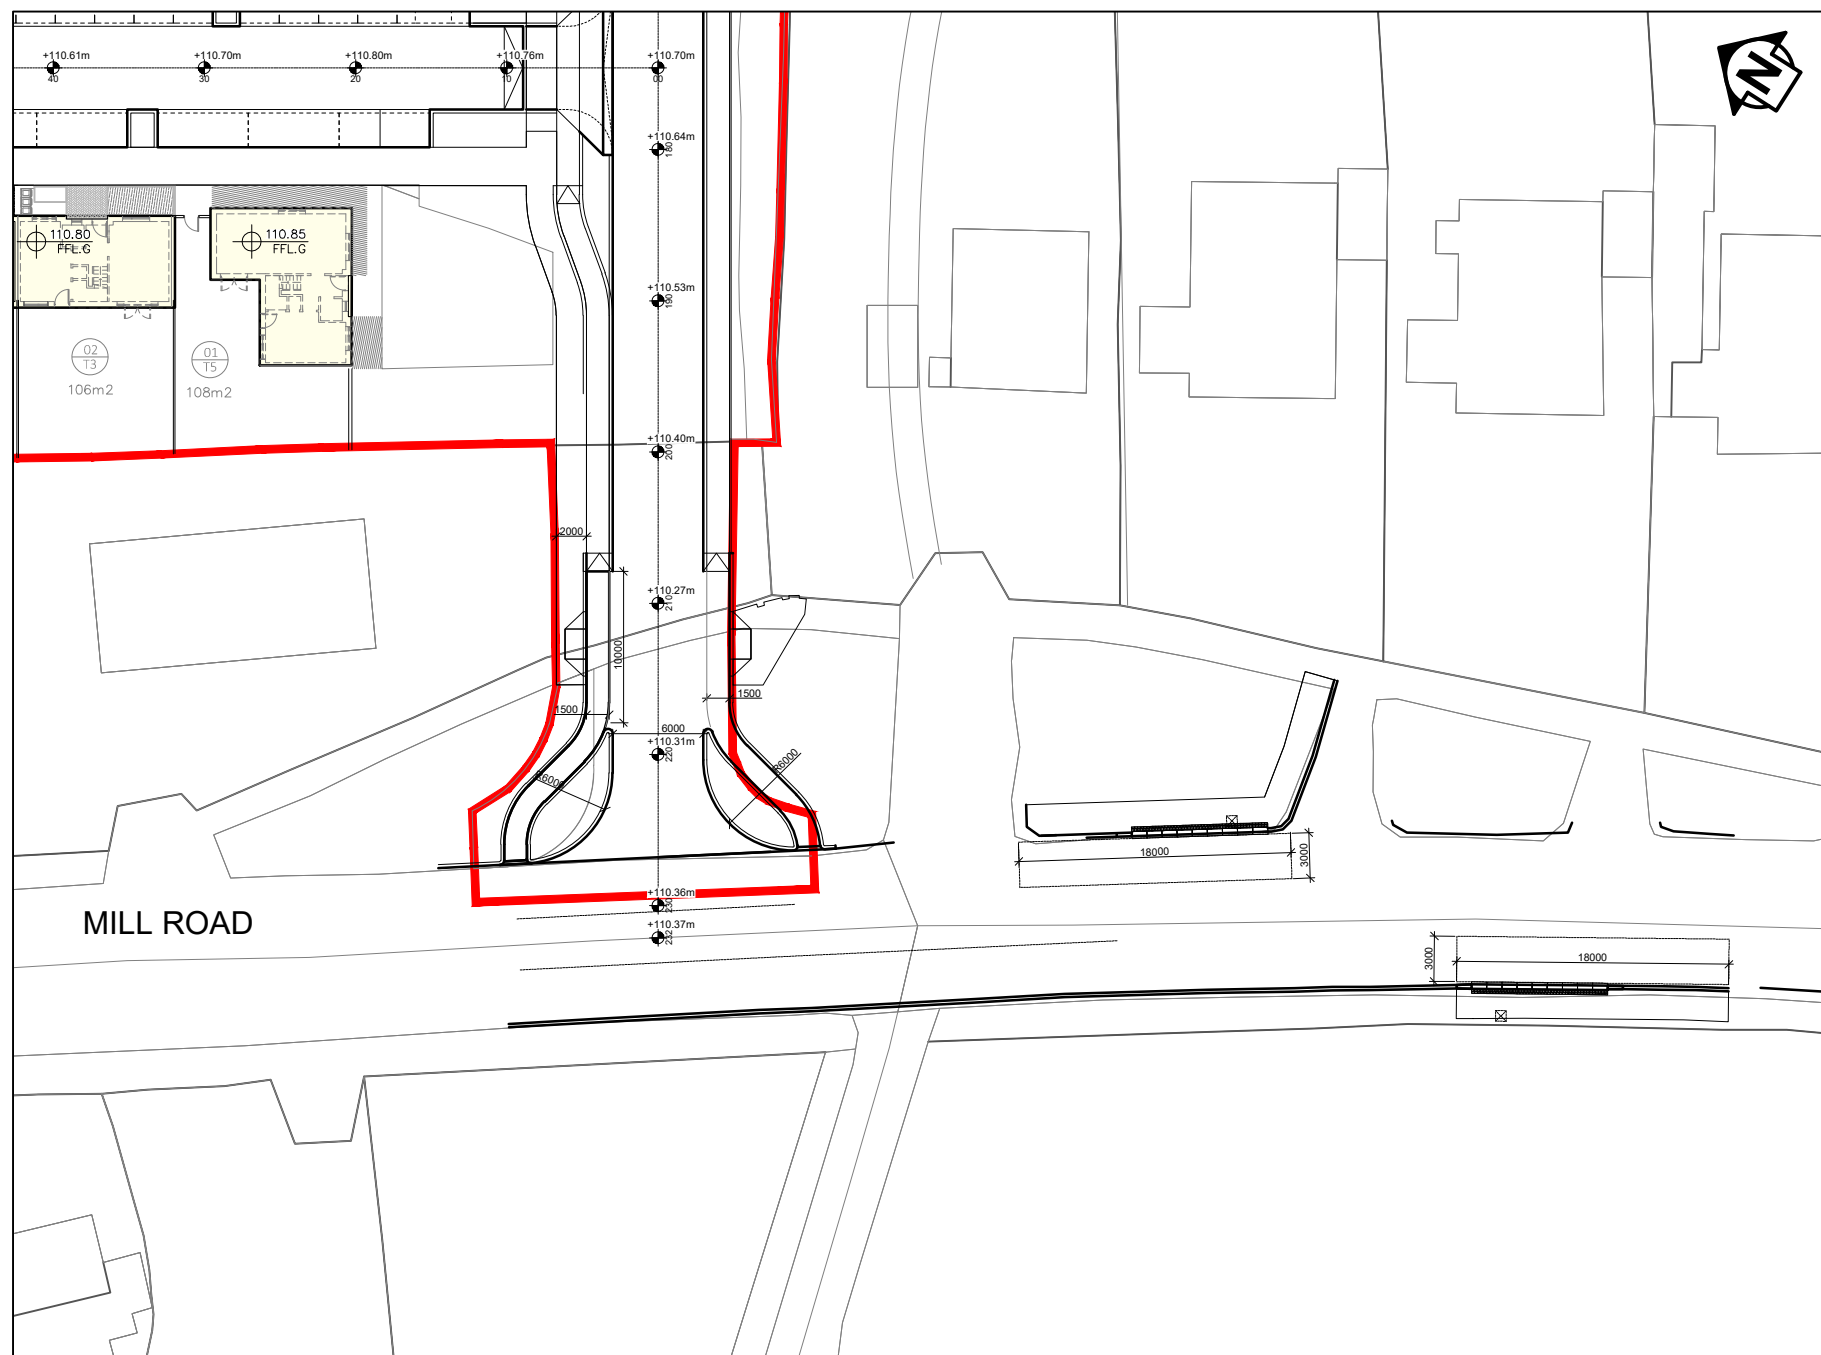

SCALE @ A1: 1:250
SCALE @ A3: 1:500

| | | | |
|-------|----------|----------------|----|
| T2 | 20.02.24 | GENERAL UPDATE | AO |
| T1 | 12.01.24 | GENERAL UPDATE | AO |
| ISSUE | DATE | DESCRIPTION | BY |

Project Engineer: Peter O'Dwyer | Project Director: John Considine

TENDER

BM Dublin Office:
Sandwith House, 52-54 Lower Sandwith Street, Dublin 2, Ireland.
Tel: (01) 677 3200 Fax: (01) 677 3164

London Office:
12 Mill Street, London SE1 2AY, United Kingdom
Tel: (0044) 20 3750 3530

BARRETT MAHONY
Consulting Engineers, Civil, Structural, Project Management. E-mail: bmce@bmce.ie Web: www.bmce.ie



CLIENT
CAIRN HOMES CONSTRUCTION LTD.

| | |
|--|---------------------------------|
| PROJECT TITLE MILL ROAD, SAGGART | BM PROJECT No. 23.231 |
|--|---------------------------------|

| | | |
|--|-------------|----------|
| REFERENCE MRD-1-95-SW-XXX-C3D-BM-CE-ROADS | SUITABILITY | REVISION |
|--|-------------|----------|

DRAWING TITLE
ROADS LAYOUT AND LEVELS - MILL ROAD INTERSECTION

| | | |
|---|---------------------|----------|
| DWG DRAWING REFERENCE MRD-1-95-SW-XXX-DR-BM-CE-11002 | STATUS T2 | REVISION |
|---|---------------------|----------|