



1 ZONE 2 CONTEXTUAL ELEVATION - SIDE STREET 7 01
Scale: 1:200



2 ZONE 2 CONTEXTUAL ELEVATION - SIDE STREET 7 02
Scale: 1:200



3 ZONE 2 CONTEXTUAL ELEVATION - LINEAR PARK
Scale: 1:200

PLANNING


Client: Adamstown Station & Boulevard Ltd.
 Project: ADAMSTOWN BOULEVARD - PHASE 1
 Title: ZONE 2 CONTEXTUAL ELEVATION - HOME ZONES

Sheet No: 1238-MDO-Z2-ZZ-DR-A-008004
 Scale as: As indicated Current Rev: 2 Project No: 1238

APPROVED BY: *[Signature]*

M.C. CAULEY DAVE O'CONNELL
 ARCHITECTS

11 Merrion Square, Dublin 2, Ireland
 Telephone: +353 (0)1 400 4171
 info@m.do.ie | www.m.do.ie

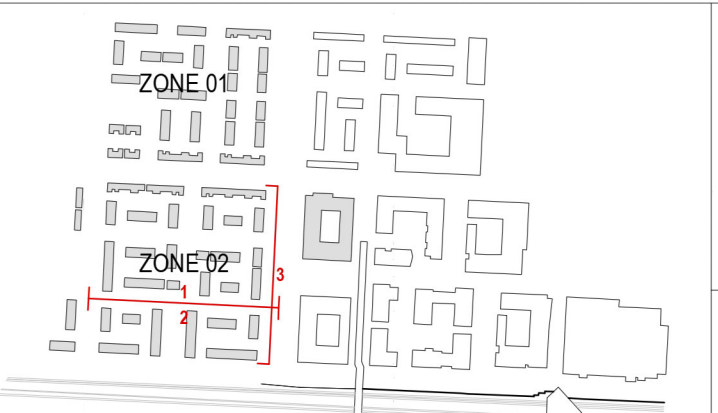

REV	DATE	DESCRIPTION	BY
1	27/04/2022	Issued for Planning	WC
2	28/06/2024	Issued for Compliance	WC

- LEGEND**
- 1 SELECTED BRICK TYPE 01
 - 2 SELECTED BRICK TYPE 02
 - 3 SELECTED BRICK TYPE 03
 - 4 SELECTED BRICK TYPE 04
 - 5 SELECTED BRICK TYPE 05
 - 6 SELECTED RENDER TYPE 01
 - 7 SELECTED RENDER TYPE 02
 - 8 SELECTED RENDER TYPE 03
 - 9 ROOF TILES

DO NOT SCALE • USE DIMENSIONS ONLY • NOTIFY THE ARCHITECTS OF ANY DISCREPANCIES ON THE DRAWING PRIOR TO WORK PROCEEDING • THIS DRAWING IS COPYRIGHT © MC CAULEY DAVE O'CONNELL ARCHITECTS