



TYPICAL DRY SWALE DETAIL
SCALE 1:25

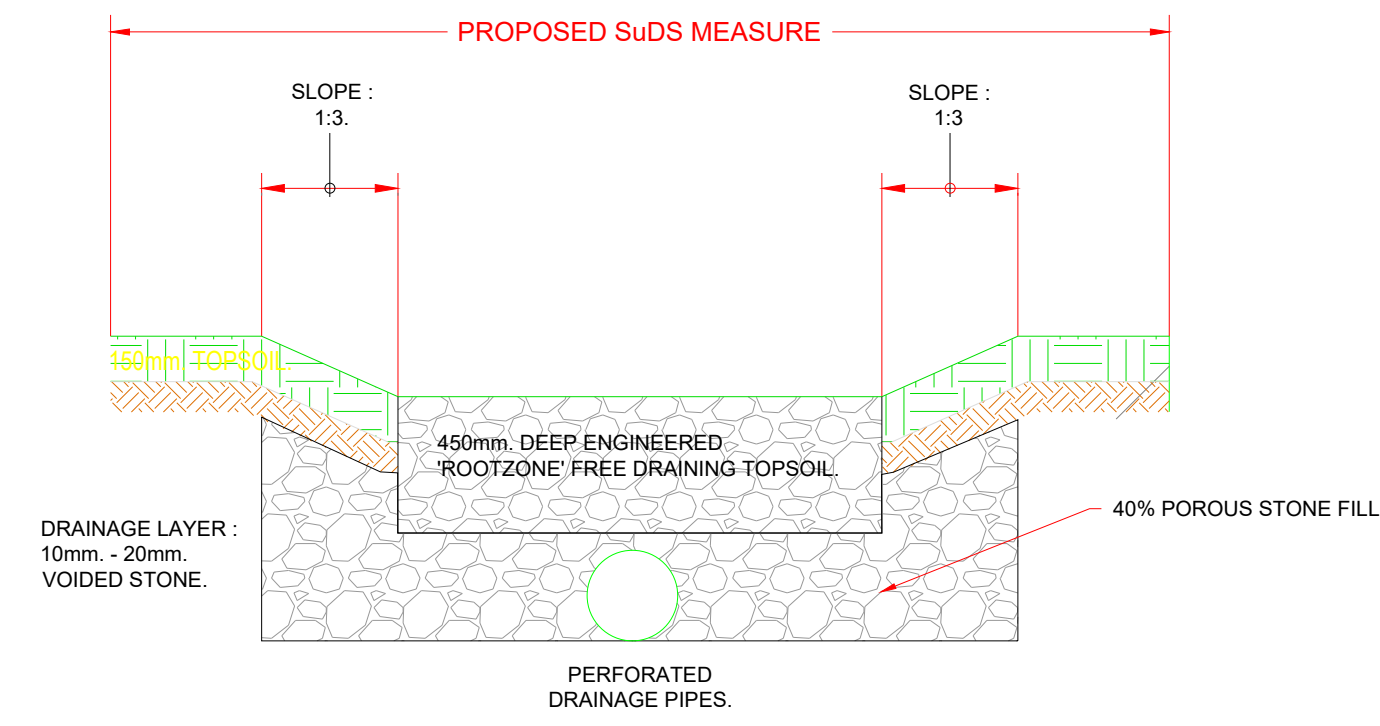

TYPICAL SECTION THROUGH DETENTION BASIN
NOT TO SCALE

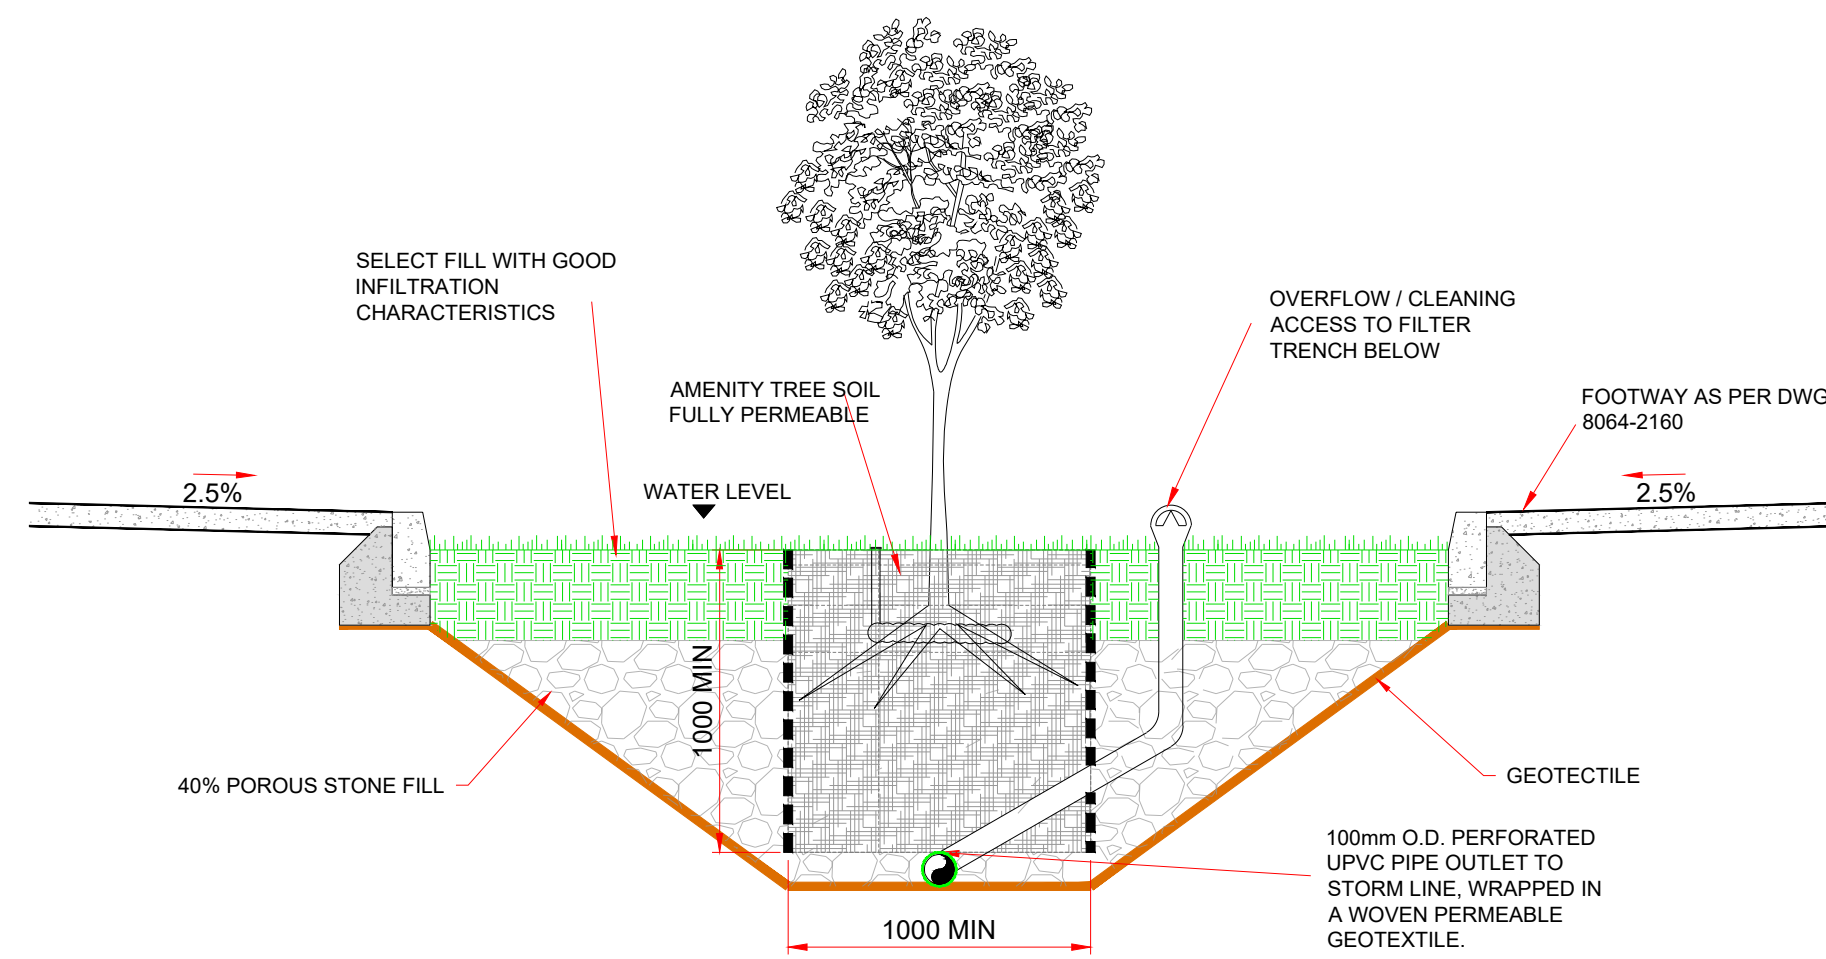

TREE PIT DETAIL
SCALE 1:25

NOTES:

1. FIGURED DIMENSIONS ONLY TO BE TAKEN FROM THIS DRAWING.
2. ALL DRAWINGS TO BE CHECKED BY THE CONTRACTOR ON SITE.
3. ENGINEER/EMPLOYERS REPRESENTATIVE, AS APPROPRIATE, TO BE INFORMED BY THE CONTRACTOR OF ANY DISCREPANCIES BEFORE ANY WORK COMMENCES.
4. THE CONTRACTOR SHALL UNDERTAKE A THOROUGH CHECK FOR THE ACTUAL LOCATION OF ALL SERVICES/UTILITIES, ABOVE AND BELOW GROUND, BEFORE ANY WORK COMMENCES.
5. ALL LEVELS SHOWN RELATE TO ORDNANCE SURVEY DATUM AT MALIN HEAD.

Rev	Date	Description	By	Chkd.
P01	22/03/2023	ISSUED FOR PLANNING	PF	KH

Client:

Project: **DoES ADAPT LOT 6.1 & 6.2 CLONDALKIN**

Title: **PROPOSED SUDS DETAILS**

Scale @ A1:	AS SHOWN		
Prepared by:	Checked:	Date:	
P. FANNING	K. HIGGINS	JAN' 2023	
Project Director:	BRIAN CARROLL		
Drawing Status:	PLANNING		

TOBIN
CONSULTING ENGINEERS
TOBIN Consulting Engineers,
Block 10-4, Blanchardstown Corporate Park,
Dublin 15, Ireland.
tel: +353-(0)1-8030406
fax: +353-(0)1-8030409
e-mail: dublin@tobin.ie
www.tobin.ie

Drawing No.: **8064-2143** P01

TOBIN Consulting Engineers will not be liable for any use of this document for any purpose other than that for which it was originally prepared and issued. Except where specifically and explicitly agreed in writing by TOBIN Consulting Engineers, no copyright holder, no part of this document may be reproduced or transmitted in any form and this document shall not be relied upon by any third party for any purpose.