



# Tay Lane, Rathcoole Age-Friendly Development

## Site Visit - Tree Survey

sc 1:250

Group 01 - Photo showing tree felling to be removed




Tree 05 - to be removed



Group 01- Leyland and Poplar to be retained and protected during construction works




Group 02 - to be removed

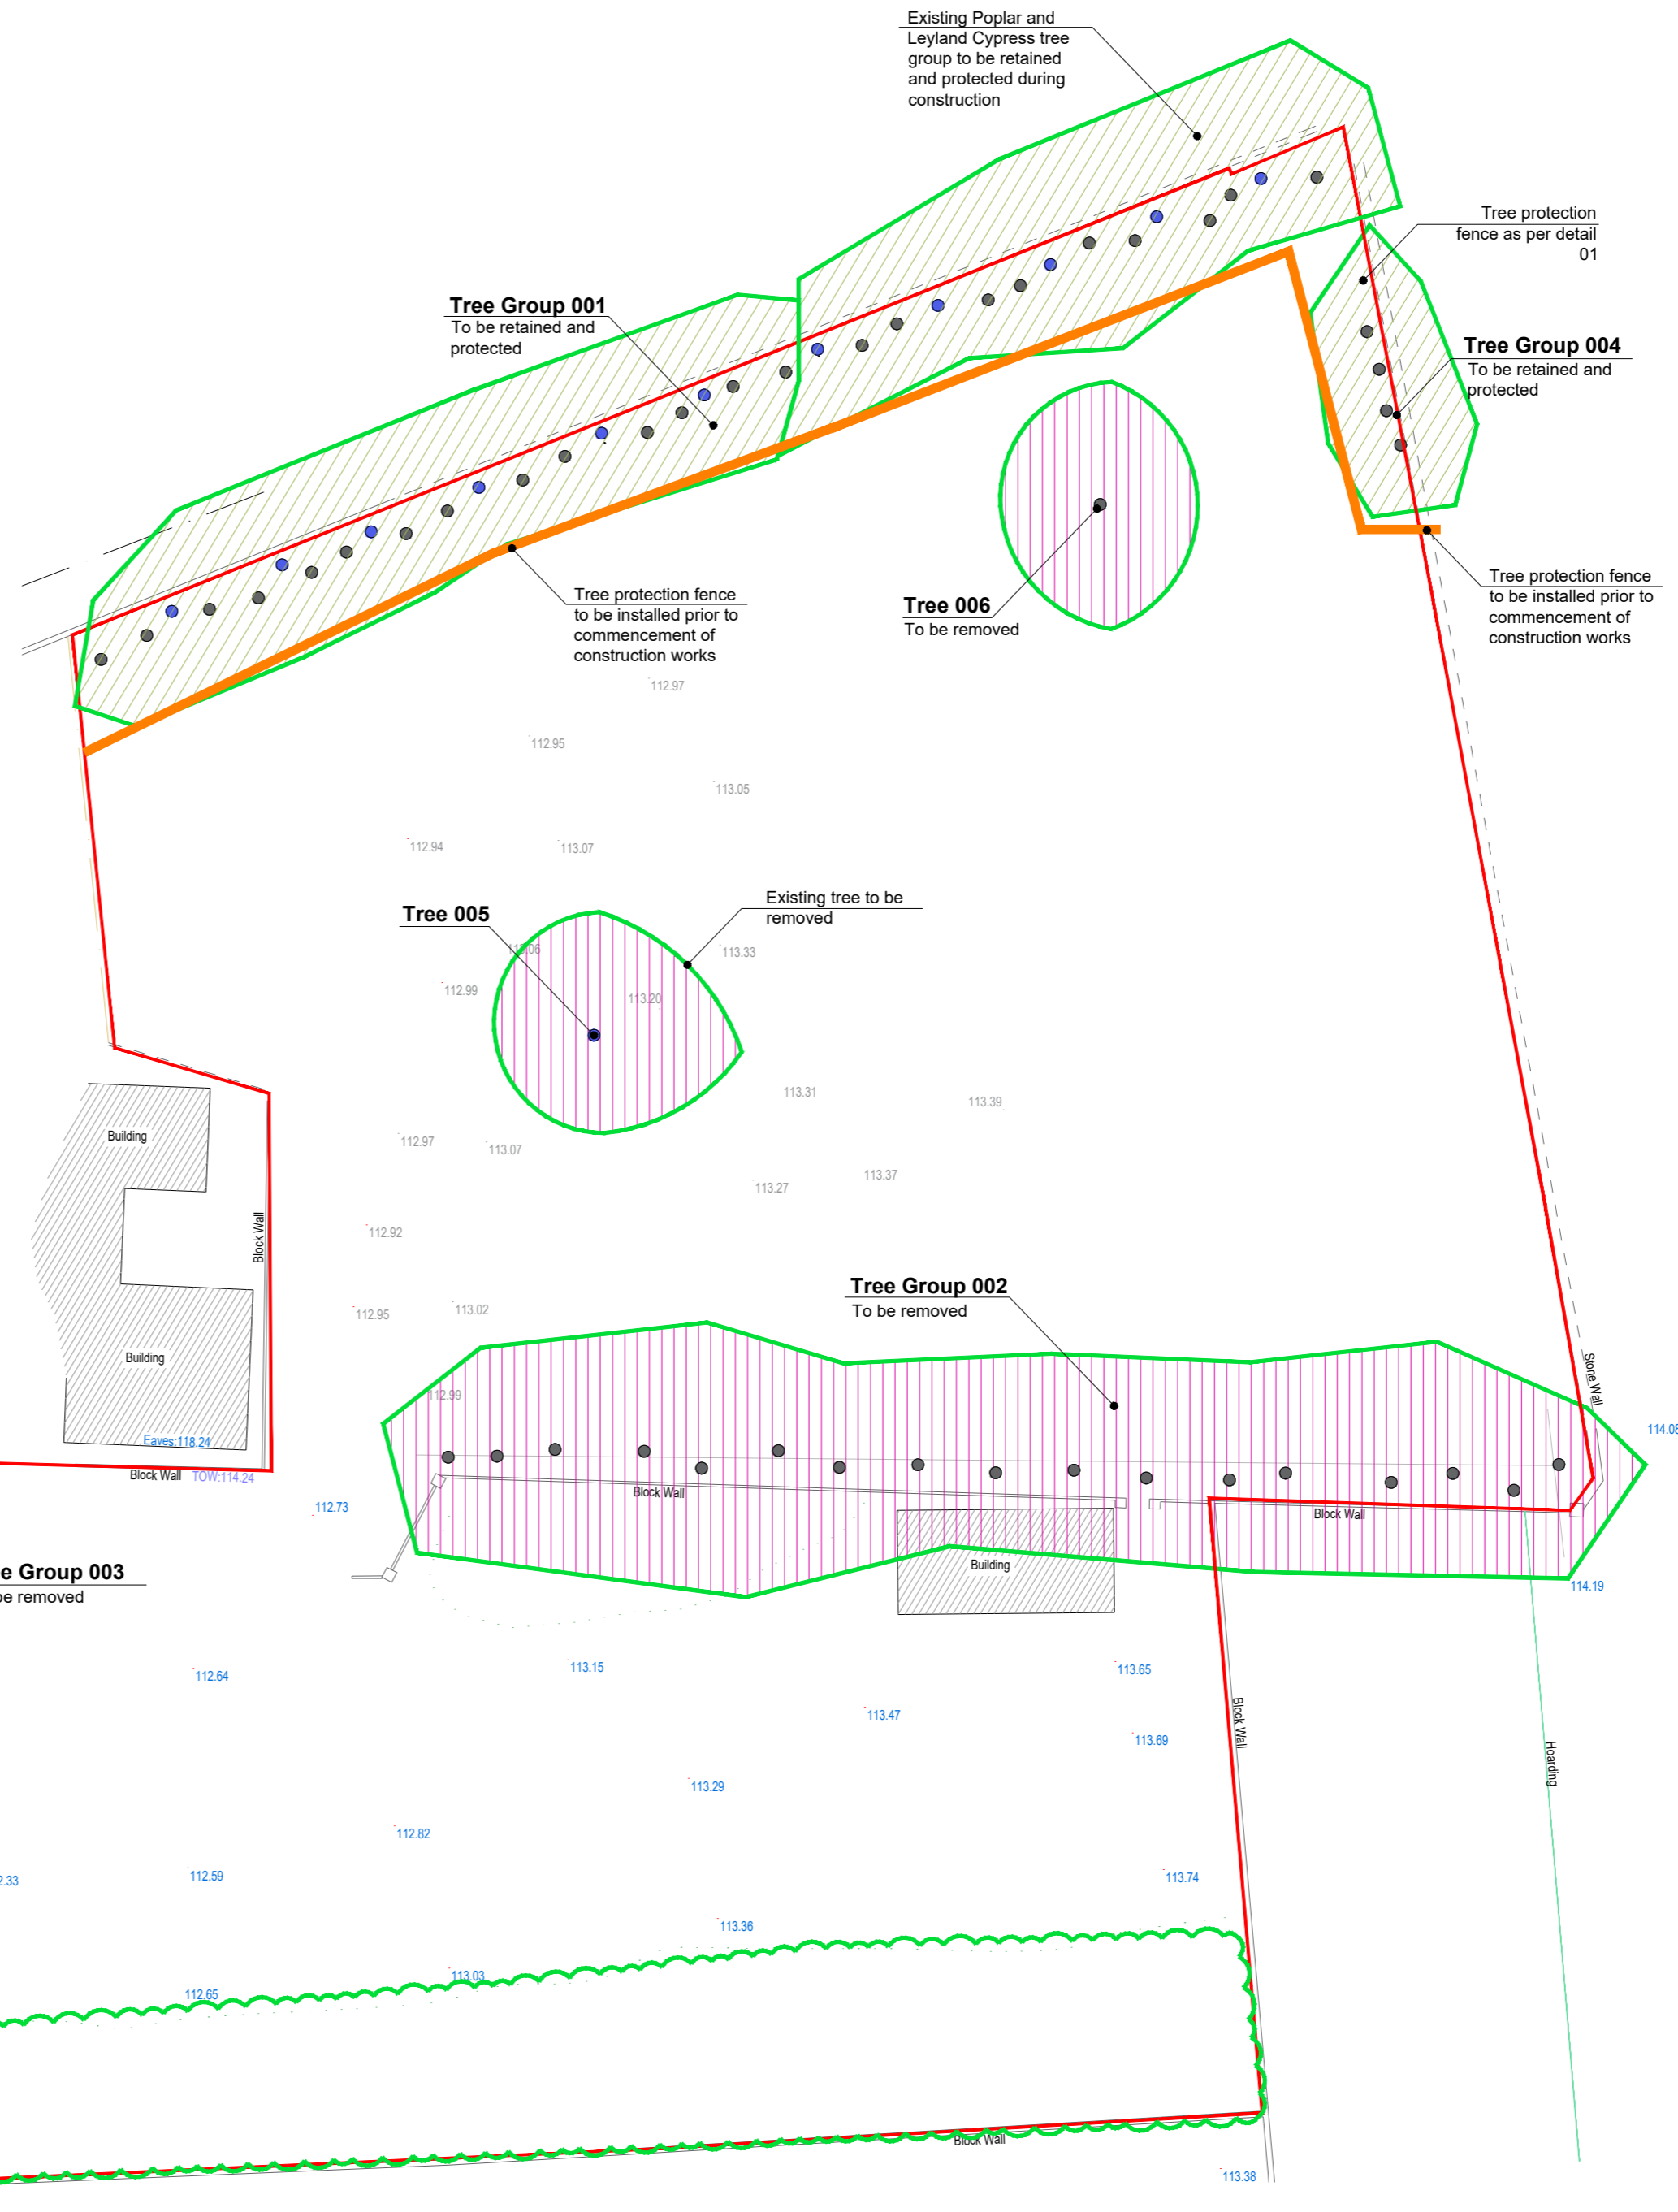

### Legend

- Category A Trees: Trees of high quality / value with a minimum of 40years life expectancy. BS5837: 2012 Category Retention Rating.
- Category B Trees: Trees of moderate quality / value with a minimum of 20years life expectancy. BS5837: 2012 Category Retention Rating.
- Category C Trees: Trees of low quality / value with a minimum of 10years life expectancy. BS5837: 2012 Category Retention Rating.
- Category U Trees: Trees in such a condition that any existing value would be lost within 10years or being recommended for removal by sound arboricultural practice. BS5837: 2012 Category Retention Rating.
- T01 Tree Tag number
- Existing trees to be retained - including tree surgery works requirements where necessary
- Removed due to poor/dead condition
- Existing trees to be removed to facilitate construction.
- Root Protection Area (RPA) This area relates the "RPA" radius as defined in the Tree Survey Table and is measured from the tree centre. This area defines the preliminary Construction Exclusion Zone (CEZ) that must be protected by fencing from the potentially damaging affects of construction activity.
- Tree protection fencing to be erected prior to construction and retained for the duration of construction activities. To be monitored regularly.

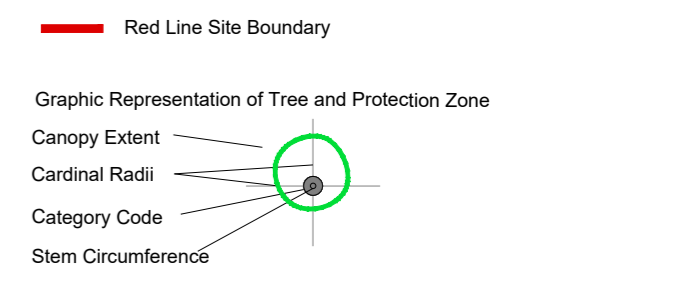

Canopy is drawn to account for any natural asymetry or imbalance. Crown Representation is scaled to account for north, east, west and south radii.

NOTE: Refer to supporting tree survey report

Location of photographs (refer to tree survey report)



+353 1 442 8187 +121 Baggot Street Lower,  
 +info@gannonandassociates.ie Dublin 2,  
 +gannonandassociates.ie D02FD45




B	02/12/22	Trees to be retained- Issued to FI	AP	JG
A	23/11/21	Tree Survey - Issued to PA	AP	JG
REV DATE	REVISION	DRAWN	CHECKED	

CLIENT  
 Riverside Projects Limited

PROJECT TITLE  
 Tay Lane, Rathcoole Development

PROJECT ARCHITECT  
 PAC studio  
 architecture + environments

SHEET TITLE  
 Tree Survey

SHEET NO.  
 22149\_TS\_01 - Site Visit

SCALE  
 1: 250

STAGE  
 Further Information

SHEET SIZE  
 A2

REVISION  
 -

DATE  
 September 2024