


THE COPYRIGHT OF THIS DRAWING IS VESTED WITH CW O'BRIEN ARCHITECTS LIMITED AND MUST NOT BE COPIED OR REPRODUCED WITHOUT THE CONSENT OF THE COMPANY.  
 FIGURED DIMENSIONS ONLY TO BE TAKEN FROM THIS DRAWING. DO NOT SCALE.  
 ALL CONTRACTORS MUST VISIT THE SITE AND BE RESPONSIBLE FOR CHECKING ALL SETTING OUT DIMENSIONS AND NOTIFYING THE ARCHITECT OF ANY DISCREPANCIES PRIOR TO ANY MANUFACTURE OR CONSTRUCTION WORK.

NOTES:

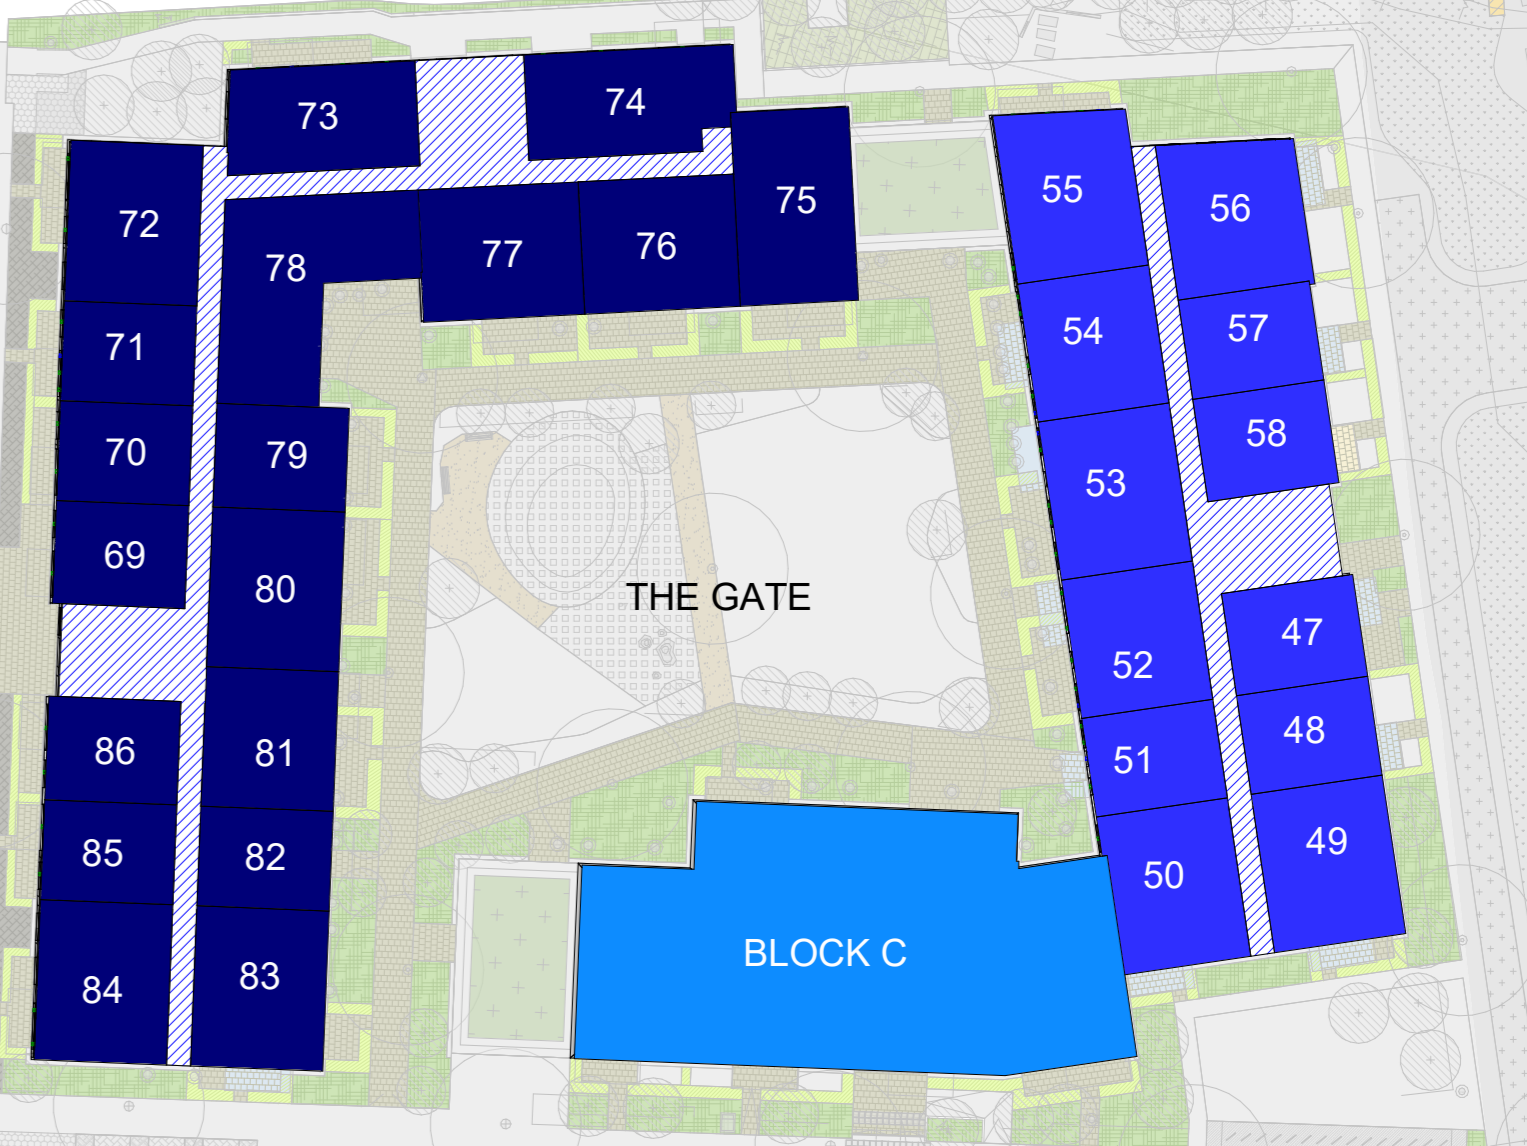

Unit Numbering - Level 04  
 1:500

— SITE BOUNDARY LINE

THE GATE		PARKLEIGH HALL	
	APT 1 TO 86, BLOCK A, THE GATE, SEVEN MILLS, CLONBURRIS, DUBLIN 22		APT 1 TO 38, PARKLEIGH HALL, SEVEN MILLS, CLONBURRIS, DUBLIN 22
	APT 1 TO 85, BLOCK B, THE GATE, SEVEN MILLS, CLONBURRIS, DUBLIN 22		PLANT, BIN STORES AND BIKE STORES
	APT 1 TO 19, BLOCK C, THE GATE, SEVEN MILLS, CLONBURRIS, DUBLIN 22		CORE AND CIRCULATION
	PLANT, BIN STORES AND BIKE STORES		LOCAL NODE
	CORE AND CIRCULATION		APT 1 TO 4, PARKLEIGH DRIVE, SEVEN MILLS, CLONBURRIS, DUBLIN 22
	APT 1 TO 38, PARKLEIGH PLACE, SEVEN MILLS, CLONBURRIS, DUBLIN 22		
	PLANT, BIN STORES AND BIKE STORES		
	CORE AND CIRCULATION		

Rev	Date	Description	Issued By
C02	10/10/2024	Unit numbers amended	GH
L01	18/10/2023	Additional apartments B1	LB
P01	18/11/2022	Issued for information	LB

Drawn	Checked	Paper Size	Scale	Date
LB	LB	A0	As Indicated	18/10/2023

Project No.	Drawing No.	Classification	Revision
PE22001	000104		C02

File Name: CLB-1-00-ZZ-04-DR-CWO-AR-000104  
 Status: S1: Suitable for Information

**COMPLIANCE**  
 Client: Cairn Homes Properties Ltd  
 Project: Clonburris Phase 1A  
 Drawing Title: Unit Numbering - Level 04

**C+W O'BRIEN ARCHITECTS**  
 No. 1 Sarsfield Quay, Dublin 7, D07 R9FH  
 t 01 518 0170 e admin@cwoarchitects.ie  
 Dublin | Cork | Galway | London | UK & Europe +  
 www.cwoarchitects.ie

Please consider the environment before printing this sheet