
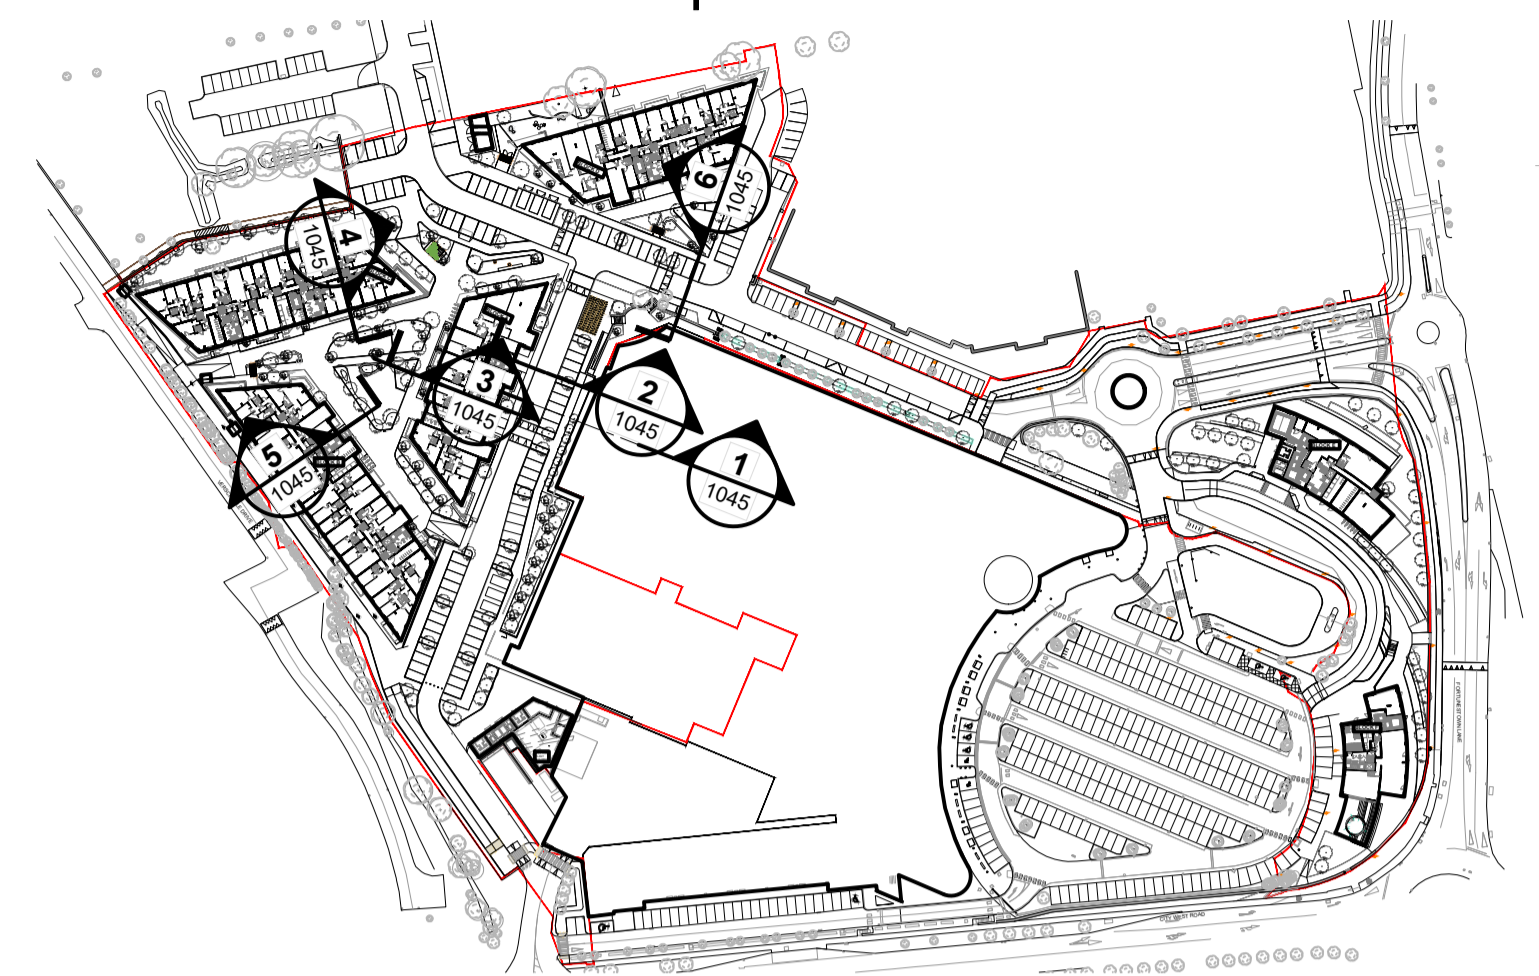



NOTES

1. THIS DRAWING IS TO BE READ IN CONJUNCTION WITH ALL ENGINEERS & ARCHITECTS DRAWINGS FIGURED DIMENSIONS ONLY (NOT SCALING) TO BE USED. WHERE A CONFLICT OF INFORMATION EXISTS OR IF IN ANY DOUBT - 'ASK'.
2. CONSULTANTS TO BE INFORMED IMMEDIATELY OF ANY DISCREPANCIES BEFORE WORK PROCEEDS.

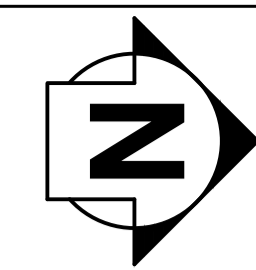


KEY PLAN

SCALE @ A1: 1:2000
SCALE @ A3: 1:4000

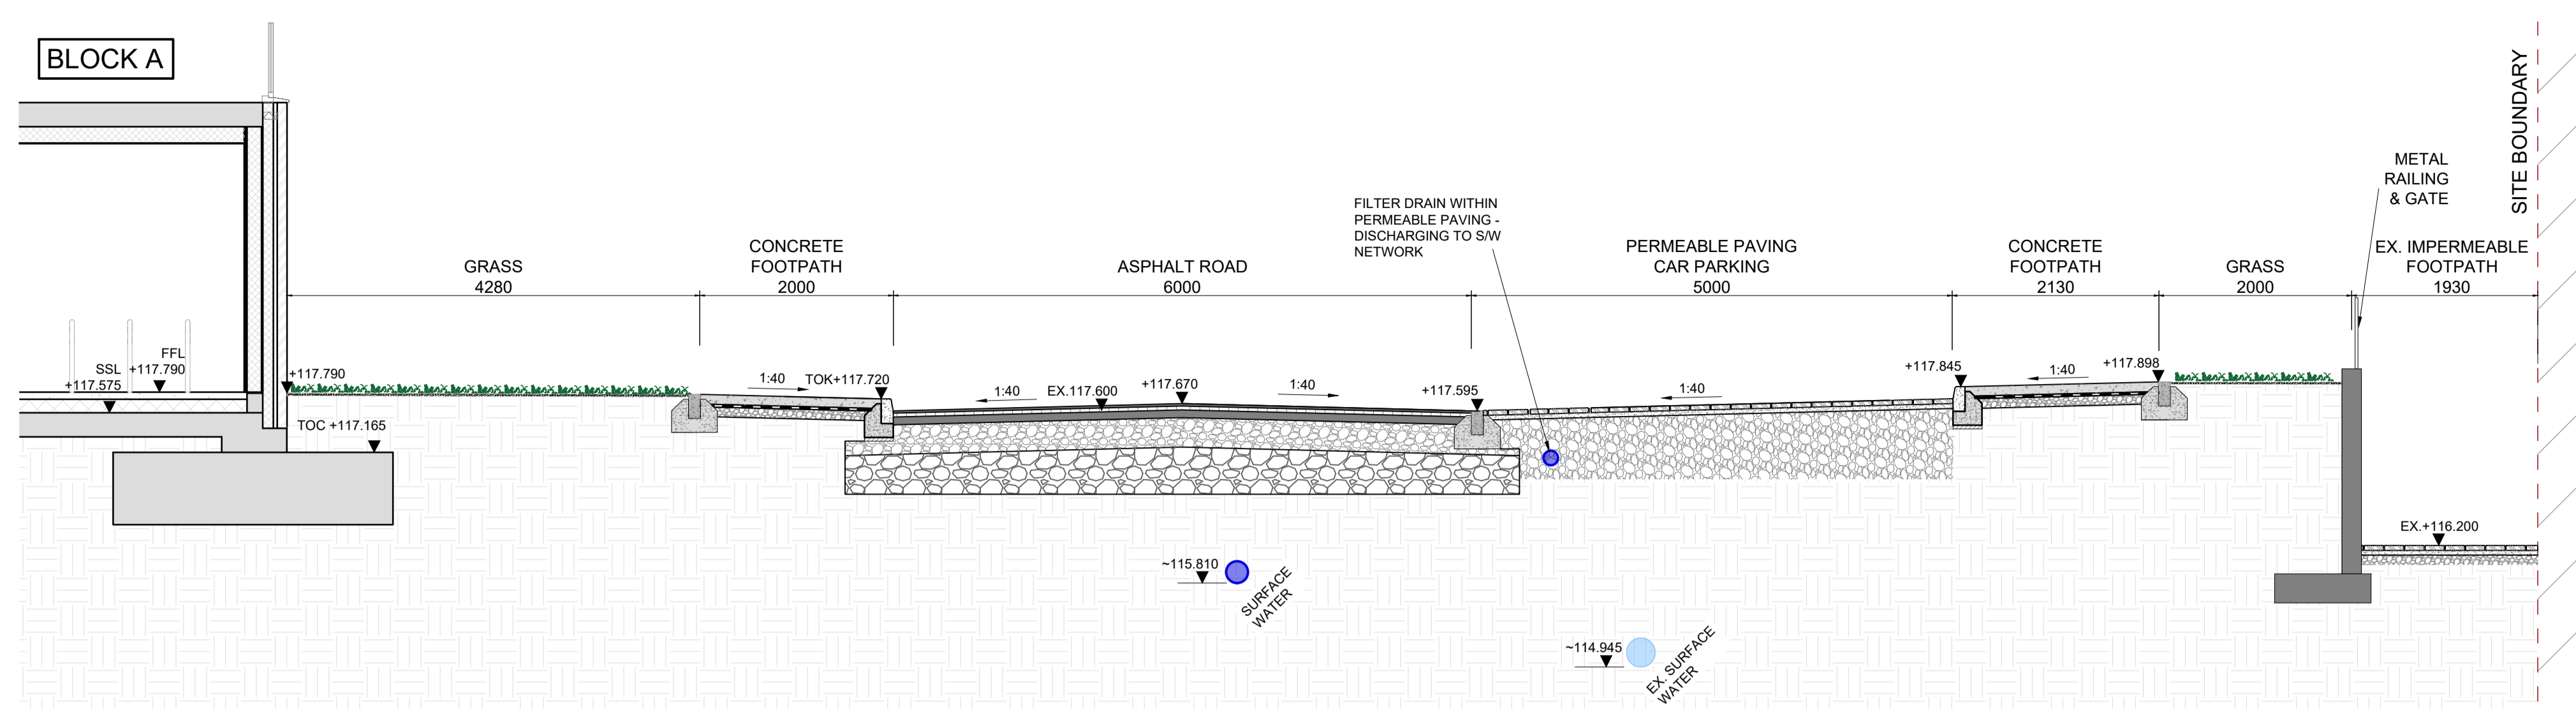


SECTION 1

SCALE @ A1: 1:50
SCALE @ A3: 1:100

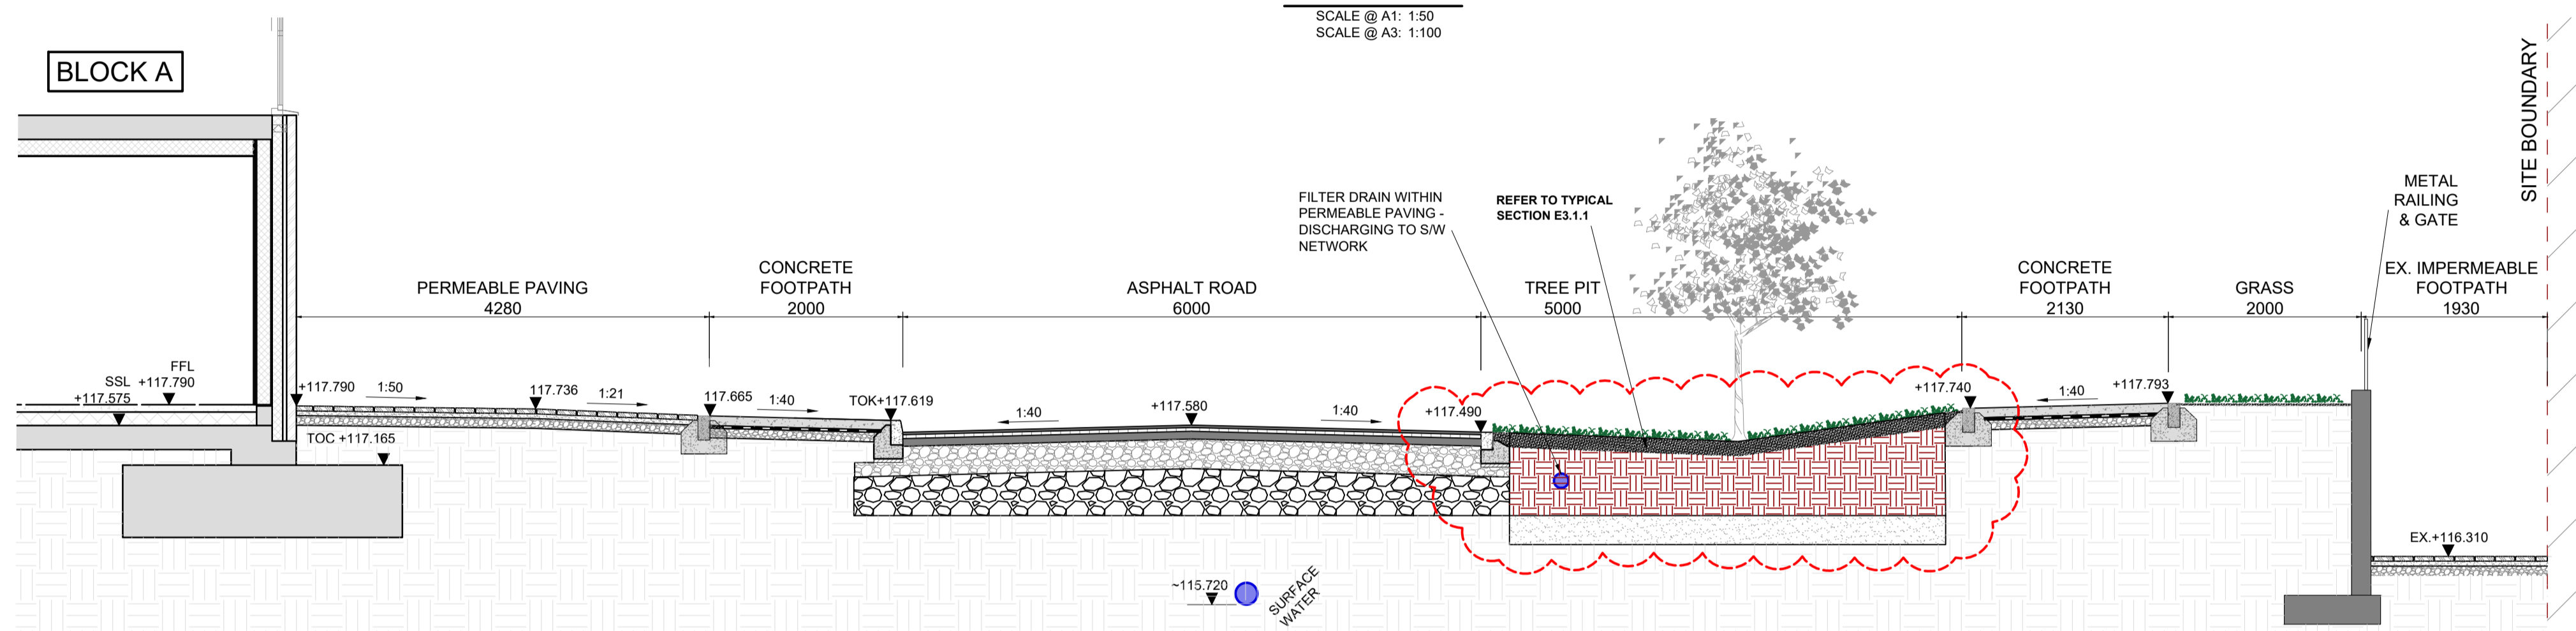


SECTION 2

SCALE @ A1: 1:50
SCALE @ A3: 1:100

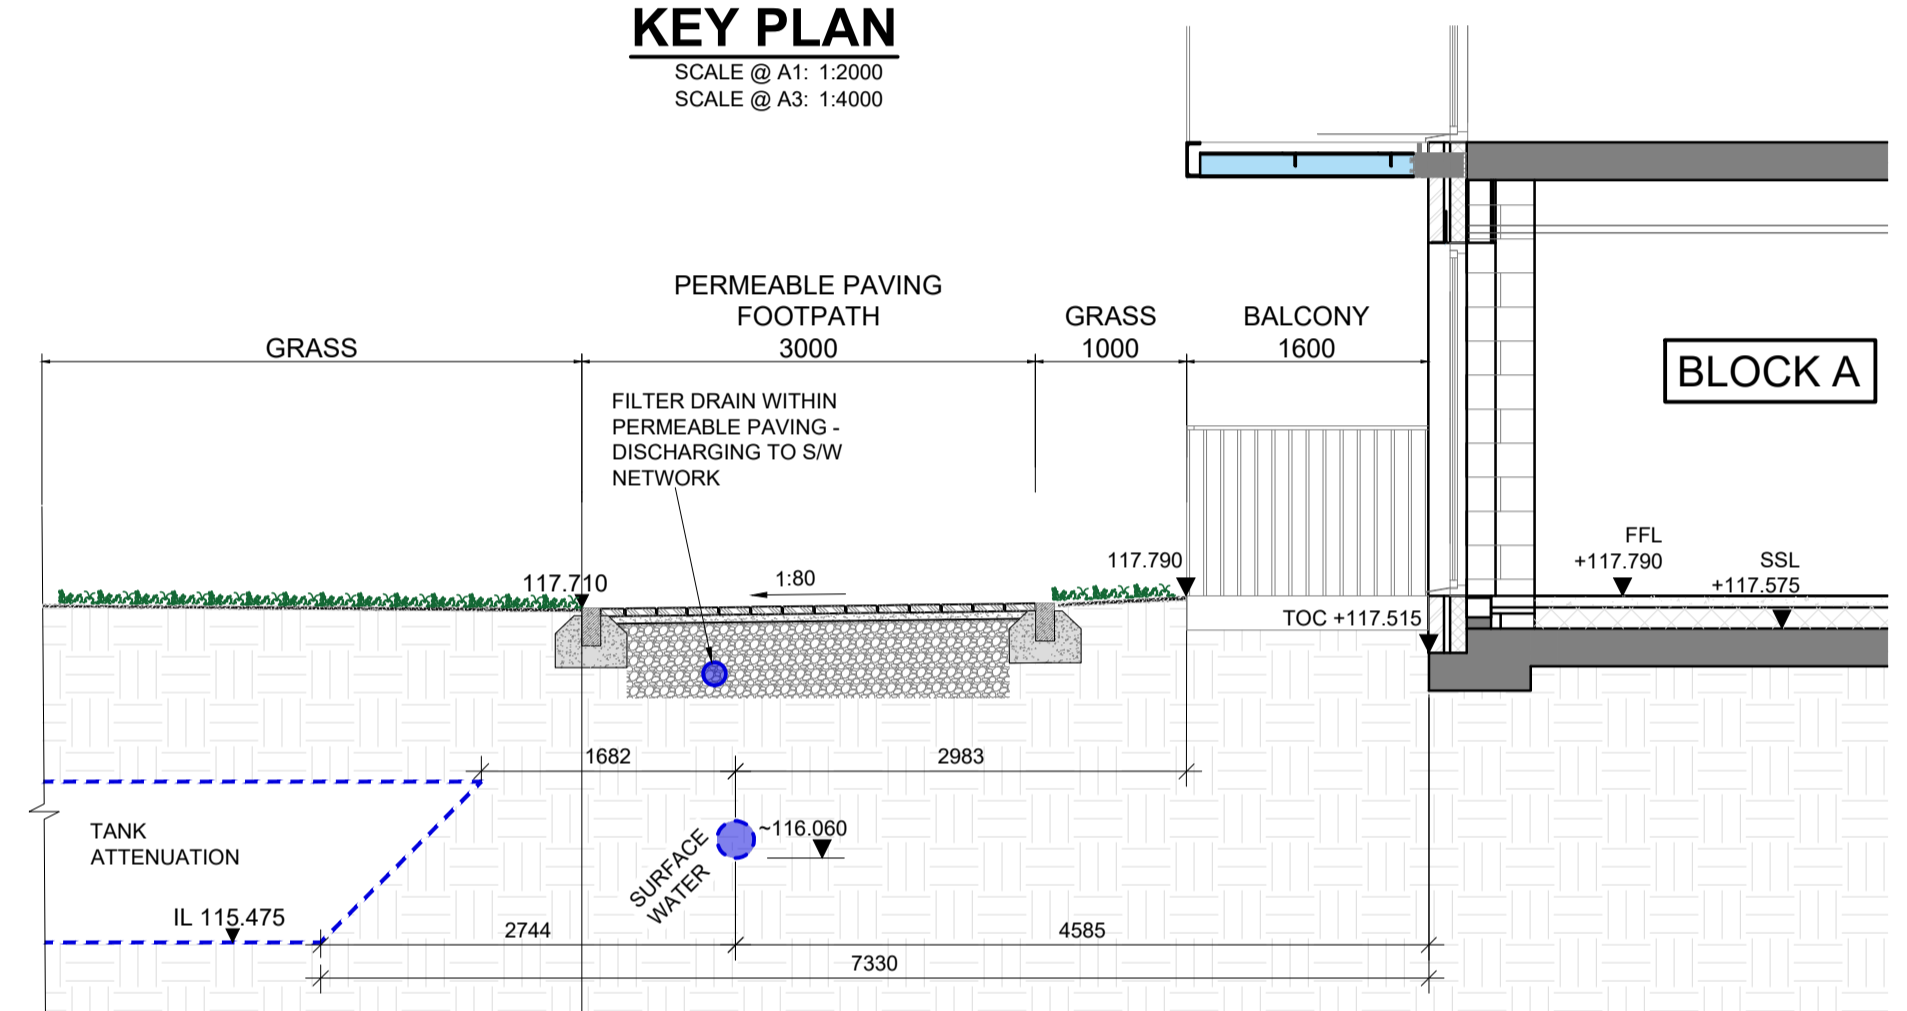


SECTION 3

SCALE @ A1: 1:50
SCALE @ A3: 1:100

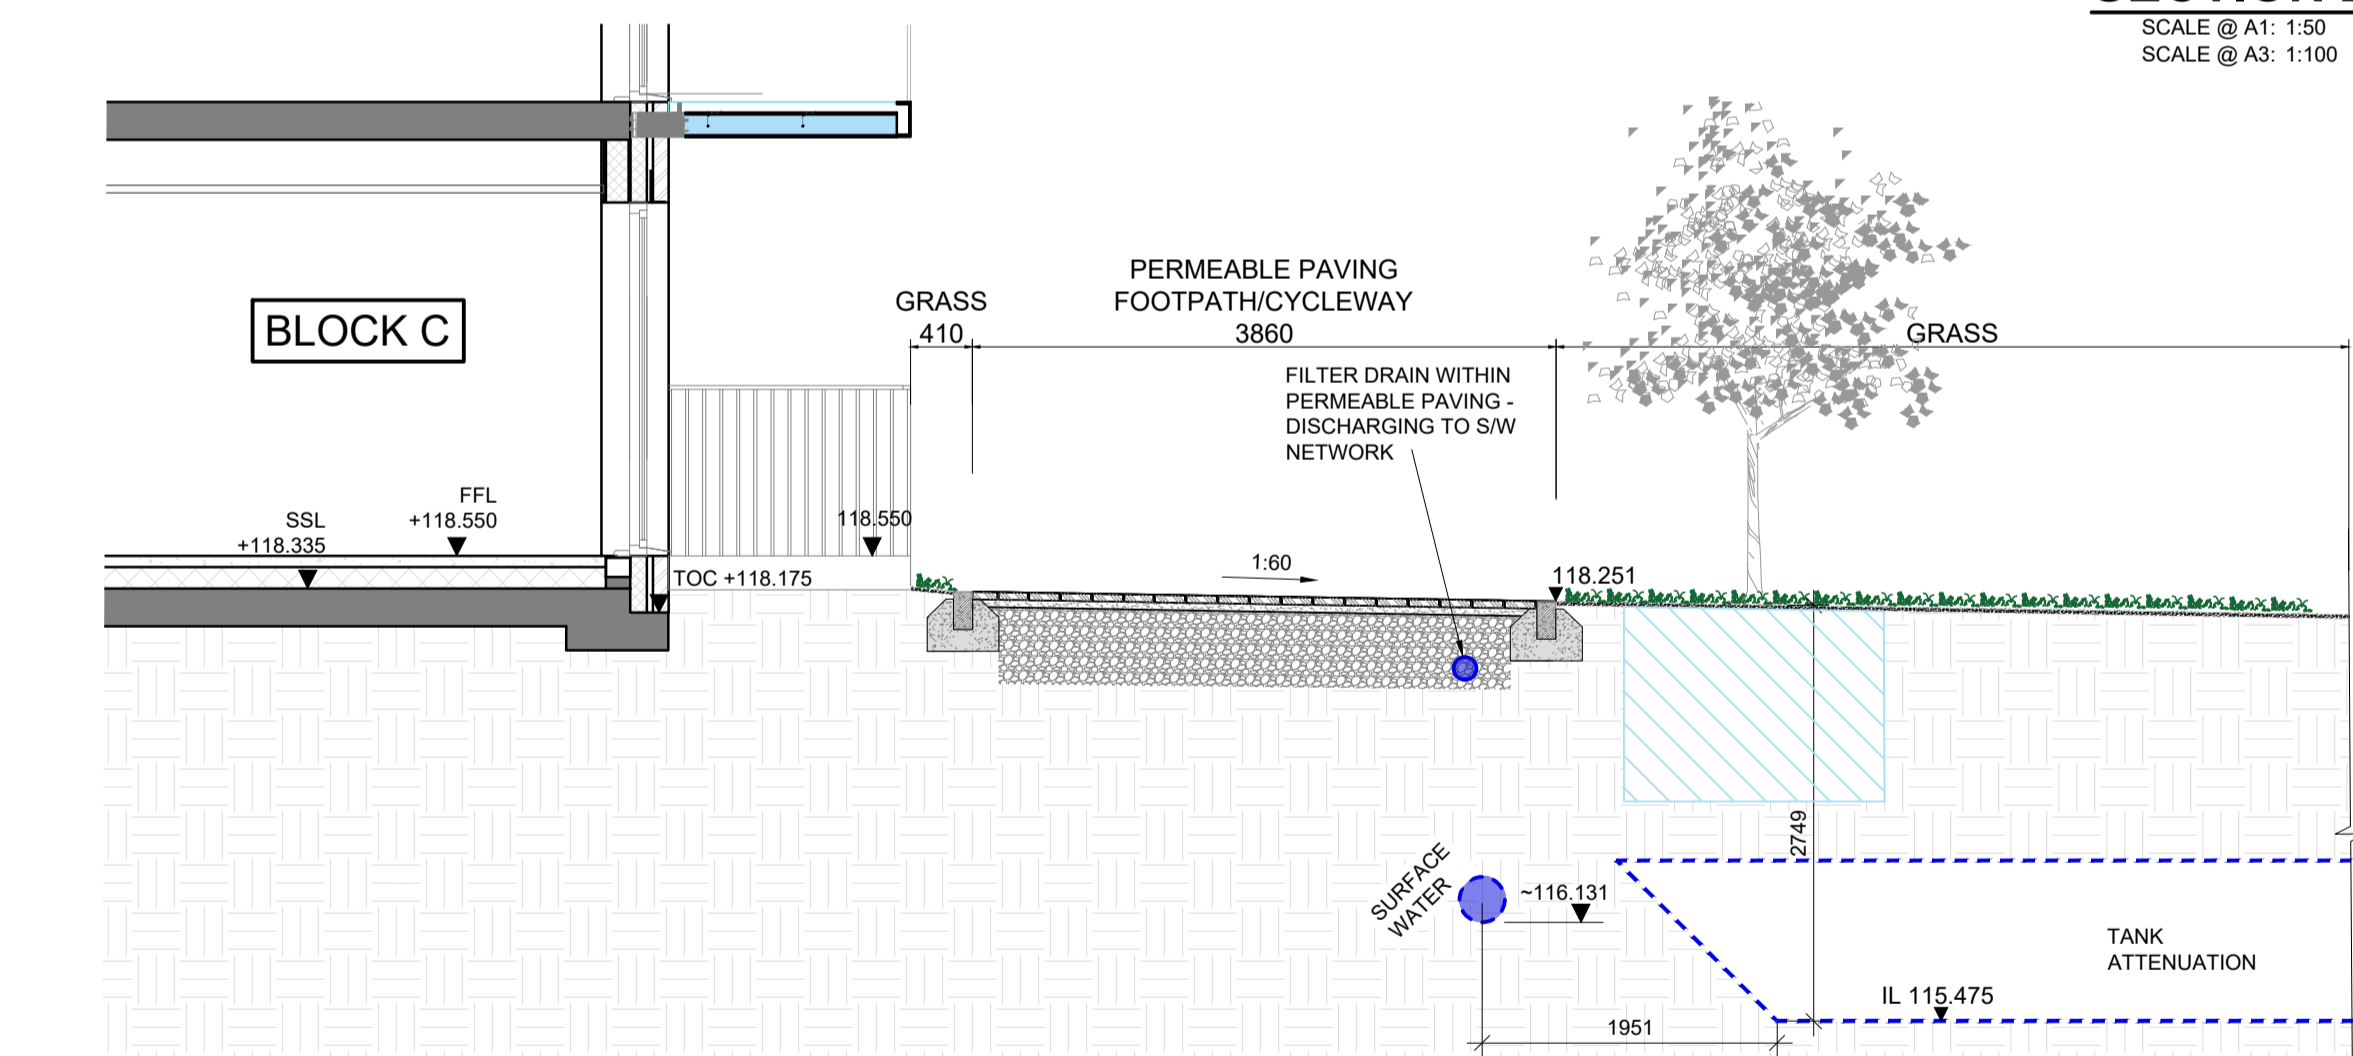


SECTION 4

SCALE @ A1: 1:50
SCALE @ A3: 1:100

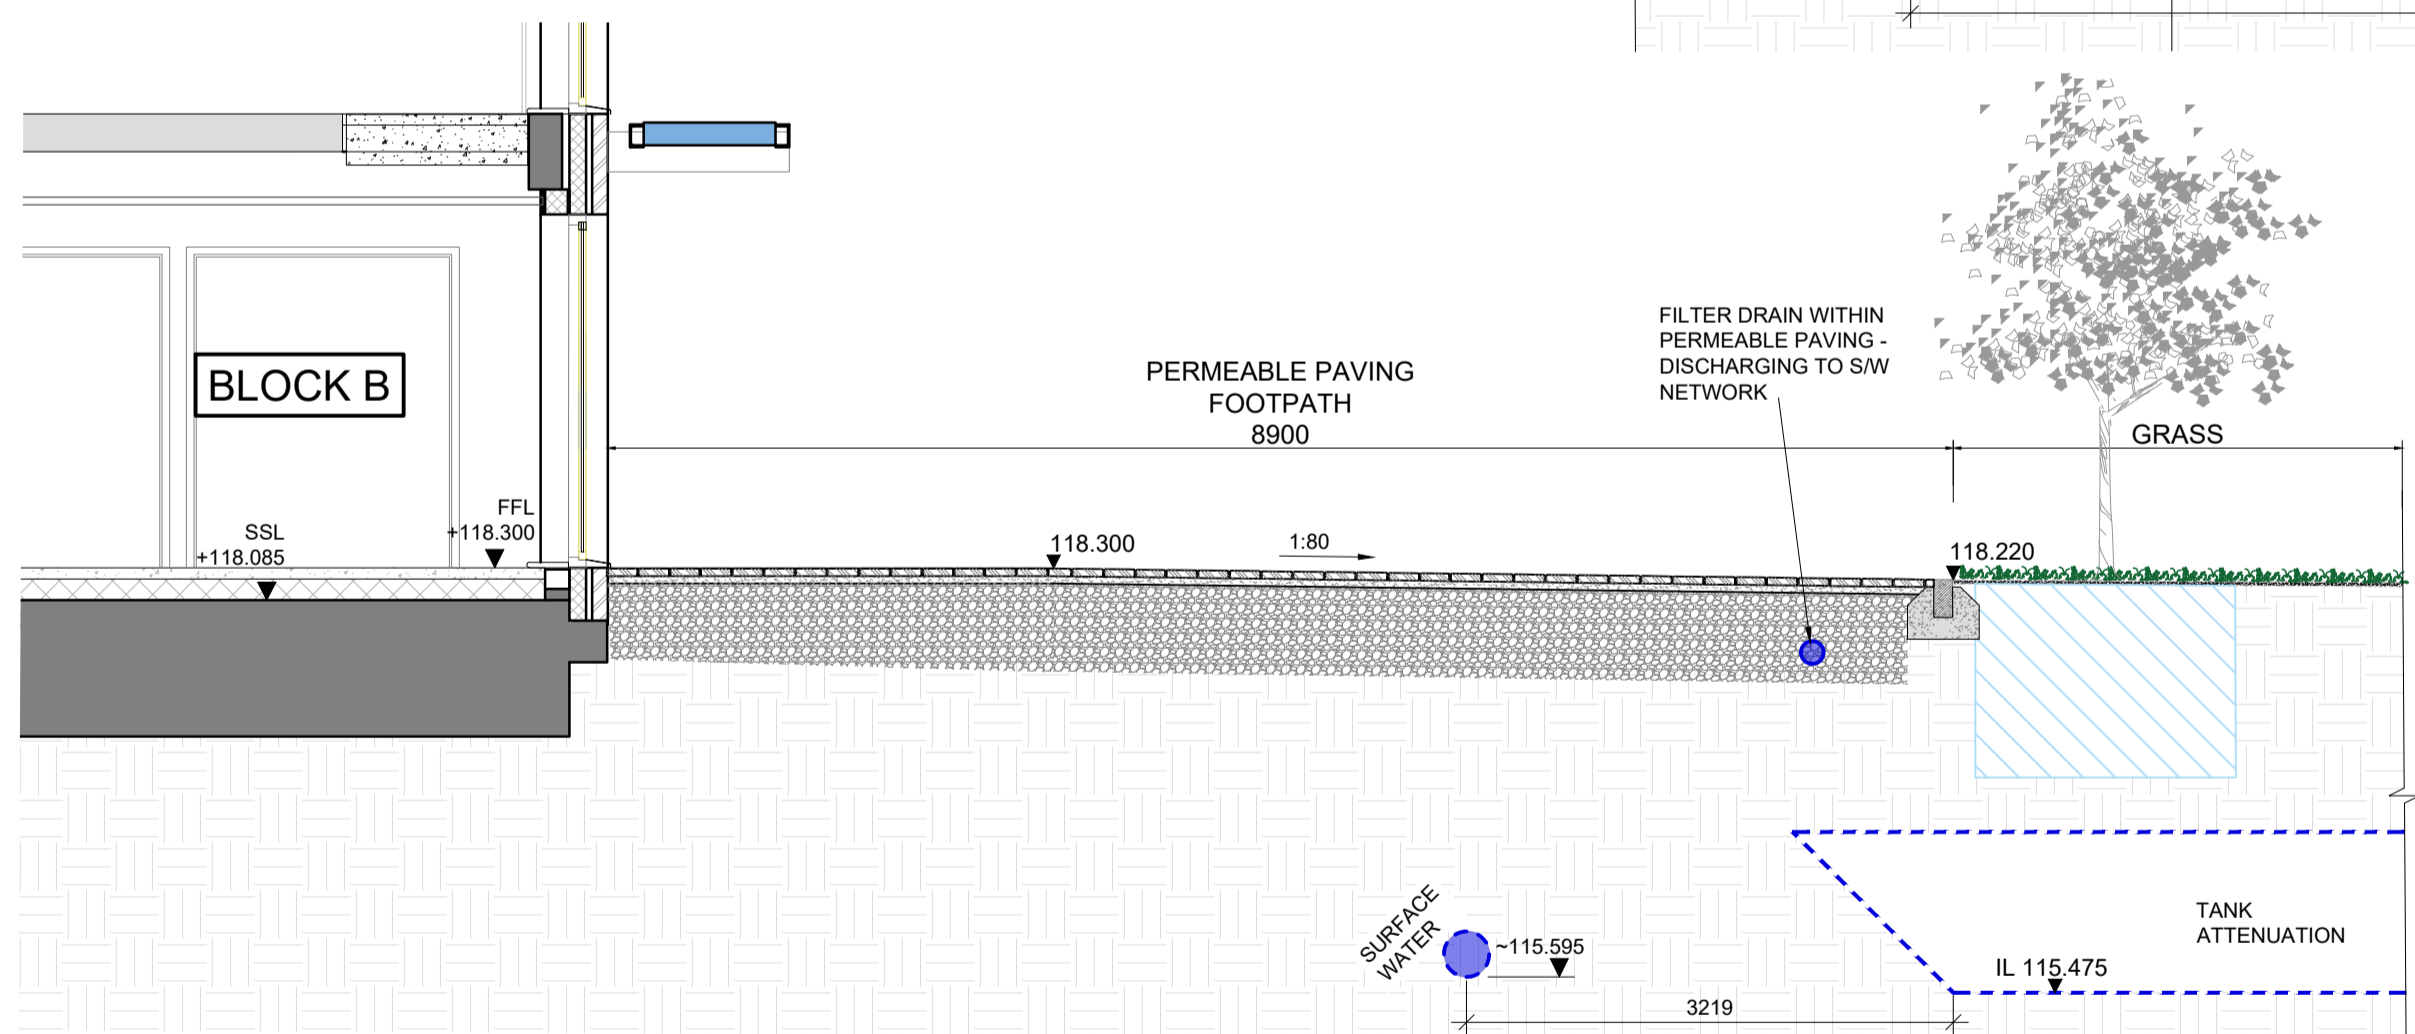

SECTION 5

SCALE @ A1: 1:50
SCALE @ A3: 1:100

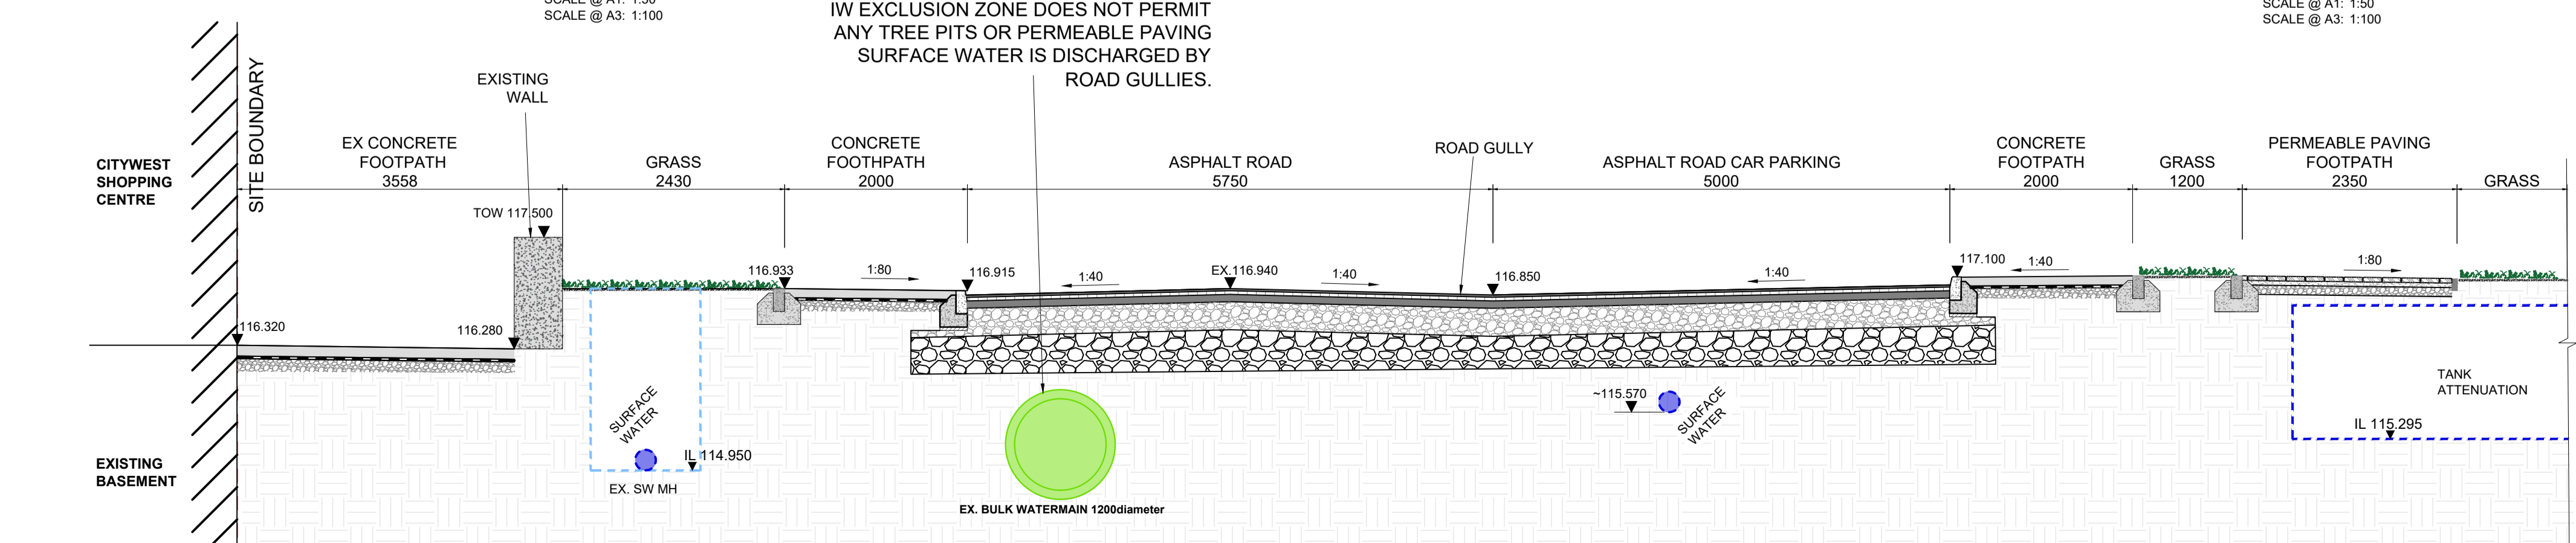

SECTION 6

SCALE @ A1: 1:50
SCALE @ A3: 1:100

IW EXCLUSION ZONE DOES NOT PERMIT ANY TREE PITS OR PERMEABLE PAVING SURFACE WATER IS DISCHARGED BY ROAD GULLIES.

ISSUE	DATE	DESCRIPTION	BY
PL2	15.11.24	ISSUED FOR PLANNING	AM
PL1	26.08.24	ISSUED FOR PLANNING	AM

Project Engineer: MT Project Director: MH

PLANNING COMPLIANCE

BM Dublin Office: Sandwith House, 52-54 Lower Sandwith Street, Dublin 2, Ireland. Tel: (01) 677 3200 Fax: (01) 677 3164
London Office: 5th Floor, Mill House, 8 Mill Street, London SE1 2BA, United Kingdom Tel: (0044) 20 3750 3530
Consulting Engineers, Civil, Structural, Project Management. E-mail: bmce@bmce.ie Web: www.bmce.ie

BARRETT MAHONY
The Institution of Structural Engineers
ACEI
International Federation of Consulting Engineers

CLIENT: **ARDSTONE HOMES LIMITED**

PROJECT TITLE: **CARRIGMORE WOODS** BM PROJECT No: **21.226**

DRAWING TITLE: **SURFACE WATER CONVEY AND ABOVE GROUND SuDS CROSS SECTIONS - BLOCK A TO D**

DWG	DRAWING REFERENCE	STATUS	REVISION
CWD-BMCE-ZZ-ZZ-DR-C-1045	S0	PL2	