
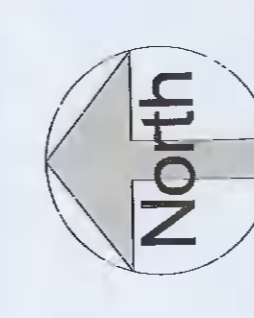


LEGEND
POWER GENERATION PLANT

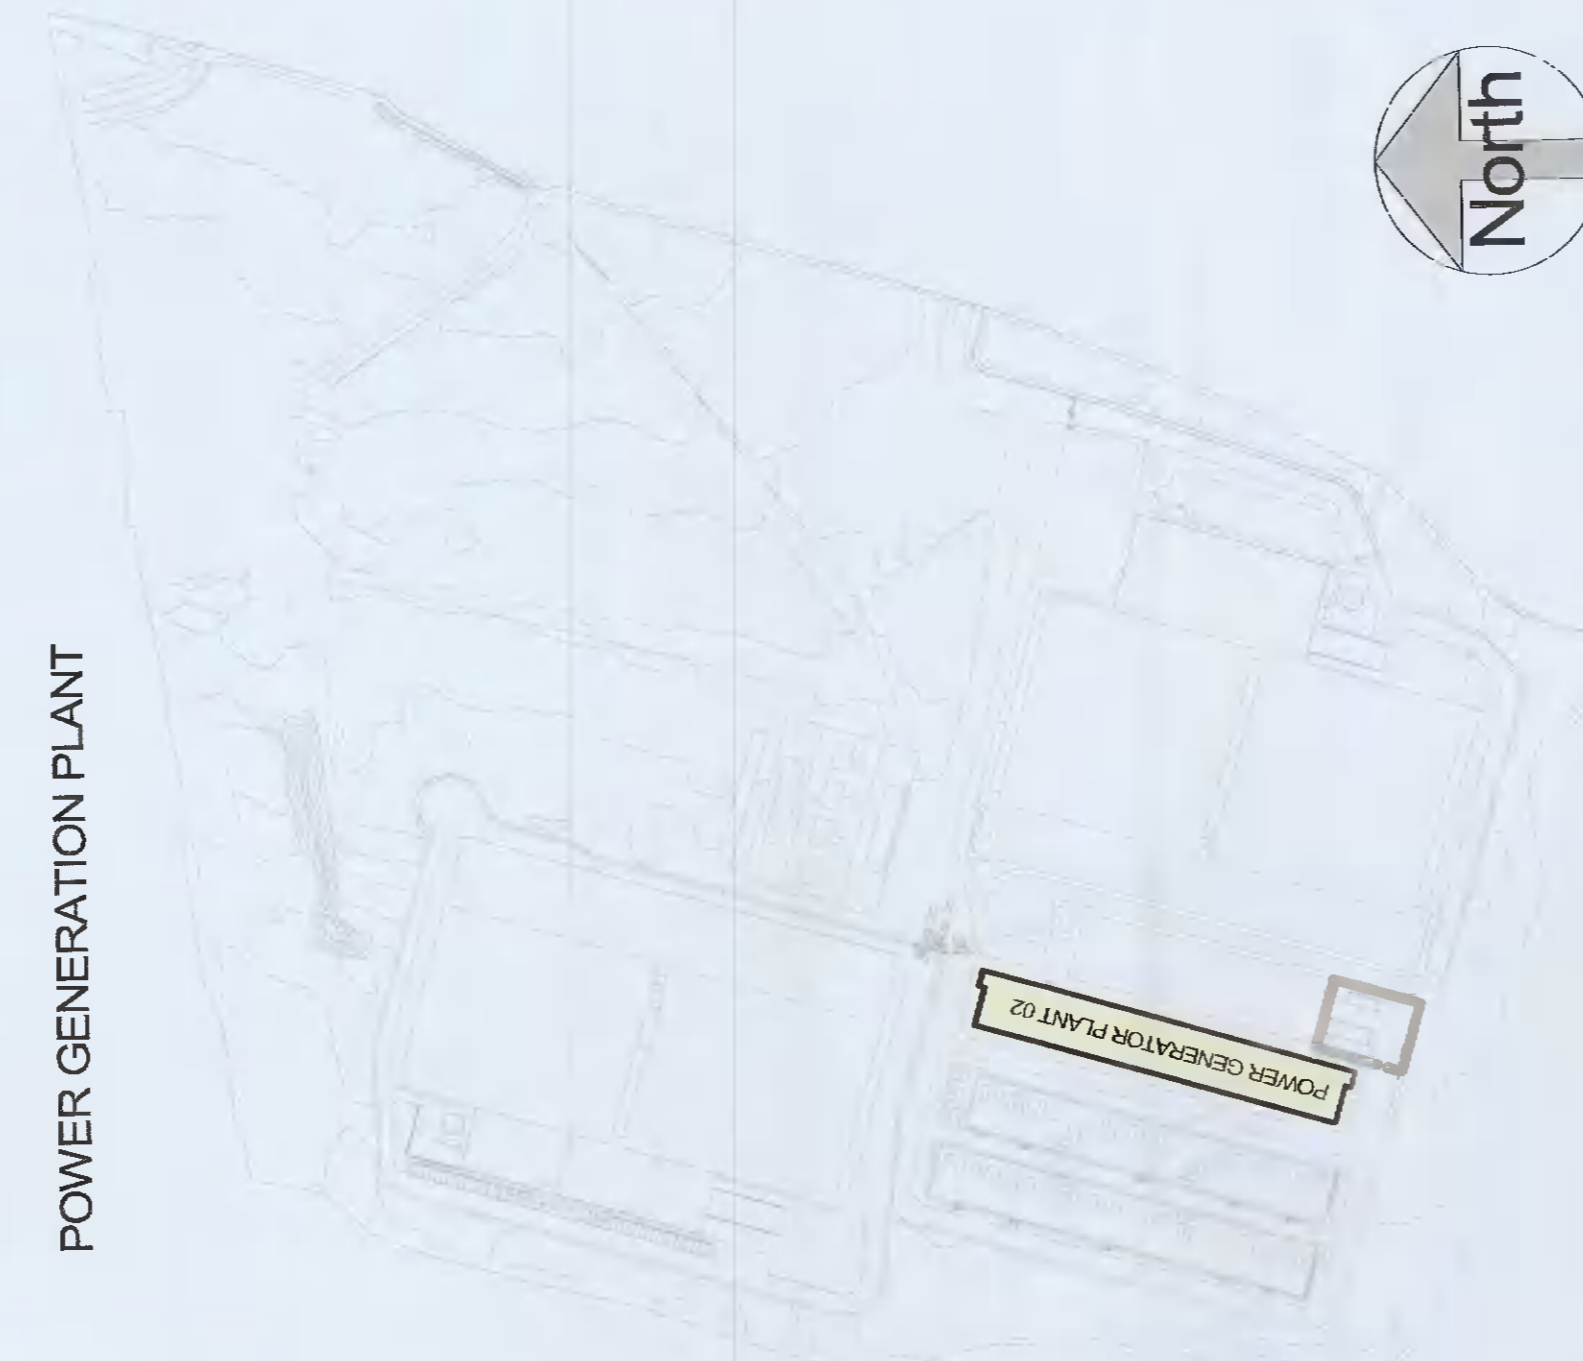

REV	DATE	DESCRIPTION	DRN	BYN

STATUS CODE DESCRIPTION
ISSUED FOR PLANNING APPROVAL

CLIENT
EdgeConnex Inc.

PROJECT
ECC04005

DRAWING
PROPOSED POWER GENERATION PLANT 02 - PLANS AND SECTION

PROJECT NUMBER
ECC04005

DRAWN BY
A1

CHECKED BY
A1

DATE
15/05/21

PROJECT NUMBER
ECC04005

DATE
15/05/21

DRAWN BY
A1

CHECKED BY
A1

PROJECT NUMBER
ECC04005

DATE
15/05/21

DRAWN BY
A1

CHECKED BY
A1


PROJECT NUMBER
ECC04005

DATE
15/05/21


DRAWN BY
A1

CHECKED BY
A1


Henry J Lyons
Architect & Interiors
henryjlyons.com
4551 188 Street
Weybridge, VA 22151
Phone: (703) 233-2220

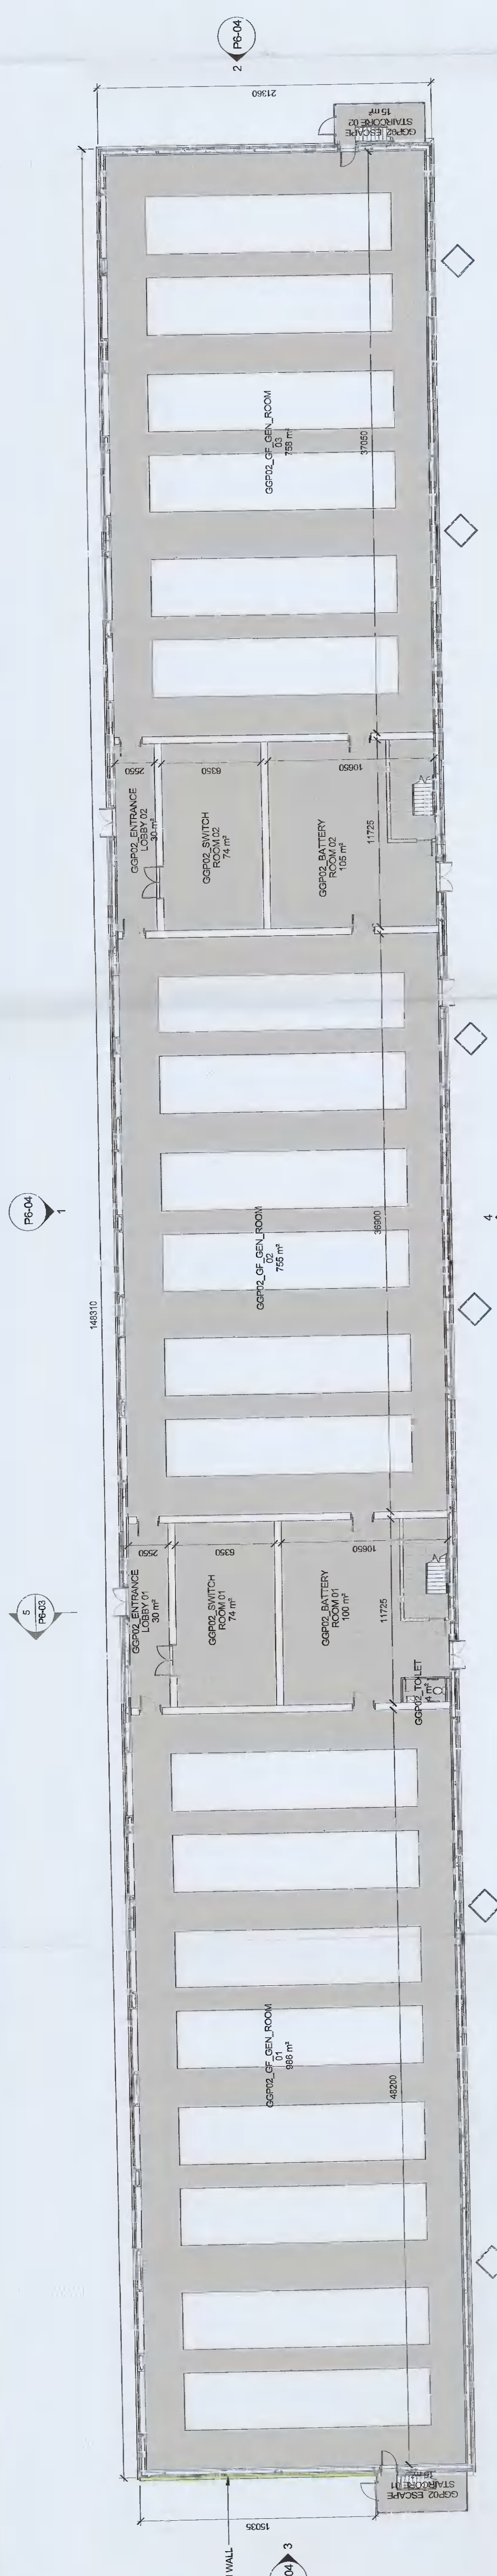

POWER GENERATION PLANT 02 - GROUND FLOOR 1
SCALE: 1:200

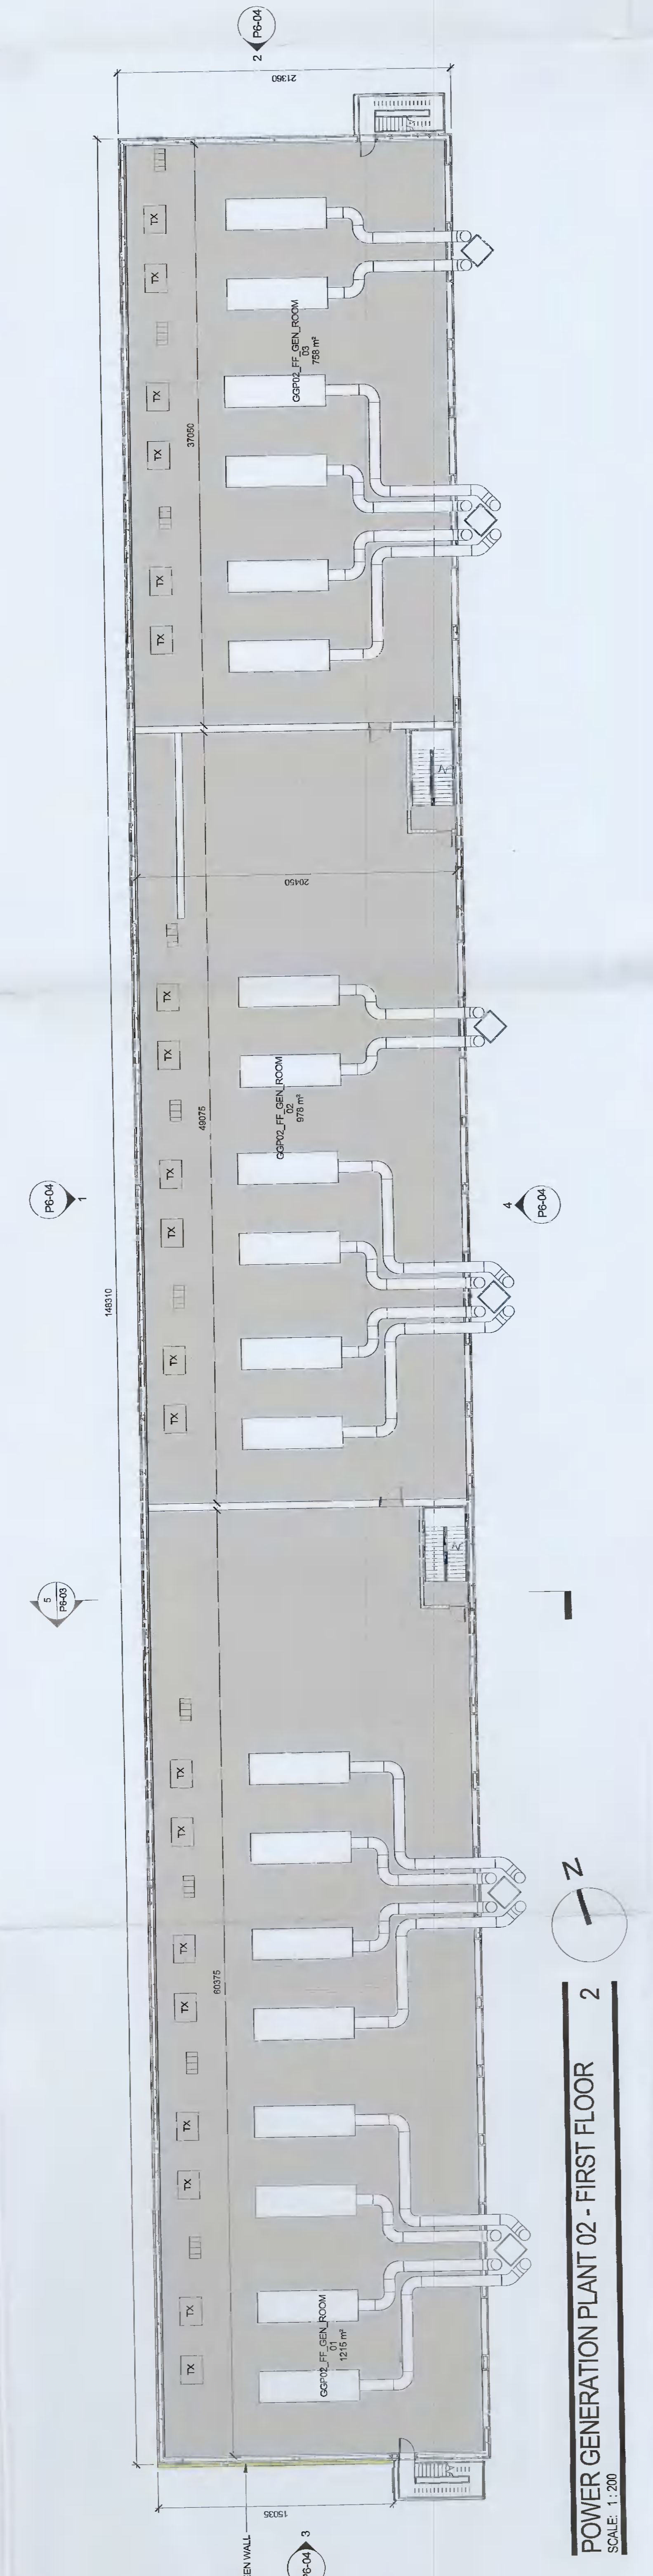

POWER GENERATION PLANT 02 - FIRST FLOOR 2
SCALE: 1:200

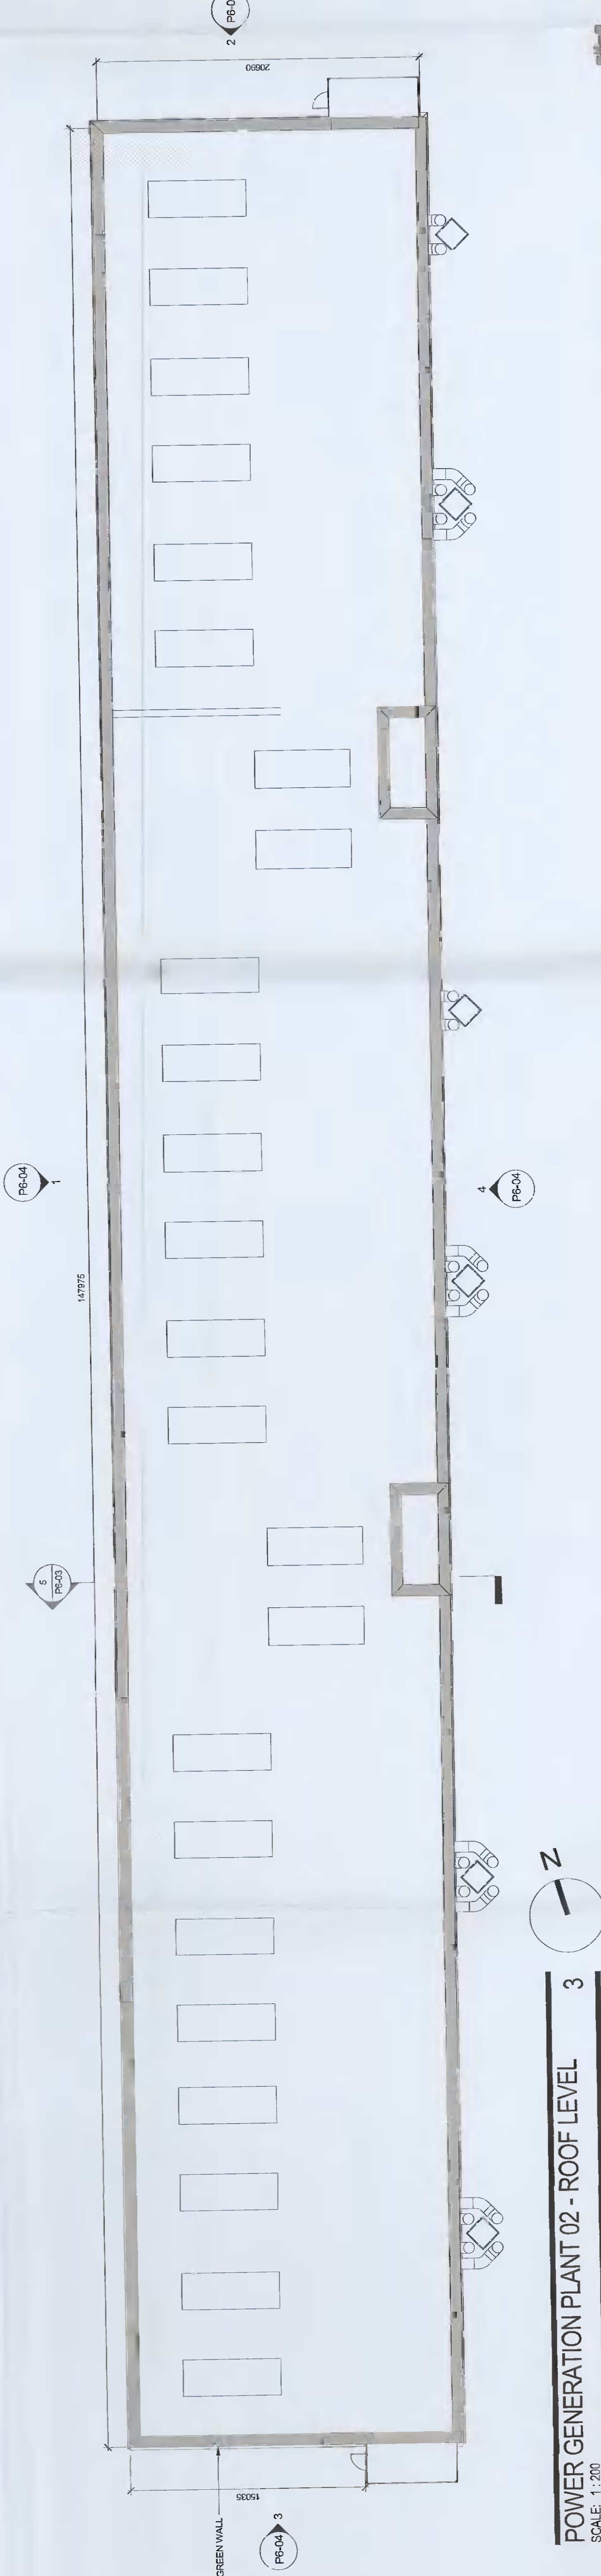

POWER GENERATION PLANT 02 - ROOF LEVEL 3
SCALE: 1:200



POWER GENERATION PLANT 02 - CROSS SECTION 5
SCALE: 1:200