


GENERAL NOTES

- DO NOT SCALE THIS DRAWING. WORK ONLY TO FIGURED DIMENSIONS.
- FOR ALL RELEVANT NOTES, REFER TO STRUCTURAL AND CIVIL ENGINEERING PERFORMANCE SPECIFICATION.
- ANY DISCREPANCIES ARE TO BE REPORTED TO PINNACLE CONSULTING ENGINEERS IMMEDIATELY.
- THIS DRAWING IS TO BE READ IN CONJUNCTION WITH OTHER RELEVANT ENGINEERS, ARCHITECTS, AND SUB-CONTRACTORS DRAWINGS AND DETAILS.

LEGEND

	EXISTING WATERMAIN
	PROPOSED WATERMAIN
66.50m	PROPOSED FFL
69.000	EXISTING TIE IN LEVEL
66.200m	EXISTING LEVEL
+57.72	PROPOSED SOAKAWAY
	PROPOSED SLURRY VALVE
	PROPOSED WATER METER
	RETAINING WALL

CONTINUE 0204

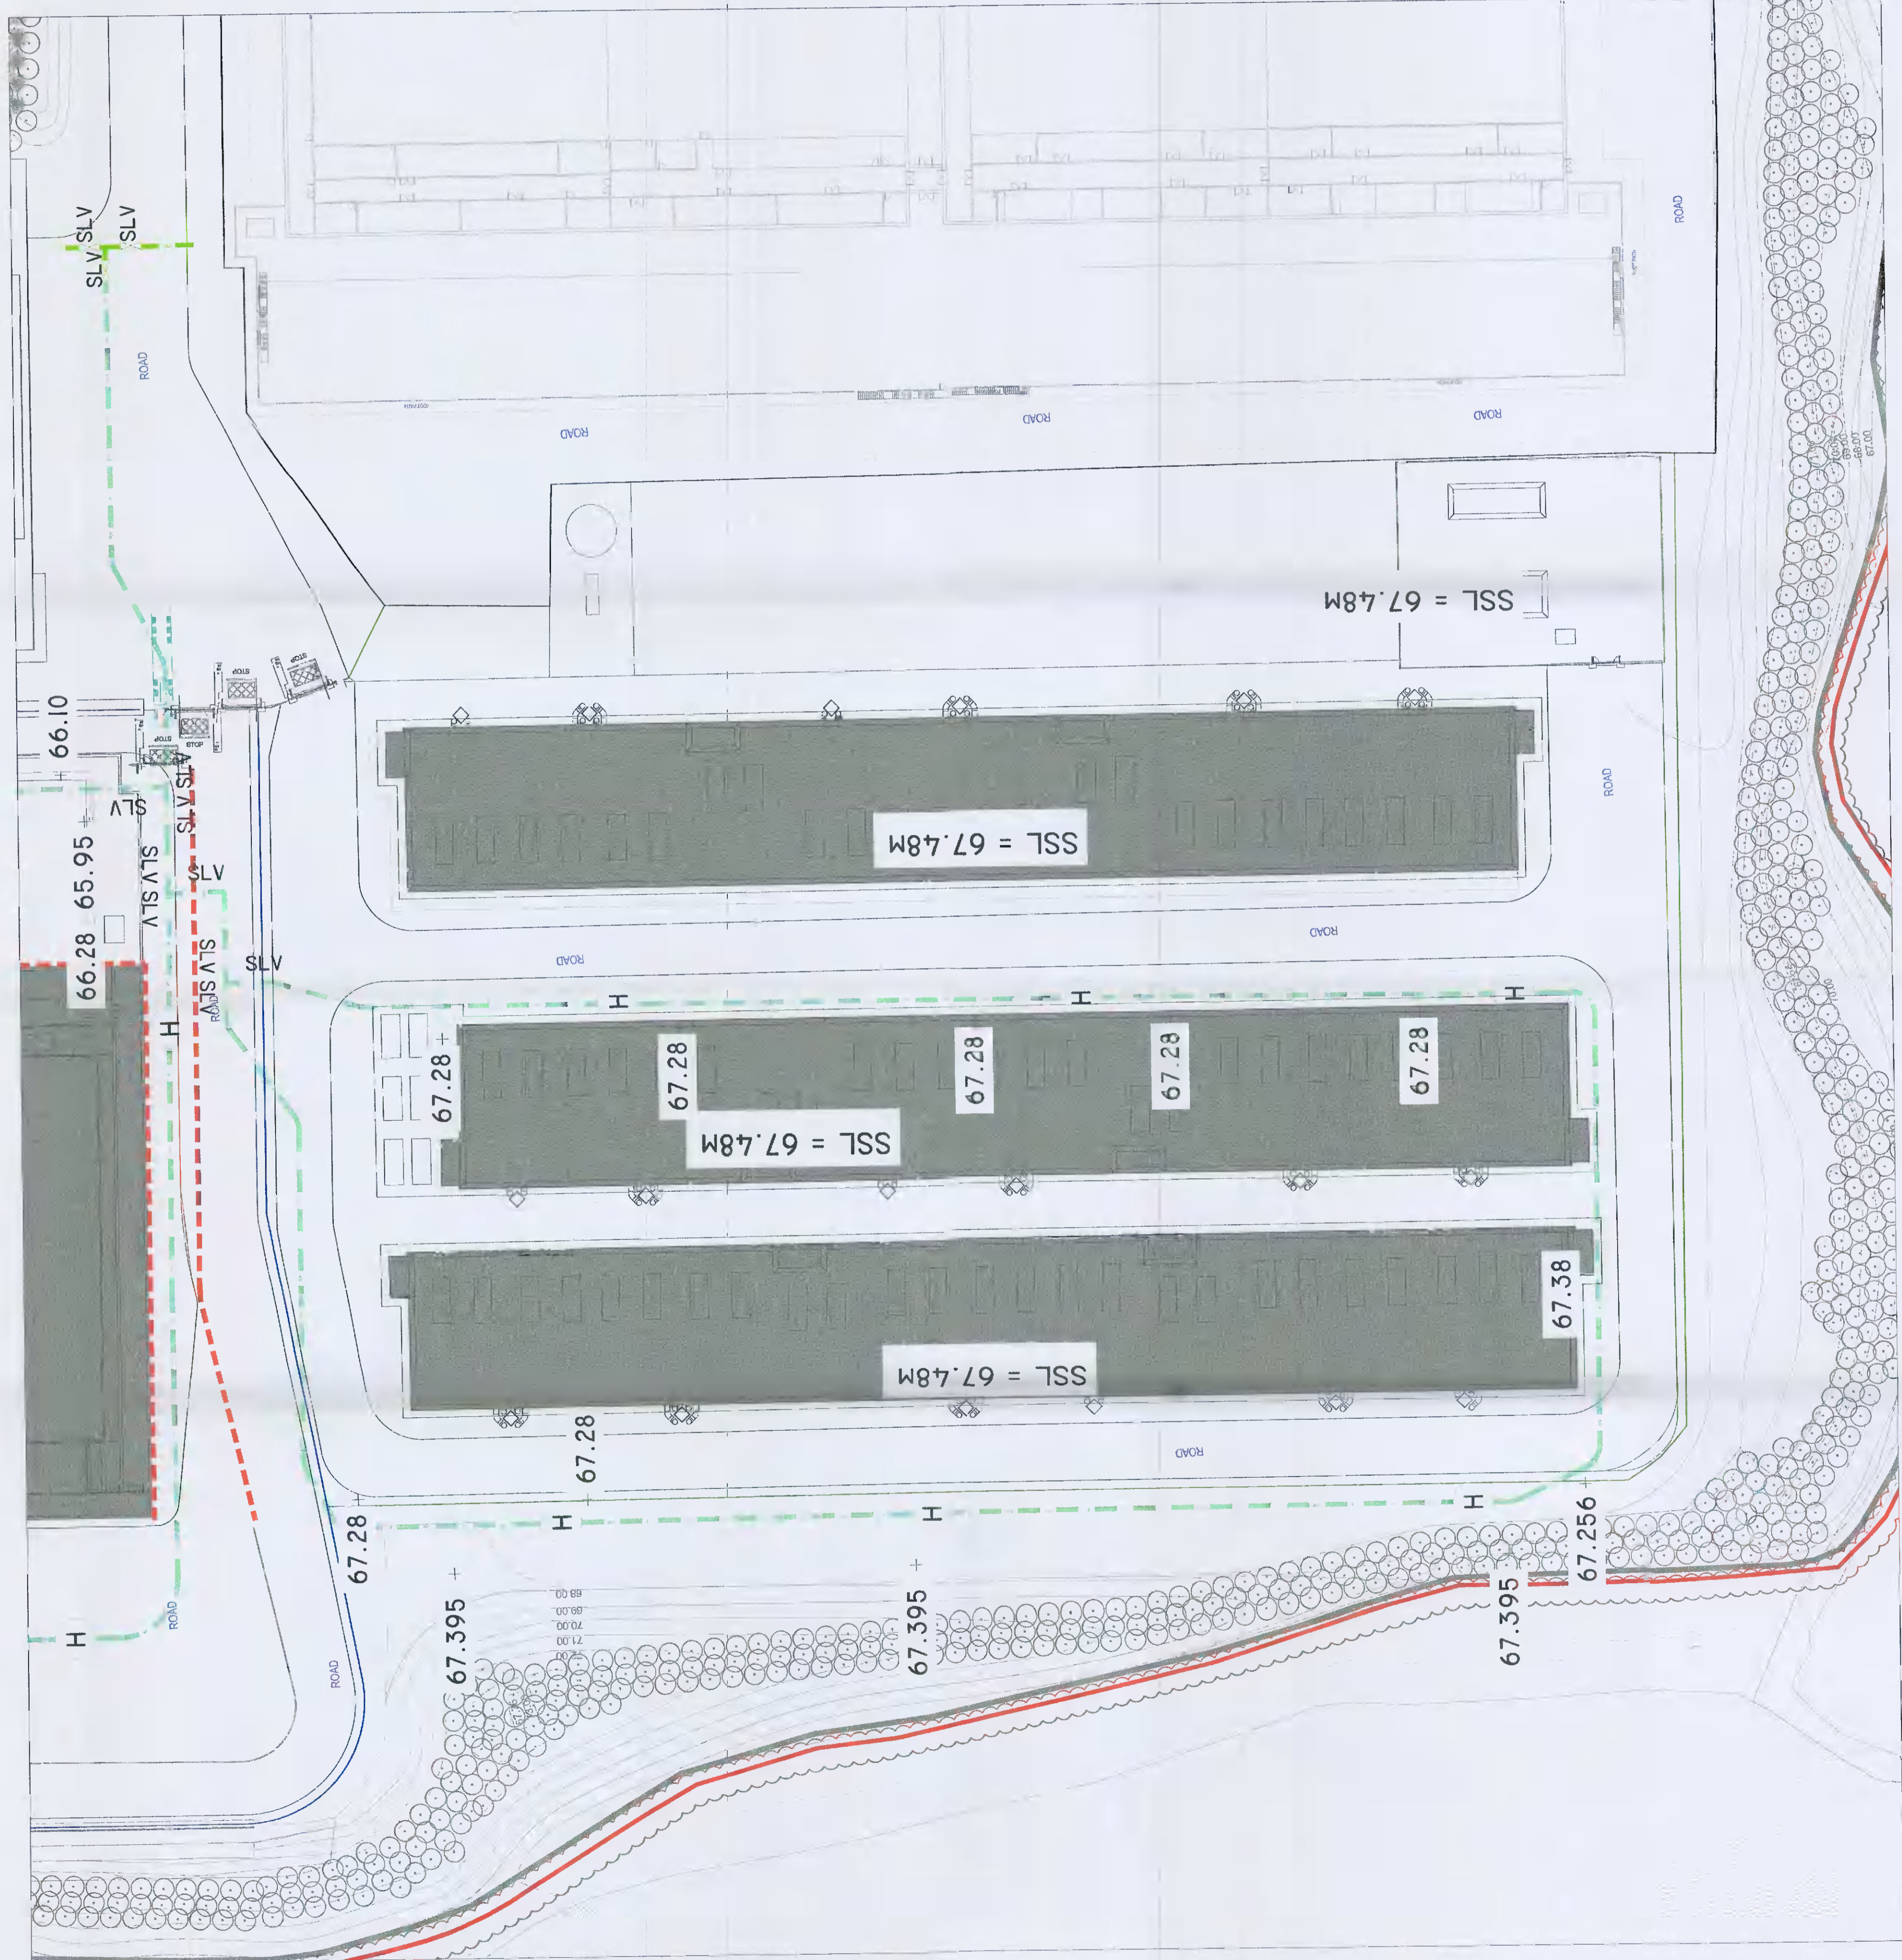

REV.	DESCRIPTION	BY	CHK	DATE

CLIENT: **EDGECONNEX**

PROJECT: **EDCDUB05 & GAS PLANT**

DRAWING TITLE: **WATERMAIN LAYOUT GAS PLANT AREA**

PINNACLE CONSULTING ENGINEERS

GROSVENOR COURT,
67A PATRICK STREET,
DUN LAOCHAIRE,
DUBLIN 9,
IRELAND
WIELYVN GARDEN CITY | NORWICH | LONDON | THE HAGUE
TELEPHONE: +353 1 231 1041

DRAWING STATUS	PLANNING		
SCALE @ A1	DATE	DRAWN BY	CHECKED
1:500	DEC '20	JM	JKM
DSG NO.	REVISION		
PIN-ZZ-ZZ-DR-DR-0203	P02		

REF: P201017
COPYRIGHT PINNACLE