
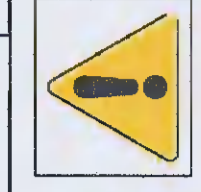


**GENERAL NOTES**

- DO NOT SCALE THIS DRAWING. WORK ONLY TO FIGURED DIMENSIONS.
- FOR ALL RELEVANT NOTES, REFER TO STRUCTURAL AND CIVIL ENGINEERING PERFORMANCE SPECIFICATION.
- ANY DISCREPANCIES ARE TO BE REPORTED TO PINNACLE CONSULTING ENGINEERS IMMEDIATELY.
- THIS DRAWING IS TO BE READ IN CONJUNCTION WITH ALL OTHER RELEVANT ENGINEERS, ARCHITECTS AND SUB-CONTRACTORS DRAWINGS AND DETAILS.

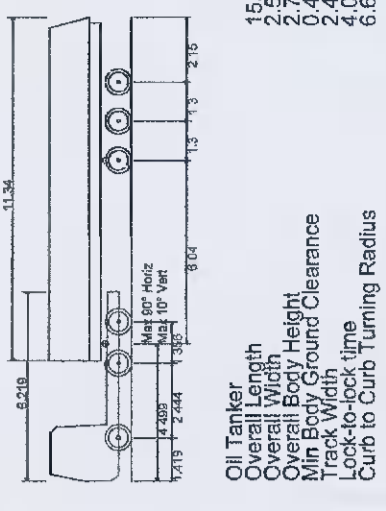

**HEALTH & SAFETY NOTE**  
 THIS DRAWING IS ISSUED FOR INFORMATION ONLY AND SUBJECT TO REVIEW BY SPECIALIST HAULAGE CONTRACTOR.  
 OIL TANKER MANEUVERS (POTENTIALLY INCLUDING REVERSING) WITHIN A SHARED ACCESS ROUTE, IT IS RECOMMENDED THAT WORKING HOURS FOR ALL TANKERS ARE DONE OUT OF HOURS WITH NO STAFF PRESENT.  
 A BANKS MAN MUST BE IN PLACE TO SUPERVISE ALL MANEUVERS.

**RISK OF ROAD TRAFFIC COLLISION**  
**DESIGN ISSUE**  
 ACCESS ROAD AROUND DATA HALL CAN NOT ACCOMMODATE TWO WAY TRAFFIC DUE TO SWEEPED PATH OF CRANE  
 ACCESS ROAD TO OPERATE WITH A STOP/GO SYSTEM IN PLACE TO PREVENT TWO VEHICLES MEETING.



**DESIGN ISSUE**  
 OIL TANKER ACCESS ROUTE TO BE BUILT INTO SITE SAFETY FILE. NO ACCESS AROUND WESTERN OR NORTHERN PERIMETER PERMITTED.



REV	DESCRIPTION	BY	CHK	DATE
P04	ISSUED FOR PLANNING	RK	RK	19/02/21
P03	LAYOUT COORDINATION	RK	RK	16/02/21
P02	AUTOTRACK UPDATED	RK	JM	09/02/21

CLIENT  
**EDGECONNEX**


PROJECT  
**DUB05**

DRAWING TITLE  
**AUTOTRACK LAYOUT  
 OIL TANKER**

**PINNACLE**  
 CONSULTING ENGINEERS

CROSSWINDS COURT,  
 67A PATRICK STREET,  
 COUNTY DUBLIN  
 IRELAND.  
 WELSHYNN GARDEN CITY | NORWICH | THE HAGUE  
 TELEPHONE: +353 1231 0641

PLANNING		CHECKED		REVISION	
SCALE @ A1	DATE	DATE	BY	NO.	DESCRIPTION
1:500	JAN '21		RK	JM	
DRAWING NO. P201107-PIN-ZZ-DR-D-0018					
COPYRIGHT PINNACLE					

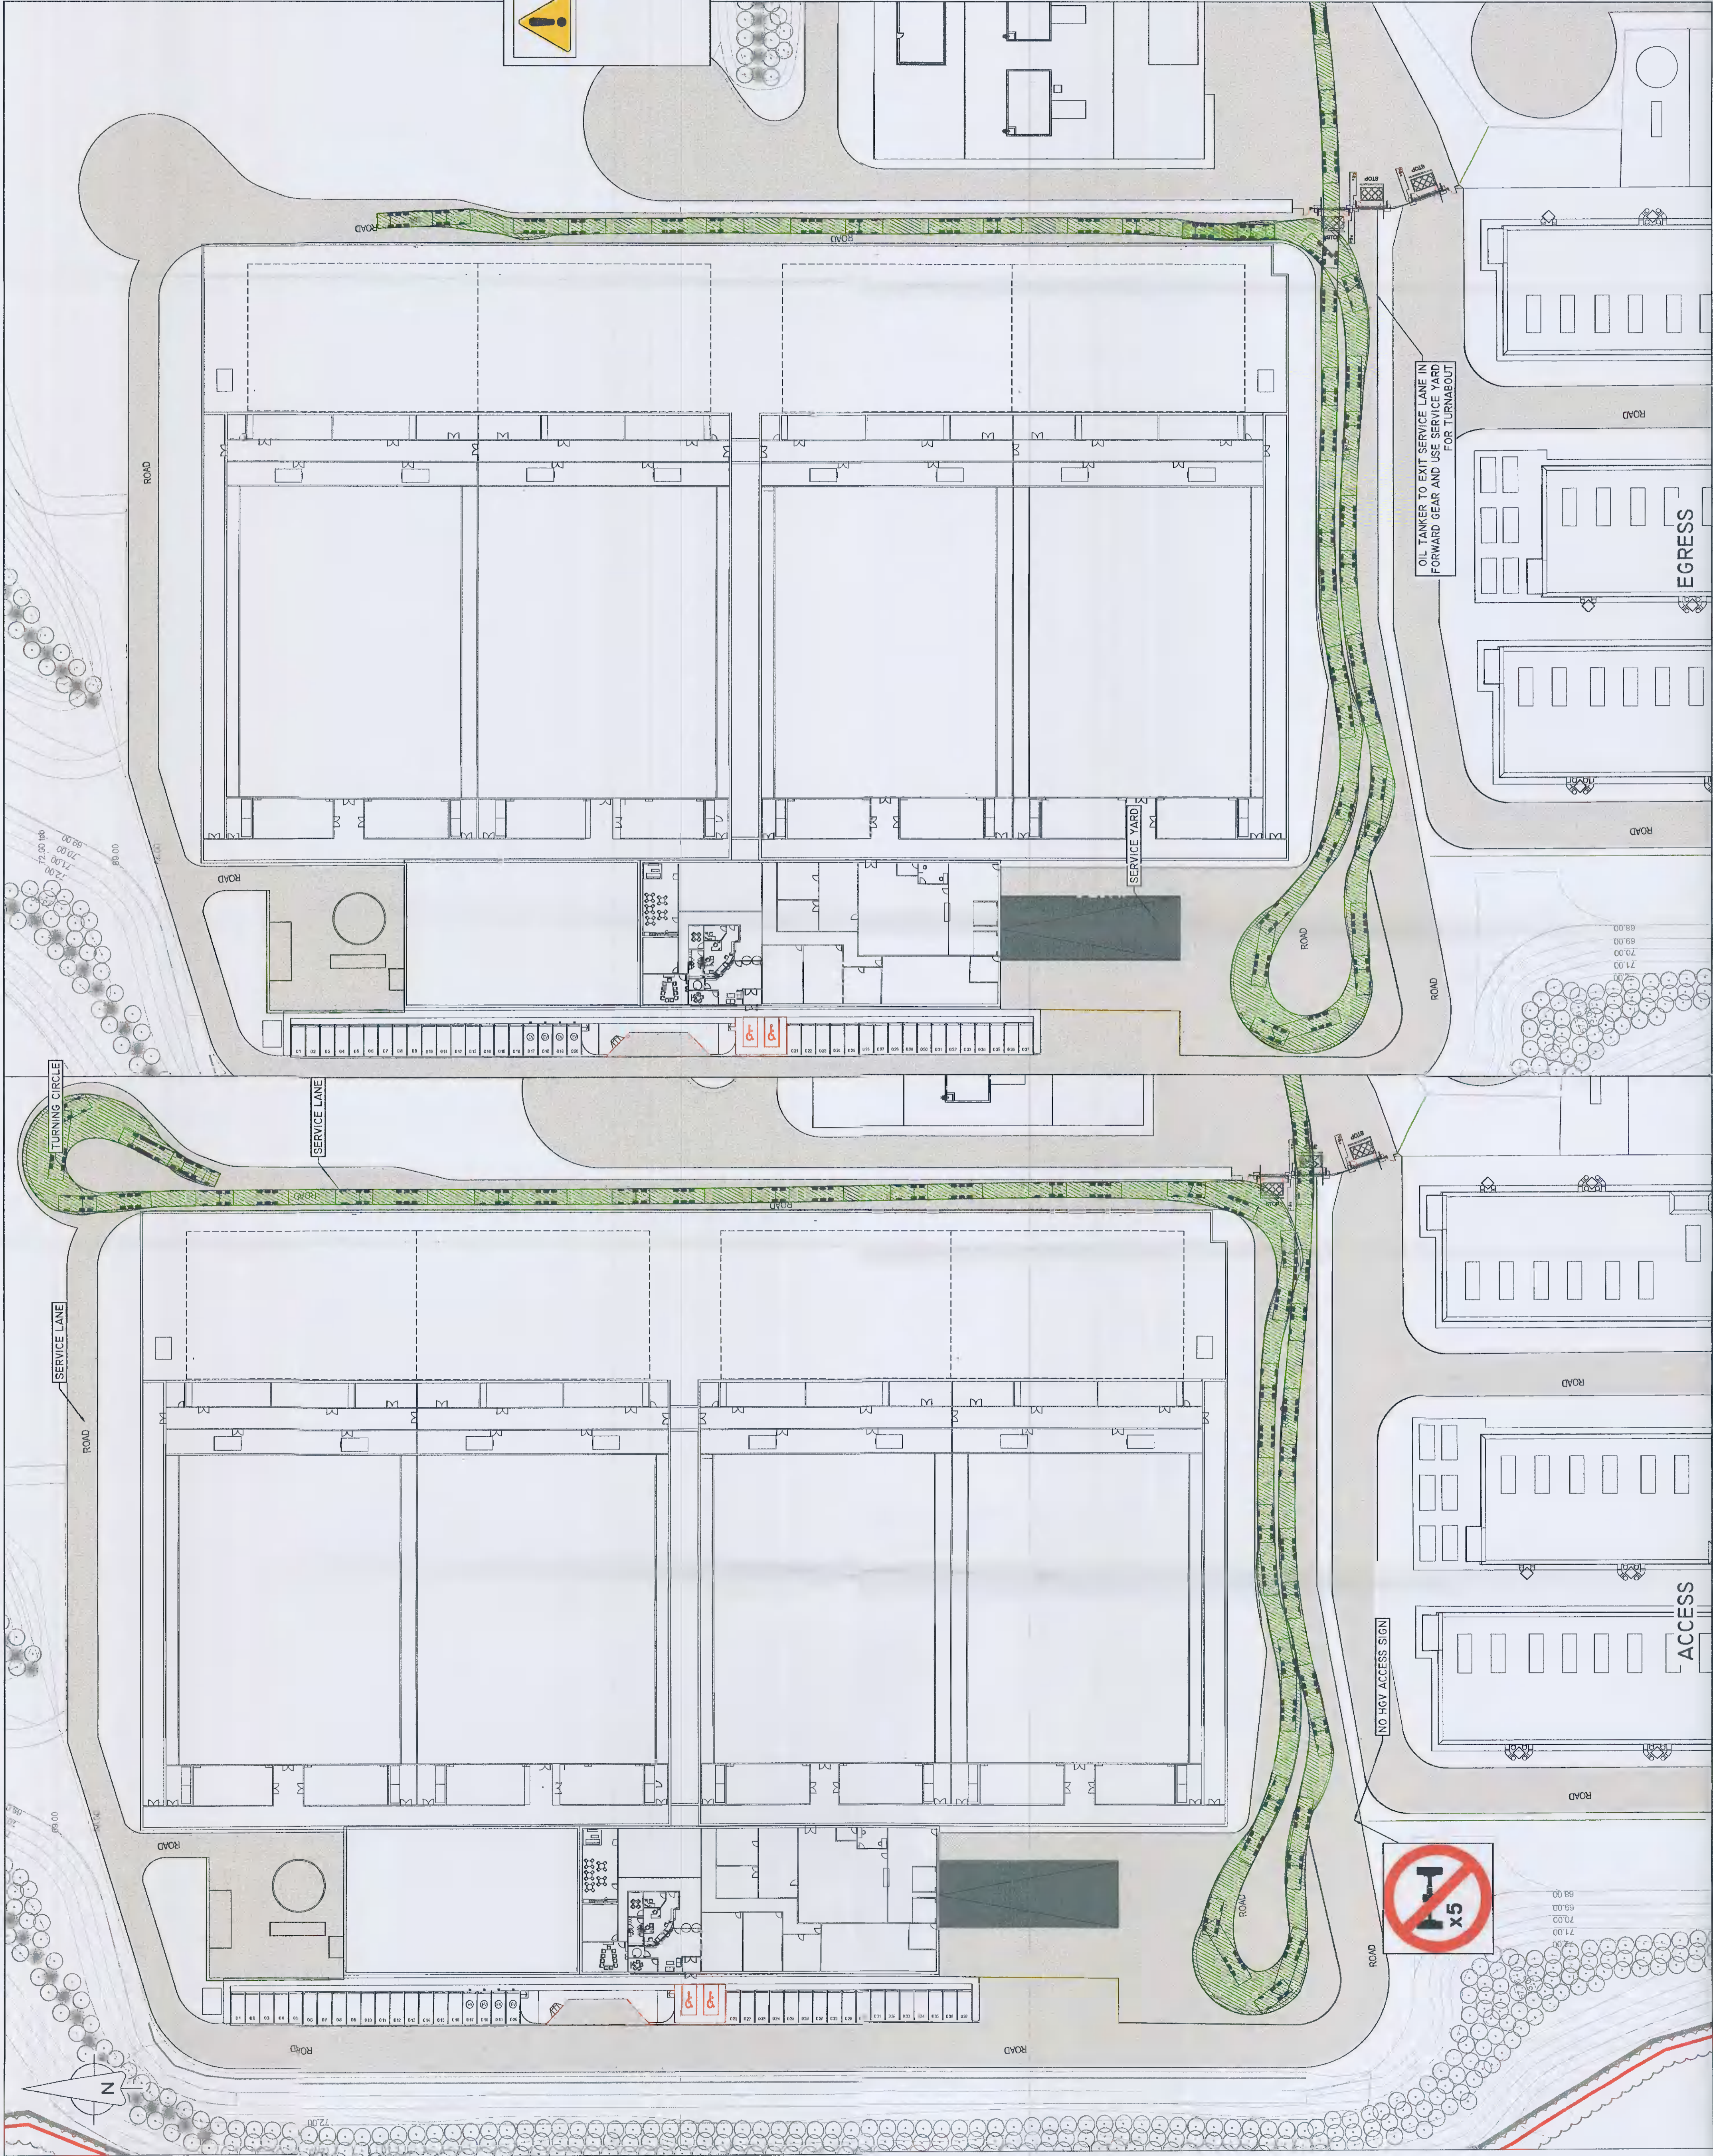

71.00  
 70.00  
 69.00  
 68.00

71.00  
 70.00  
 69.00  
 68.00

REF: P18103