




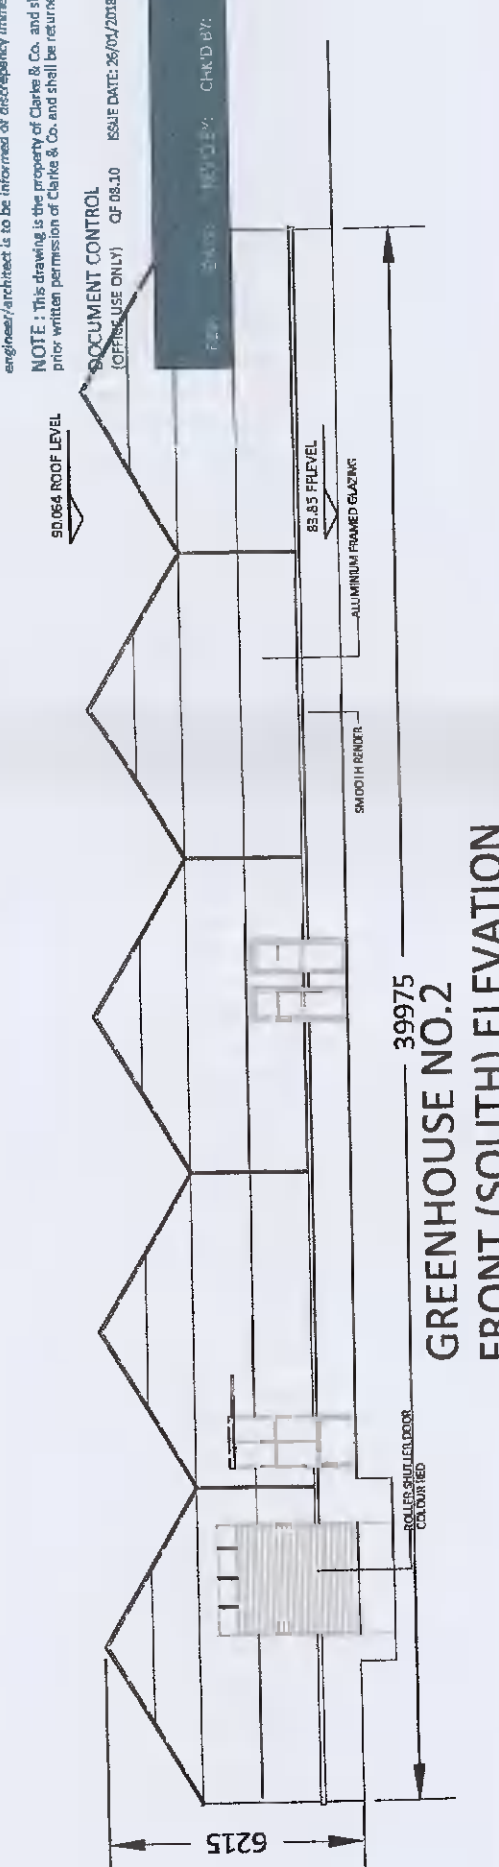


GREENHOUSE NO.1
FRONT (SOUTH) ELEVATION

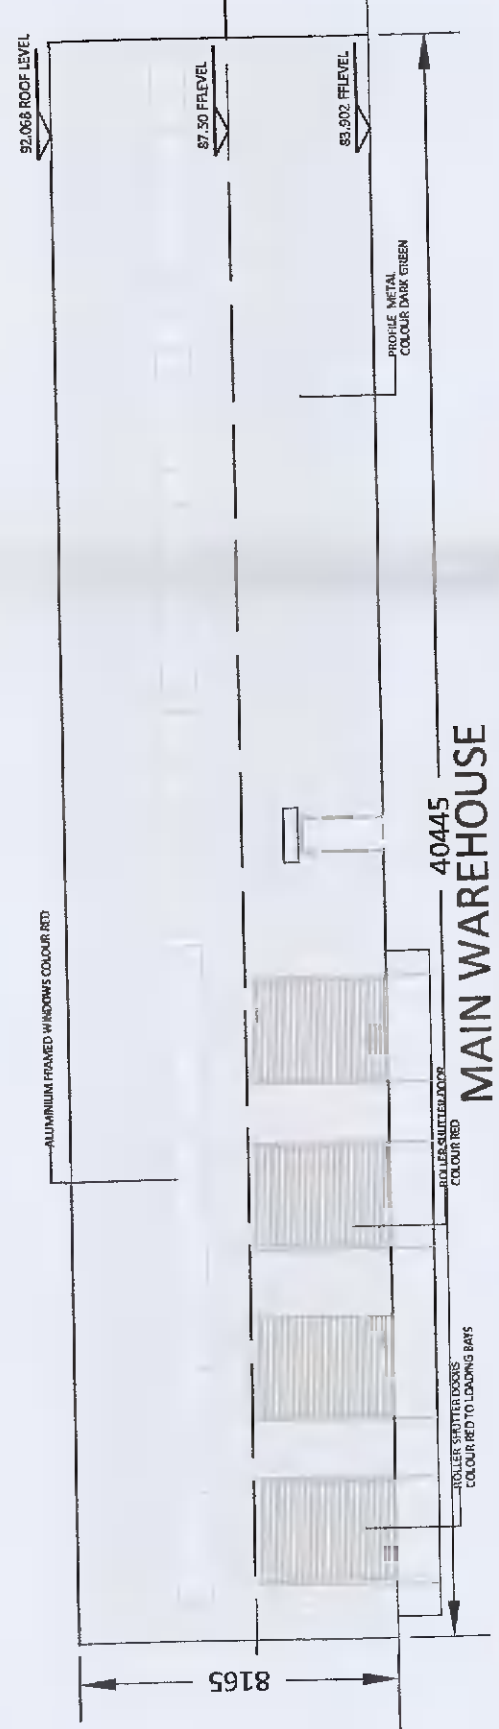


MAIN WAREHOUSE
FRONT (SOUTH) ELEVATION


VIEW 1

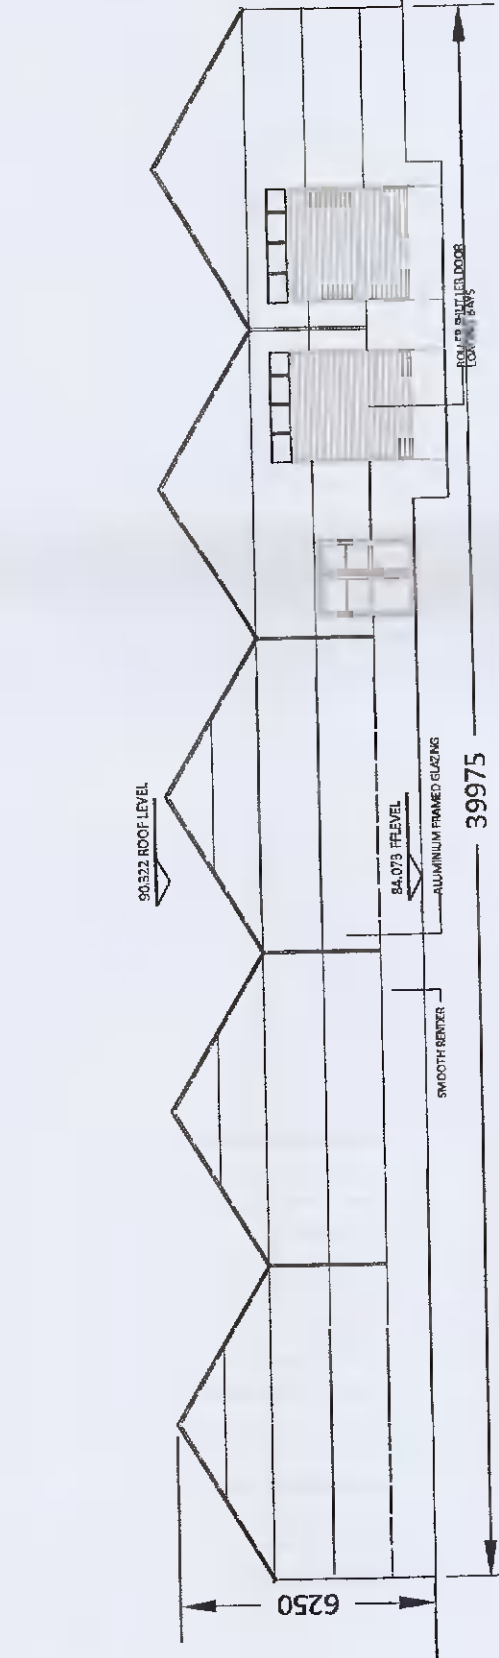

GREENHOUSE NO.1
REAR (NORTH) ELEVATION

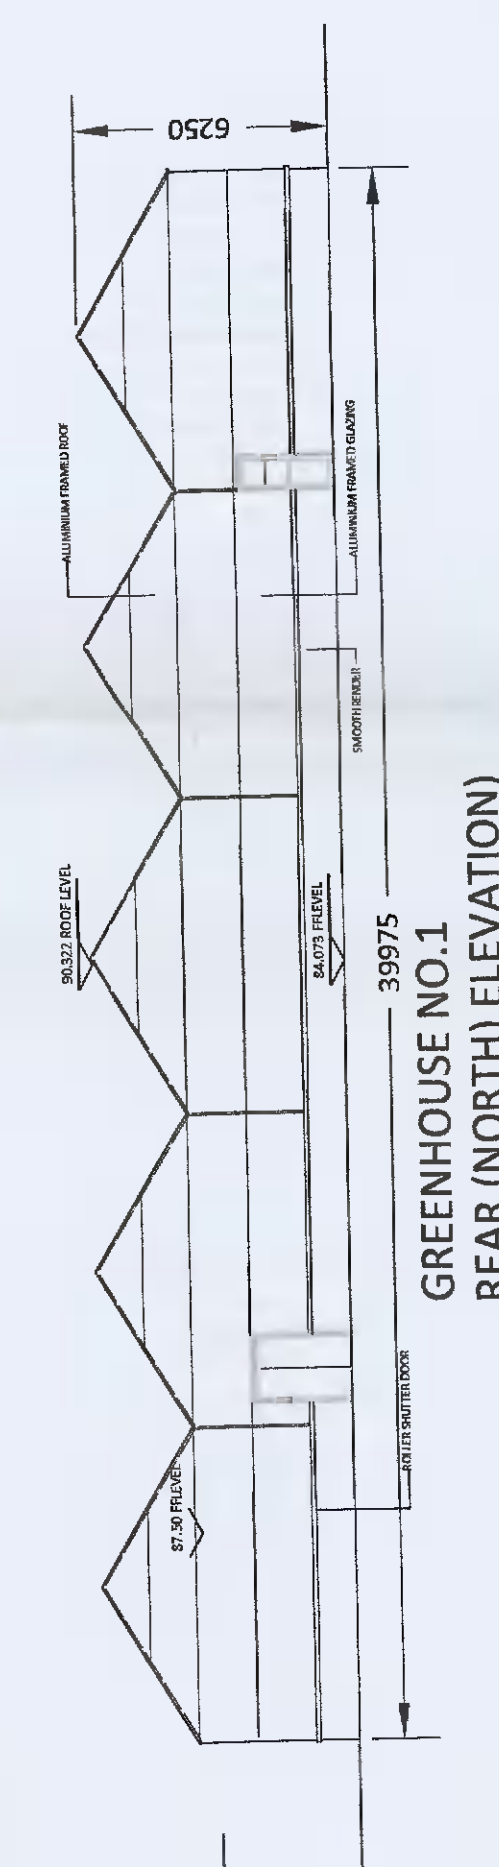



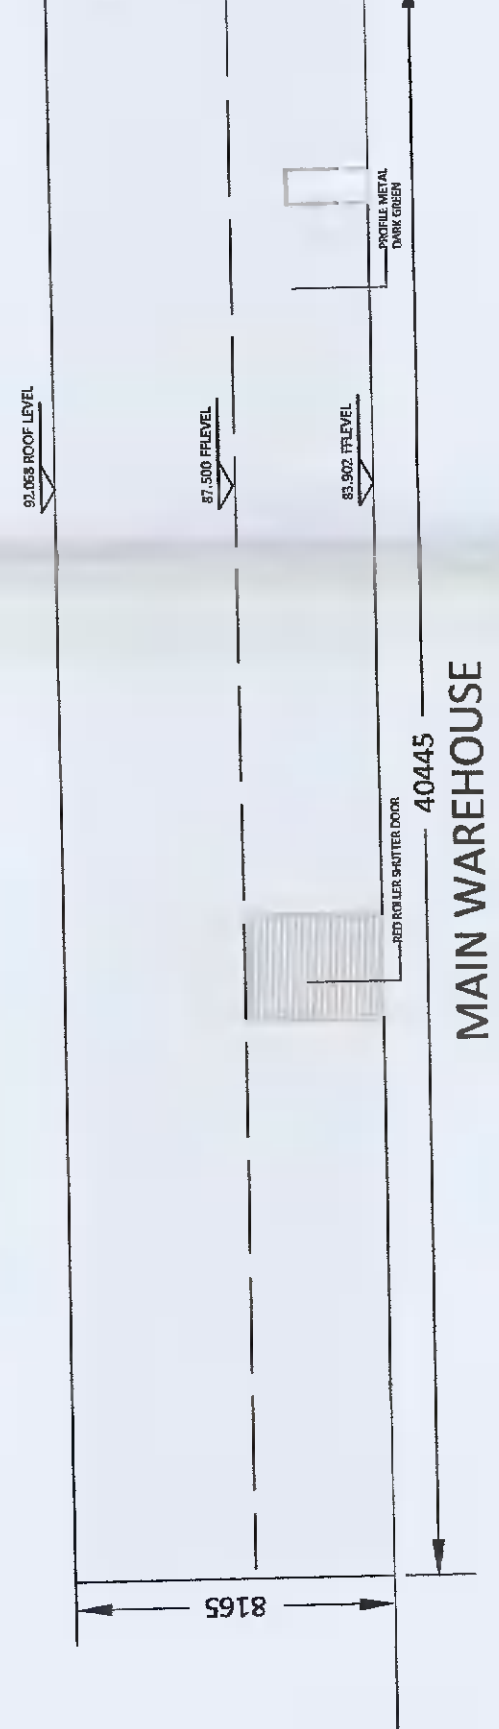


MAIN WAREHOUSE
REAR (NORTH) ELEVATION

VIEW 2

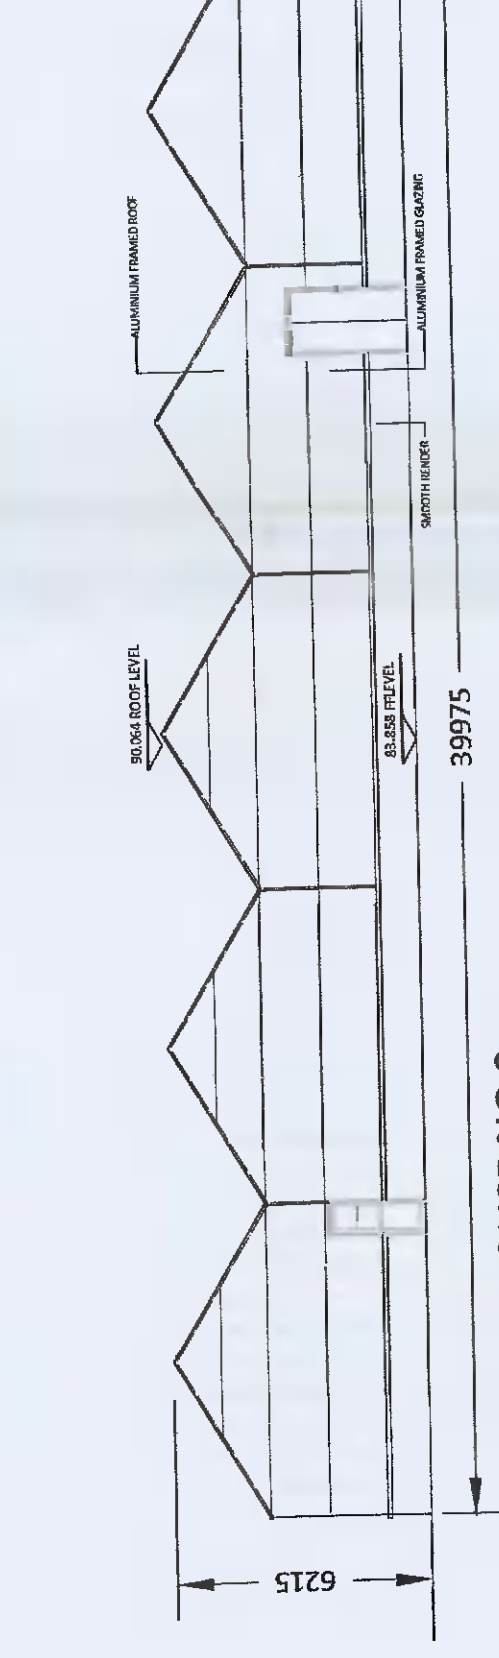


GREENHOUSE NO.2
REAR (NORTH) ELEVATION

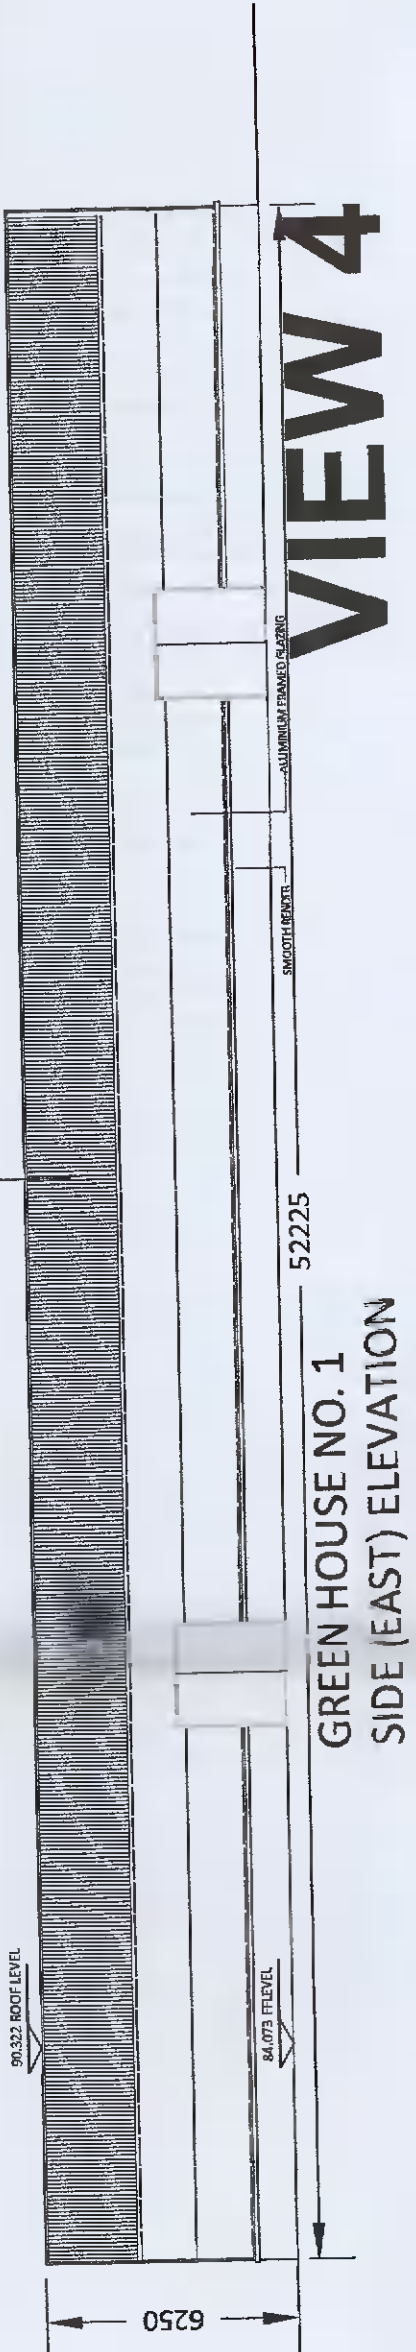


VIEW 4

GREENHOUSE NO.1
SIDE (EAST) ELEVATION

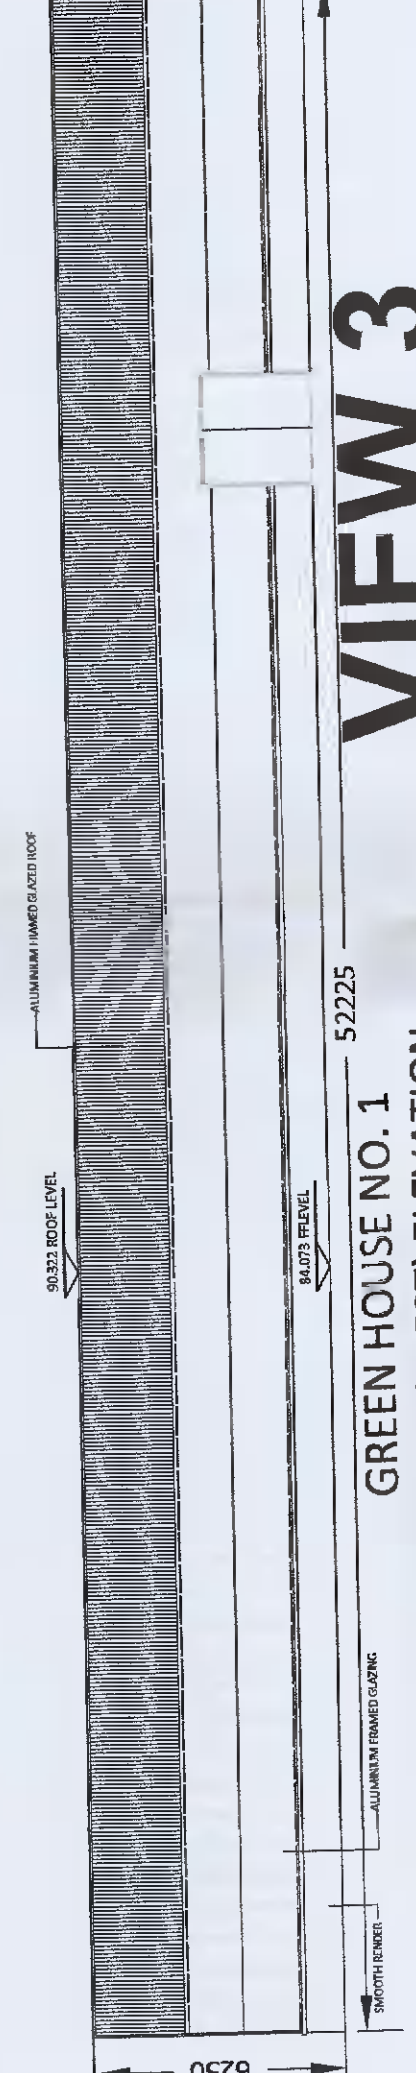


VIEW 3

GREENHOUSE NO.1
SIDE (WEST) ELEVATION

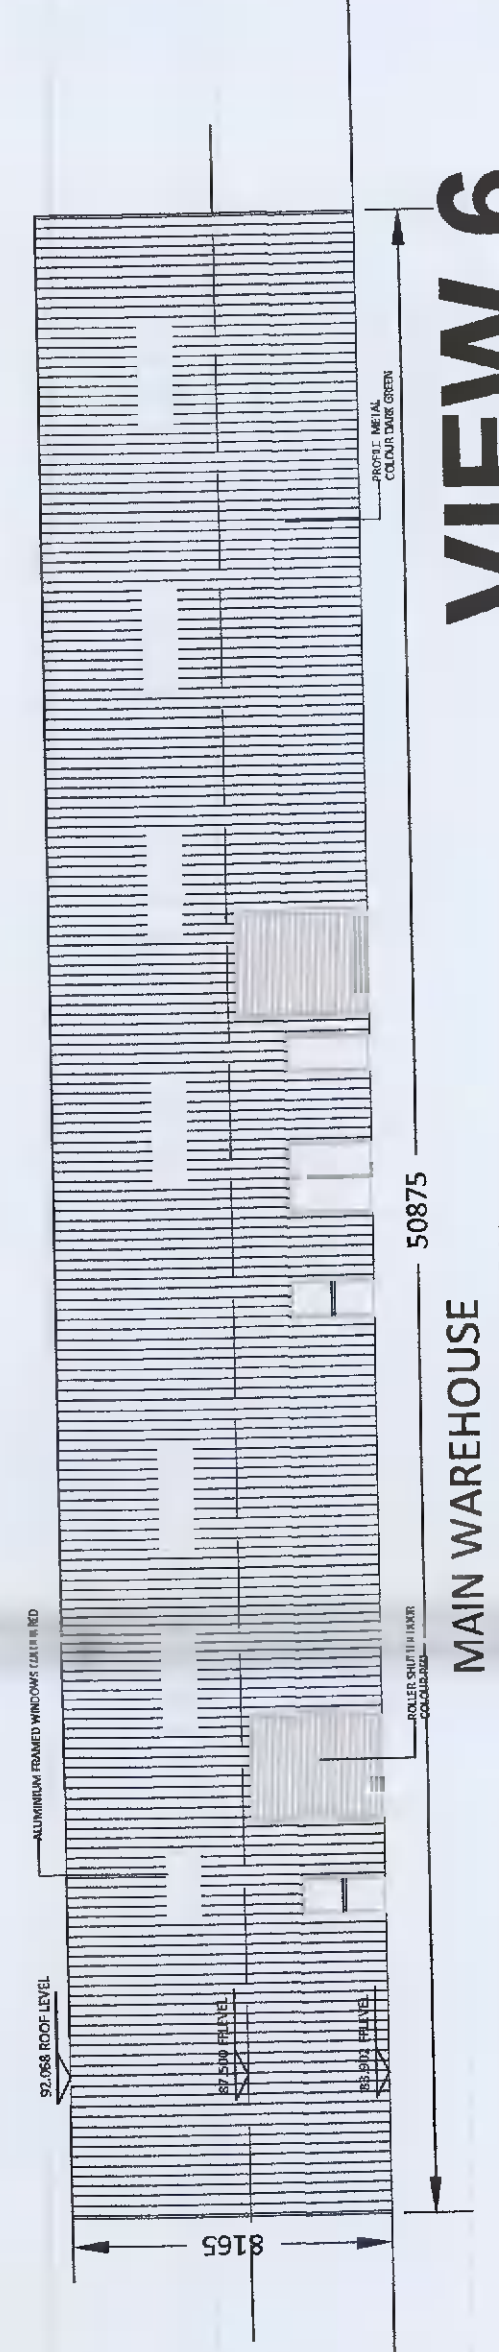


VIEW 6

MAIN WAREHOUSE
SIDE (EAST) ELEVATION

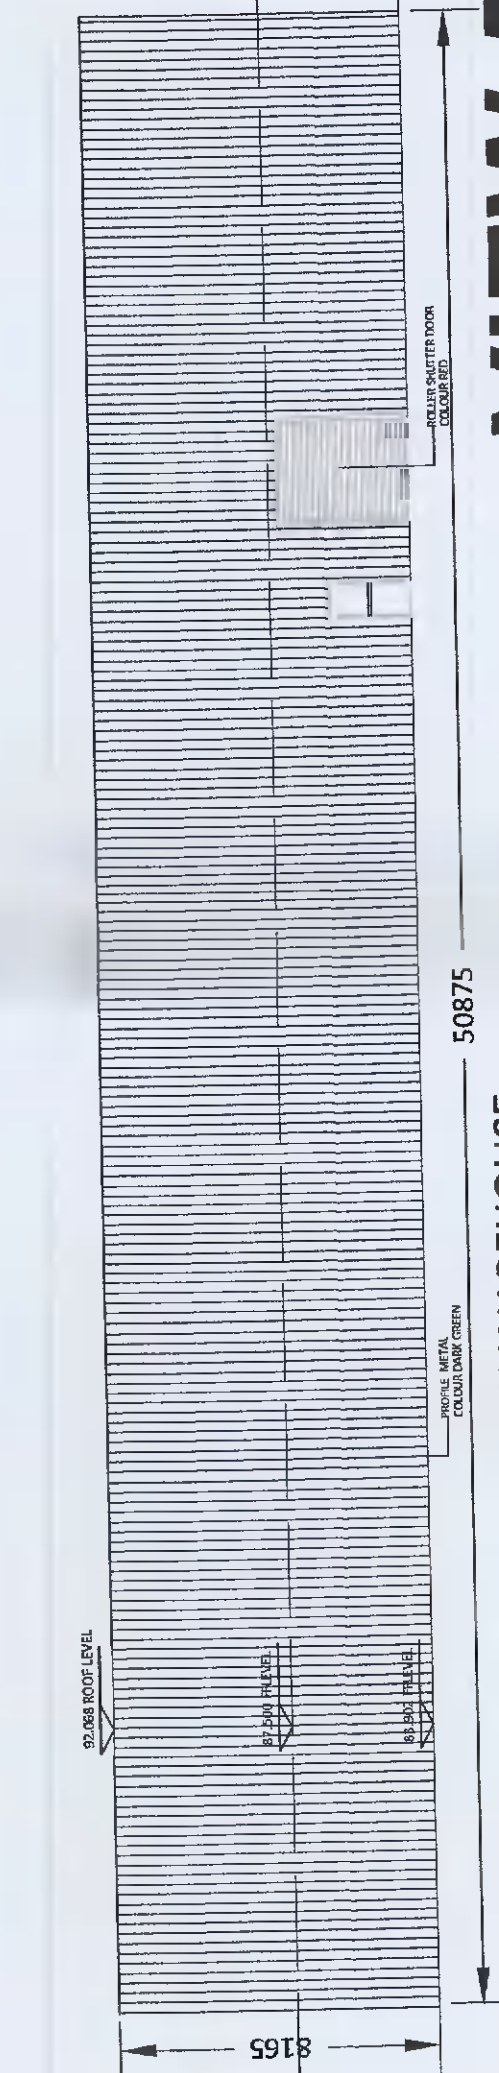


VIEW 5

MAIN WAREHOUSE
SIDE (WEST) ELEVATION

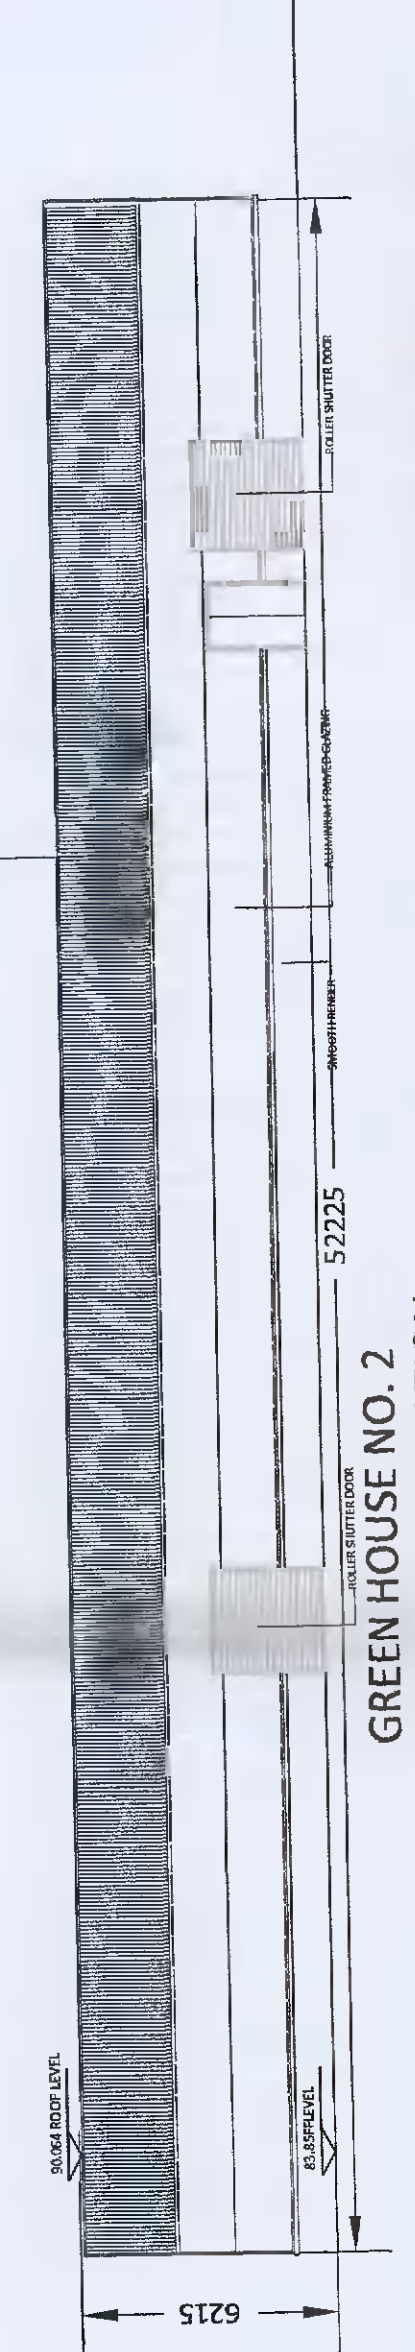


VIEW 8

GREENHOUSE NO.2
SIDE (EAST) ELEVATION

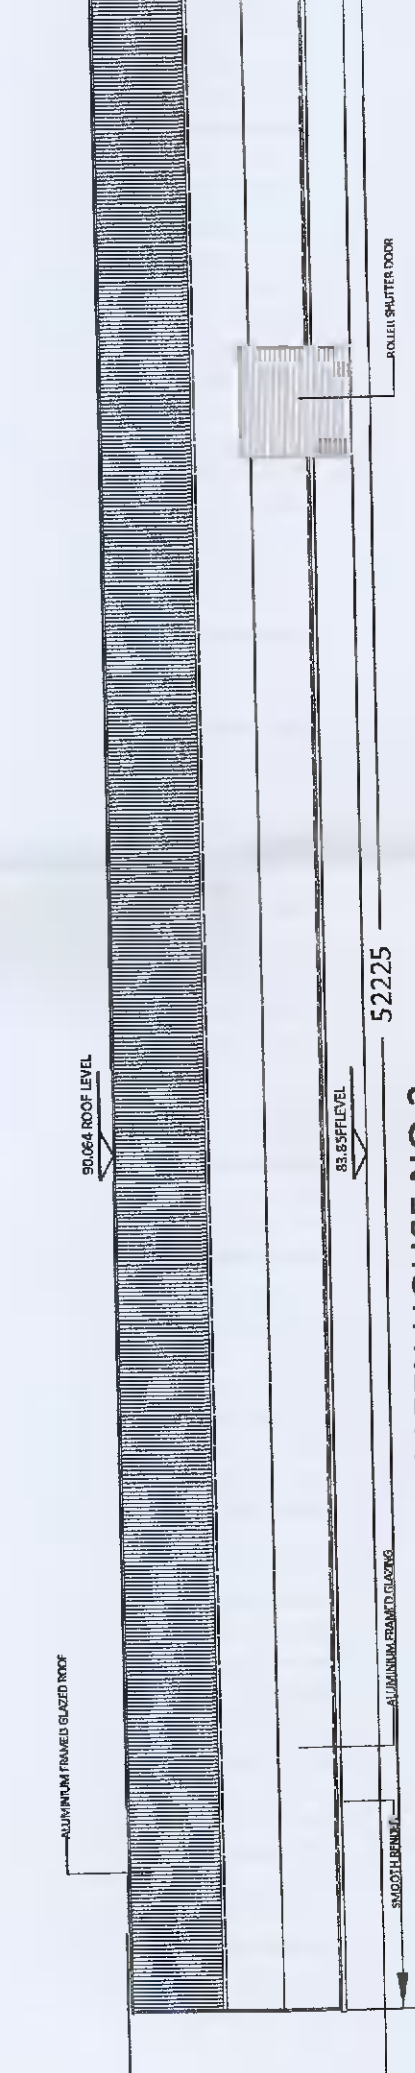

VIEW 7

GREENHOUSE NO.2
SIDE (WEST) ELEVATION

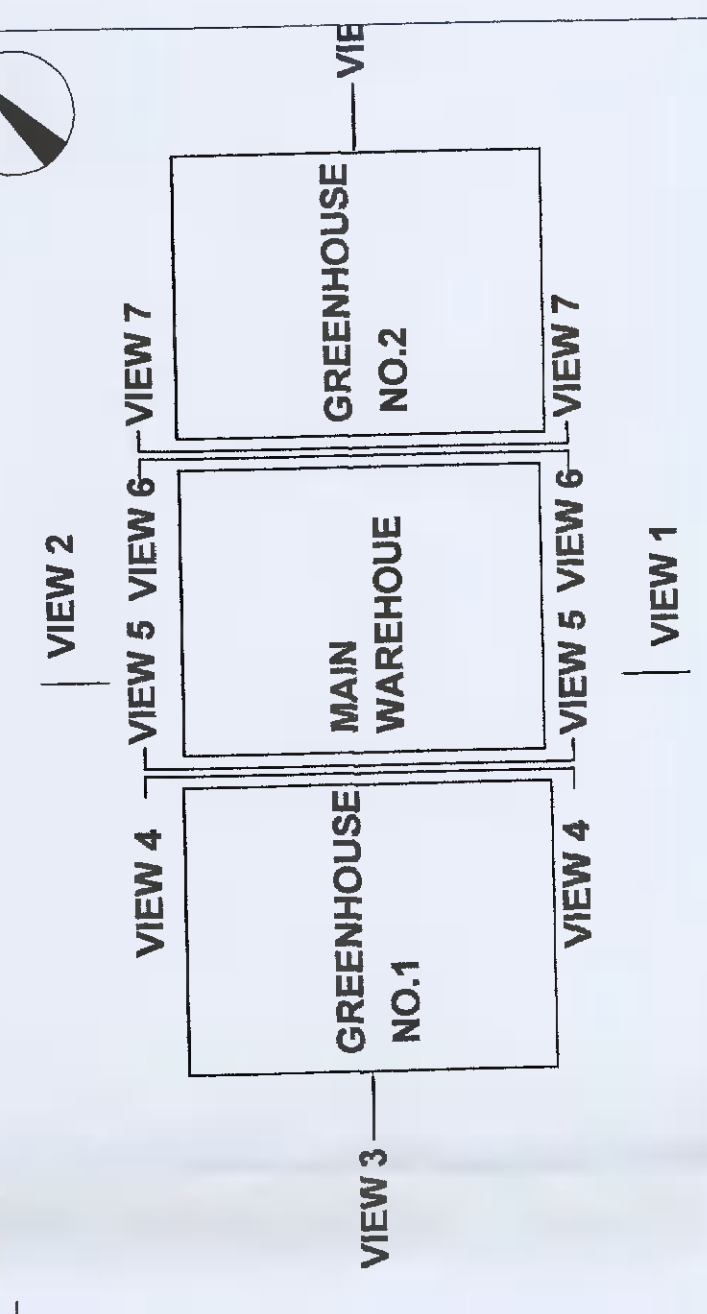

KEY PLAN (not to scale)