


Irish Water Web Map

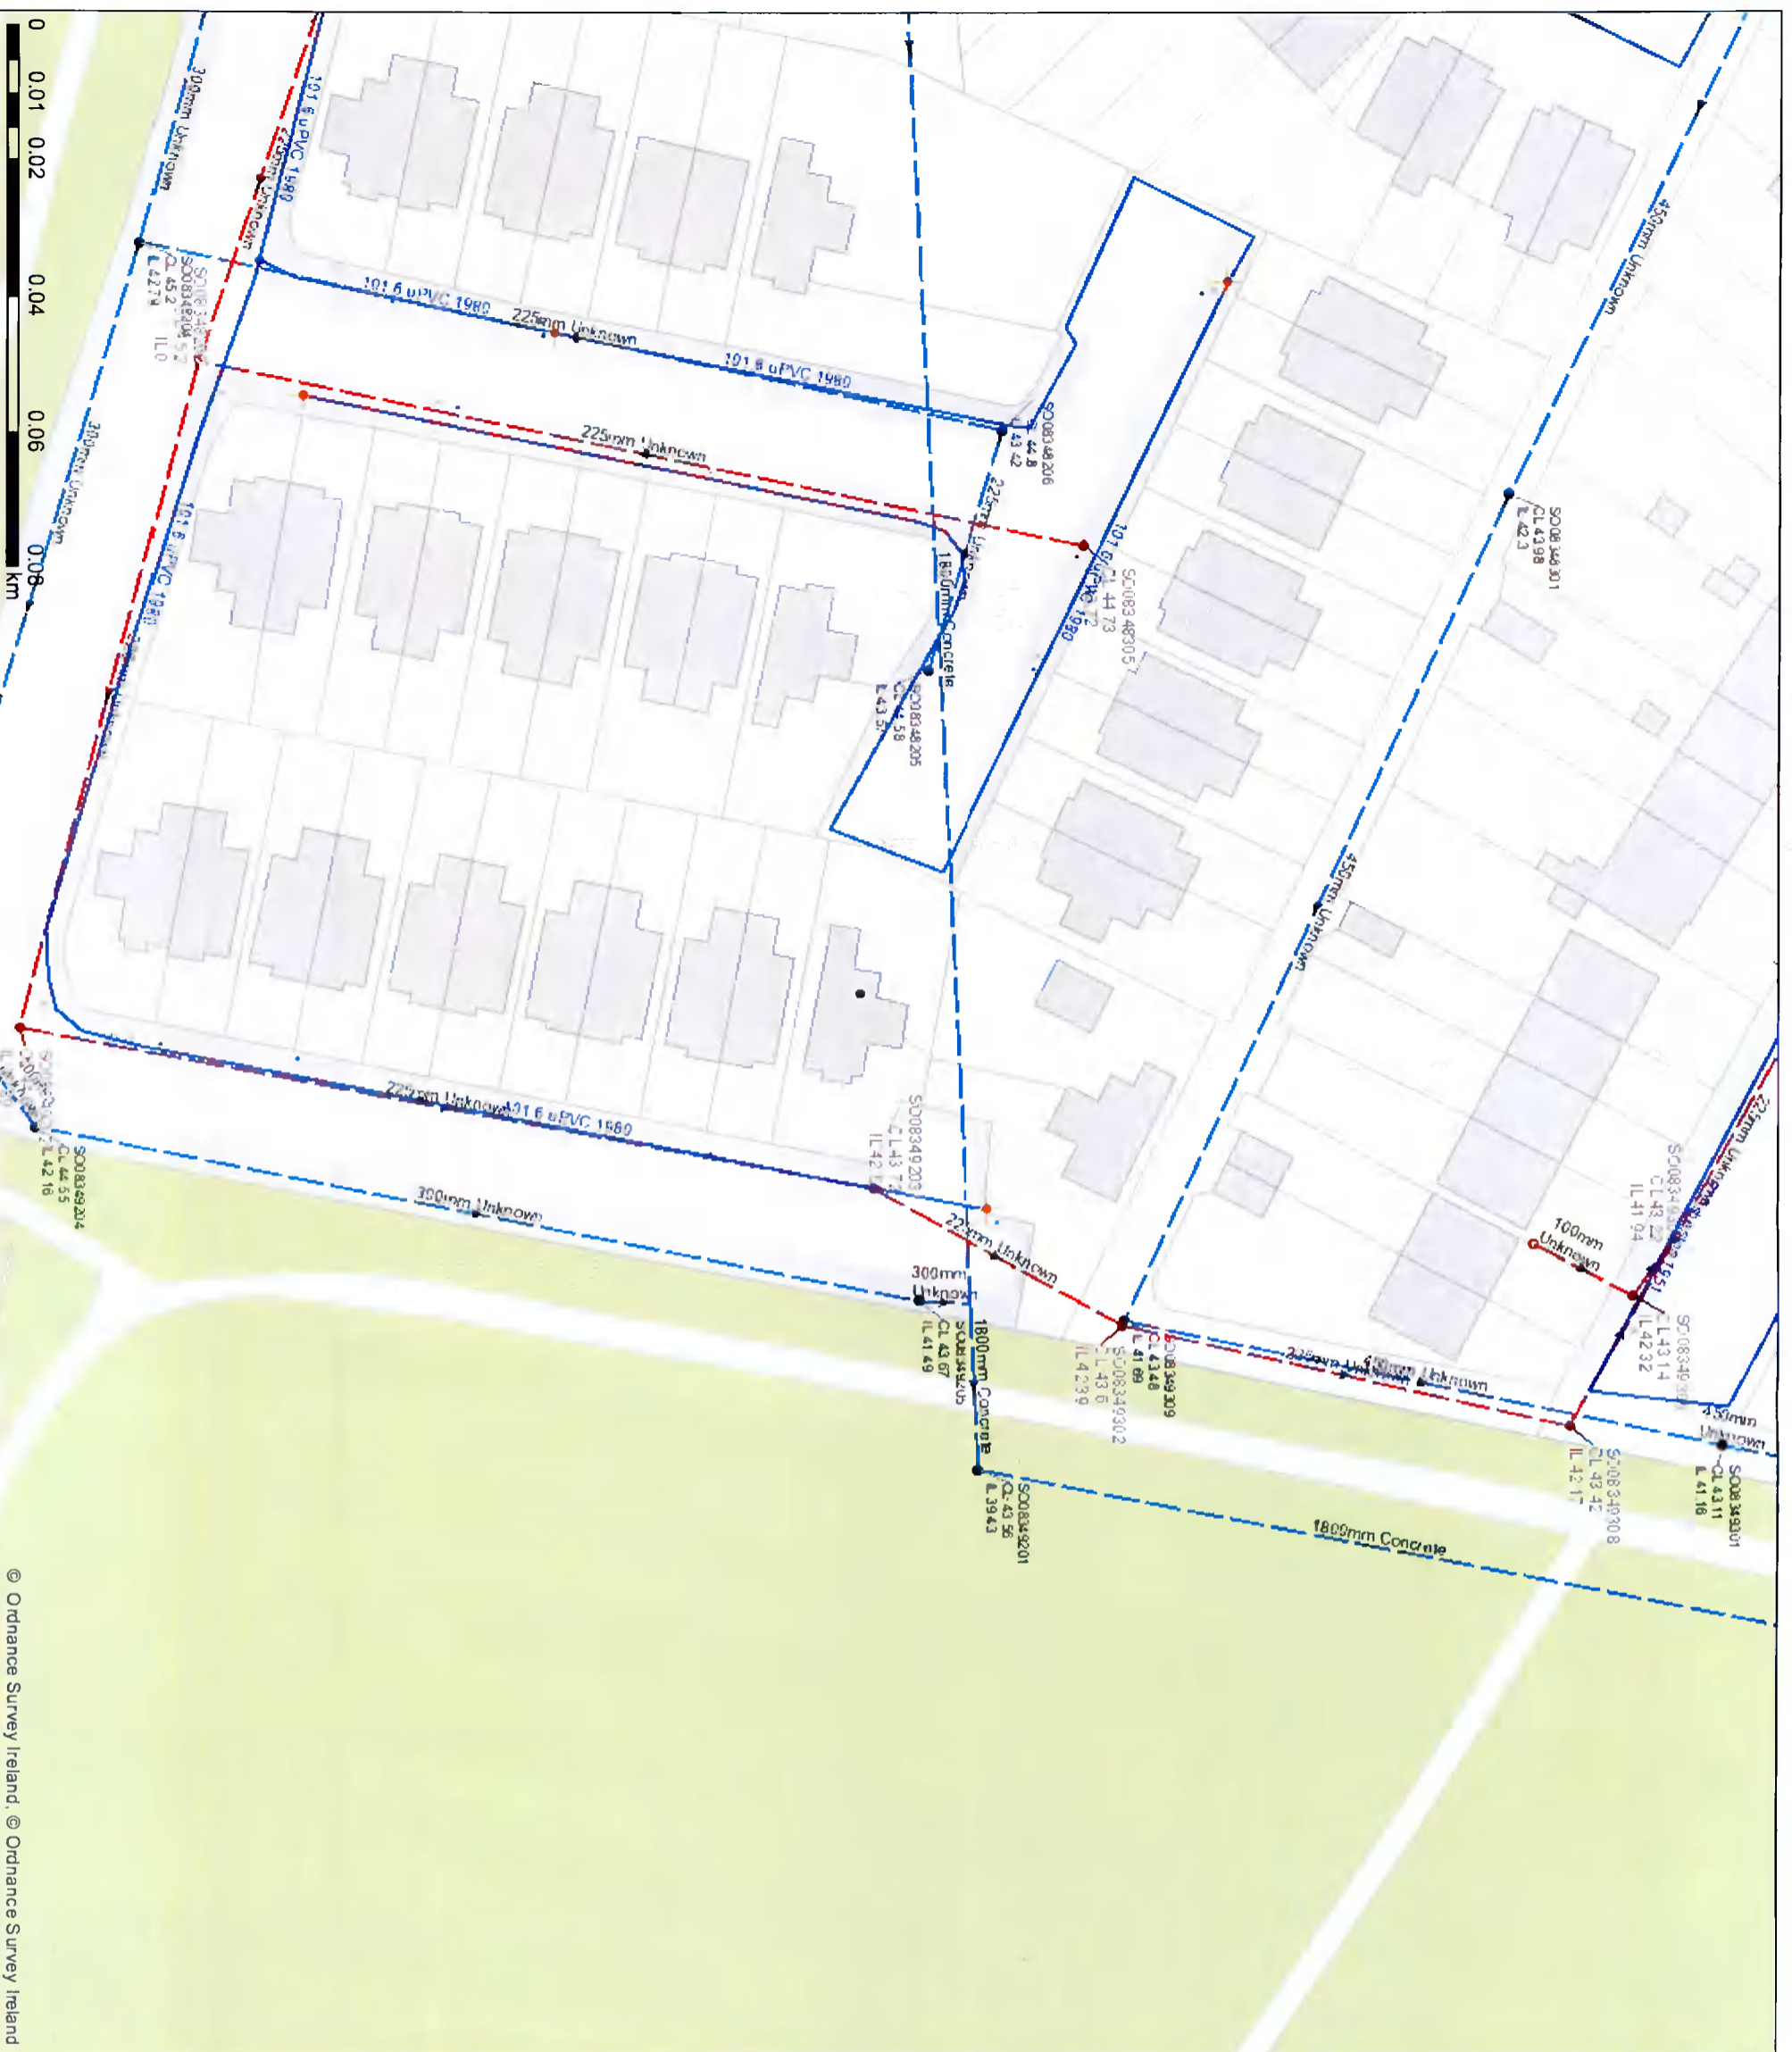

© Ordnance Survey Ireland. © Ordnance Survey Ireland

Print Date: 07/09/2020
Printed by: Irish Water

1. No part of this drawing may be reproduced or transmitted in any form or stored in any retrieval system of any nature without the written permission of Irish Water as copyright holder except as agreed for use on the project for which the document was originally issued

2. Whilst every care has been taken in its compilation, Irish Water gives the information as to the position of its underground network as a general guide only on the strict understanding that it is based on the best available information provided by each Local Authority in Ireland to Irish Water. Irish Water can assume no responsibility for and give no guarantee, undertaking or warranties concerning the accuracy, completeness or up-to-date nature of the information provided and does not accept any liability whatsoever arising from any errors or omissions. This information should not be relied upon in the event of excavations or any other work being carried out in the vicinity of the Irish Water underground network. The onus is on the parties carrying out excavations or any other works to ensure the exact location of the Irish Water underground network is identified prior to excavations or any other works being carried out. Service connection pipes are not generally shown but their presence should be anticipated

© Copyright Irish Water

Reproduced from the Ordnance Survey of Ireland by Permission of the Government
License No. 3-3-34

Gas Networks Ireland (GNI), their affiliates and assigns, accept no responsibility for any information contained in this document concerning location and technical designation of the gas distribution and transmission network. Any representation and warranties express or implied, are excluded to the fullest extent permitted by law. No liability shall be accepted for any loss or damage (including, without limitation, direct, indirect, special, incidental, punitive or consequential loss including loss of profits, arising out of or in connection with the use of the information (including maps or mapping data).

NOTE: DIAL BEFORE YOU DIG. Phone: 1850 427 747 or e-mail: dg@gasnetworks.ie. The actual position of the gas/electricity distribution and transmission network must be verified on site before any mechanical excavating takes place. If any mechanical excavation is proposed, hard copy maps must be requested from GNI. All work in the vicinity of gas distribution and transmission network must be completed in accordance with the current edition of the Health and Safety Authority publication, 'Excavations in Accordance with the current edition of the Health and Safety Authority publication, 'Excavations in the Urban and Safety Authority (1850 28 93 85) or can be downloaded free of charge at www.hsa.ie.'

- | | | |
|--|---|--|
| Water Distribution Network <ul style="list-style-type: none">Water Treatment PlantStorage Cell/TowerDosing PointMeter StationAbstraction PointReservoirPenstockRiver WaterTrunk Water MainsIrish WaterPrivateWater Lateral LinesNon IWWater CasingsWater Abandoned LinesBoundary MeterBulk/Check MeterGroup SchemeSource MeterUnknown Meter, Other MeterNon-ReturnPSVSluice Line Valve Open/ClosedButtery Line Valve Open/ClosedButtery Boundary Valve Open/ClosedButtery Boundary Valve Open/Closed | Sewer Sewal Combined Network <ul style="list-style-type: none">Waste Water Treatment PlantSurface Water MainsSewer Main Irish WaterGravy - CombinedGravy - FoulPumping - CombinedPumping - FoulSiphon - CombinedSiphon - FoulOverflowSewer Mains PrivateGravy - CombinedGravy - FoulPumping - CombinedPumping - FoulSiphon - CombinedSiphon - FoulOverflowSewer Lateral LinesSewer CasingsSewer ManholesSanicoidBacstopCarceptHydroboxBulboxHydroboxOther, UnknownOther, UnknownOther, UnknownOther, Unknown | Storm Water Network <ul style="list-style-type: none">Surface Water MainsSurface Gravy Mains PrivateSurface Water Pressurised MainsSurface Water Pressurised Mains PrivateInlet TypeStandardOther, UnknownStorm ManholesBacstopSanicoidCarceptHydroboxLampboxHydroboxOther, UnknownSewer Clean OutsSewer Water ChambersDischarge TypeOutfallSoakawayOther, UnknownSab Network/LeakTransmission High Pressure GaslineDistention Medium Pressure GaslineDistention Low Pressure GaslineESB HV NetworksESB HV UndergroundESB HV OverheadESB HV LinesESB MW LinesLV Overhead Three PhaseLV Overhead Single PhaseLV Overhead Single PhaseLV UndergroundAdmissionESB HV NetworksUnder ConstructionOut of ServiceDecommissionedWater Non Service AssetsWater Point FeatureWater PipeWater StructureWaste Non Service AssetsWaste Point FeatureWaste Structure |
|--|---|--|