


SECTIONAL ELEVATION A-AA  
SCALE 1:100@A1

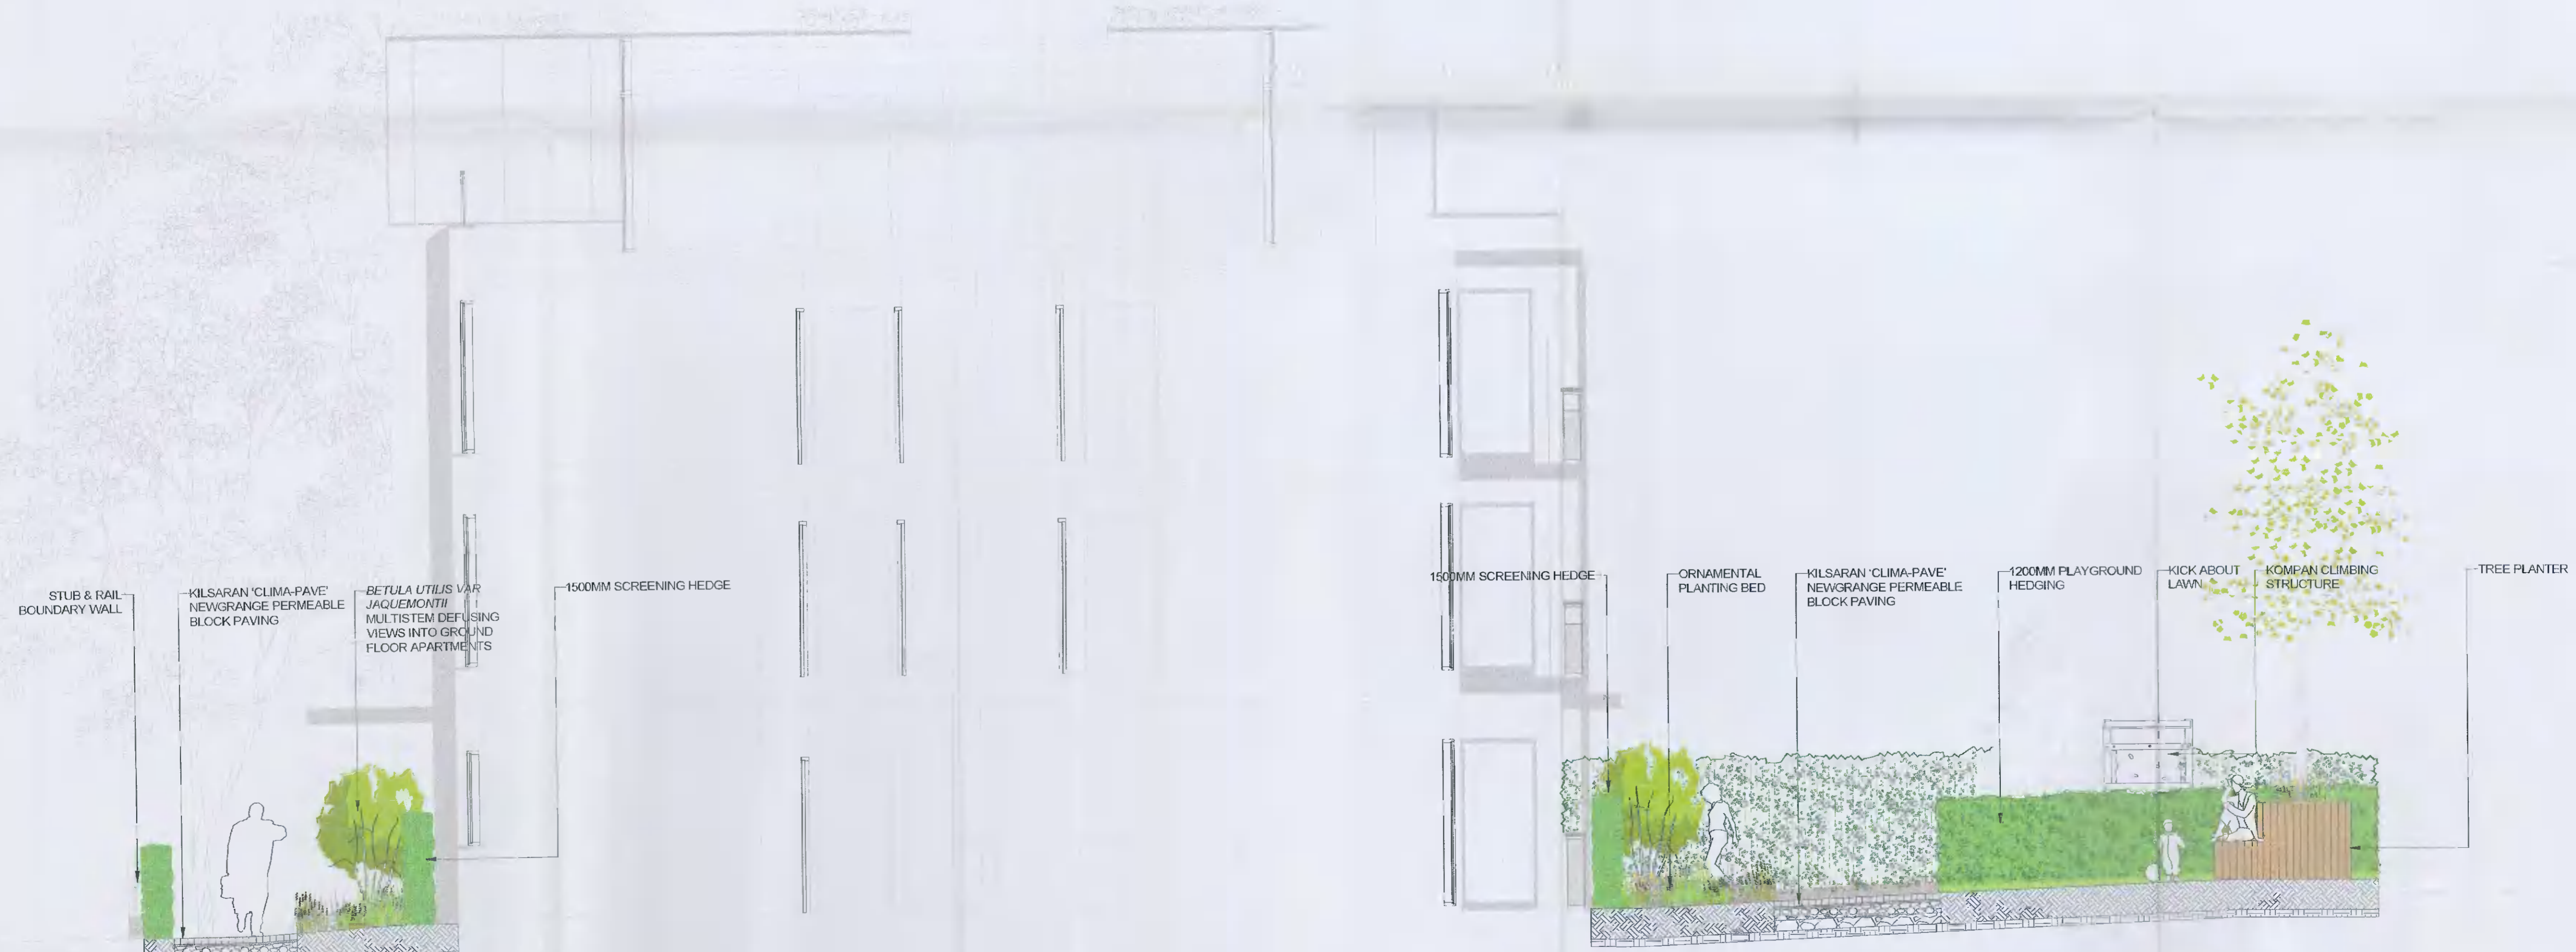

SECTIONAL ELEVATION B-BB  
SCALE 1:50@A1

DO NOT SCALE FROM THIS DRAWING, WORK ONLY FROM FIGURED DIMENSIONS  
ALL ERRORS AND OMISSIONS ARE TO BE REPORTED TO LANDSCAPE ARCHITECT

REV.	DATE	REFERENCE
A	2021-04-21	SECTIONAL ELEVATIONS

E#	REV	DATE	REFERENCE	BY
JC				



**MURPHY+SHEANON**  
Horticulture & Landscape Architecture

Contact : colum@murphysheanon.ie  
Tel : +353860787147  
Address : 2Richmond Lodge, Richmond Green,  
Carrickbrennan Road, Monkstown, Dublin .18

CLIENT:  
SIRIO HOMES  
PROJECT  
NUTGROVE AVENUE, RATHFARNHAM

TITLE:  
SECTIONAL ELEVATIONS

CAD FILE REFERENCE:  
g:\shared drives\murphy sheanon office\m+s\_office\jobs\2101362 - nutgrove avenue, rathfarnham\m+s\21-362-dd-01\_22.03.21.dwg

DRAWING NUMBER:  
362-DD-03  
PROJECT NUMBER:  
362  
PROJECT STATUS:  
PLANNING  
DATE:  
APRIL 2021  
SCALE:  
AS SHOWN@A1  
DRAWN BY:  
JC  
CHECKED BY:  
DMCS