


**DRAINAGE & WATERMAIN PART PLAN**

SCALE 1:100

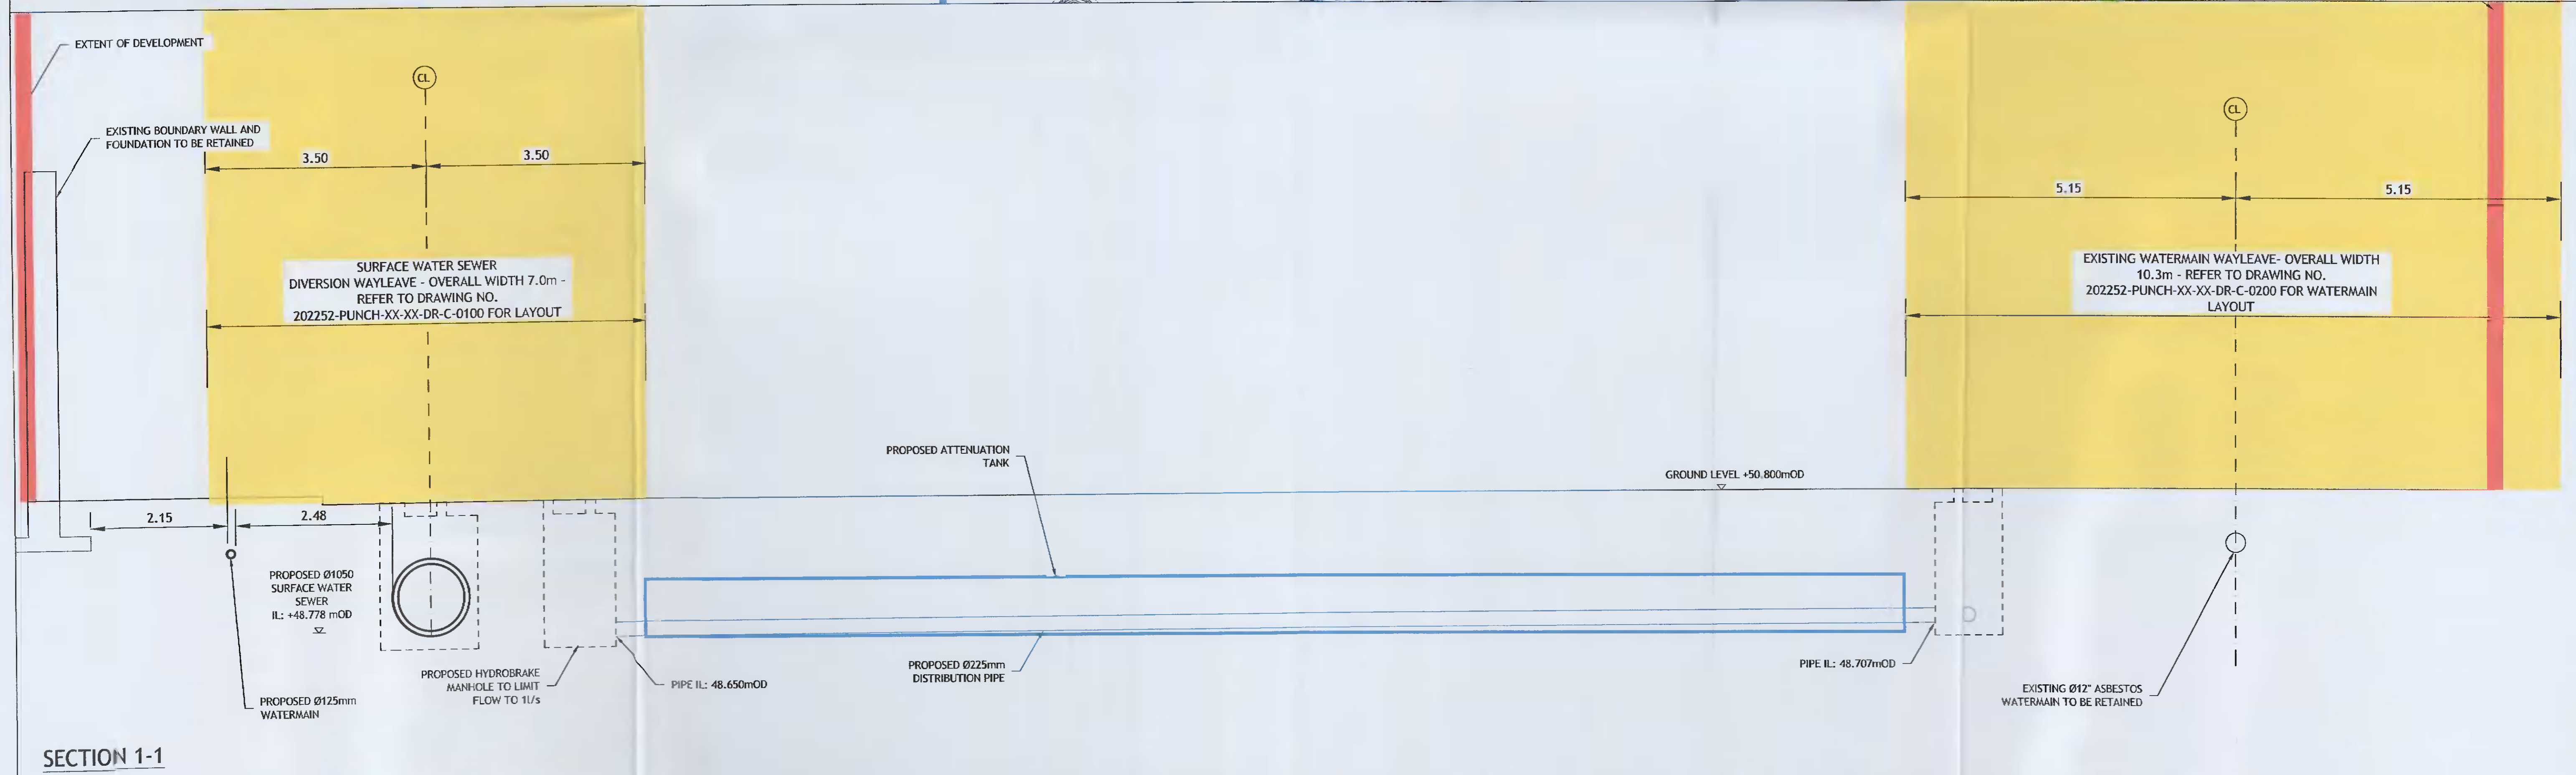

**SECTION 1-1**

SCALE 1:50

© PUNCH Consulting Engineers

This drawing and any design hereon is the copyright of the Consultants and must not be reproduced without their written consent. All drawings remain the property of the Consultants. Figured dimension only to be taken from this drawing. Consultants to be informed immediately of any discrepancies before work proceeds.



| Rev | Amendment      | By  | Date       | Rev | Amendment | By | Date |
|-----|----------------|-----|------------|-----|-----------|----|------|
| 001 | PLANNING ISSUE | IBS | 2021/04/19 |     |           |    |      |

Client: **SIRIO HOMES**



|  |  |                             |                  |
|--|--|-----------------------------|------------------|
| Project: RESIDENTIAL DEVELOPMENT, NUTGROVE AVENUE, RATHFARNHAM, DUBLIN |  |                             |                  |
| Title: SITE SECTIONS - SHEET 1   |  |                             |                  |
| Drawn: IBS   | Checked: IBS                           | Engineer: MR                | Approved: PC     |
| Date: 202252   | Revision: 202252-PUNCH-XX-XX-M2-C-0500 | Drawing Status: AD PLANNING | Revision No: C01 |
| Scale: AS SHOWN  | 202252-PUNCH-XX-XX-DR-C-0500           |                             | C01              |