


**DRAINAGE & WATERMAIN PART PLAN**  
SCALE 1:100

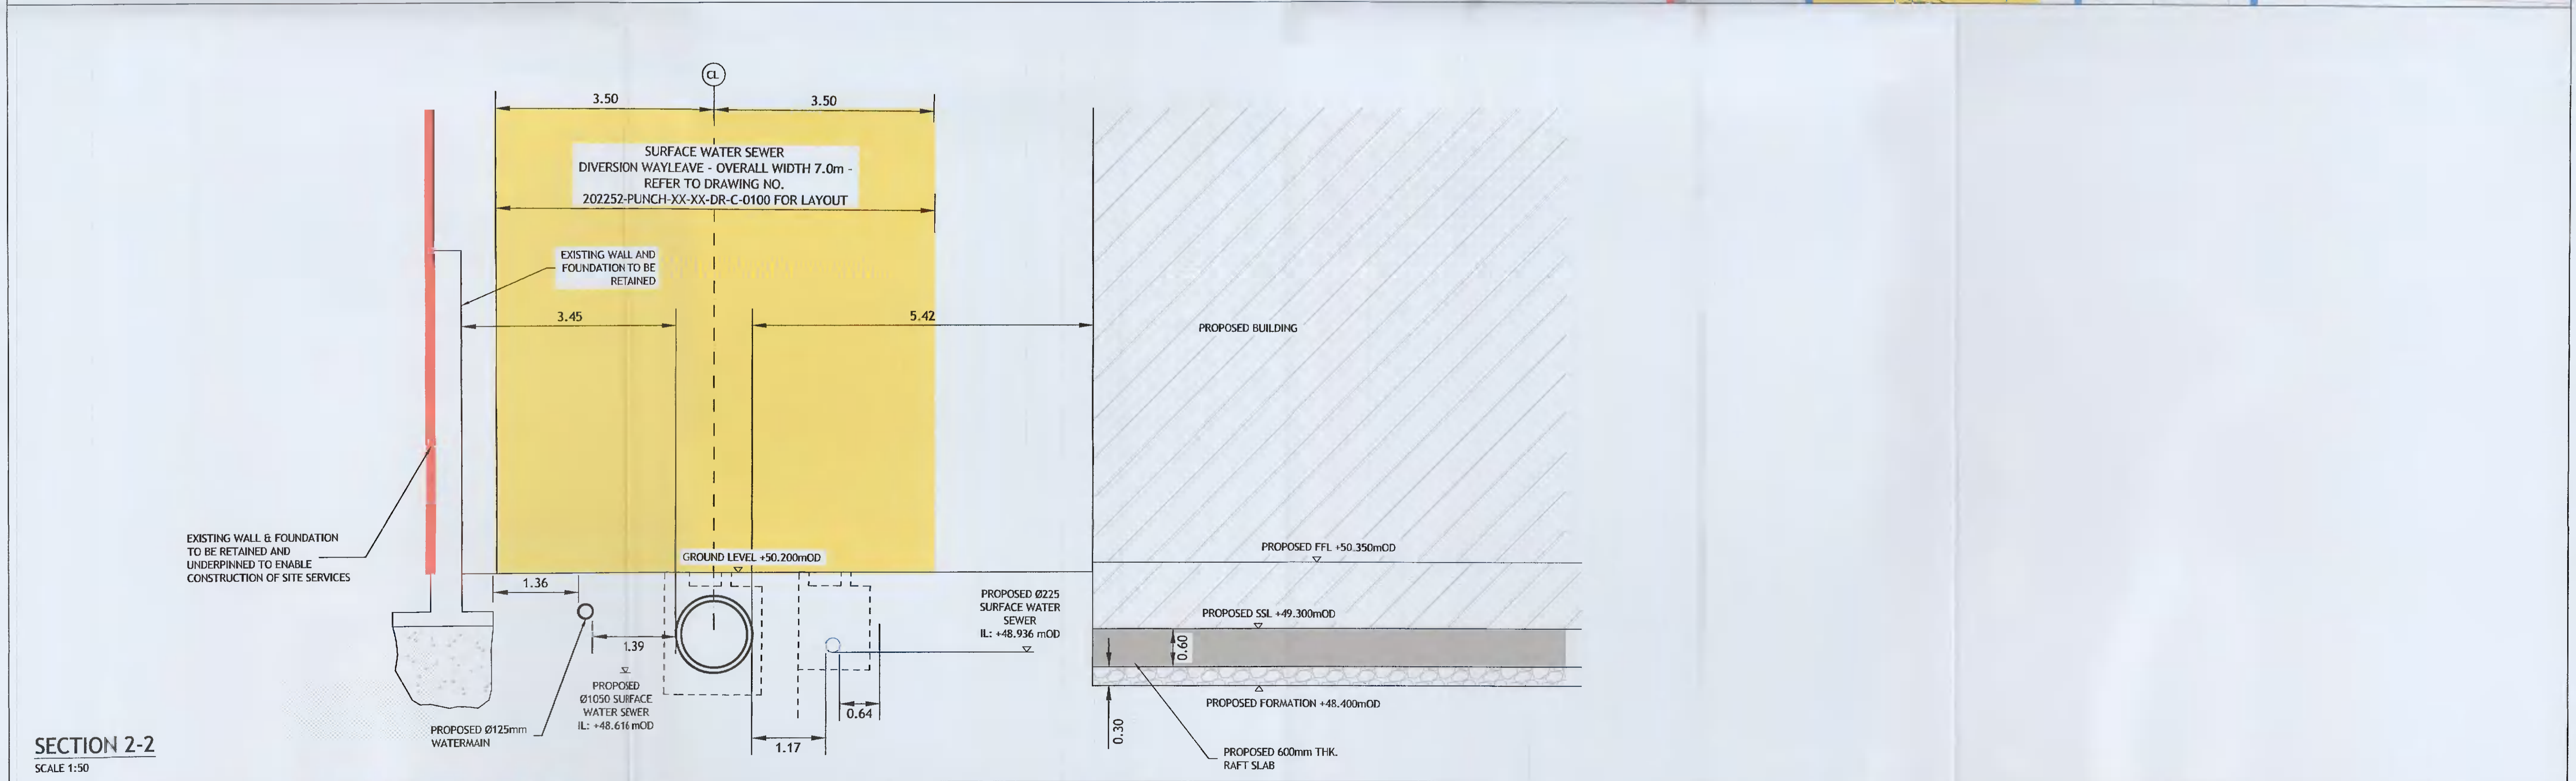

© PUNCH Consulting Engineers  
This drawing and any design hereon is the copyright of the Consultants and must not be reproduced without their written consent.  
All drawings remain the property of the Consultants.  
Figured dimension only to be taken from this drawing.  
Consultants to be informed immediately of any discrepancies before work proceeds.



Rev	By	Date	Rev	Date	Client:
001	IBS	2021/04/19			SIRIO HOMES

**PUNCH**  
consulting engineers  
Dublin | Limerick | Cork | Galway | Glasgow  
Sarnegie House Library Road,  
Dun Laoghaire, Co. Dublin, A96 C7W7  
T: +353 1 271 2200 | W: punchconsulting.com

Project:	RESIDENTIAL DEVELOPMENT, NUTGROVE AVENUE, RATHFARNHAM, DUBLIN				
Title:	SITE SECTIONS - SHEET 2				
Drawn:	IBS	Date of Issue:	JANUARY 2021	Technical Check:	IBS
Engineer Check:	MR	Approval:	PC		
Project:	202252	Drawing Status:	AO PLANNING		
Scale:	AS SHOWN	Discussion No.:	202252-PUNCH-XX-XX-M2-C-0500	Revision No.:	001
			202252-PUNCH-XX-XX-DR-C-0501		