


**NOTE:**  
 WAYLEAVES OMITTED FOR CLARITY. REFER TO DRAINAGE & WATERMAIN LAYOUT DRAWINGS NO. 202252-PUNCH-XX-XX-DR-C-0100 & 0200

**NOTES:**  
 1. ALL LINE-MARKINGS AND SIGNAGE SHALL BE IN ACCORDANCE WITH RELEVANT CHAPTERS OF THE CURRENT EDITION OF THE TRAFFIC SIGNS MANUAL

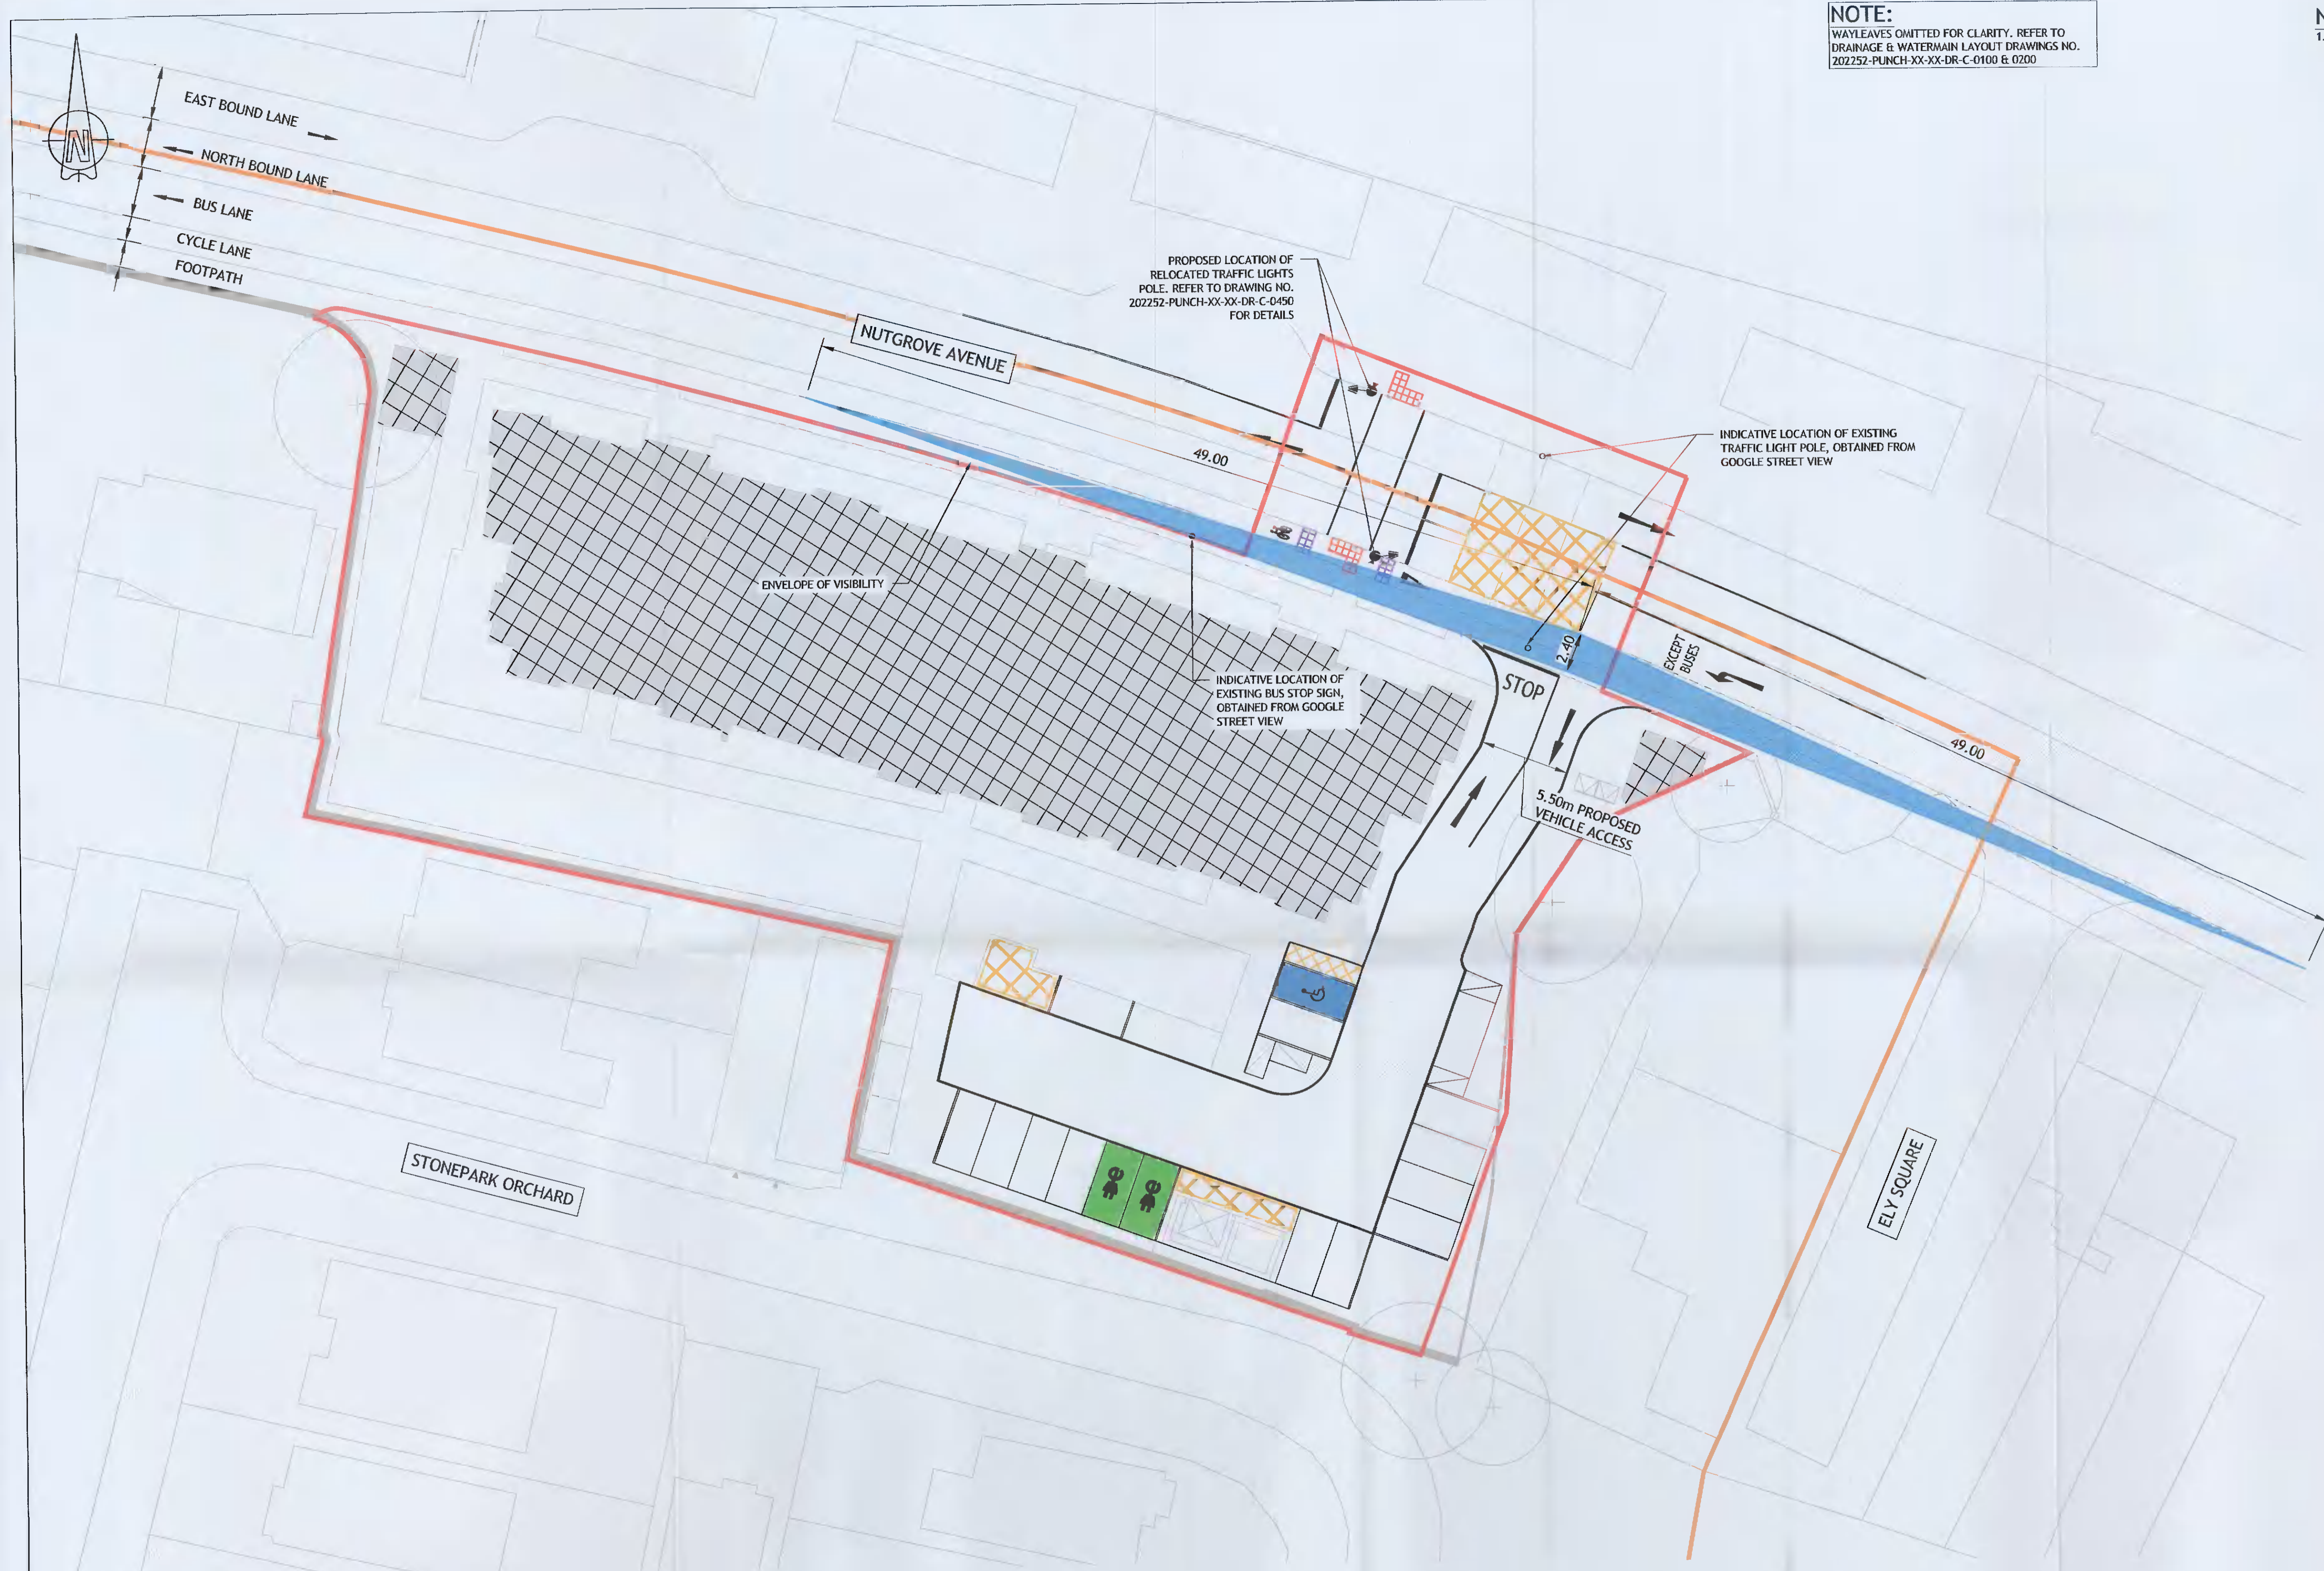

Ordnance Survey Ireland Licence No. EN 0003720  
 © Ordnance Survey Ireland/Government of Ireland

© PUNCH Consulting Engineers  
 This drawing and any design herein is the copyright of the Consultants and must not be reproduced without their written consent.  
 All drawings remain the property of the Consultants.  
 Figured dimension only to be taken from this drawing.  
 Consultants to be informed immediately of any discrepancies before work proceeds.



Rev	Amendment	By	Date	Rev	Amendment	By	Date
CD1	PLANNING ISSUE	IBS	2021/04/19				

Client:  
**SIRIO HOMES**

**LEGEND:**

EXTENT OF DEVELOPMENT	
INDICATIVE BOUNDARY BETWEEN DUN LAOGHAIRE RATHDOWN AND SOUTH DUBLIN COUNTY COUNCILS	

**PUNCH**  
 consulting engineers  
 Dublin | Limerick | Cork | Galway | Glasgow  
 Carnegie House Library Road,  
 Dun Laoghaire, Co. Dublin, A96 C7W7  
 +353 1 271 2200 | w.punchconsulting.com

Project: RESIDENTIAL DEVELOPMENT, NUTGROVE AVENUE, RATHFARNHAM, DUBLIN			
Title: VISIBILITY SPLAY - SET BACK FROM ROAD EDGE			
Drawn: IBS	Date created: JANUARY 2021	Technical check: IBS	Engineer checked: MR
Project No: 202252	Drawn by: 202252-PUNCH-XX-XX-M2-C-0625	Drawn Status: AO PLANNING	Approved: PC
Scale: 1:200	Enclosure No: 202252-PUNCH-XX-XX-DR-C-0625	Revision No:	CD1