






EXISTING ELEVATION
SCALE 1:50

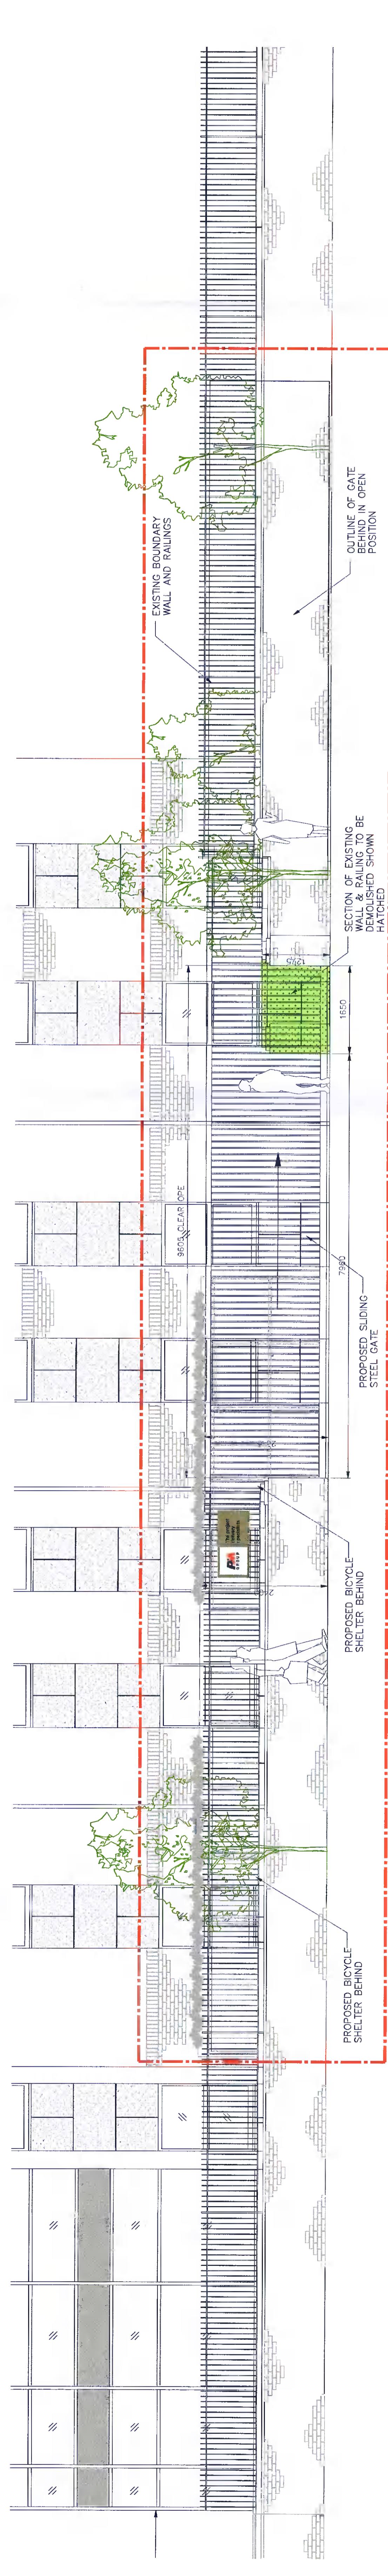

PROPOSED ELEVATION
SCALE 1:50

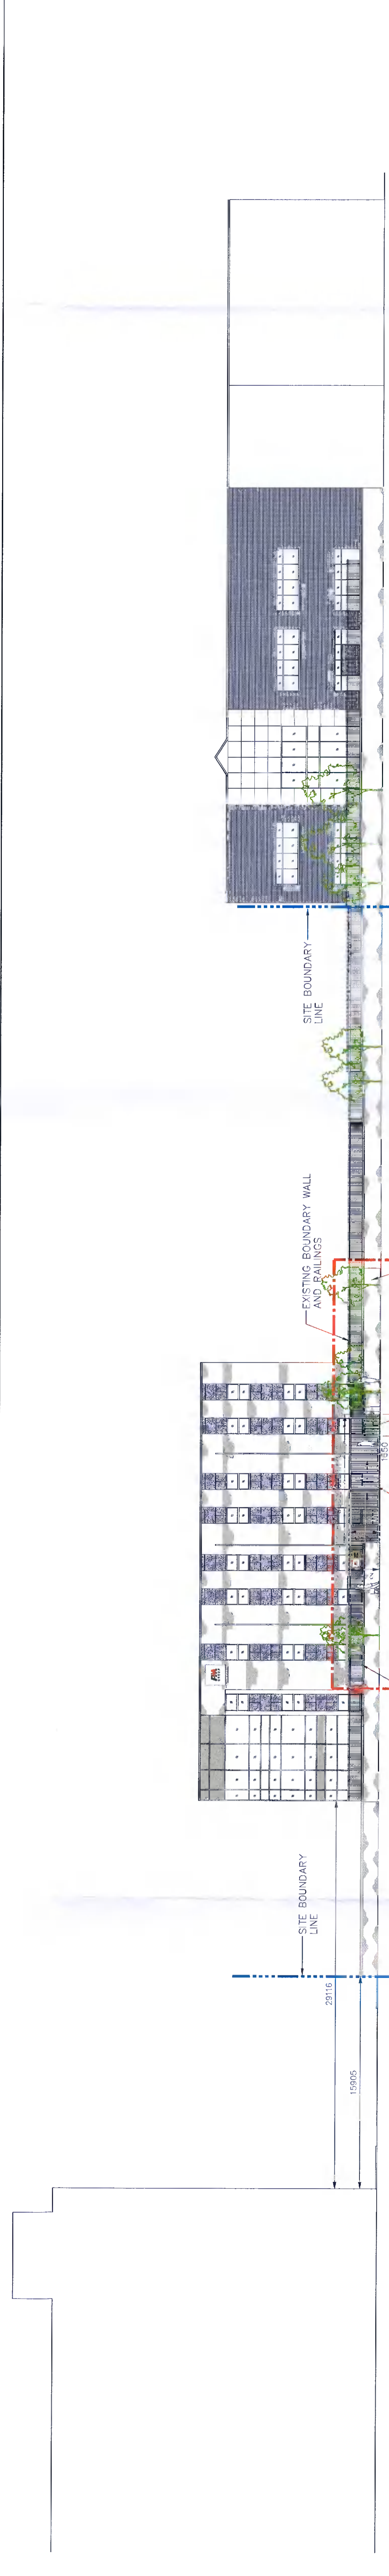

PROPOSED CONTIGUOUS ELEVATION
SCALE 1:200

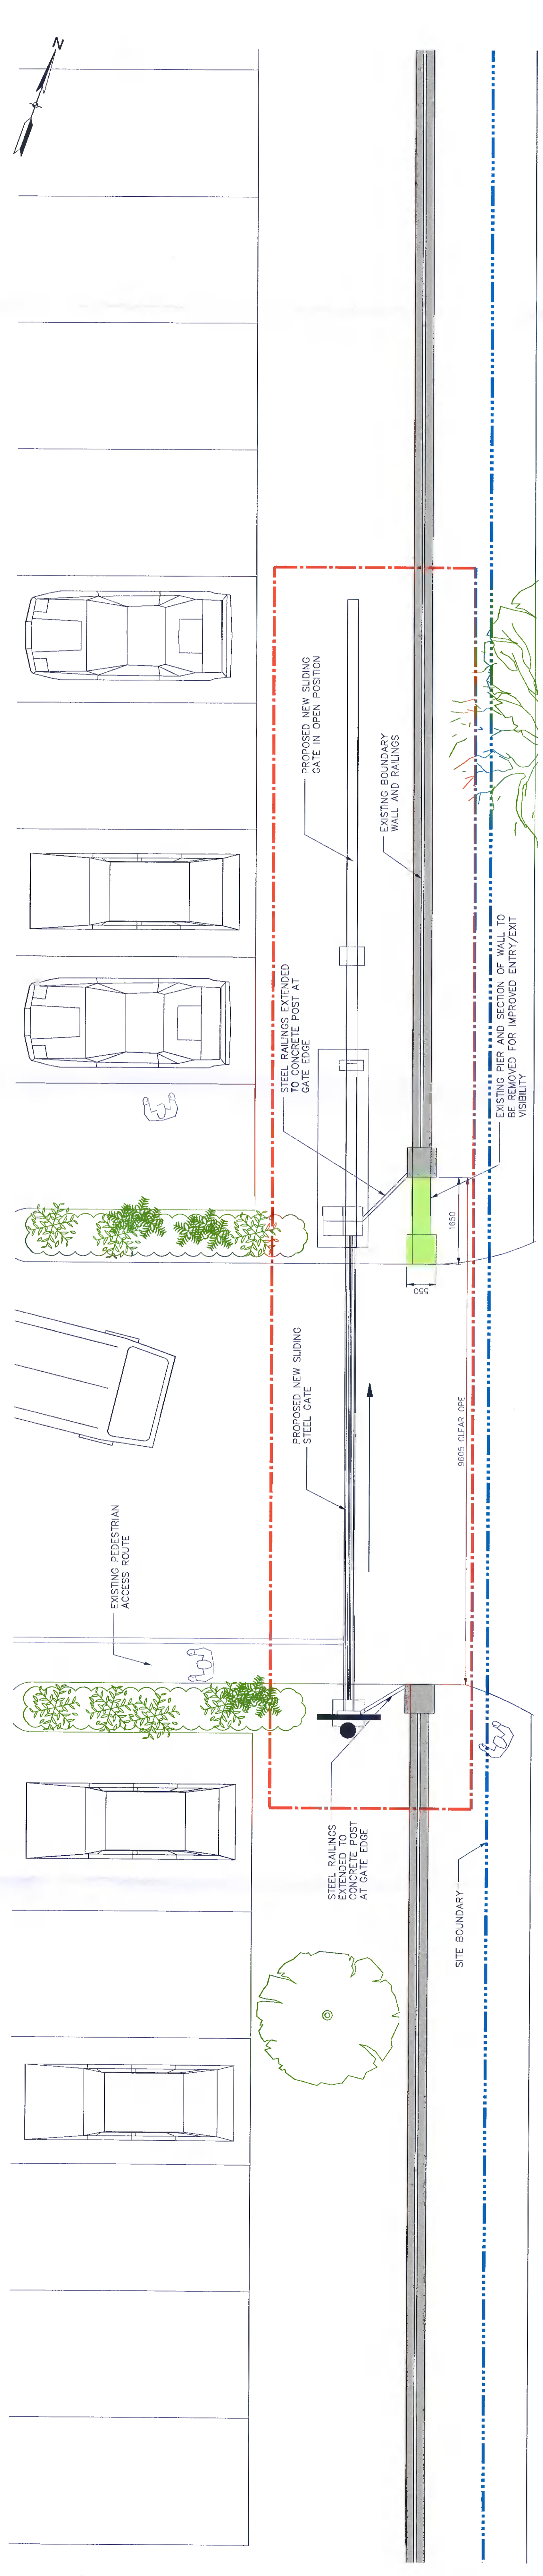

DETAILED PLAN - EXTERNAL GATE
SCALE 1:50

THE FINAL SIZE AND LOCATION OF THE PROPOSED GATE, DETAILS, DESIGN STAGE AND AREA A NUMBER IS APPOINTED. INSTALLATION MAY VARY SLIGHTLY FROM WHAT WATERFULLY APPEARING THE PROPOSALS OUTLINED IN THESE DRAWINGS.

- NOTES**
1. THIS DRAWING IS TO BE READ IN CONJUNCTION WITH ALL RELEVANT ARCHITECTS AND ENGINEERS DRAWINGS AND SPECIFICATIONS.
 2. LEVELS RELATE TO ORDNANCE DATUM. MAIN HEAD, ALL LEVELS ARE IN METRES.
 3. ALL DIMENSIONS ARE IN MILLIMETRES.
 4. DO NOT SCALE. USE FIGURED DIMENSIONS ONLY.

- LEGEND**
- AREA SUBJECT OF THIS PLANNING APPLICATION
 - SITE BOUNDARY
 - SECTION OF WALL TO BE DEMOLISHED

FORMAL ISSUE
20210917.13352 - EMMA-JAVAN

ISSUE	PLANNING DESCRIPTION	PN	EH	SS	FC	14/09/21	APP	DATE
A								

CLIENT: PM GROUP
PROJECT: FACILITY MGMT PROJECTS - KH / BH
TITLE: PROPOSED NEW ENTRANCE GATE & BICYCLE SHELTER EXISTING & PROPOSED ELEVATION, CONTIGUOUS ELEVATION & DETAILED PLAN

CLIENT REF: IE0300001
PROJECT NO: IE0300001
CLIENT DRG NO: AS SHOWN
DWG NO: IE0300001-48-DR-0105