





Existing Site Layout
scale: 1:100

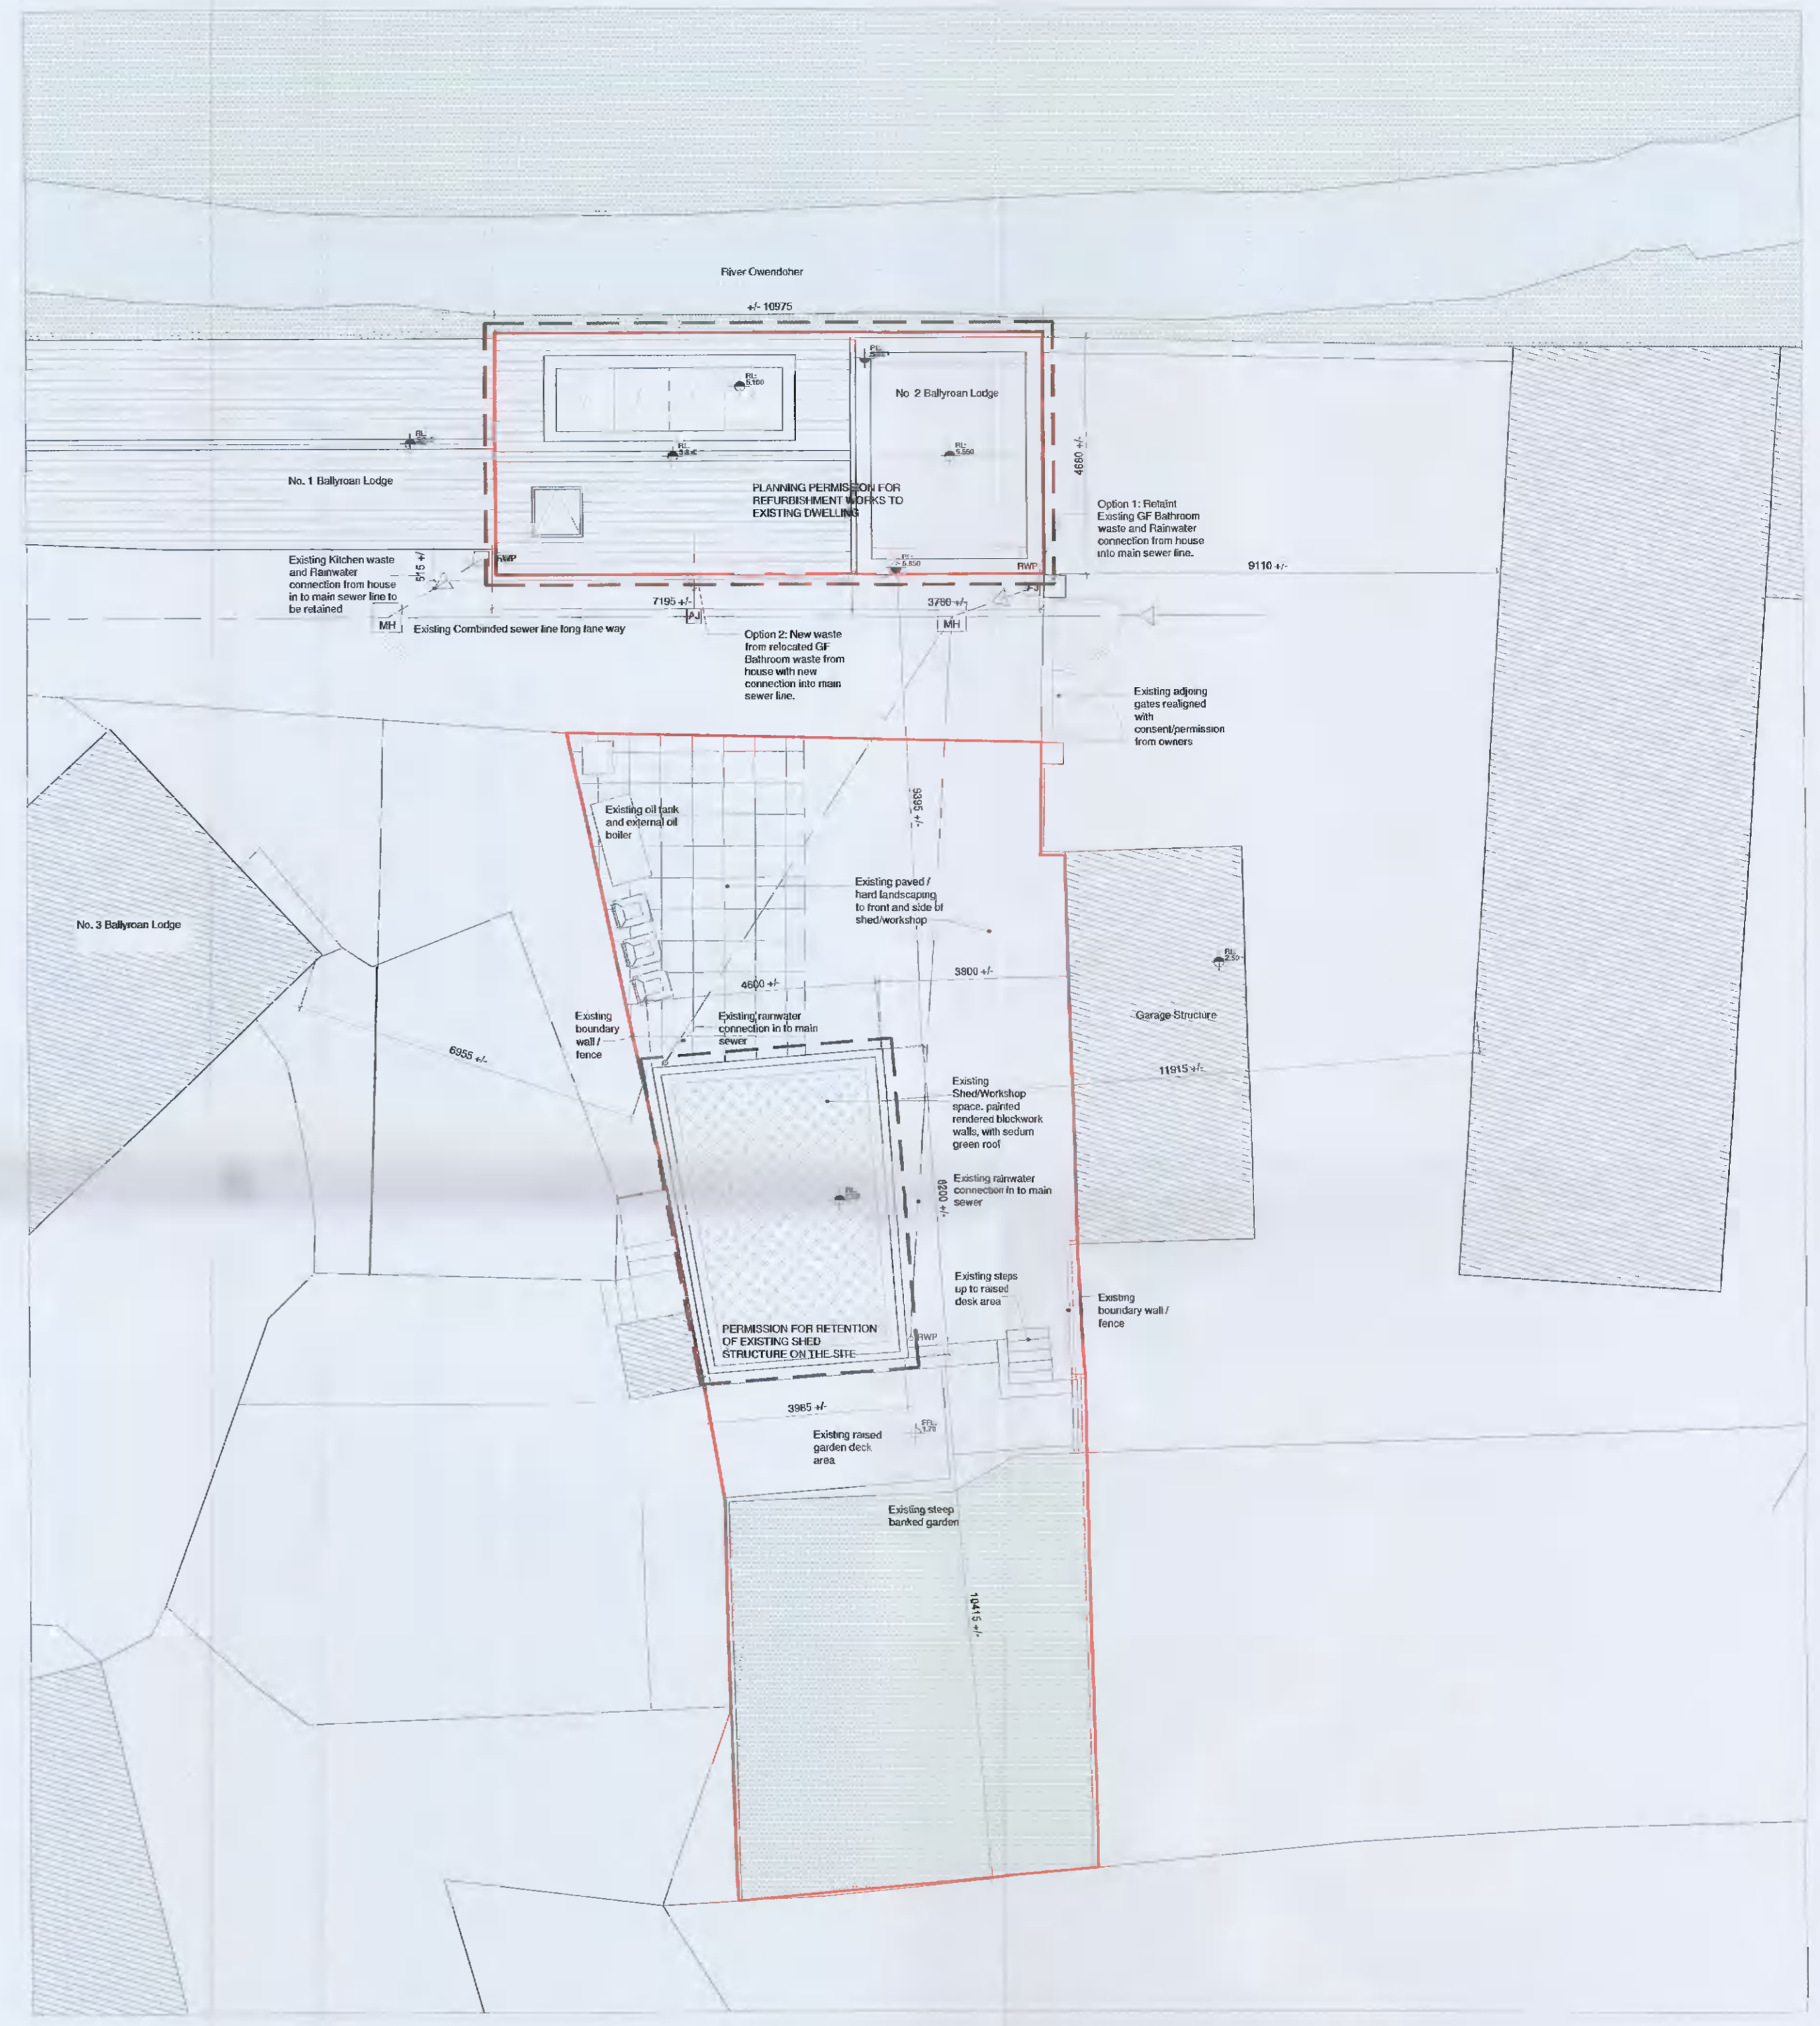

Proposed Site Layout
scale: 1:100

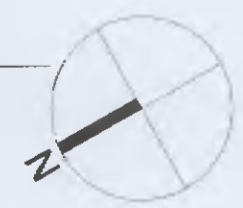

NOTES:
Check all dimensions on site. Do not rely on scaled dimensions. This drawing must be read in conjunction with all relevant contract documents.

Rev	Date	Description	Drwn	Chkd	Rev	Date	Description	Drwn	Chkd
					P01	08.05.21	Issued for planning Application	BH	

Client:	SHONA D'ARCY + BRIAN HUTCHINSON	
Project:	HOUSE RENOVATION WORKS 2 BALLYROAN LODGE RATHFARNHAM DUBLIN 16	Job No.: ZJP.03
Drawing:	EXISTING AND PROPOSED SITE LAYOUT PLANS	Sheet: A1 Scale: 1:100
Stage:	PLANNING	Status Code: S5
Status:	FOR SUBMISSION	
Drawing:	BLR - ZJP - 00-00-DR-A-1001	P01