
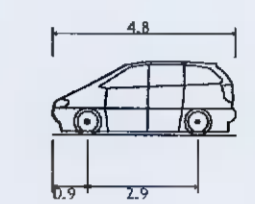
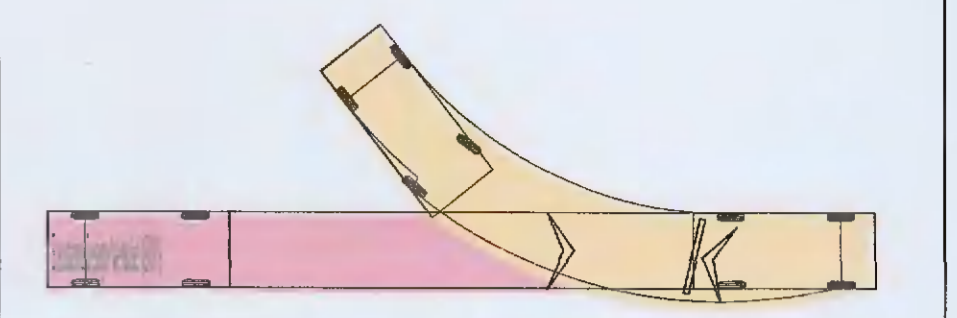


AUTOTRACK LEGEND

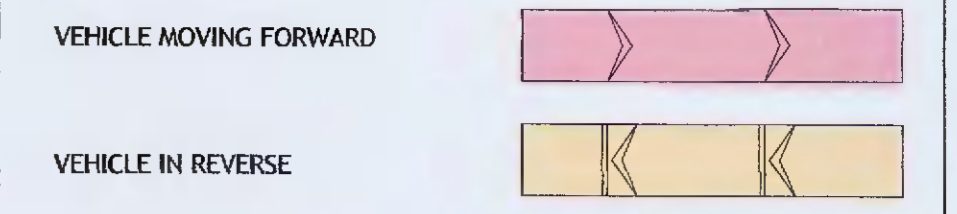

Standard Design Vehicle (SDV)

Overall Length	4.800m
Overall Width	2.000m
Overall Body Height	1.950m
Min Body Ground Clearance	0.100m
Track Width	2.000m
Lock-to-lock Time	4.00s
Wall to Wall Turning Radius	6.000m

© PUNCH Consulting Engineers
 This drawing and any design hereon is the copyright of the Consultants and must not be reproduced without their written consent.
 All drawings remain the property of the Consultants.
 Figured dimension only to be taken from this drawing.
 Consultants to be informed immediately of any discrepancies before work proceeds.



Rev	Amendment	By	Date	Rev	Amendment	By	Date	Client:
CD1	PLANNING ISSUE	IBS	14/05/2021					

PUNCH
 consulting engineers
 Dublin | Limerick | Cork | Galway | Glasgow
 Carnegie House Library Road,
 Dun Laoghaire, Co. Dublin, A96 C7W7
 t: +353 1 271 2200 | punchconsulting.com

Project: GREENHILLS ROAD DEVELOPMENT, TALLAGHT, DUBLIN 24			
Title: VEHICLE SWEEP PATH - GROUND FLOOR LEVEL - STANDARD DESIGN VEHICLE			
Drawn: IBS	Date Drawn: MARCH 2021	Technical Check: IBS	Engineer Check: MR
Project No: 202253	Drawn By: 202253-PUNCH-XX-XX-M2-C-0600	Drawn Status: AD PLANNING	Revision No: CD1
Scale: 1:200	Drawing No: 202253-PUNCH-XX-XX-DR-C-0600		Revision: CD1