



**NOTES:**

- VISIBILITY SLIGHT LINES FOR 30km/h DESIGN SPEED IN ACCORDANCE WITH THE LATEST EDITION OF THE DESIGN MANUAL FOR URBAN ROADS AND STREETS.

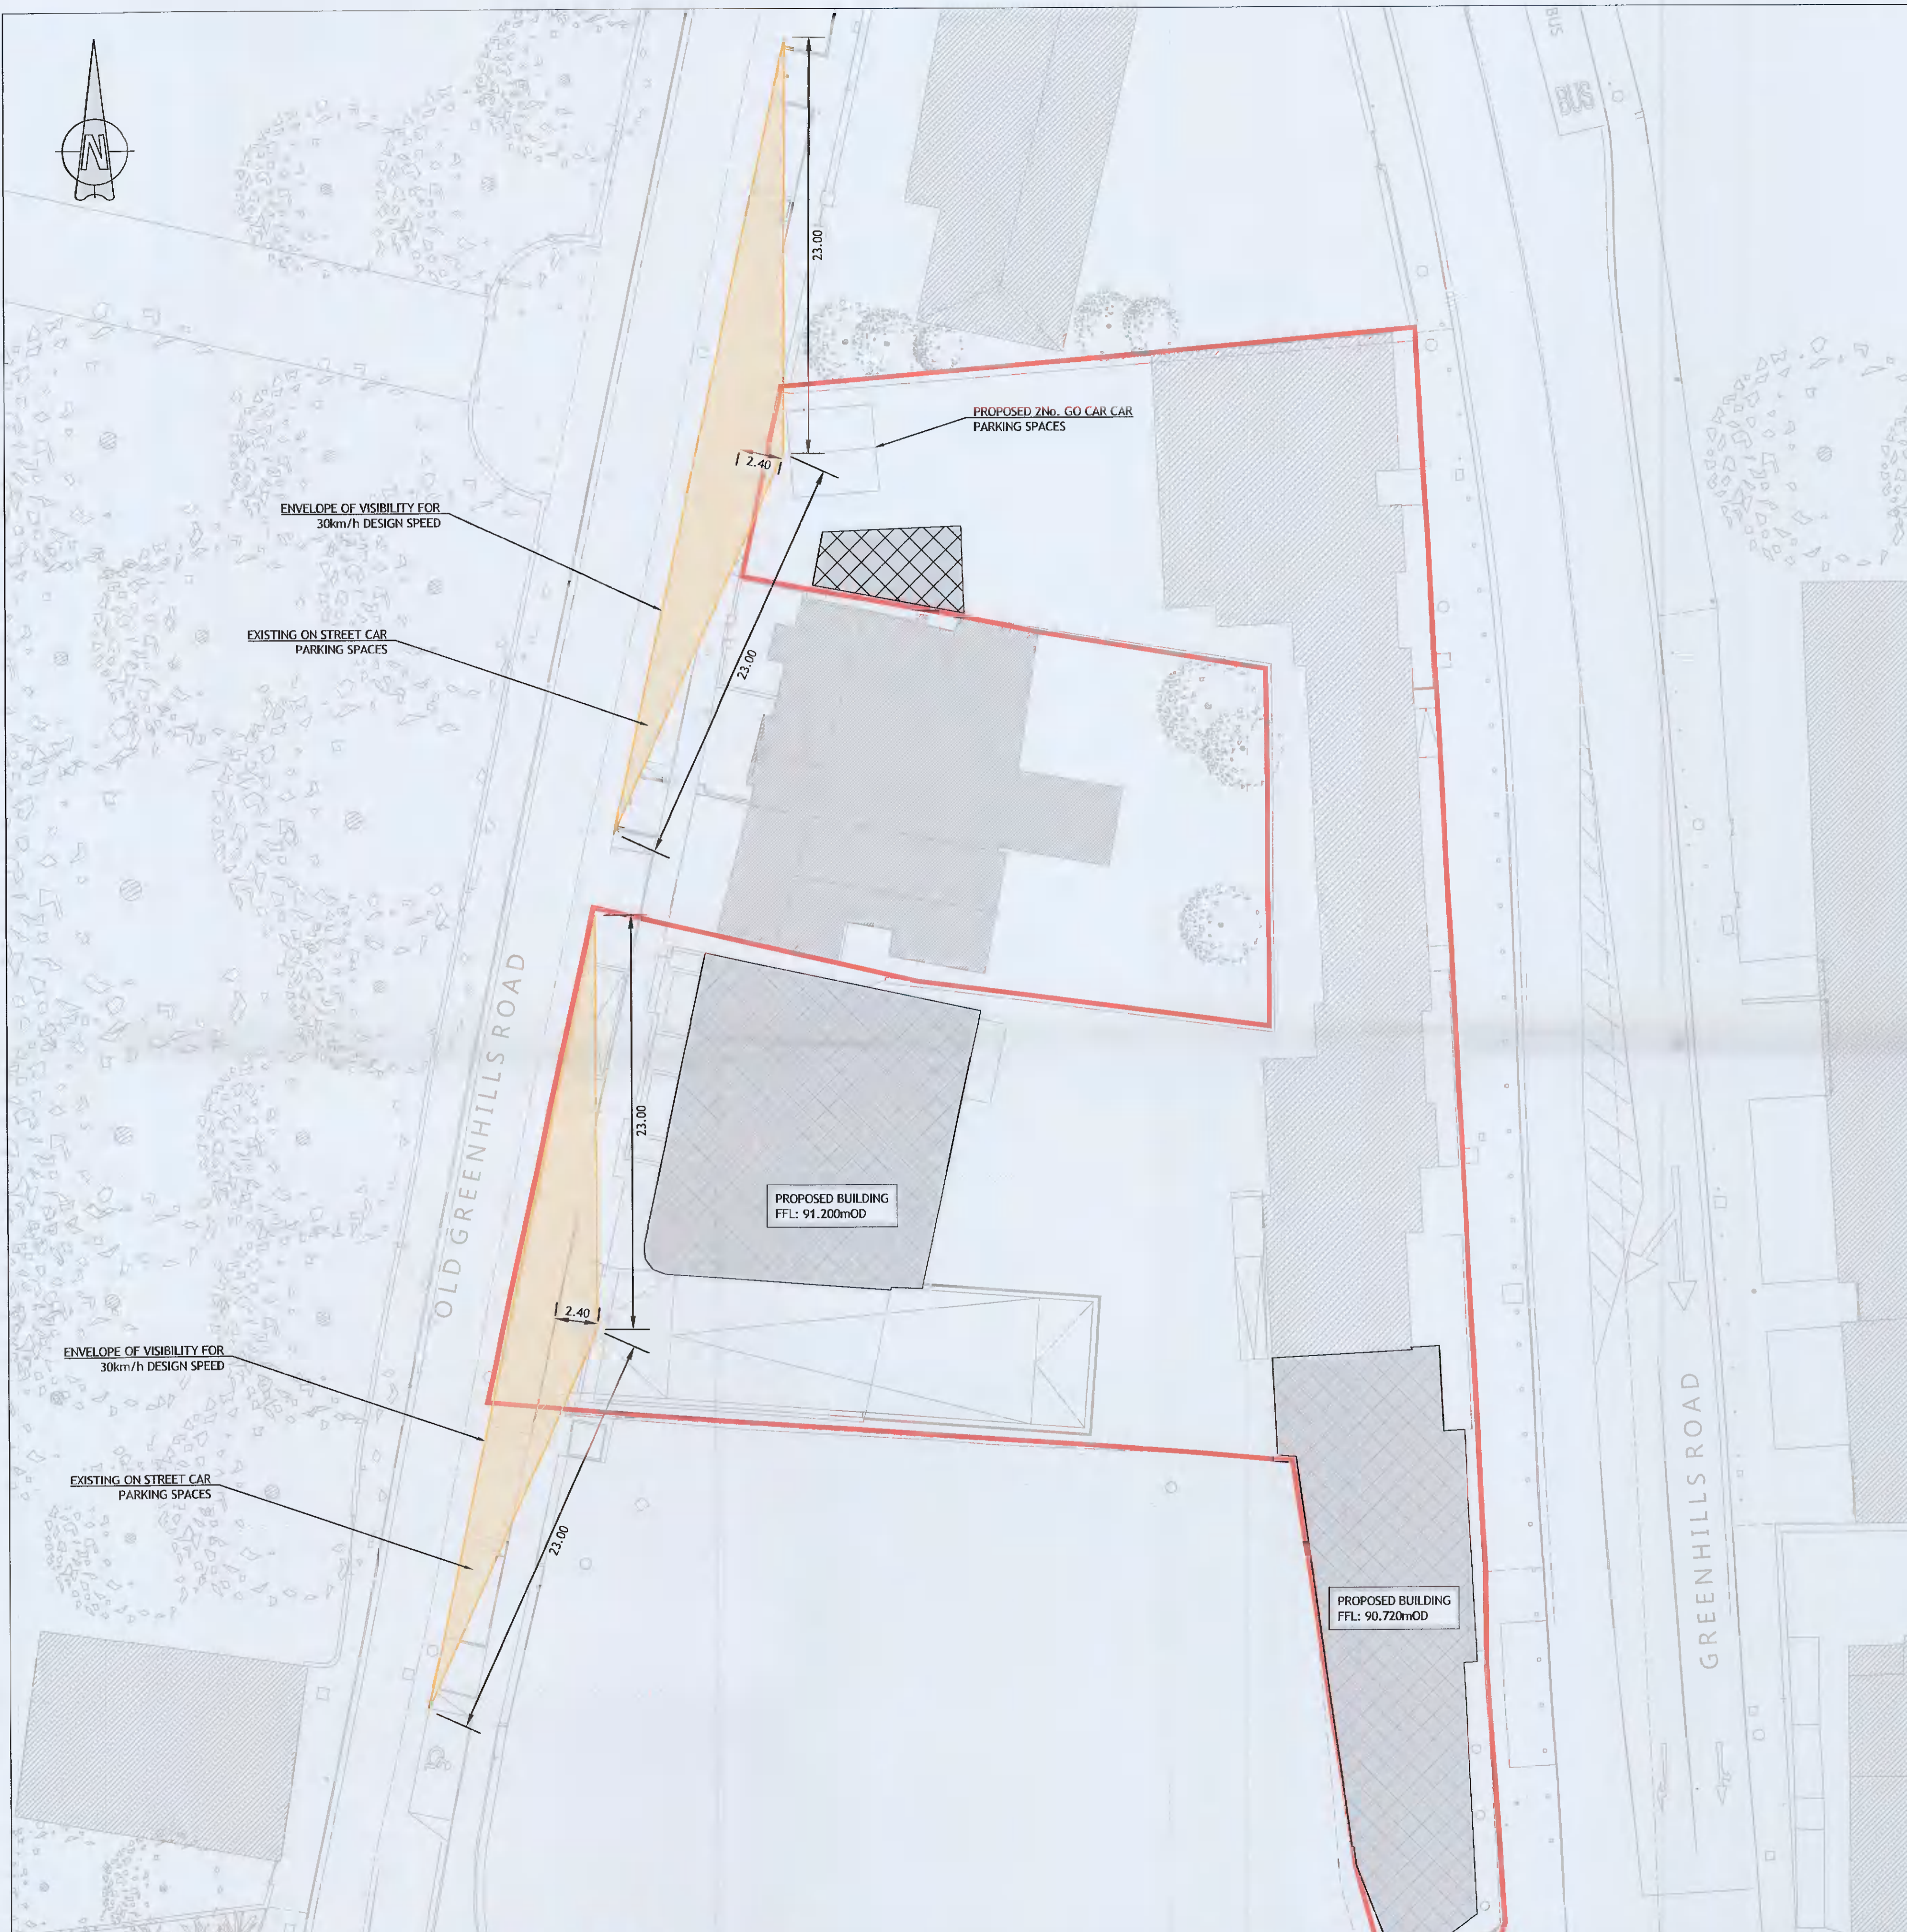

© PUNCH Consulting Engineers

This drawing and any design herein is the copyright of the Consultants and must not be reproduced without their written consent. All drawings remain the property of the Consultants. Figured dimension only to be taken from this drawing. Consultants to be informed immediately of any discrepancies before work proceeds.

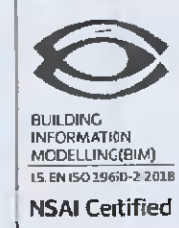

| Rev | Amendment      | By  | Date       | Rev | Amendment | By | Date | Client |
|-----|----------------|-----|------------|-----|-----------|----|------|--------|
| C01 | PLANNING ISSUE | IBS | 14/05/2021 |     |           |    |      |        |
|     |                |     |            |     |           |    |      |        |
|     |                |     |            |     |           |    |      |        |
|     |                |     |            |     |           |    |      |        |
|     |                |     |            |     |           |    |      |        |

**PUNCH**  
consulting engineers  
Dublin | Limerick | Cork | Galway | Glasgow  
Carnegie House Library Road,  
Dun Laoghaire, Co. Dublin, A96 C7W7  
t +353 1 771 2200 | w punchconsulting.com

|                                                           |                                          |                           |                    |
|-----------------------------------------------------------|------------------------------------------|---------------------------|--------------------|
| Project: GREENHILLS ROAD DEVELOPMENT, TALLAGHT, DUBLIN 24 |                                          |                           |                    |
| Title: VISIBILITY SPLAY                                   |                                          |                           |                    |
| Drawn: IBS                                                | Date: MARCH 2021                         | Technical Check: IBS      | Engineer Check: MR |
| Project No: 202253                                        | Drawn By: 202253-PUNCH-XX-XX-M2-C-0625   | Drawn Status: AD PLANNING | Approved:          |
| Scale: 1:200                                              | Drawn Date: 202253-PUNCH-XX-XX-DR-C-0625 | Revision No: C01          |                    |