


PROPOSED WAREHOUSE

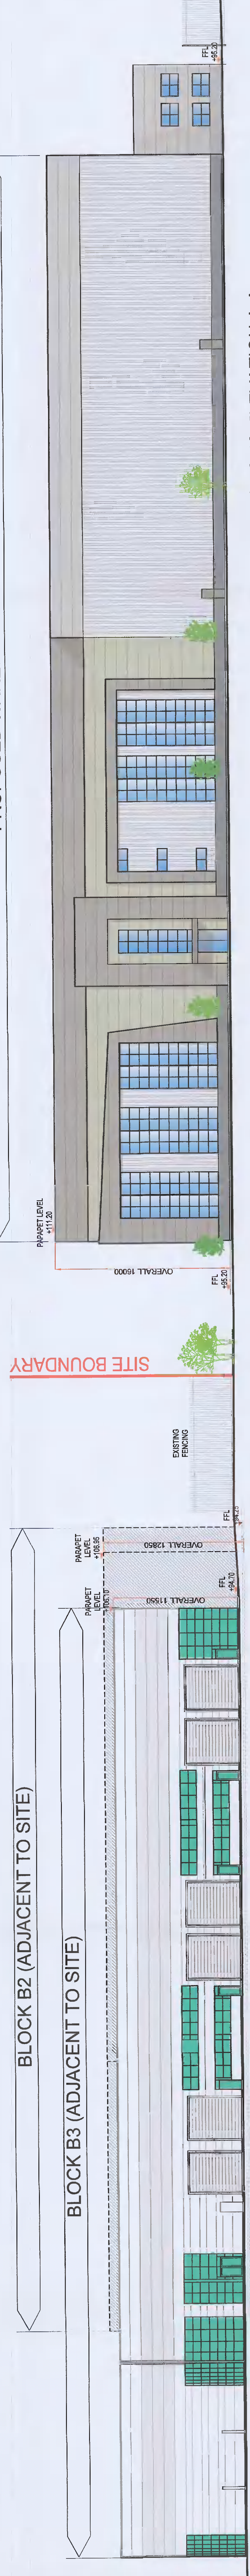

CONTIGUOUS ELEVATION A-A  
FRONT (SOUTH) ELEVATION  
SCALE 1:200

REV	DATE	BY	CHK	APP	REVISION

PROJECT: WAREHOUSE DEVELOPMENT AT SITE R AERODROME BUS PARK COLLEGE LAND RATHCOOLE, CO. DUBLIN

DATE: 11/03/2021

SCALE: 1:200

PROJECT NO: GA-A08

PLANNING

CLIENT: EXETER IRELAND PROPERTY IV C LIMITED

CONSULTANT: KAVANAGH BURKE CONSULTING ENGINEERS

PROJECT NO: 01 - 460 0894

TEL: 01 - 460 0894

FAX: 01 - 460 0890

EMAIL: info@kavanaghburke.ie

ADDRESS: 10/11, PARK ROAD, RATHCOOLE, CO. DUBLIN

DATE: 11/03/2021

SCALE: 1:200

PROJECT NO: GA-A08

PLANNING

CLIENT: EXETER IRELAND PROPERTY IV C LIMITED

CONSULTANT: KAVANAGH BURKE CONSULTING ENGINEERS

PROJECT NO: 01 - 460 0894

TEL: 01 - 460 0894

FAX: 01 - 460 0890

EMAIL: info@kavanaghburke.ie

ADDRESS: 10/11, PARK ROAD, RATHCOOLE, CO. DUBLIN

DATE: 11/03/2021

SCALE: 1:200

PROJECT NO: GA-A08

PLANNING