



murphy
SURVEYS
GLOBAL CONSULTING SURVEYORS


Client: Quoran
 Project: Aderrig Phase 2 part two
 Date: 11.03.2020 Scale: 1:1000
 Drawing No: P110
 Drawing Title: SITE LAYOUT AND TOPOGRAPHICAL SURVEY

P111

- NOTES:
- DO NOT SCALE. USE FIGURED DIMENSIONS ONLY.
 - THIS DRAWING IS TO BE READ IN CONJUNCTION WITH ALL OTHER RELEVANT ARCHITECTURAL AND ENGINEERING DRAWINGS.

LEGEND

— SITE BOUNDARY

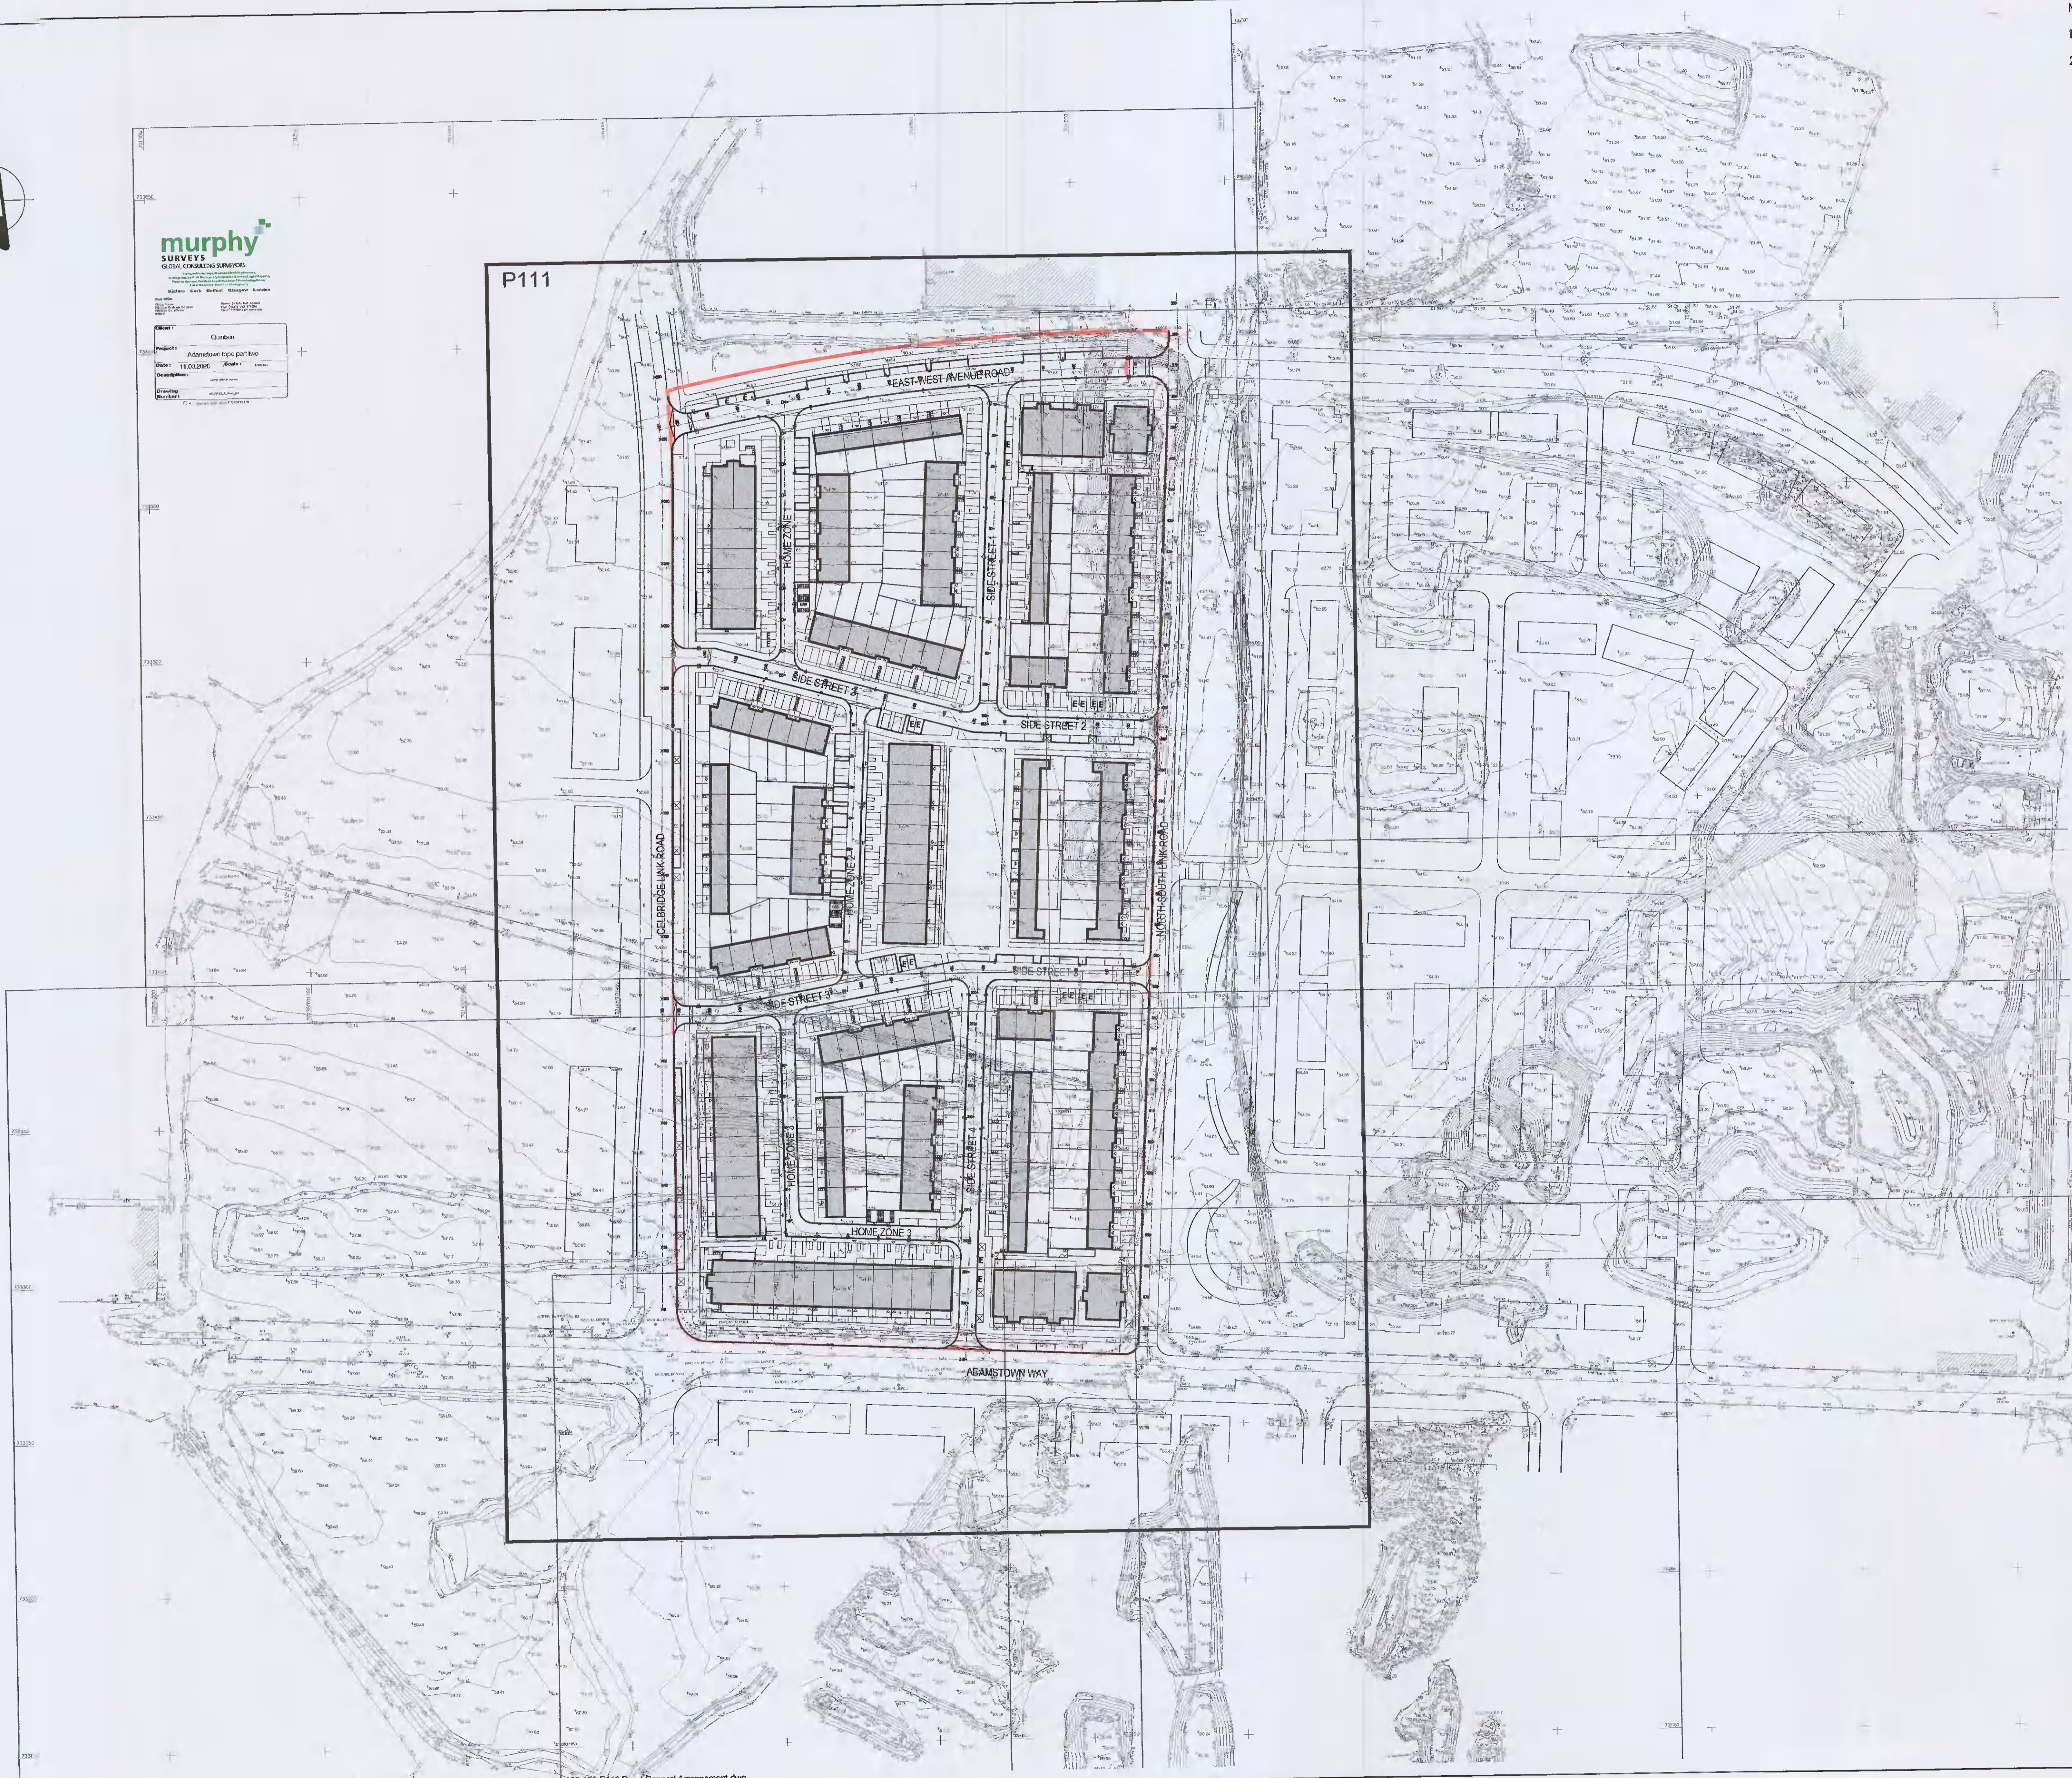

Ordnance Survey Ireland Licence
 No. EN 0006021 © Ordnance Survey
 Ireland/Government of Ireland.

REV. DATE	20/03/21	PLANNING ISSUE	PW	IS
		AMENDMENT	DRN	APPD

STATUS **FOR PLANNING ONLY
 NOT FOR CONSTRUCTION**

Waterman Moylan
 Engineering Consultants
 BLOCK 5, EASTPOINT BUSINESS PARK, ALFIE BYRNE ROAD,
 DUBLIN D03 H3F4 IRELAND. Tel: (01) 664 8900
 Email: info@waterman-moylan.ie www.waterman-moylan.ie

CLIENT: QUINTAIN DEVELOPMENTS IRELAND LTD
 ARCHITECT: BKD ARCHITECTS
 PROJECT: ADERRIG PHASE 2

TITLE: SITE LAYOUT AND TOPOGRAPHICAL SURVEY

DRAWN PI	DESIGNED PI	APPROVED IS	DATE MAY 2021
SCALE 1:1000 @ A1	JOB NO. 20-108	DRG. NO. P110	REVISION -

© 2017. This drawing is copyright. No part of this document may be reproduced or transmitted in any form or by any means without the prior written permission of the consulting engineer or copyright holder except as agreed for use on the project for which the document was prepared.