



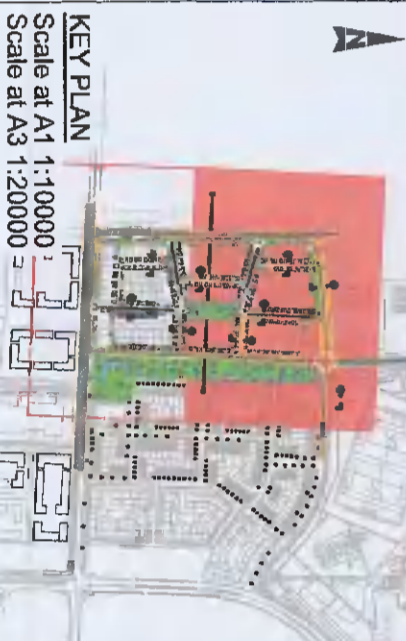

© ORDNANCE SURVEY IRELAND LICENSE NO. AR 008221,
 ORDNANCE SURVEY IRELAND & GOVERNMENT OF IRELAND

- LEGEND:**
- SITE BOUNDARY
 - FOOTPATH
 - GRASS VERGE
 - CYCLE PATH
 - CARRIAGEWAY
 - RAISED TABLE
 - CYCLE PATH BUFFER
 - HOMEZONE STREET
 - PARKING BAY
 - DISABLED PARKING
 - E-PARKING

MATCH

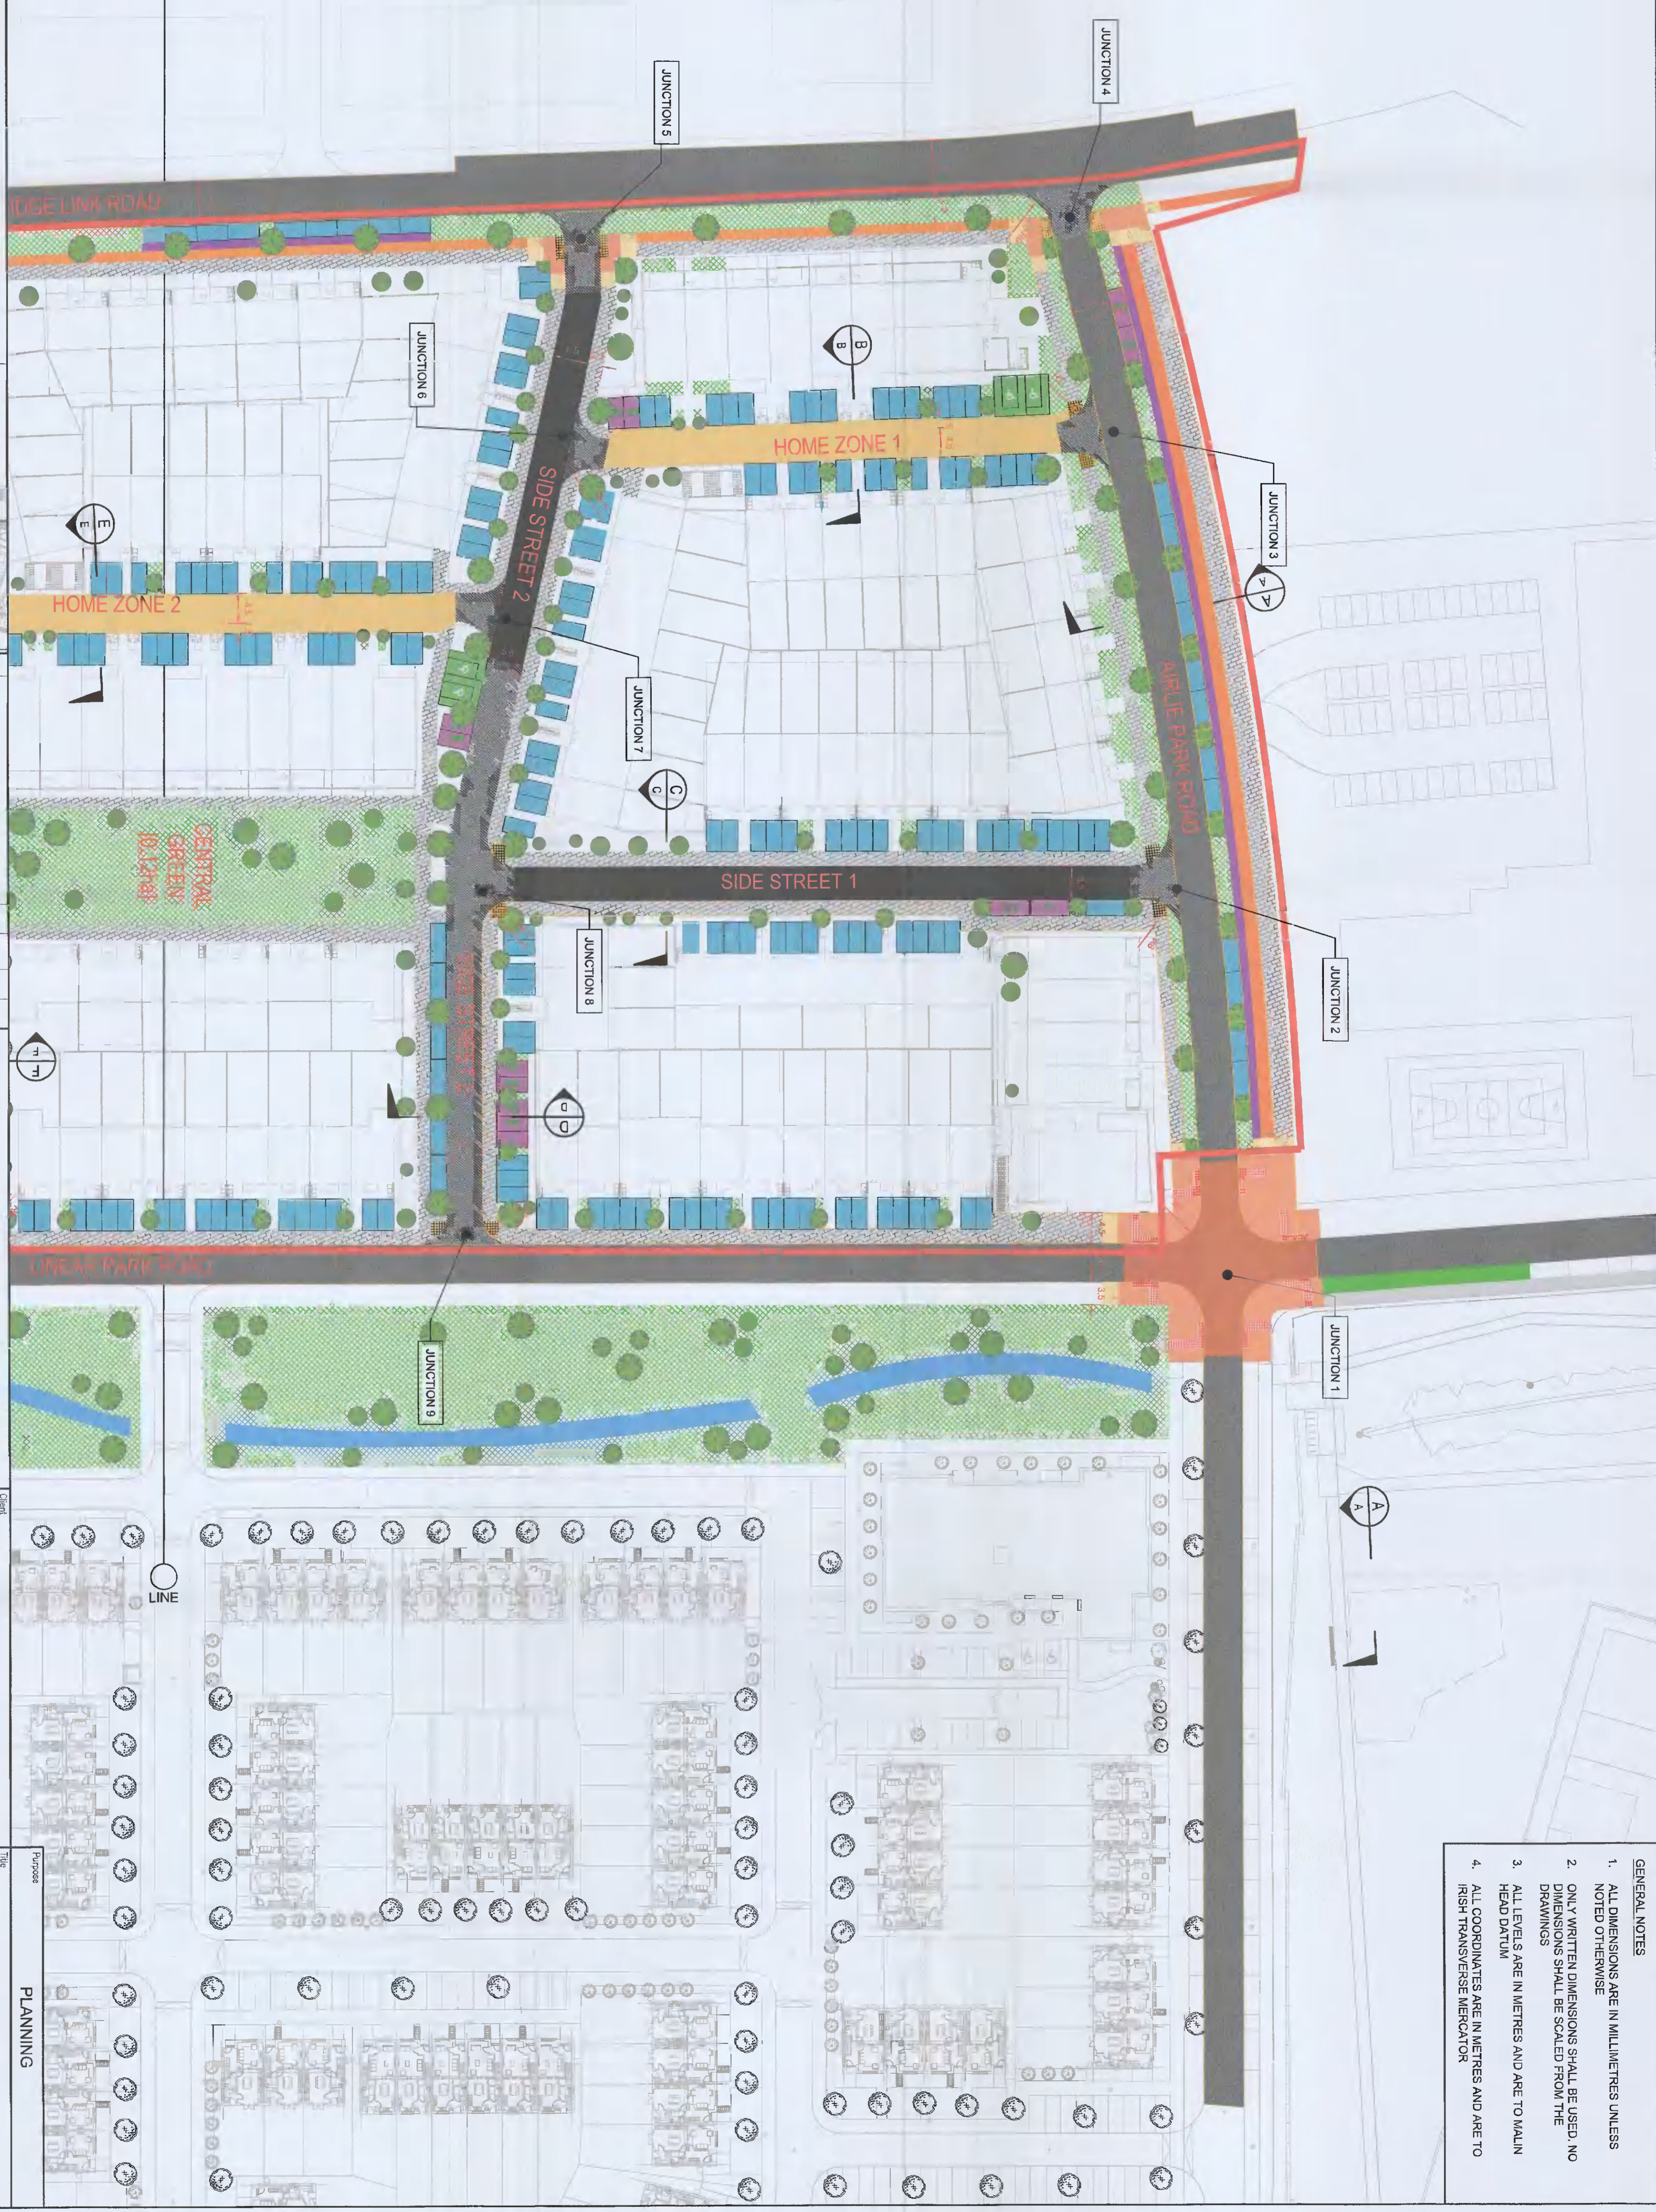

Rev	Description	By	Date	Chk'd	App'd
-	PLANNING SUBMISSION REVIEW	AR	14.05.21	PF	KB
-	PLANNING SUBMISSION REVIEW	YC	11.02.21	JW	KB

ATKINS
 Member of the SNC-Lavalin Group

Adrian House, 159-157, Arden
 Business Park, Swords, Co. Dublin
 Tel (+353) 01 810 8000
 Fax (+353) 01 810 8001

Unit 28, 29th Cork Street
 Business Park, Cork
 Tel (+353) 021 428 0000
 Fax (+353) 021 729 0000

14 River Technology House
 Fintona Park, Galway
 Tel (+353) 091 798 0000
 Fax (+353) 091 779 8500

Client: **QUINTAIN DEVELOPMENTS IRELAND LTD**

Project: **ADERRIG PHASE 2**

Original Scale	Design/Drawn	Checked	Approved
1:500 at A1 1:1000 at A3	AR	PF	KB
Drawn	Date: 15.05.21	Date: 14.05.21	Date: 14.05.21
Drawn Number	5150924 / HTR / 06 / DR / 0102		

- GENERAL NOTES**
- ALL DIMENSIONS ARE IN MILLIMETRES UNLESS NOTED OTHERWISE
 - ONLY WRITTEN DIMENSIONS SHALL BE USED. NO DIMENSIONS SHALL BE SCALED FROM THE DRAWINGS
 - ALL LEVELS ARE IN METRES AND ARE TO MAIN HEAD DATUM
 - ALL COORDINATES ARE IN METRES AND ARE TO IRISH TRANSVERSE MERCATOR